
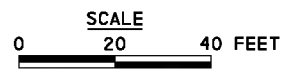


REFER TO TRAFFIC SIGNAL PLANS FOR ADDITIONAL SIGNING

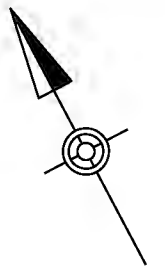

FOR CONSTRUCTION PLAN SEE SHEET 548

AECOM
 Gulf Tower
 707 Grant Street
 5th Floor
 Pittsburgh, PA 15219

NO.	DATE	DESCRIPTION
REVISIONS		

THE PREPARATION OF THIS DOCUMENT HAS BEEN FINANCED IN PART THROUGH A GRANT FROM THE FEDERAL TRANSIT ADMINISTRATION, U.S. DEPARTMENT OF TRANSPORTATION, UNDER THE URBAN MASS TRANSPORTATION ACT OF 1964, AS AMENDED, FOR THE PORT AUTHORITY OF ALLEGHENY COUNTY, PENNSYLVANIA.

100% DESIGN SUBMITTAL

 (NOT FOR CONSTRUCTION)

 SIGNATURE _____ APPROVED _____



DESIGNED	AJR
DRAWN	FJC
CHECKED	BFS
IN CHARGE	JKM
DATE	09/29/20
SCALE	AS SHOWN

PORT AUTHORITY OF ALLEGHENY COUNTY
 PITTSBURGH PENNSYLVANIA


BUS RAPID TRANSIT ROADWAY
SIGNING & PAVEMENT MARKING PLANS
FIFTH AVE - STA 404+97 TO STA 409+50

Port Authority
 connecting people to life™

CONTRACT NO. BRT-001	
DWG. NO. SN44	SHT. 972

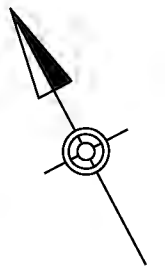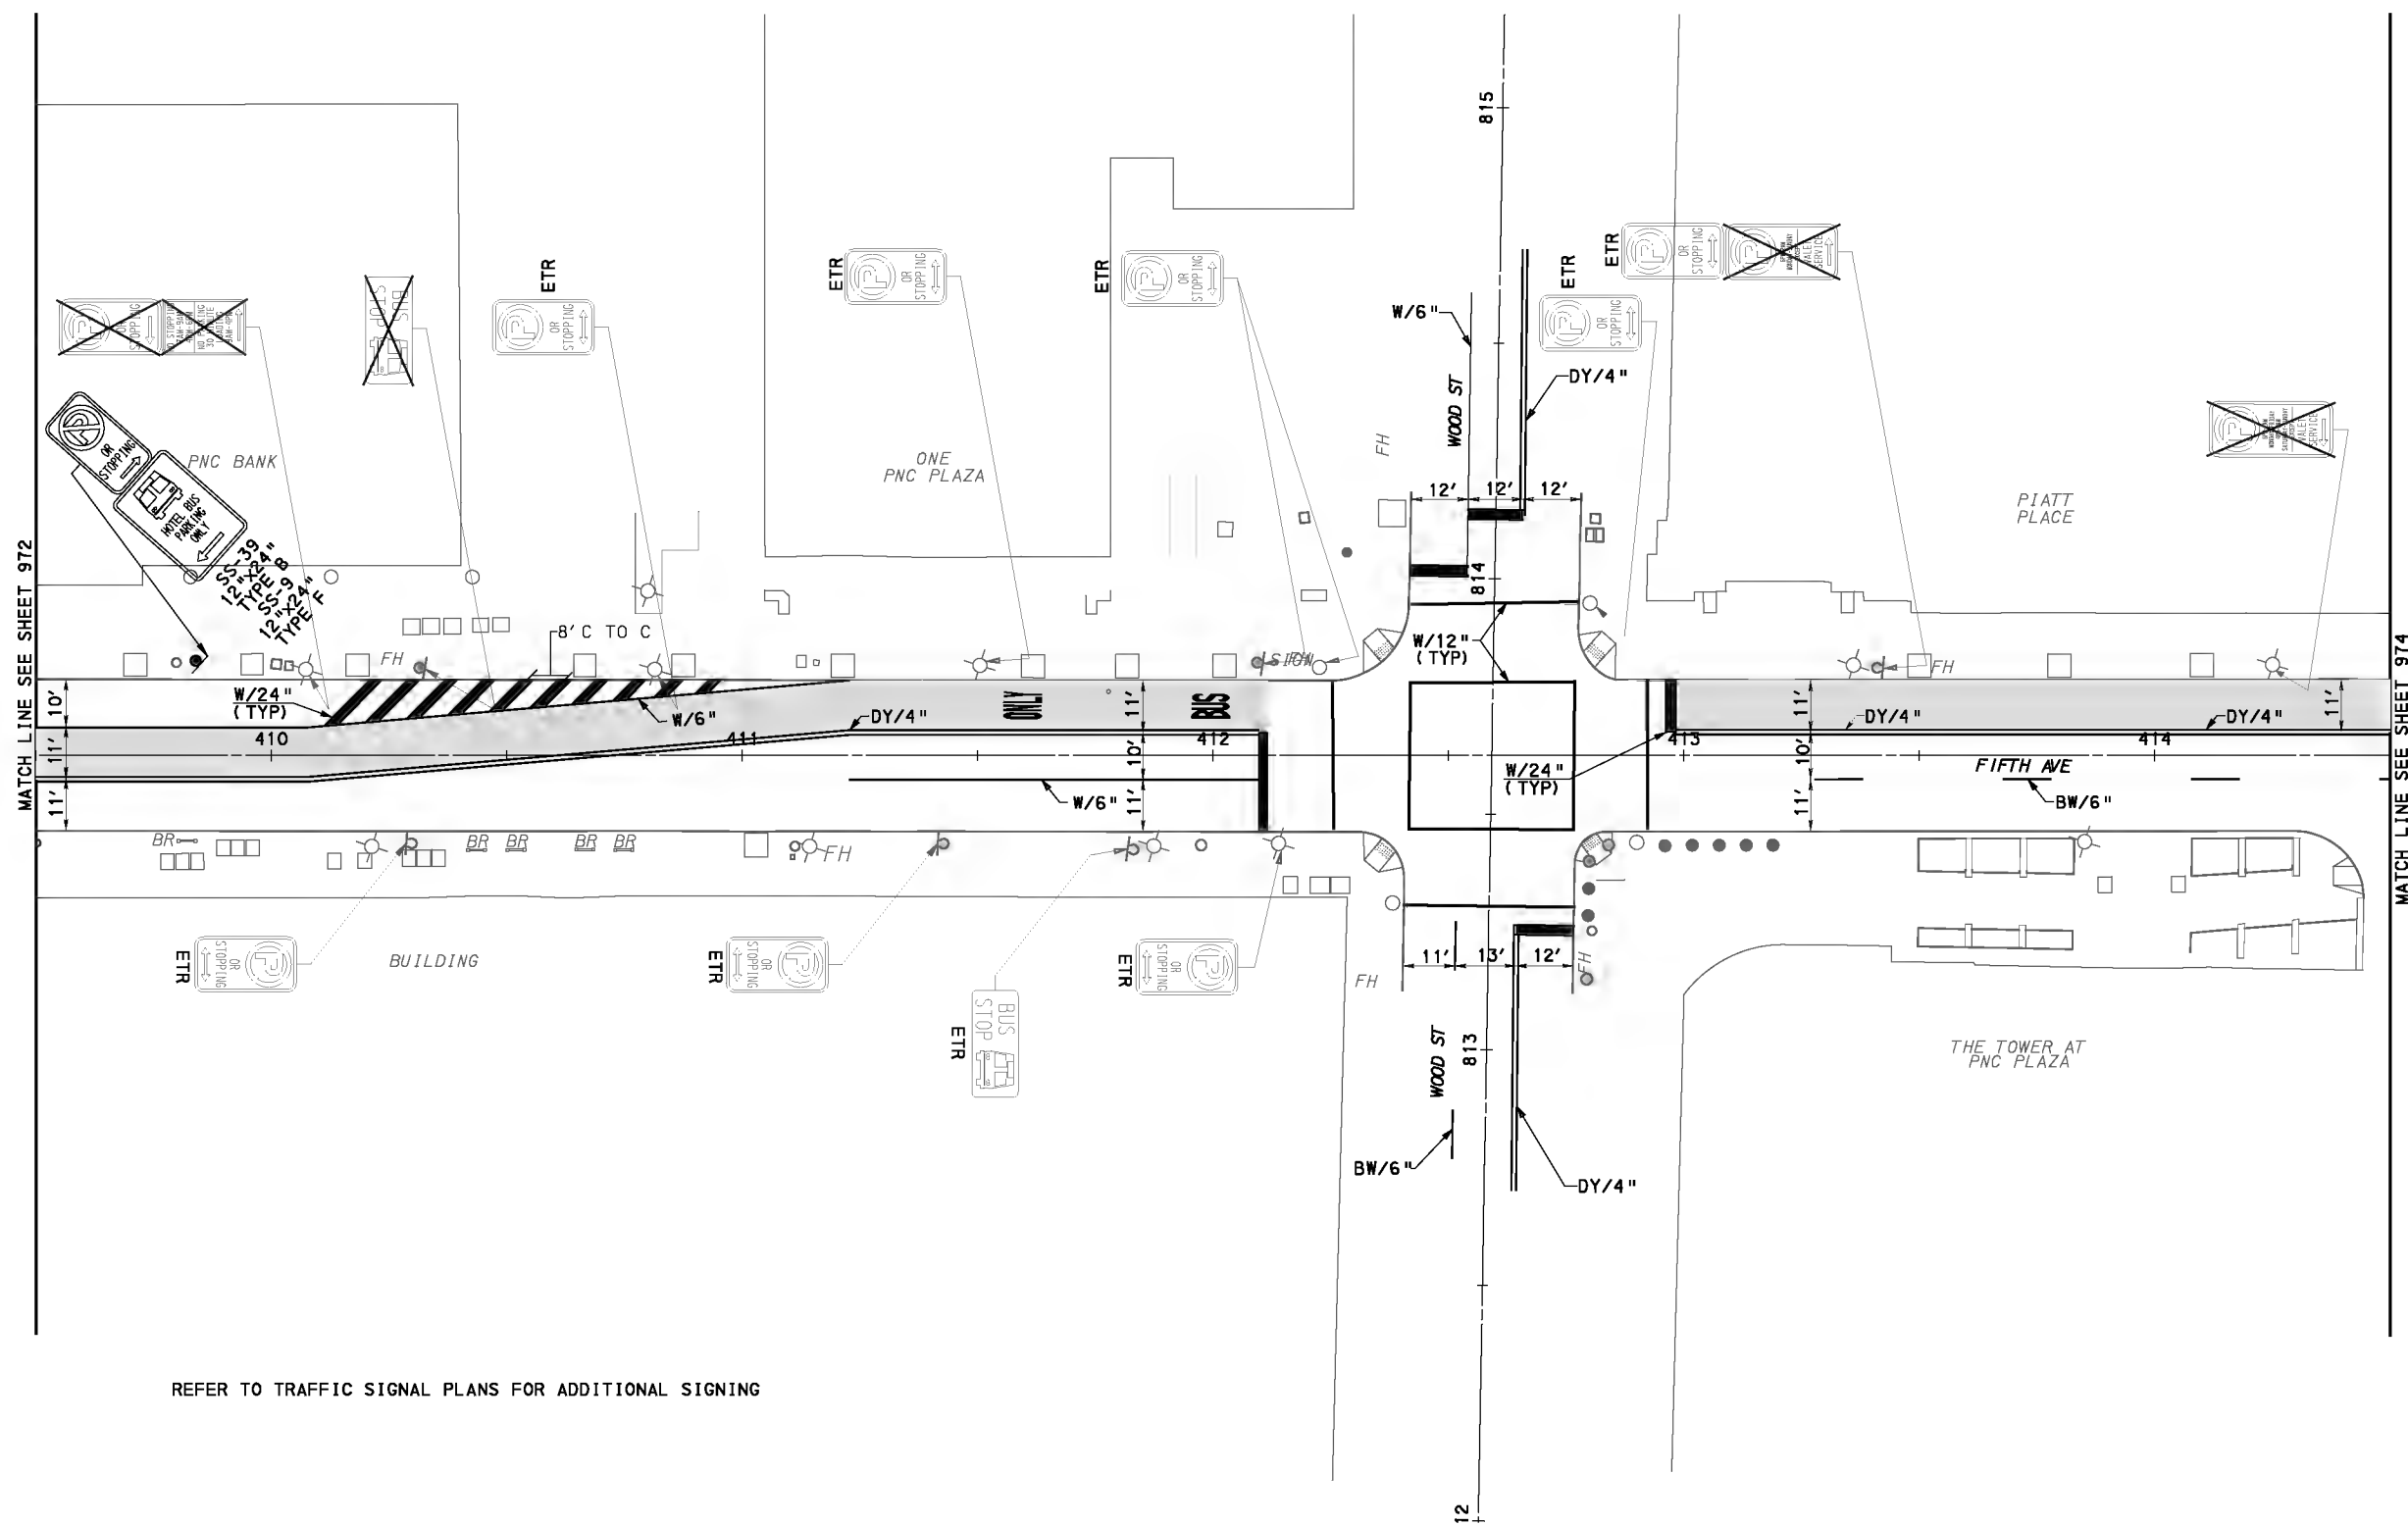

REFER TO TRAFFIC SIGNAL PLANS FOR ADDITIONAL SIGNING

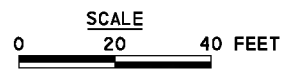

FOR CONSTRUCTION PLAN SEE SHEET 549

AECOM
 Gulf Tower
 707 Grant Street
 5th Floor
 Pittsburgh, PA 15219

NO.	DATE	DESCRIPTION
REVISIONS		

THE PREPARATION OF THIS DOCUMENT HAS BEEN FINANCED IN PART THROUGH A GRANT FROM THE FEDERAL TRANSIT ADMINISTRATION, U.S. DEPARTMENT OF TRANSPORTATION, UNDER THE URBAN MASS TRANSPORTATION ACT OF 1964, AS AMENDED, FOR THE PORT AUTHORITY OF ALLEGHENY COUNTY, PENNSYLVANIA.

100% DESIGN SUBMITTAL



 (NOT FOR CONSTRUCTION)

 SIGNATURE _____


APPROVED _____

DESIGNED	<u>AJR</u>
DRAWN	<u>FJC</u>
CHECKED	<u>BFS</u>
IN CHARGE	<u>JKM</u>
DATE	<u>09/29/20</u>
SCALE	AS SHOWN

PORT AUTHORITY OF ALLEGHENY COUNTY PITTSBURGH PENNSYLVANIA	
BUS RAPID TRANSIT ROADWAY SIGNING & PAVEMENT MARKING PLANS FIFTH AVE - STA 409+50 TO STA 414+50	
Port Authority <small>connecting people to life</small>	CONTRACT NO. BRT-001
	DWG. NO. SN45 SHT. 973

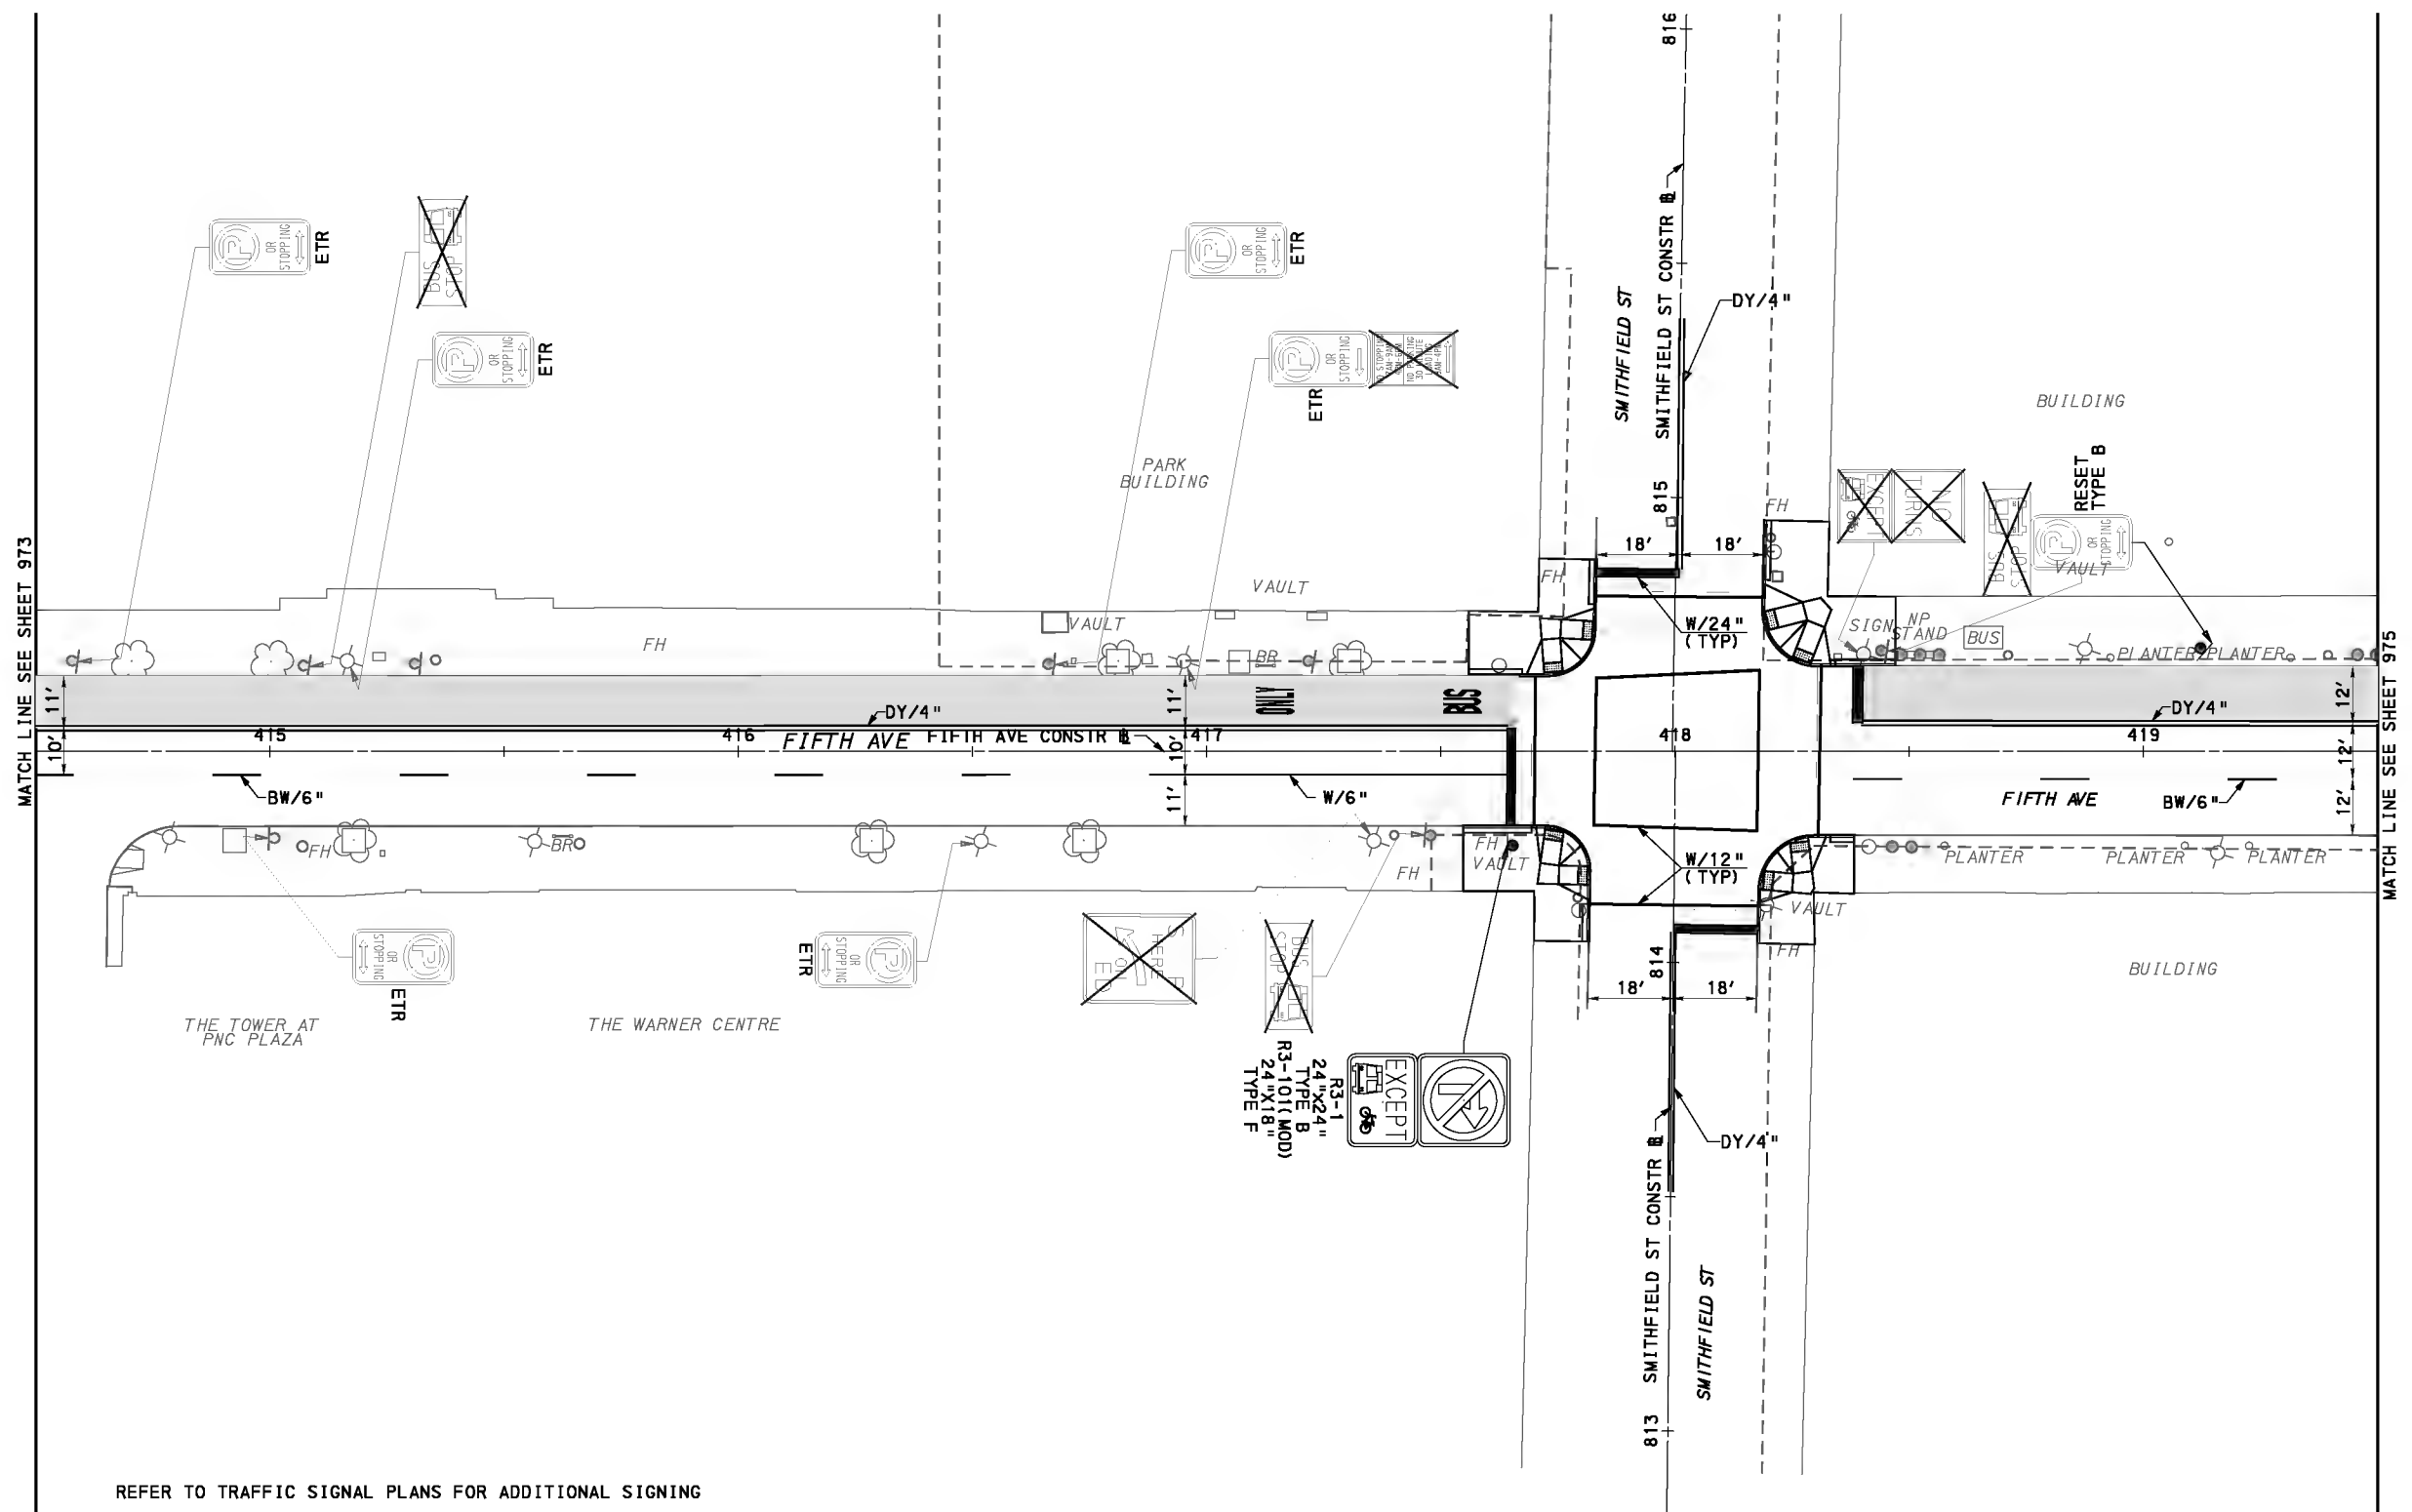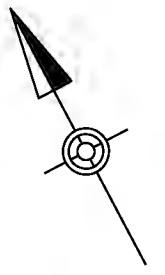

REFER TO TRAFFIC SIGNAL PLANS FOR ADDITIONAL SIGNING

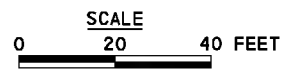

FOR CONSTRUCTION PLAN SEE SHEET 550

AECOM
 Gulf Tower
 707 Grant Street
 5th Floor
 Pittsburgh, PA 15219

NO.	DATE	DESCRIPTION
REVISIONS		

THE PREPARATION OF THIS DOCUMENT HAS BEEN FINANCED IN PART THROUGH A GRANT FROM THE FEDERAL TRANSIT ADMINISTRATION, U.S. DEPARTMENT OF TRANSPORTATION, UNDER THE URBAN MASS TRANSPORTATION ACT OF 1964, AS AMENDED, FOR THE PORT AUTHORITY OF ALLEGHENY COUNTY, PENNSYLVANIA.



100% DESIGN SUBMITTAL

(NOT FOR CONSTRUCTION)

 SIGNATURE _____ APPROVED _____

DESIGNED	<u>AJR</u>
DRAWN	<u>FJC</u>
CHECKED	<u>BFS</u>
IN CHARGE	<u>JKM</u>
DATE	<u>09/29/20</u>
SCALE	AS SHOWN


PORT AUTHORITY OF ALLEGHENY COUNTY PITTSBURGH PENNSYLVANIA	
BUS RAPID TRANSIT ROADWAY SIGNING & PAVEMENT MARKING PLANS FIFTH AVE - STA 414+50 TO STA 419+50	
Port Authority <small>connecting people to life</small>	CONTRACT NO. BRT-001
	DWG. NO. SN46 SHT. 974

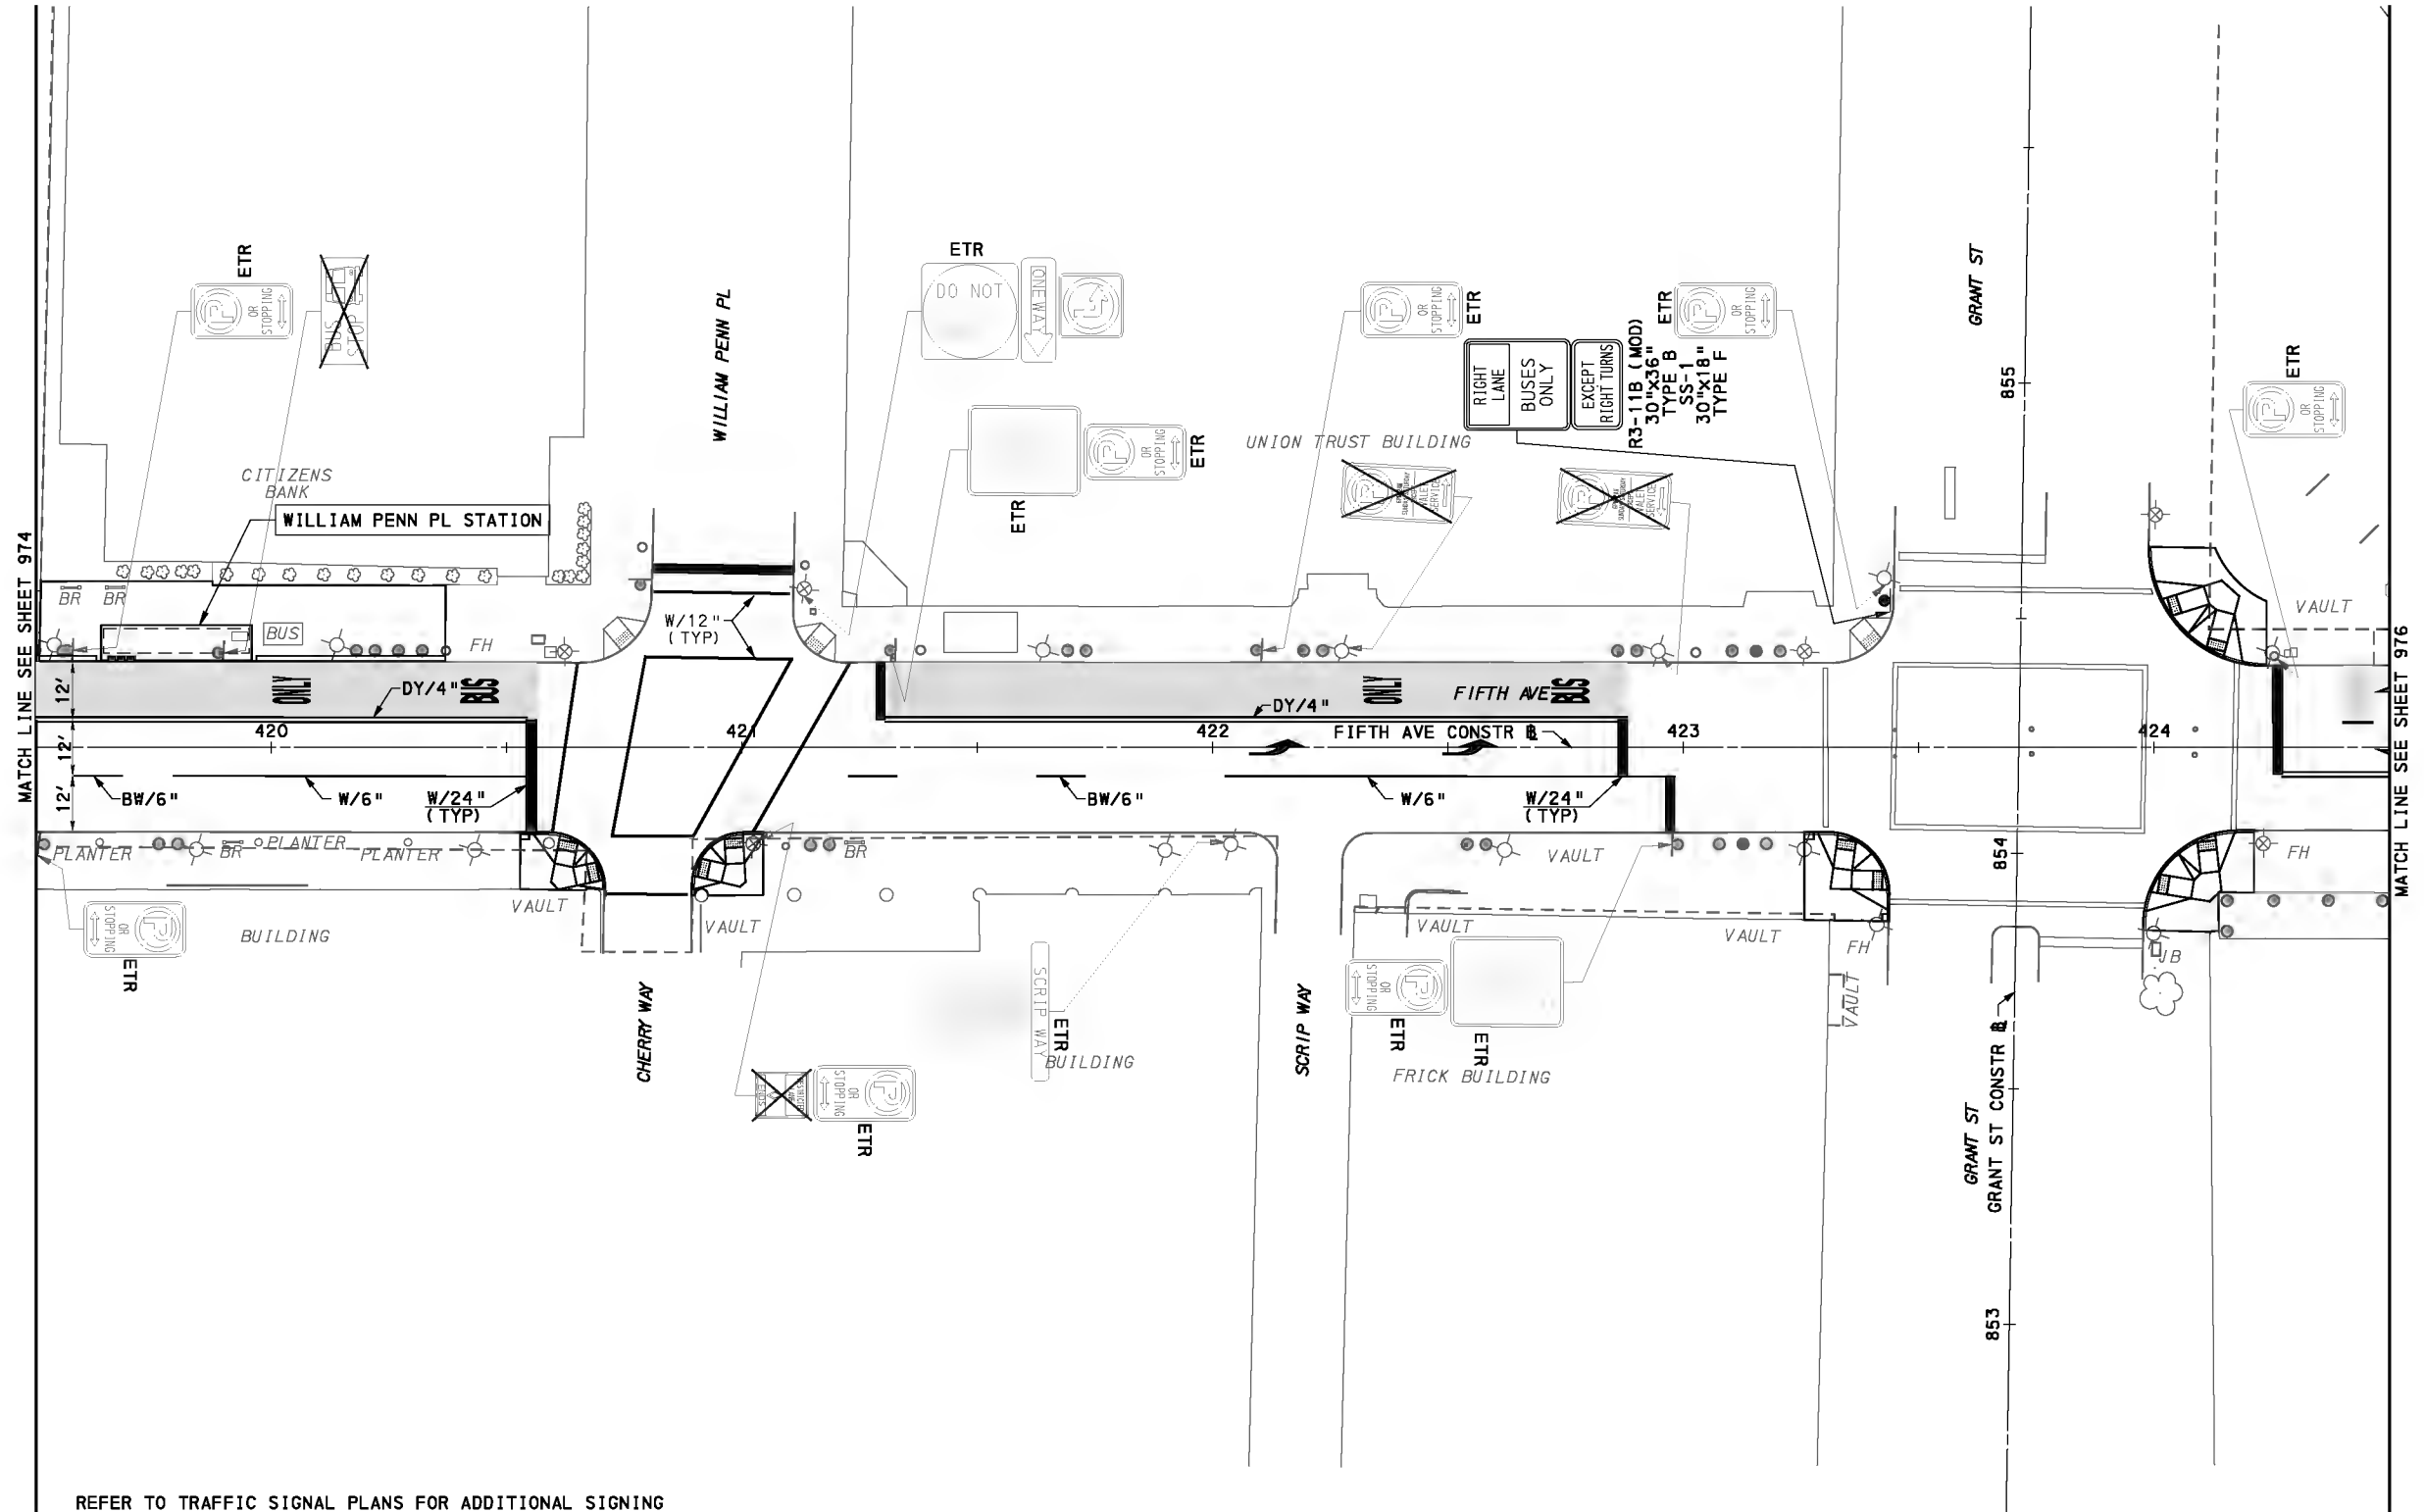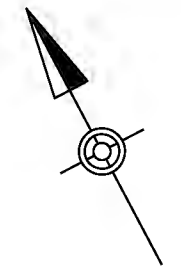

MATCH LINE SEE SHEET 974

MATCH LINE SEE SHEET 976

REFER TO TRAFFIC SIGNAL PLANS FOR ADDITIONAL SIGNING

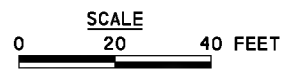

FOR CONSTRUCTION PLAN SEE SHEET 551

AECOM
Gulf Tower
707 Grant Street
5th Floor
Pittsburgh, PA 15219

NO.	DATE	DESCRIPTION
REVISIONS		

THE PREPARATION OF THIS DOCUMENT HAS BEEN FINANCED IN PART THROUGH A GRANT FROM THE FEDERAL TRANSIT ADMINISTRATION, U.S. DEPARTMENT OF TRANSPORTATION, UNDER THE URBAN MASS TRANSPORTATION ACT OF 1964, AS AMENDED, FOR THE PORT AUTHORITY OF ALLEGHENY COUNTY, PENNSYLVANIA.

100% DESIGN SUBMITTAL
(NOT FOR CONSTRUCTION)
SIGNATURE _____

APPROVED _____



DESIGNED	AJR
DRAWN	FJC
CHECKED	BFS
IN CHARGE	JKM
DATE	09/29/20
SCALE	AS SHOWN

PORT AUTHORITY OF ALLEGHENY COUNTY
PITTSBURGH PENNSYLVANIA


**BUS RAPID TRANSIT ROADWAY
SIGNING & PAVEMENT MARKING PLANS
FIFTH AVE - STA 419+50 TO STA 424+50**

Port Authority
connecting people to life™

CONTRACT NO. BRT-001	
DWG. NO. SN47	SHT. 975

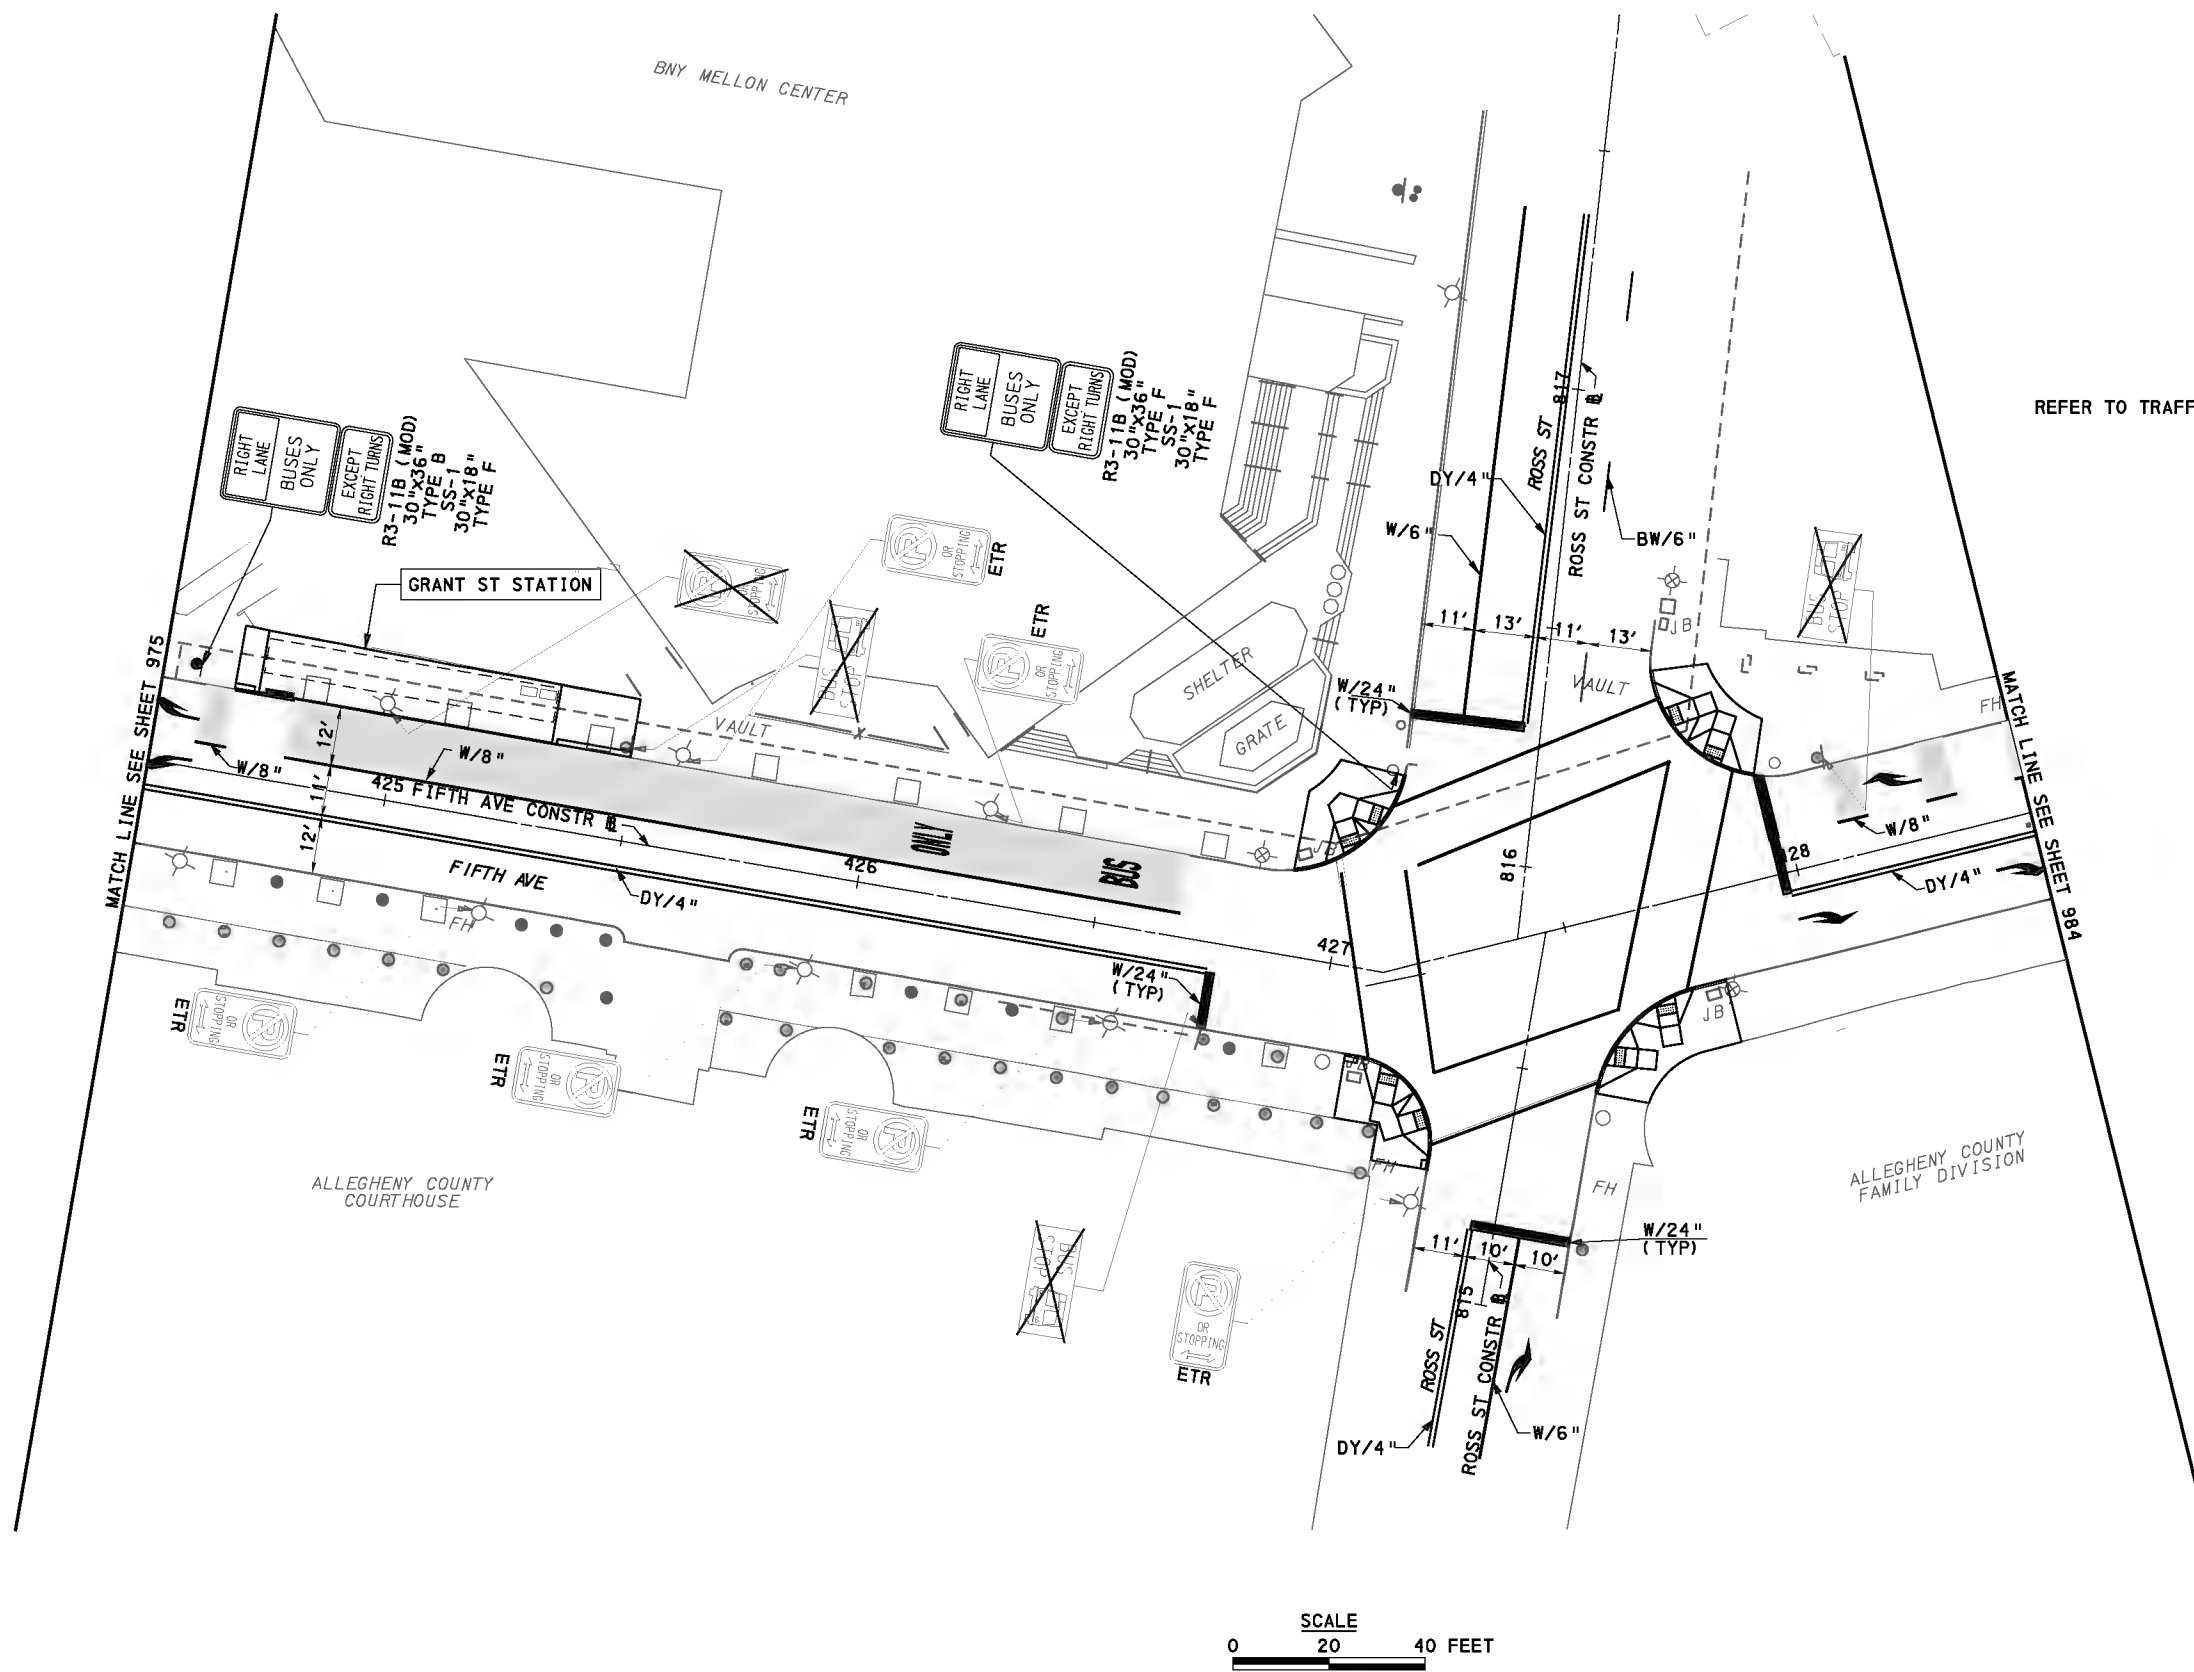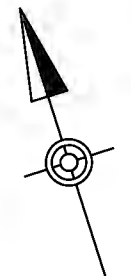

REFER TO TRAFFIC SIGNAL PLANS FOR ADDITIONAL SIGNING

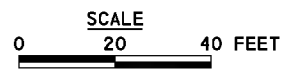

FOR CONSTRUCTION PLAN SEE SHEET 552

AECOM
 Gulf Tower
 707 Grant Street
 5th Floor
 Pittsburgh, PA 15219

NO.	DATE	DESCRIPTION
REVISIONS		

THE PREPARATION OF THIS DOCUMENT HAS BEEN FINANCED IN PART THROUGH A GRANT FROM THE FEDERAL TRANSIT ADMINISTRATION, U.S. DEPARTMENT OF TRANSPORTATION, UNDER THE URBAN MASS TRANSPORTATION ACT OF 1964, AS AMENDED, FOR THE PORT AUTHORITY OF ALLEGHENY COUNTY, PENNSYLVANIA.


100% DESIGN SUBMITTAL
 (NOT FOR CONSTRUCTION)

SIGNATURE _____


APPROVED _____

DESIGNED	AJR
DRAWN	FJC
CHECKED	BFS
IN CHARGE	JKM
DATE	09/29/20
SCALE	AS SHOWN

PORT AUTHORITY OF ALLEGHENY COUNTY PITTSBURGH PENNSYLVANIA	
BUS RAPID TRANSIT ROADWAY SIGNING & PAVEMENT MARKING PLANS FIFTH AVE - STA 424+50 TO STA 428+50	
Port Authority <small>connecting people to life</small>	CONTRACT NO. BRT-001
	DWG. NO. SN48 SHT. 976

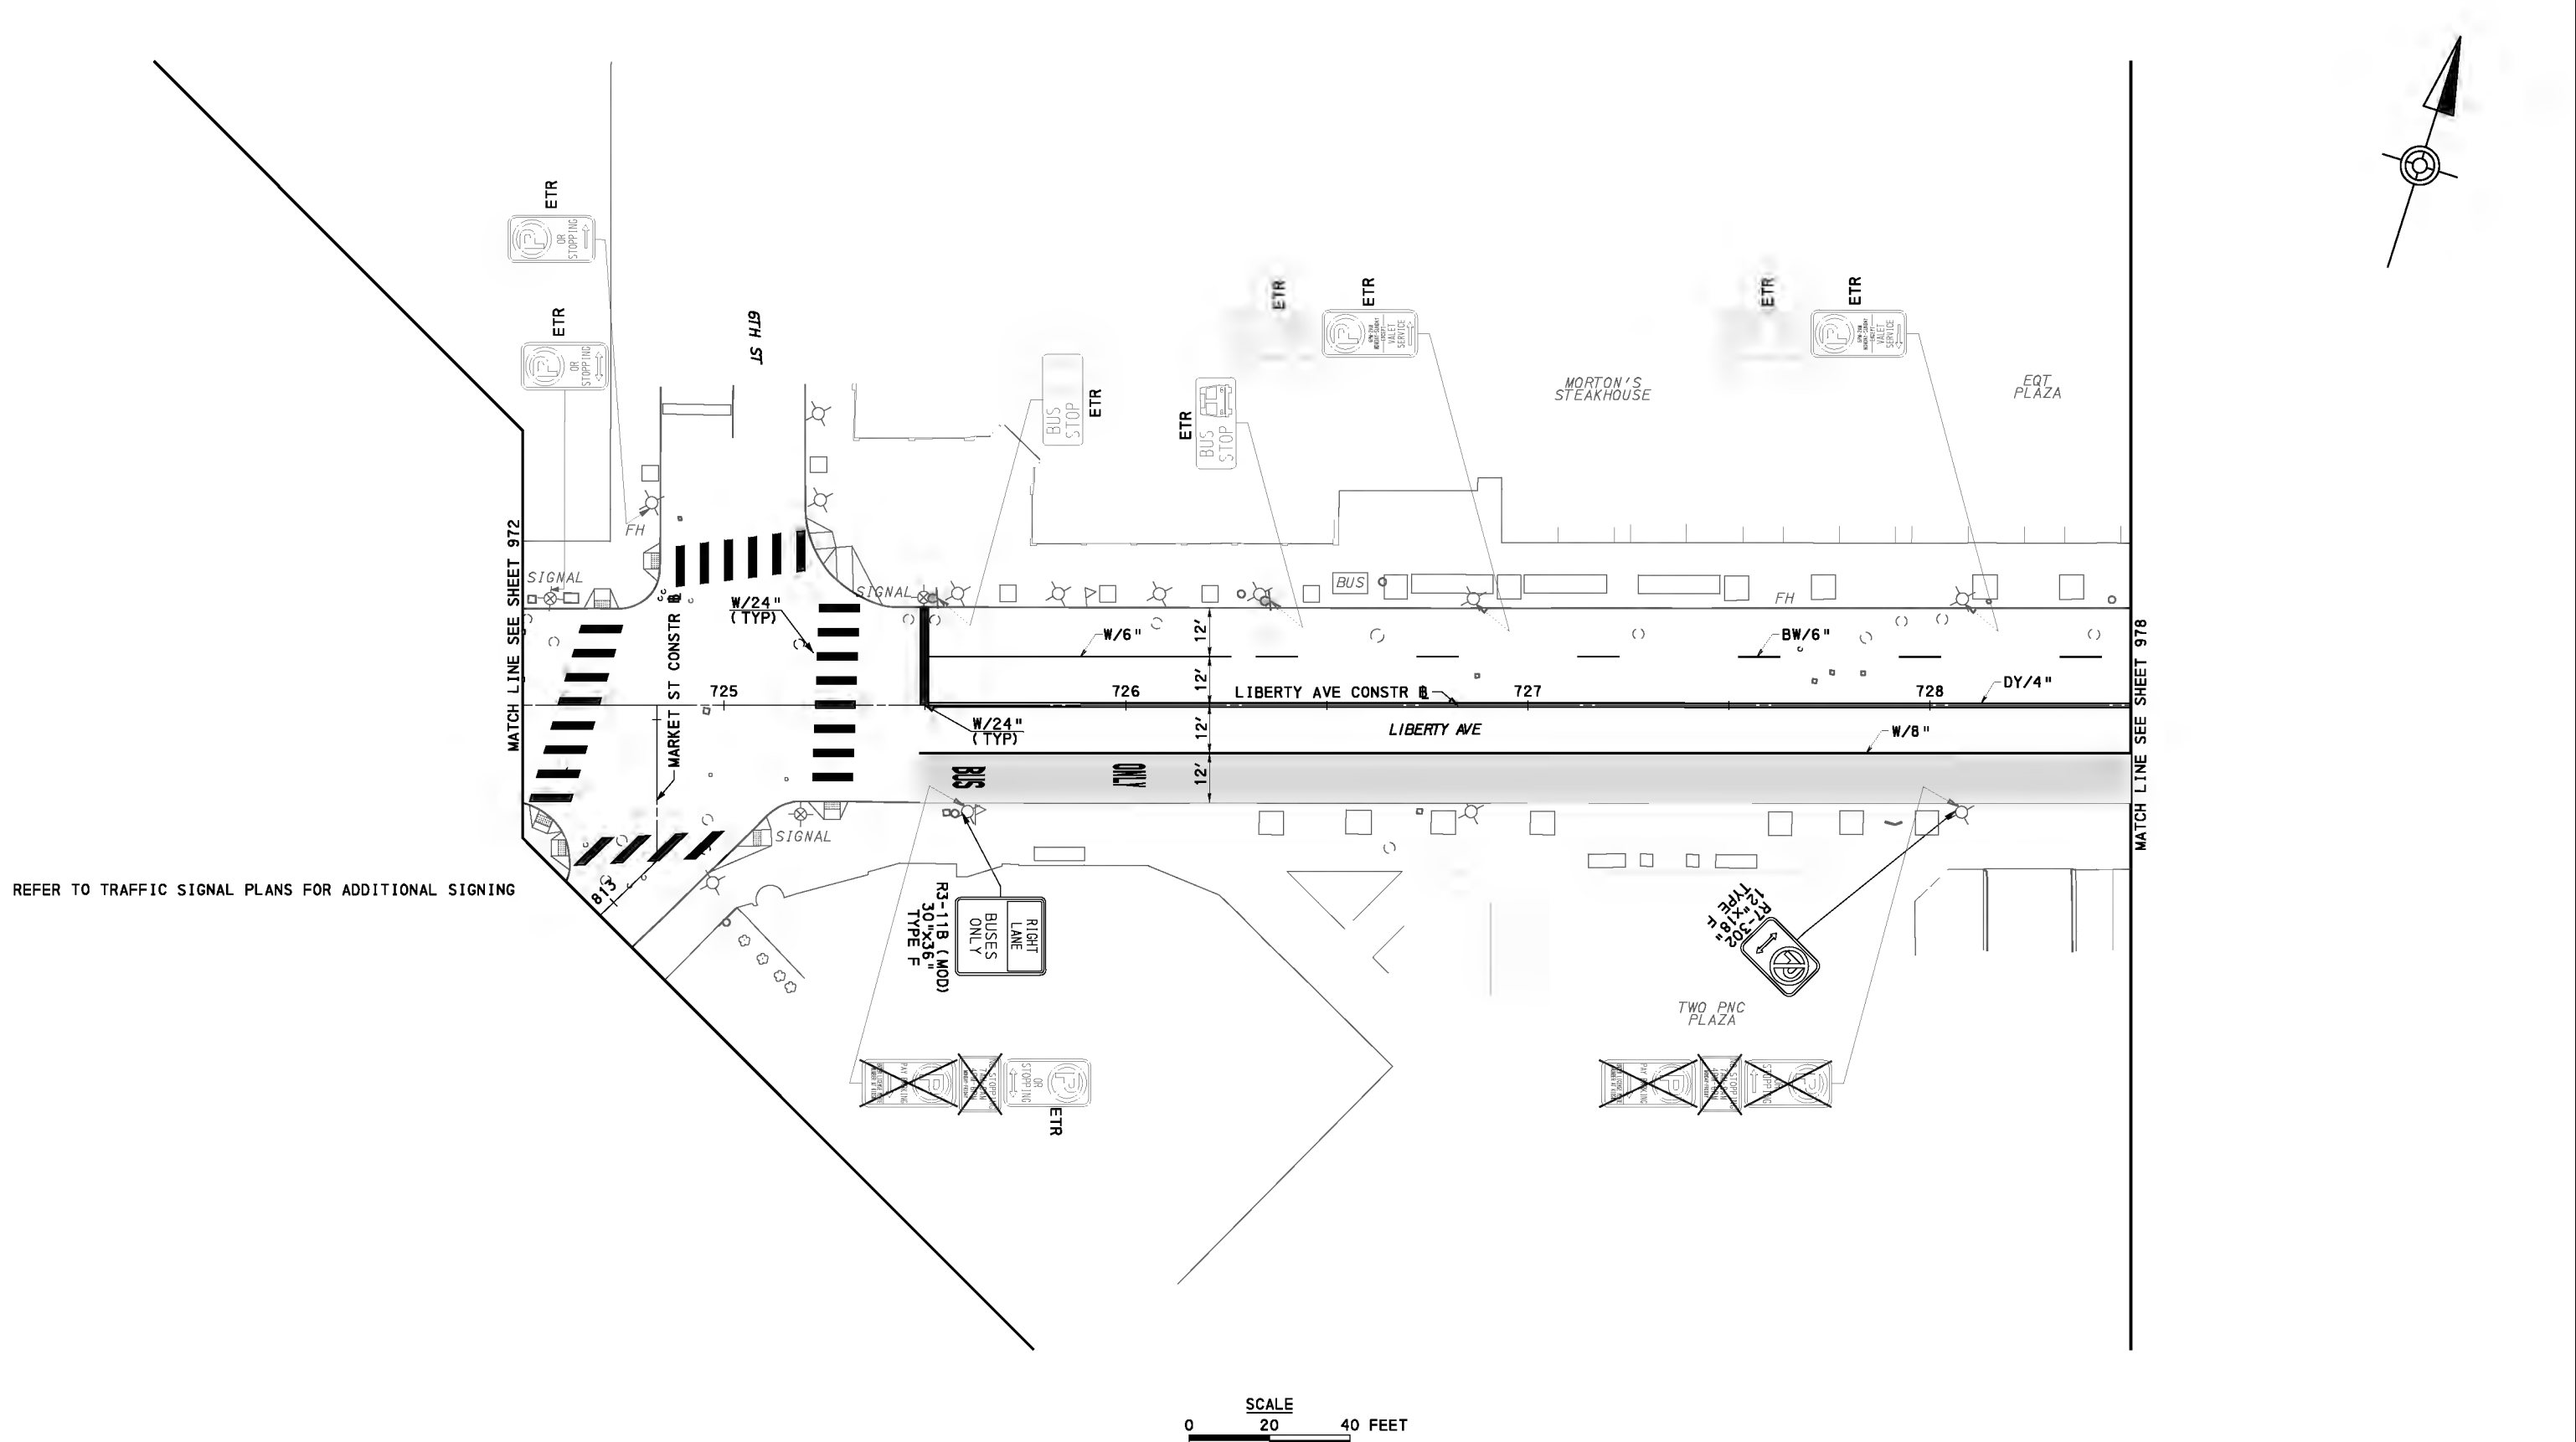

REFER TO TRAFFIC SIGNAL PLANS FOR ADDITIONAL SIGNING

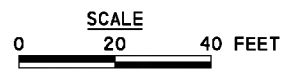

FOR CONSTRUCTION PLAN SEE SHEET 770

AECOM
 Gulf Tower
 707 Grant Street
 5th Floor
 Pittsburgh, PA 15219

NO.	DATE	DESCRIPTION
REVISIONS		

THE PREPARATION OF THIS DOCUMENT HAS BEEN FINANCED IN PART THROUGH A GRANT FROM THE FEDERAL TRANSIT ADMINISTRATION, U.S. DEPARTMENT OF TRANSPORTATION, UNDER THE URBAN MASS TRANSPORTATION ACT OF 1964, AS AMENDED, FOR THE PORT AUTHORITY OF ALLEGHENY COUNTY, PENNSYLVANIA.

100% DESIGN SUBMITTAL

 (NOT FOR CONSTRUCTION)

 SIGNATURE _____

APPROVED _____



DESIGNED	AJR
DRAWN	FJC
CHECKED	BFS
IN CHARGE	JKM
DATE	09/29/20
SCALE	AS SHOWN

PORT AUTHORITY OF ALLEGHENY COUNTY
 PITTSBURGH PENNSYLVANIA

BUS RAPID TRANSIT ROADWAY SIGNING & PAVEMENT MARKING PLANS
 LIBERTY AVE - STA 724+50 TO STA 728+50

Port Authority connecting people to life™

CONTRACT NO. BRT-001	
DWG. NO. SN49	SHT. 977

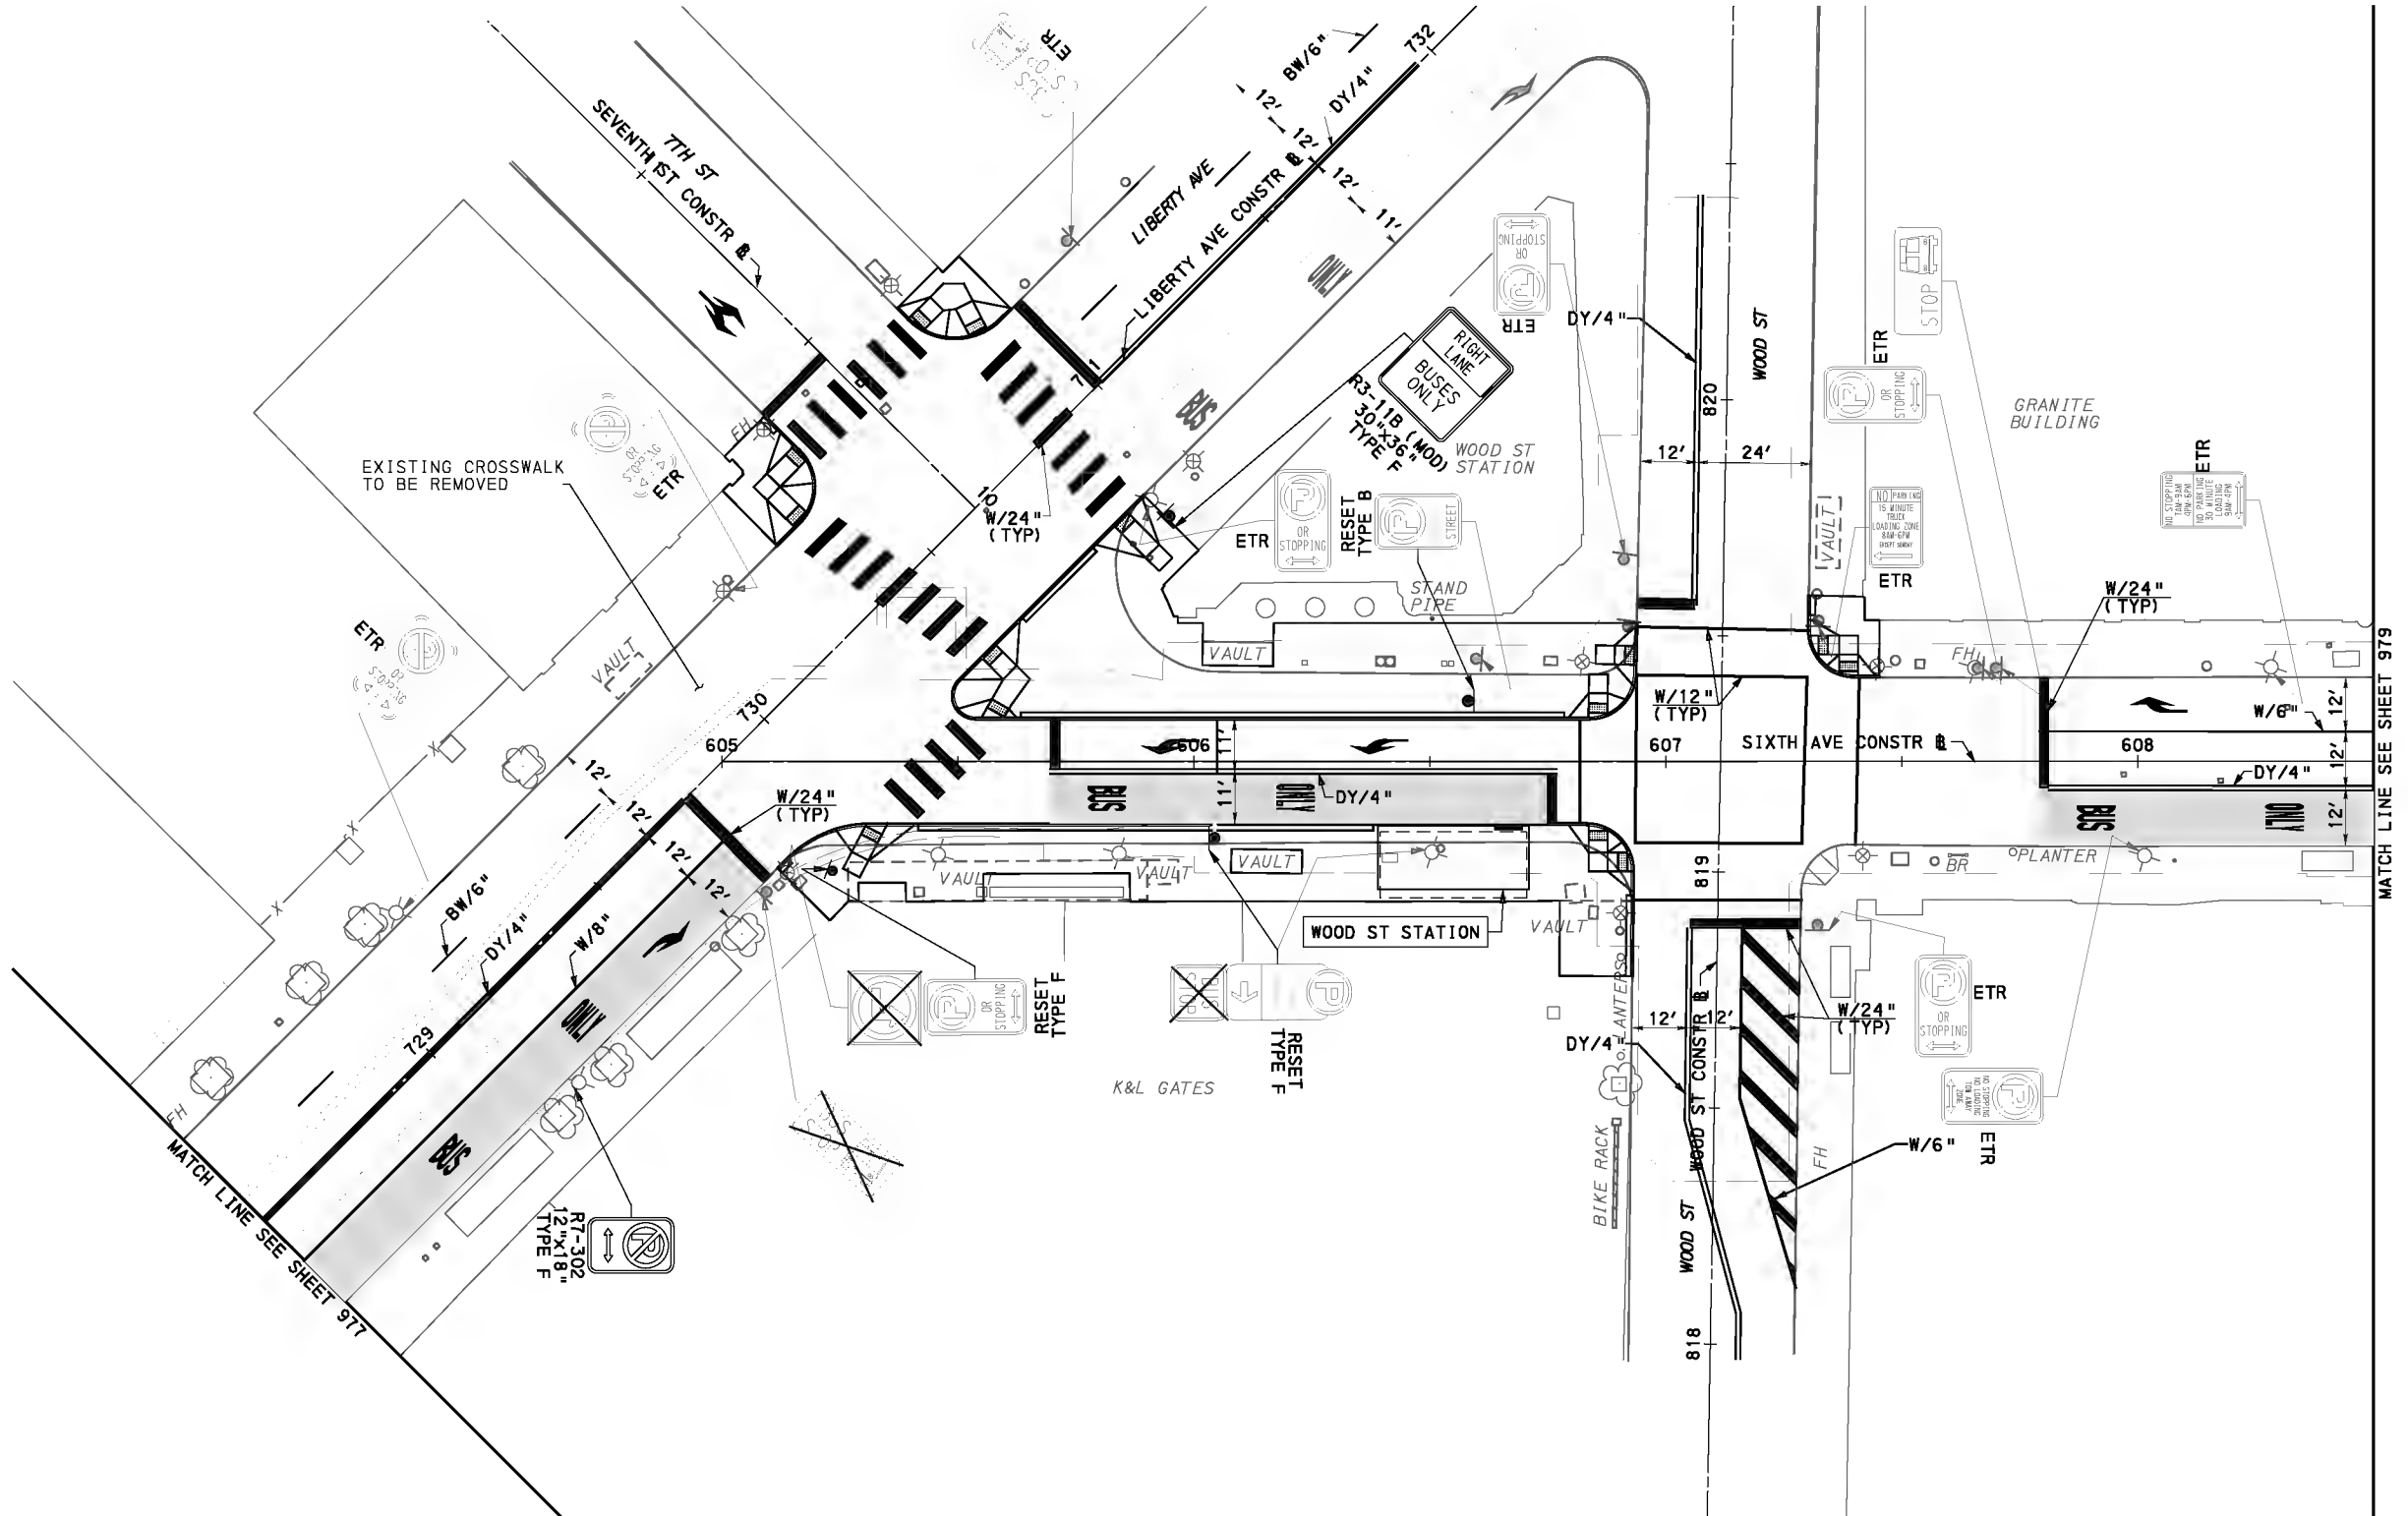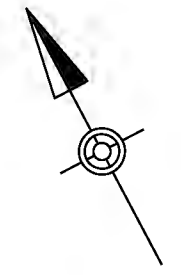


EXISTING CROSSWALK TO BE REMOVED

MATCH LINE SEE SHEET 977

MATCH LINE SEE SHEET 979

REFER TO TRAFFIC SIGNAL PLANS FOR ADDITIONAL SIGNING

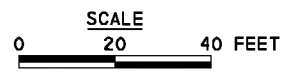

FOR CONSTRUCTION PLAN SEE SHEET 554

AECOM
 Gulf Tower
 707 Grant Street
 5th Floor
 Pittsburgh, PA 15219

NO.	DATE	DESCRIPTION
REVISIONS		

THE PREPARATION OF THIS DOCUMENT HAS BEEN FINANCED IN PART THROUGH A GRANT FROM THE FEDERAL TRANSIT ADMINISTRATION, U.S. DEPARTMENT OF TRANSPORTATION, UNDER THE URBAN MASS TRANSPORTATION ACT OF 1964, AS AMENDED, FOR THE PORT AUTHORITY OF ALLEGHENY COUNTY, PENNSYLVANIA.


100% DESIGN SUBMITTAL

 (NOT FOR CONSTRUCTION)


SIGNATURE _____
 APPROVED _____

DESIGNED	AJR
DRAWN	FJC
CHECKED	BFS
IN CHARGE	JKM
DATE	09/29/20
SCALE	AS SHOWN

PORT AUTHORITY OF ALLEGHENY COUNTY PITTSBURGH PENNSYLVANIA	
BUS RAPID TRANSIT ROADWAY SIGNING & PAVEMENT MARKING PLANS SIXTH AVE - STA 605+00 TO STA 608+50	
Port Authority <small>connecting people to life</small>	CONTRACT NO. BRT-001
	DWG. NO. SN50 SHT. 978

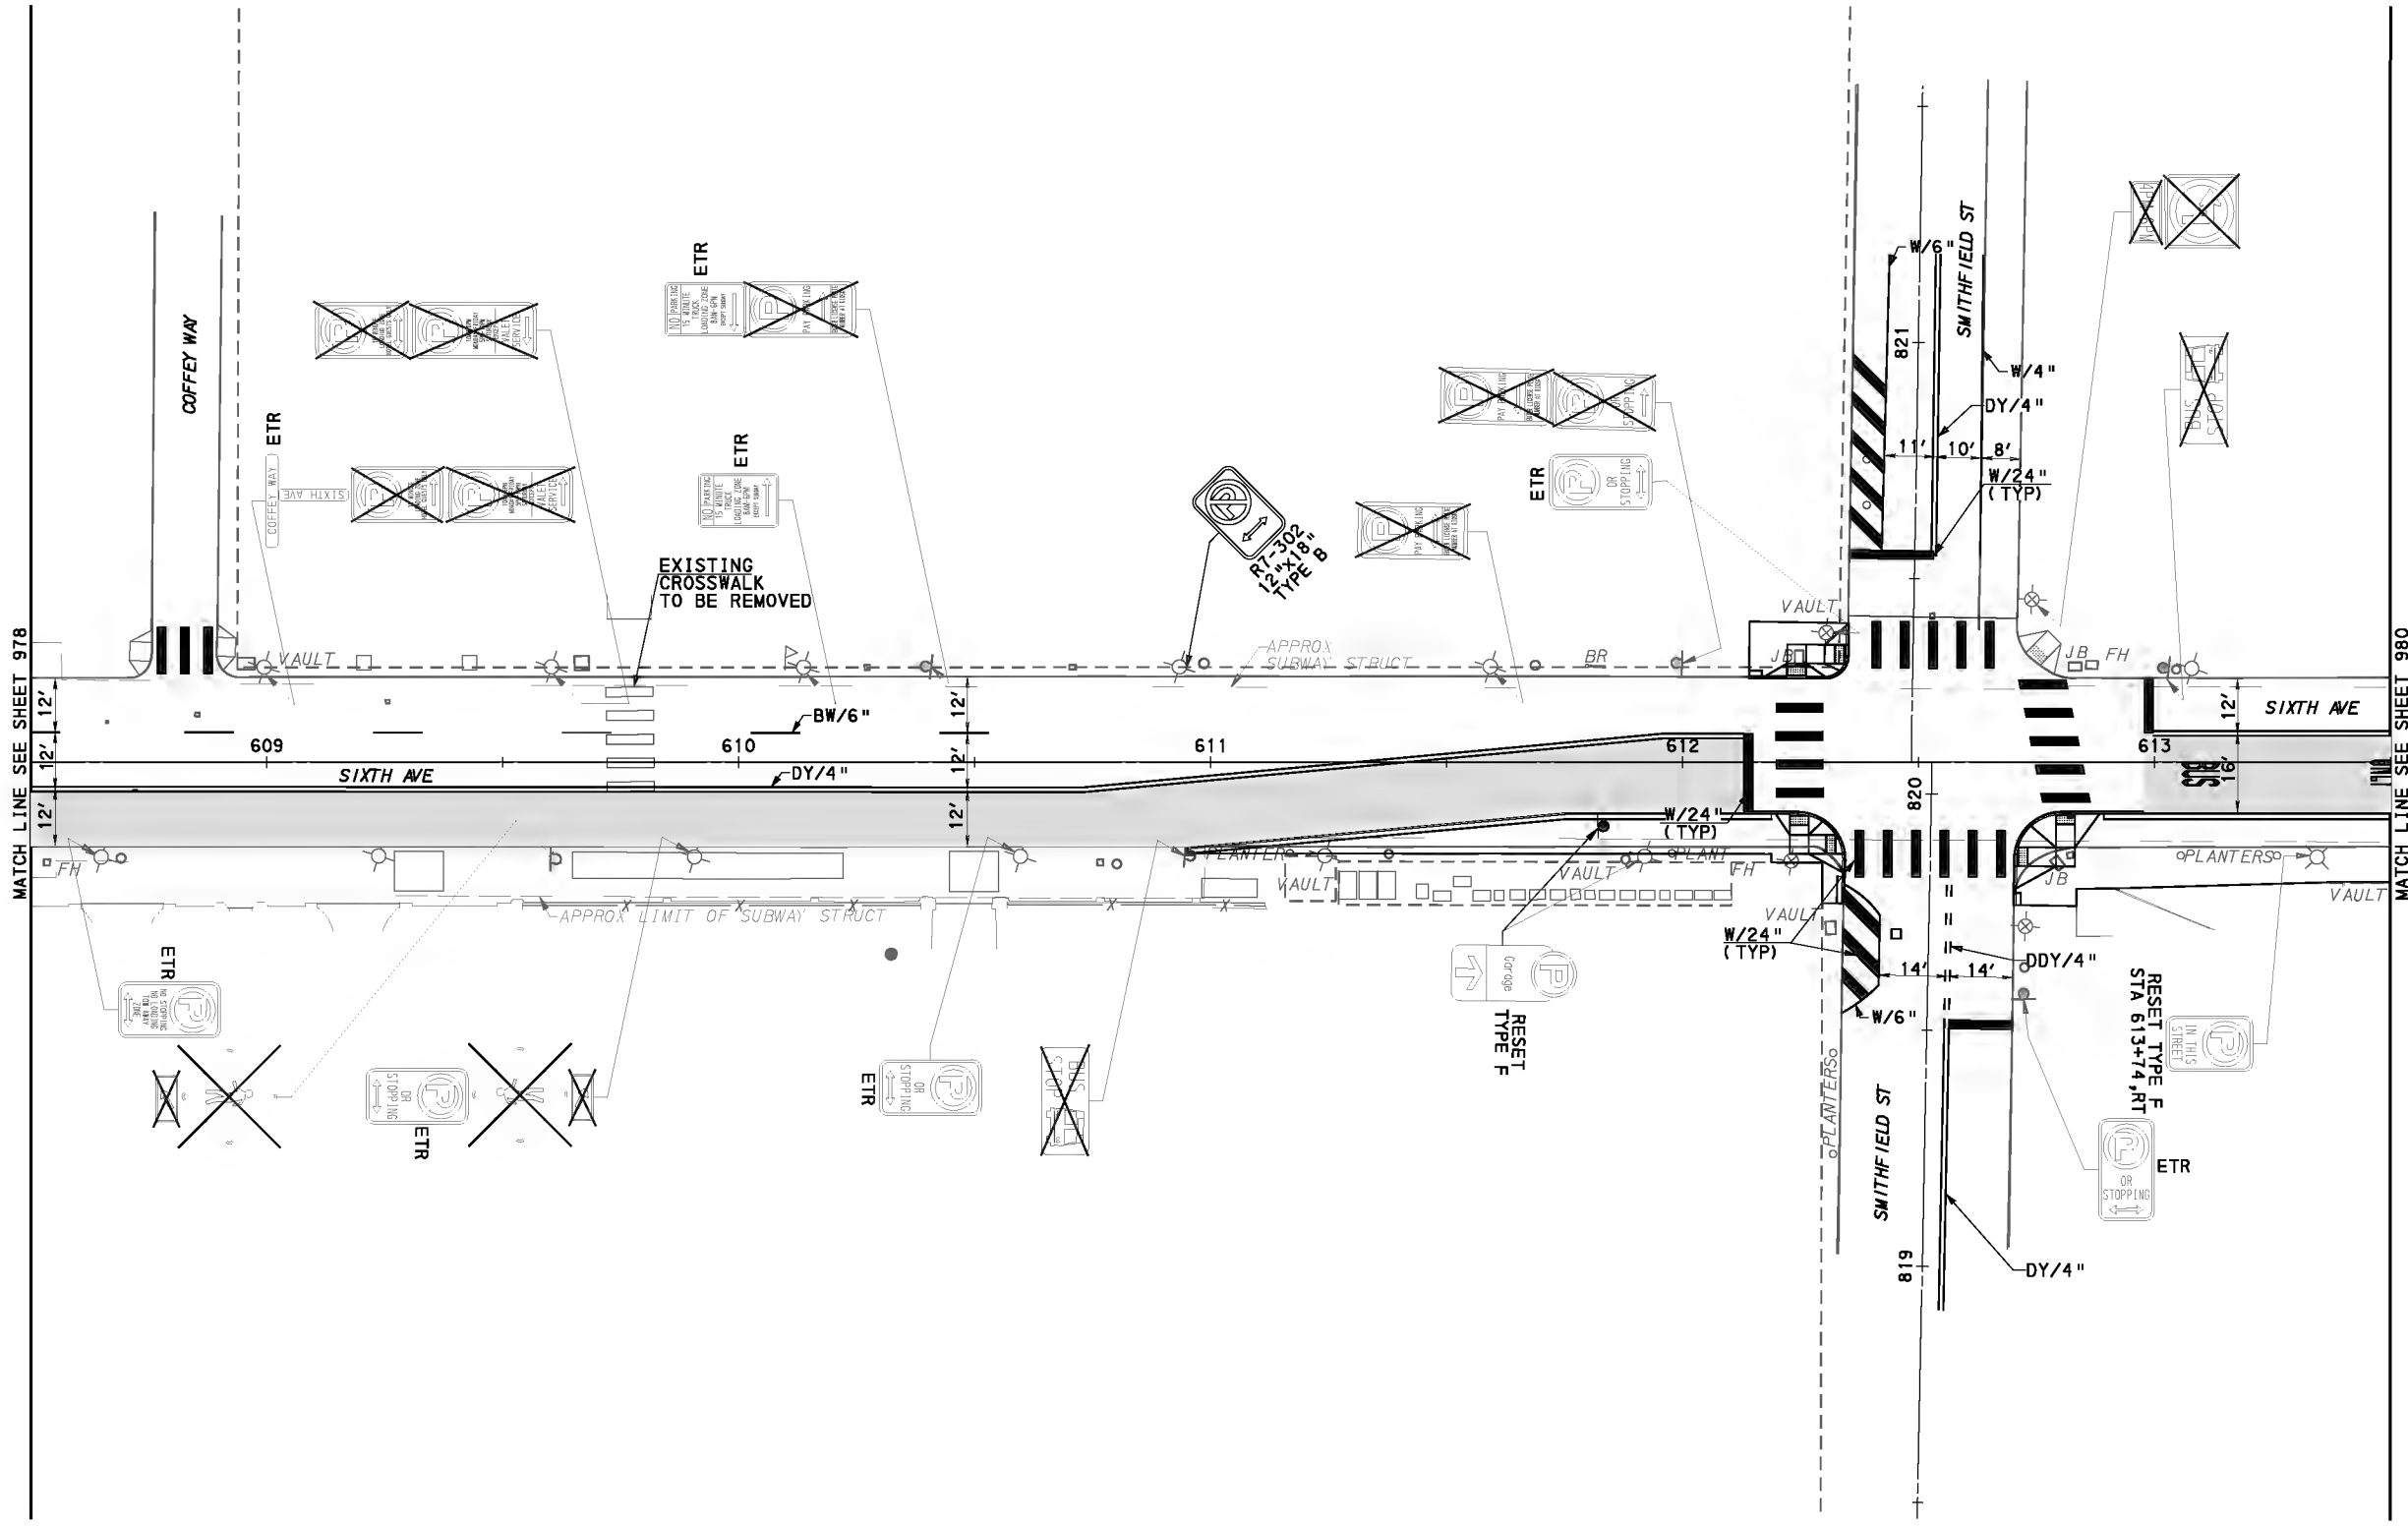

REFER TO TRAFFIC SIGNAL PLANS FOR ADDITIONAL SIGNING

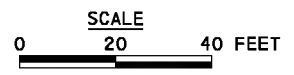

FOR CONSTRUCTION PLAN SEE SHEET 555

AECOM
 Gulf Tower
 707 Grant Street
 5th Floor
 Pittsburgh, PA 15219

NO.	DATE	DESCRIPTION
REVISIONS		

THE PREPARATION OF THIS DOCUMENT HAS BEEN FINANCED IN PART THROUGH A GRANT FROM THE FEDERAL TRANSIT ADMINISTRATION, U.S. DEPARTMENT OF TRANSPORTATION, UNDER THE URBAN MASS TRANSPORTATION ACT OF 1964, AS AMENDED, FOR THE PORT AUTHORITY OF ALLEGHENY COUNTY, PENNSYLVANIA.



100% DESIGN SUBMITTAL

(NOT FOR CONSTRUCTION)

 SIGNATURE _____ APPROVED _____

DESIGNED	AJR
DRAWN	FJC
CHECKED	BFS
IN CHARGE	JKM
DATE	09/29/20
SCALE	AS SHOWN


PORT AUTHORITY OF ALLEGHENY COUNTY PITTSBURGH PENNSYLVANIA	
BUS RAPID TRANSIT ROADWAY SIGNING & PAVEMENT MARKING PLANS SIXTH AVE - STA 608+50 TO STA 613+50	
Port Authority <small>connecting people to life</small>	CONTRACT NO. BRT-001
	DWG. NO. SN51 SHT. 979

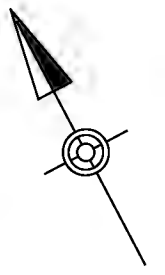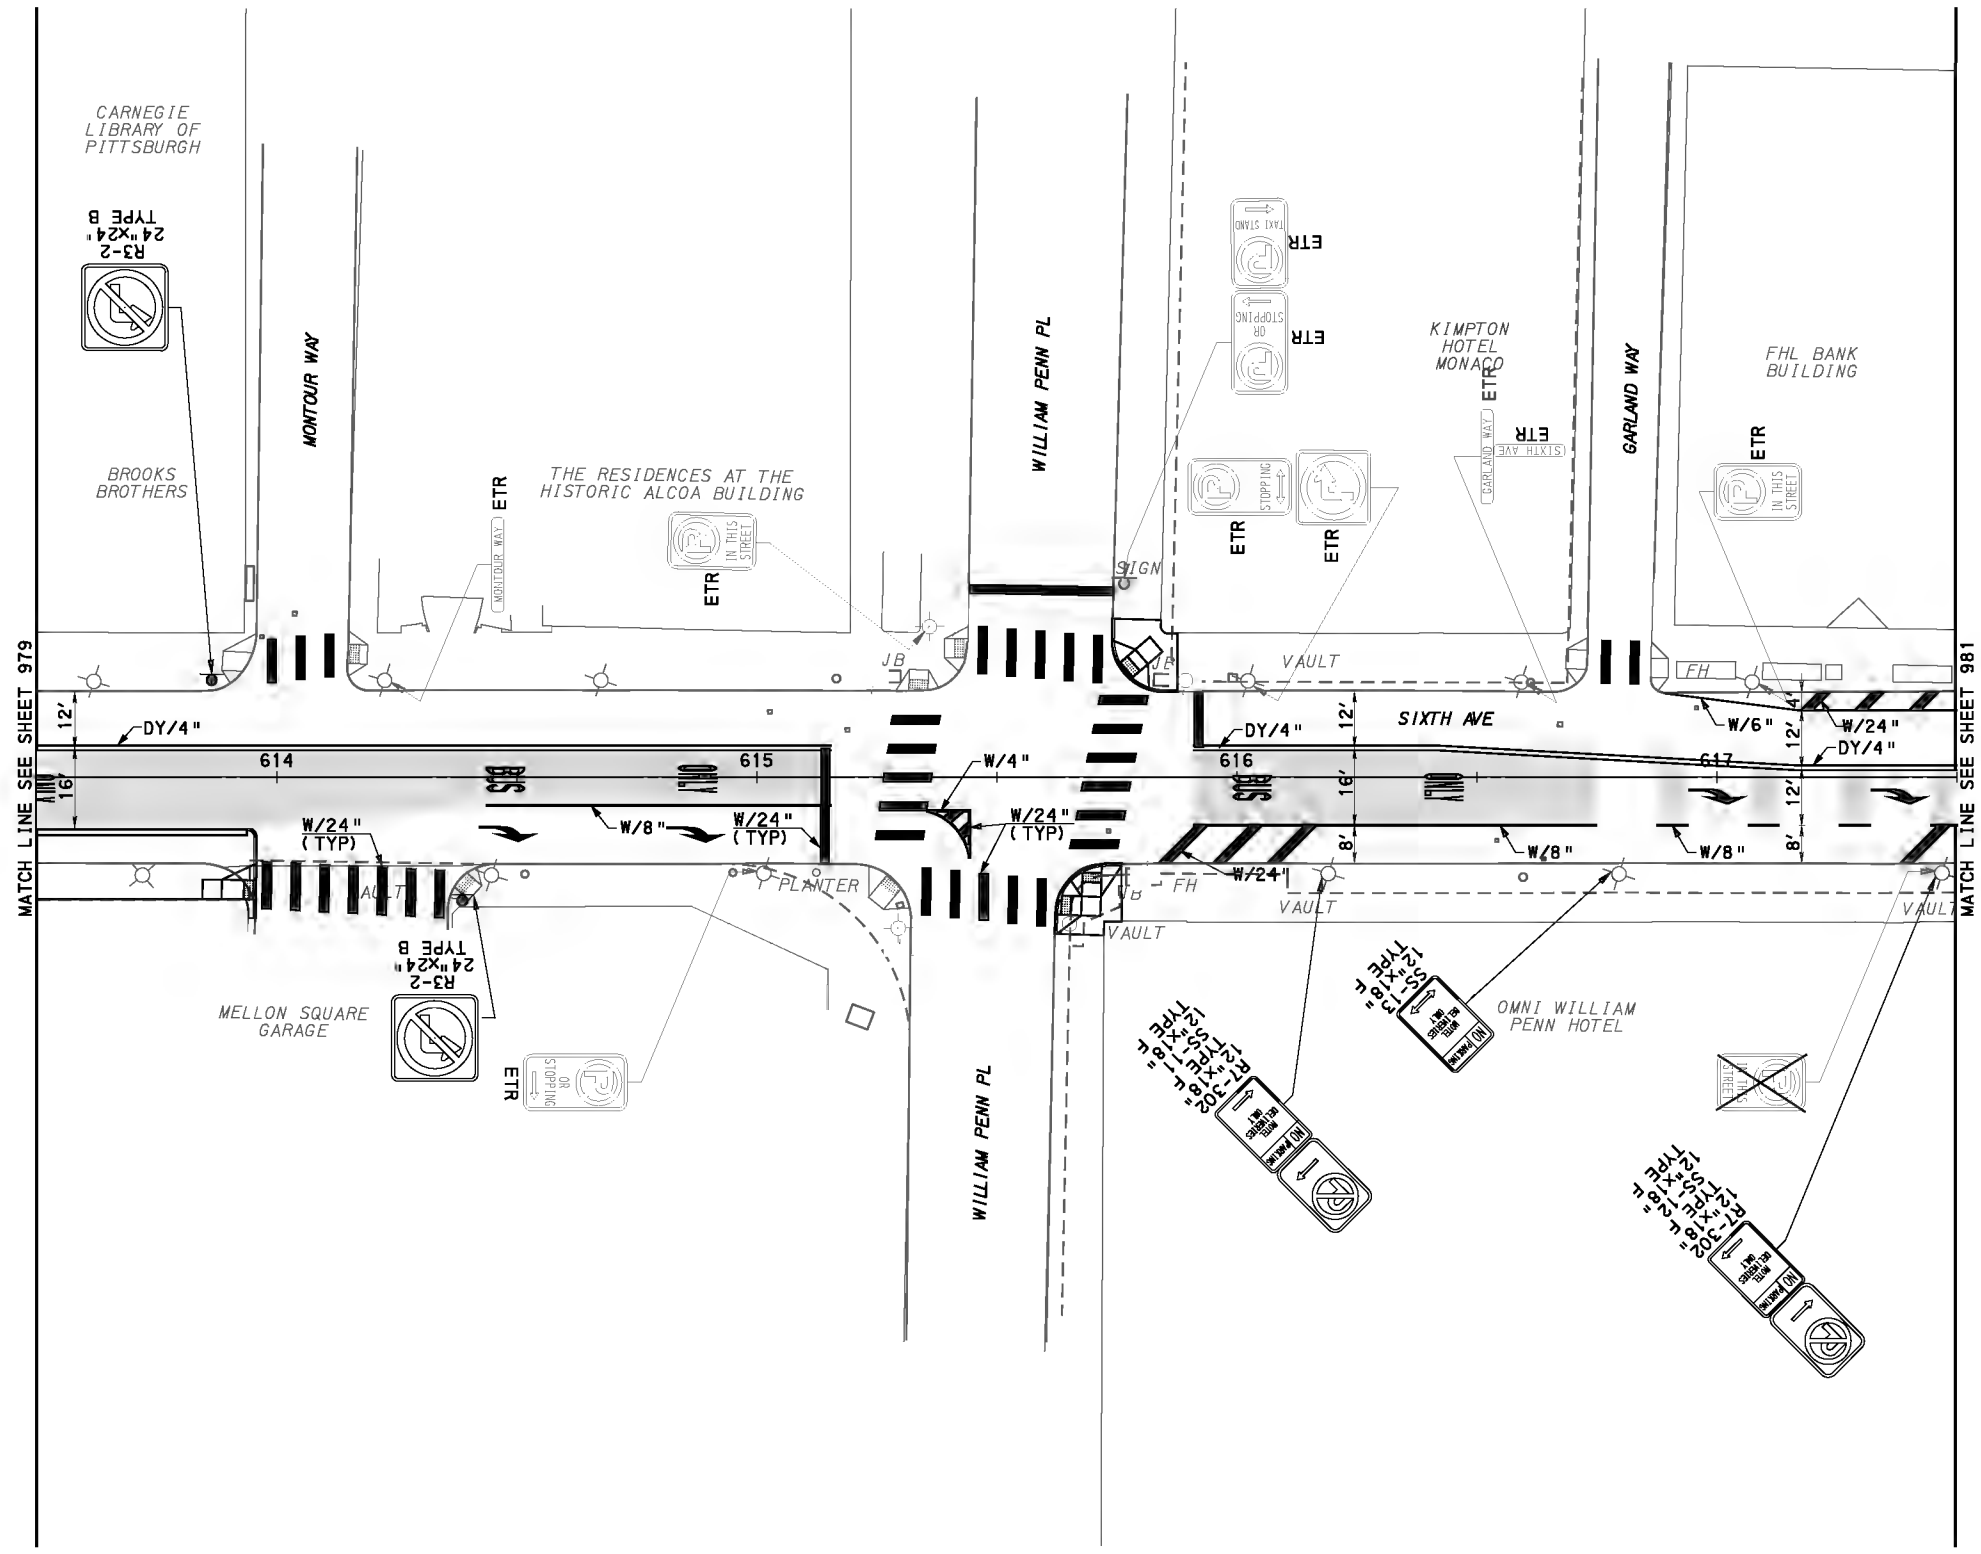

MATCH LINE SEE SHEET 979

MATCH LINE SEE SHEET 981

REFER TO TRAFFIC SIGNAL PLANS FOR ADDITIONAL SIGNING

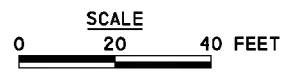

FOR CONSTRUCTION PLAN SEE SHEET 556

AECOM
 Gulf Tower
 707 Grant Street
 5th Floor
 Pittsburgh, PA 15219

NO.	DATE	DESCRIPTION
REVISIONS		

THE PREPARATION OF THIS DOCUMENT HAS BEEN FINANCED IN PART THROUGH A GRANT FROM THE FEDERAL TRANSIT ADMINISTRATION, U.S. DEPARTMENT OF TRANSPORTATION, UNDER THE URBAN MASS TRANSPORTATION ACT OF 1964, AS AMENDED, FOR THE PORT AUTHORITY OF ALLEGHENY COUNTY, PENNSYLVANIA.


100% DESIGN SUBMITTAL

 (NOT FOR CONSTRUCTION)


 SIGNATURE _____ APPROVED _____

DESIGNED	AJR
DRAWN	FJC
CHECKED	BFS
IN CHARGE	JKM
DATE	09/29/20
SCALE	AS SHOWN

PORT AUTHORITY OF ALLEGHENY COUNTY PITTSBURGH PENNSYLVANIA	
BUS RAPID TRANSIT ROADWAY SIGNING & PAVEMENT MARKING PLANS SIXTH AVE - STA 613+50 TO STA 617+50	
Port Authority <small>connecting people to life</small>	CONTRACT NO. BRT-001
	DWG. NO. SN52 SHT. 980

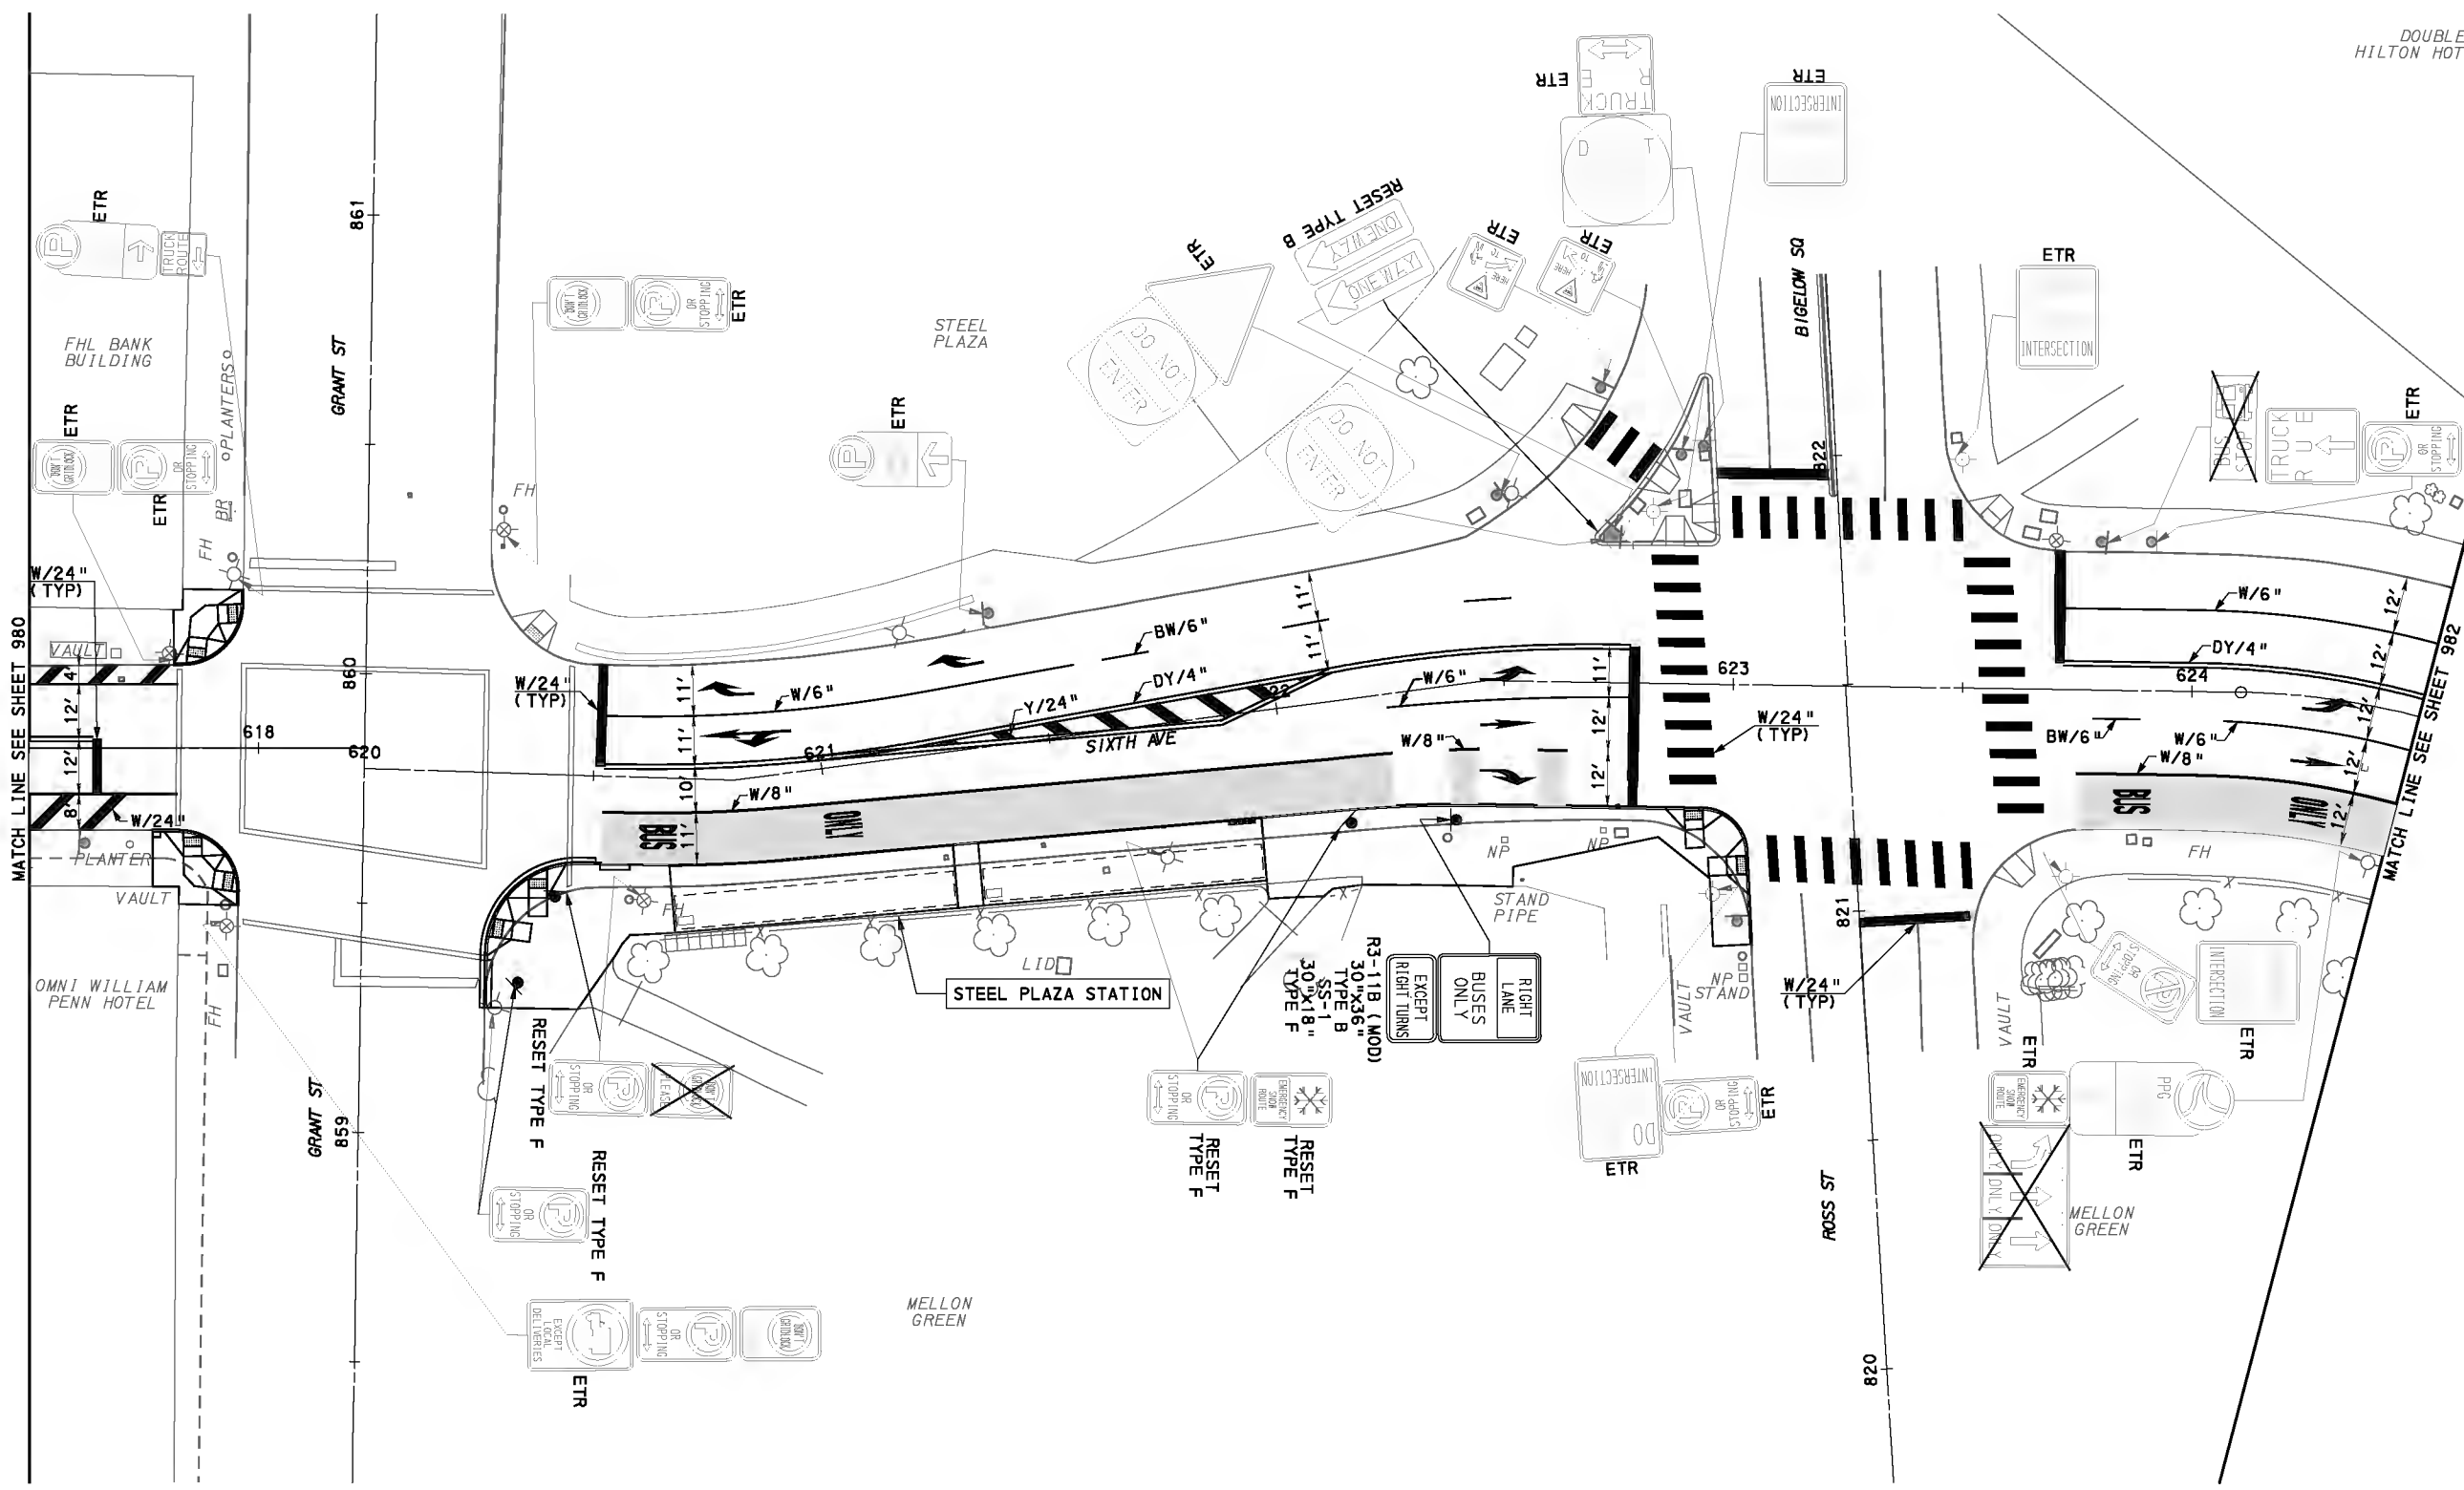

REFER TO TRAFFIC SIGNAL PLANS FOR ADDITIONAL SIGNING

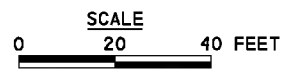

FOR CONSTRUCTION PLAN SEE SHEET 557

AECOM
 Gulf Tower
 707 Grant Street
 5th Floor
 Pittsburgh, PA 15219

NO.	DATE	DESCRIPTION
REVISIONS		

THE PREPARATION OF THIS DOCUMENT HAS BEEN FINANCED IN PART THROUGH A GRANT FROM THE FEDERAL TRANSIT ADMINISTRATION, U.S. DEPARTMENT OF TRANSPORTATION, UNDER THE URBAN MASS TRANSPORTATION ACT OF 1964, AS AMENDED, FOR THE PORT AUTHORITY OF ALLEGHENY COUNTY, PENNSYLVANIA.

100% DESIGN SUBMITTAL

 (NOT FOR CONSTRUCTION)

 SIGNATURE _____ APPROVED _____



DESIGNED	AJR
DRAWN	FJC
CHECKED	BFS
IN CHARGE	JKM
DATE	09/29/20
SCALE	AS SHOWN

PORT AUTHORITY OF ALLEGHENY COUNTY
 PITTSBURGH PENNSYLVANIA


BUS RAPID TRANSIT ROADWAY SIGNING & PAVEMENT MARKING PLANS
 SIXTH AVE - STA 617+50 TO STA 624+50

Port Authority
 connecting people to life™

CONTRACT NO. BRT-001	
DWG. NO. SN53	SHT. 981

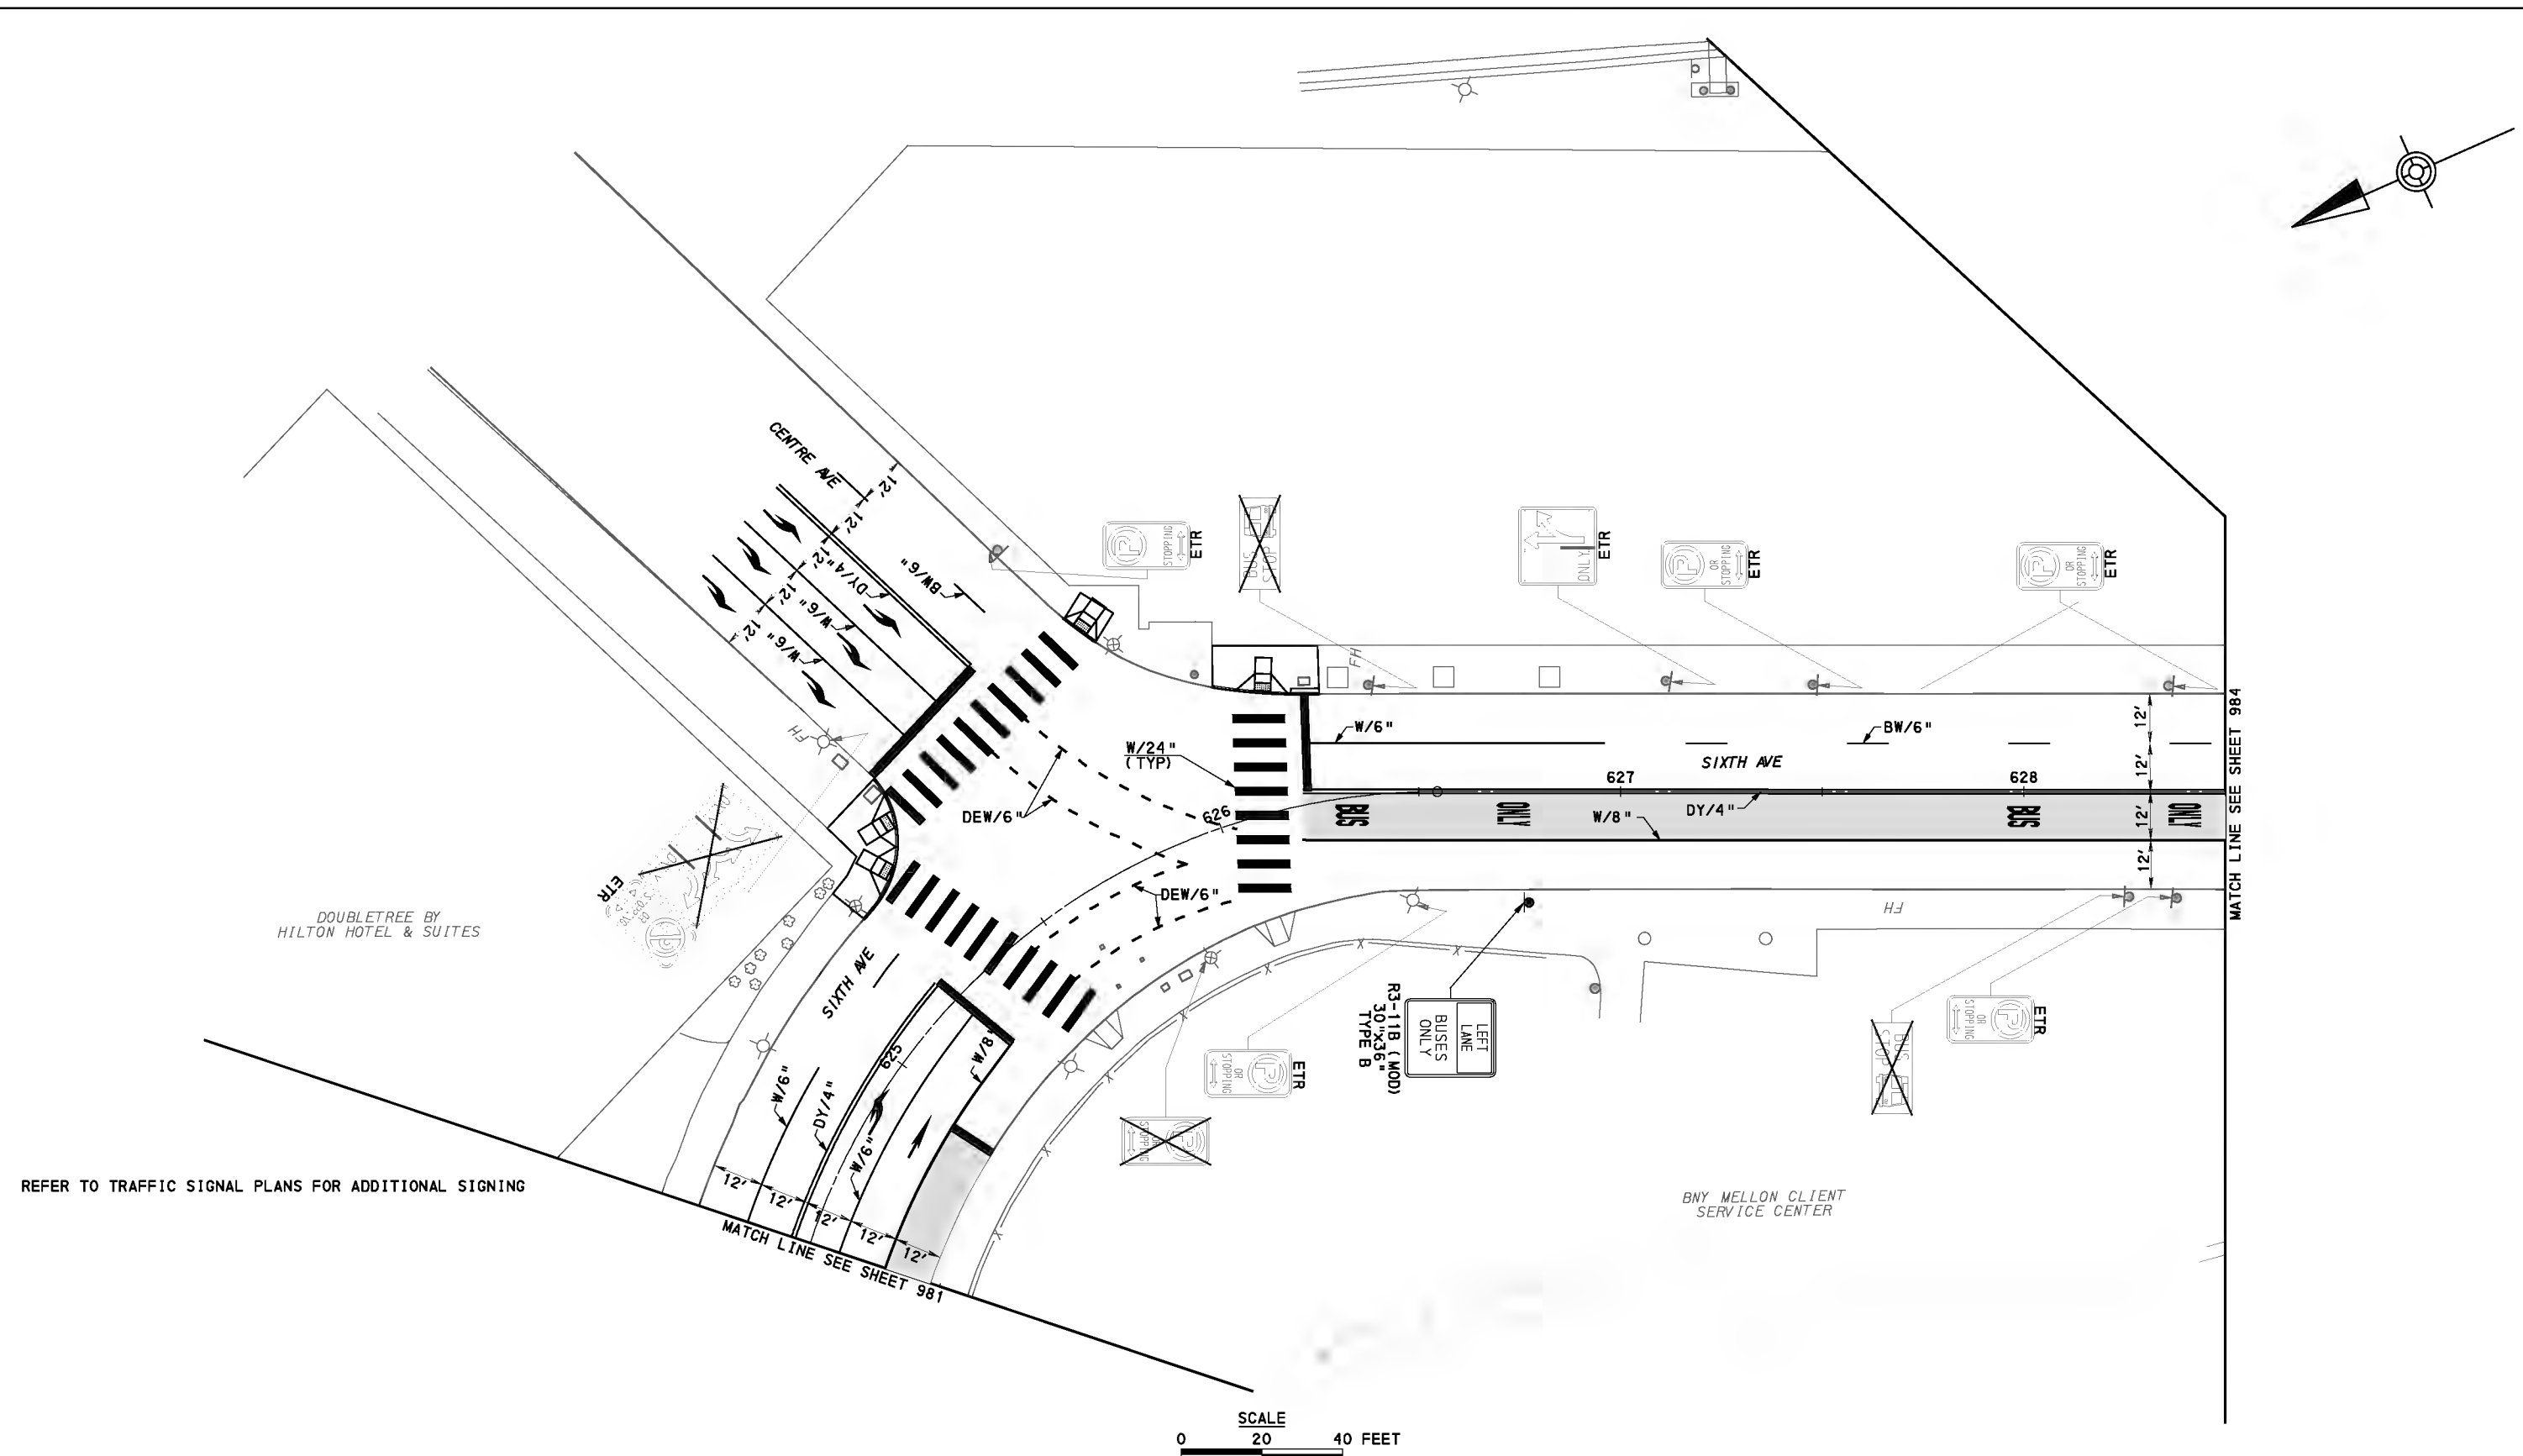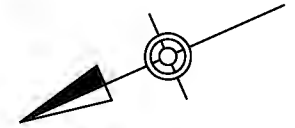

REFER TO TRAFFIC SIGNAL PLANS FOR ADDITIONAL SIGNING

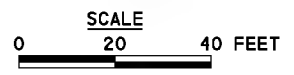

FOR CONSTRUCTION PLAN SEE SHEET 558

AECOM
 Gulf Tower
 707 Grant Street
 5th Floor
 Pittsburgh, PA 15219

NO.	DATE	DESCRIPTION
REVISIONS		

THE PREPARATION OF THIS DOCUMENT HAS BEEN FINANCED IN PART THROUGH A GRANT FROM THE FEDERAL TRANSIT ADMINISTRATION, U.S. DEPARTMENT OF TRANSPORTATION, UNDER THE URBAN MASS TRANSPORTATION ACT OF 1964, AS AMENDED, FOR THE PORT AUTHORITY OF ALLEGHENY COUNTY, PENNSYLVANIA.

100% DESIGN SUBMITTAL

 (NOT FOR CONSTRUCTION)

 SIGNATURE _____ APPROVED _____


DESIGNED	AJR
DRAWN	FJC
CHECKED	BFS
IN CHARGE	JKM
DATE	09/29/20
SCALE	AS SHOWN

PORT AUTHORITY OF ALLEGHENY COUNTY
 PITTSBURGH PENNSYLVANIA


BUS RAPID TRANSIT ROADWAY SIGNING & PAVEMENT MARKING PLANS
 SIXTH AVE - STA 624+50 TO STA 628+50

Port Authority connecting people to life™

CONTRACT NO. BRT-001
 DWG. NO. SN54 SHT. 982

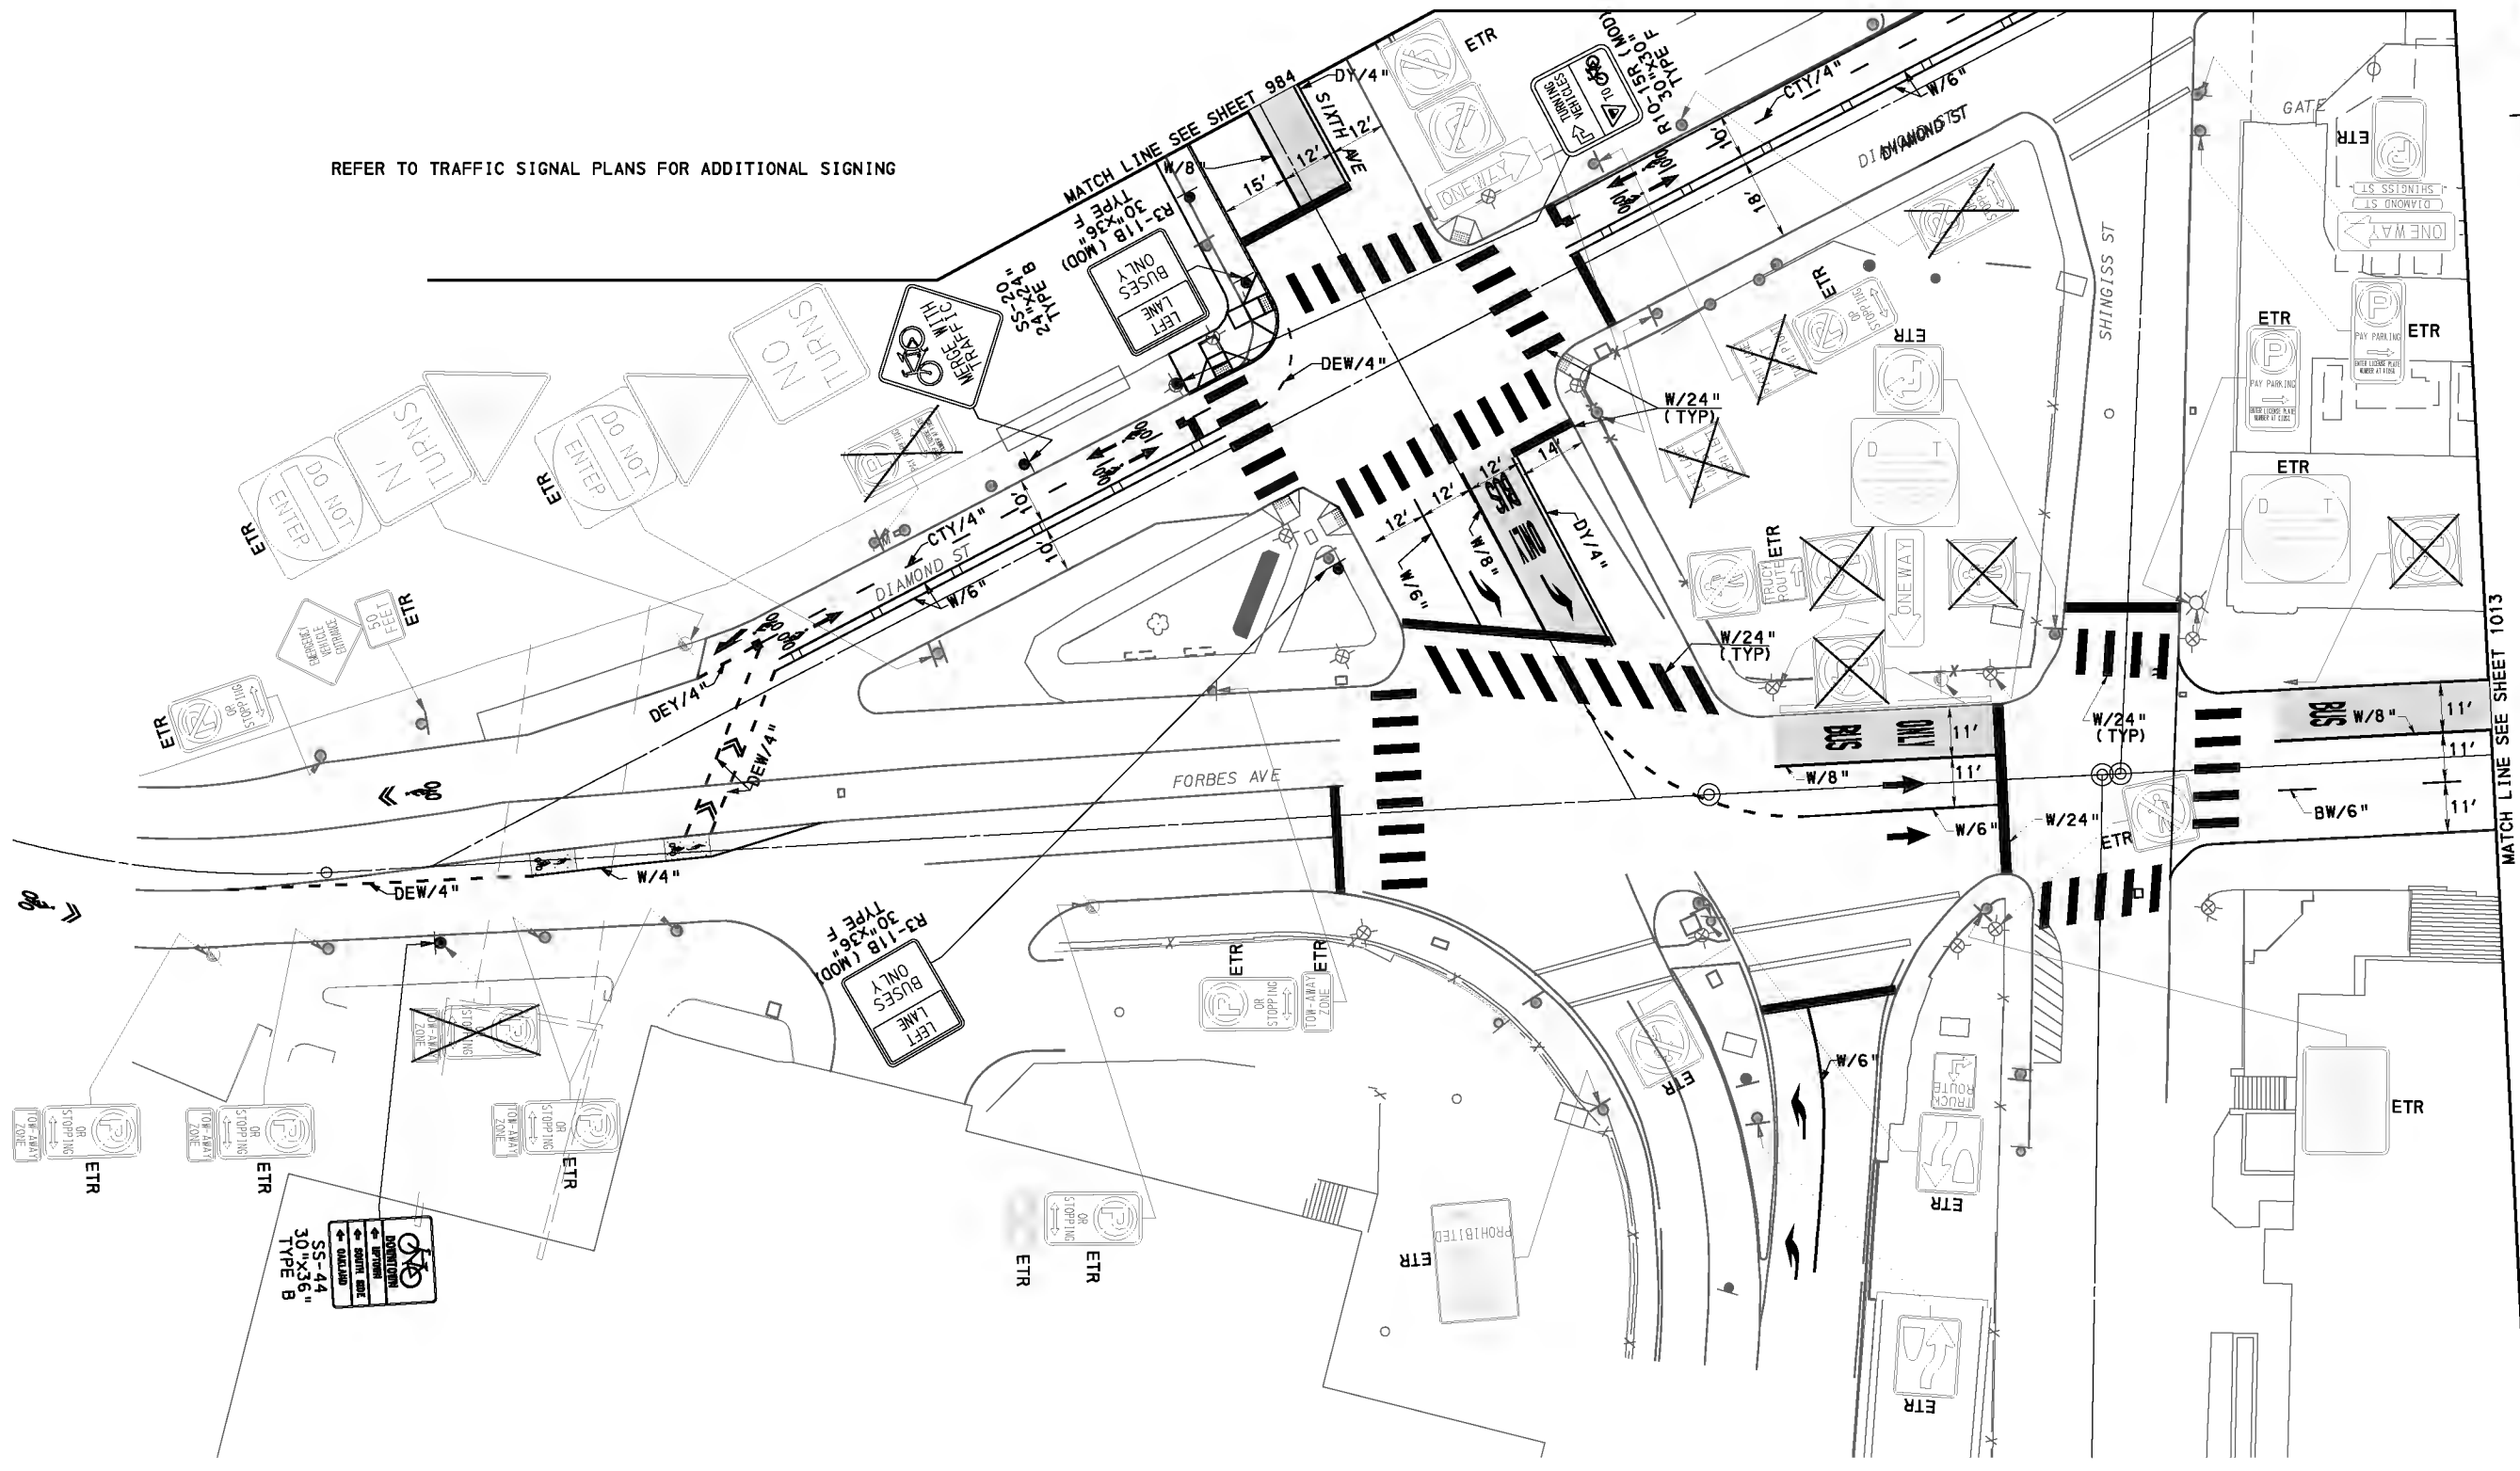

REFER TO TRAFFIC SIGNAL PLANS FOR ADDITIONAL SIGNING

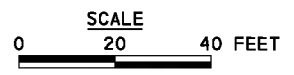

FOR CONSTRUCTION PLAN SEE SHEET 559

AECOM
 Gulf Tower
 707 Grant Street
 5th Floor
 Pittsburgh, PA 15219

NO.	DATE	DESCRIPTION
REVISIONS		

THE PREPARATION OF THIS DOCUMENT HAS BEEN FINANCED IN PART THROUGH A GRANT FROM THE FEDERAL TRANSIT ADMINISTRATION, U.S. DEPARTMENT OF TRANSPORTATION, UNDER THE URBAN MASS TRANSPORTATION ACT OF 1964, AS AMENDED, FOR THE PORT AUTHORITY OF ALLEGHENY COUNTY, PENNSYLVANIA.

100% DESIGN SUBMITTAL

 (NOT FOR CONSTRUCTION)

 SIGNATURE _____ APPROVED _____

DESIGNED	AJR
DRAWN	FJC
CHECKED	BFS
IN CHARGE	JKM
DATE	09/29/20
SCALE	AS SHOWN



PORT AUTHORITY OF ALLEGHENY COUNTY
 PITTSBURGH PENNSYLVANIA

BUS RAPID TRANSIT ROADWAY SIGNING & PAVEMENT MARKING PLANS
 SIXTH AVE - STA 631+50 TO STA 633+24


Port Authority
 connecting people to life™

CONTRACT NO. BRT-001	
DWG. NO. SN55	SHT. 983

MATCH LINE SEE SHEET 1013

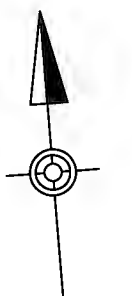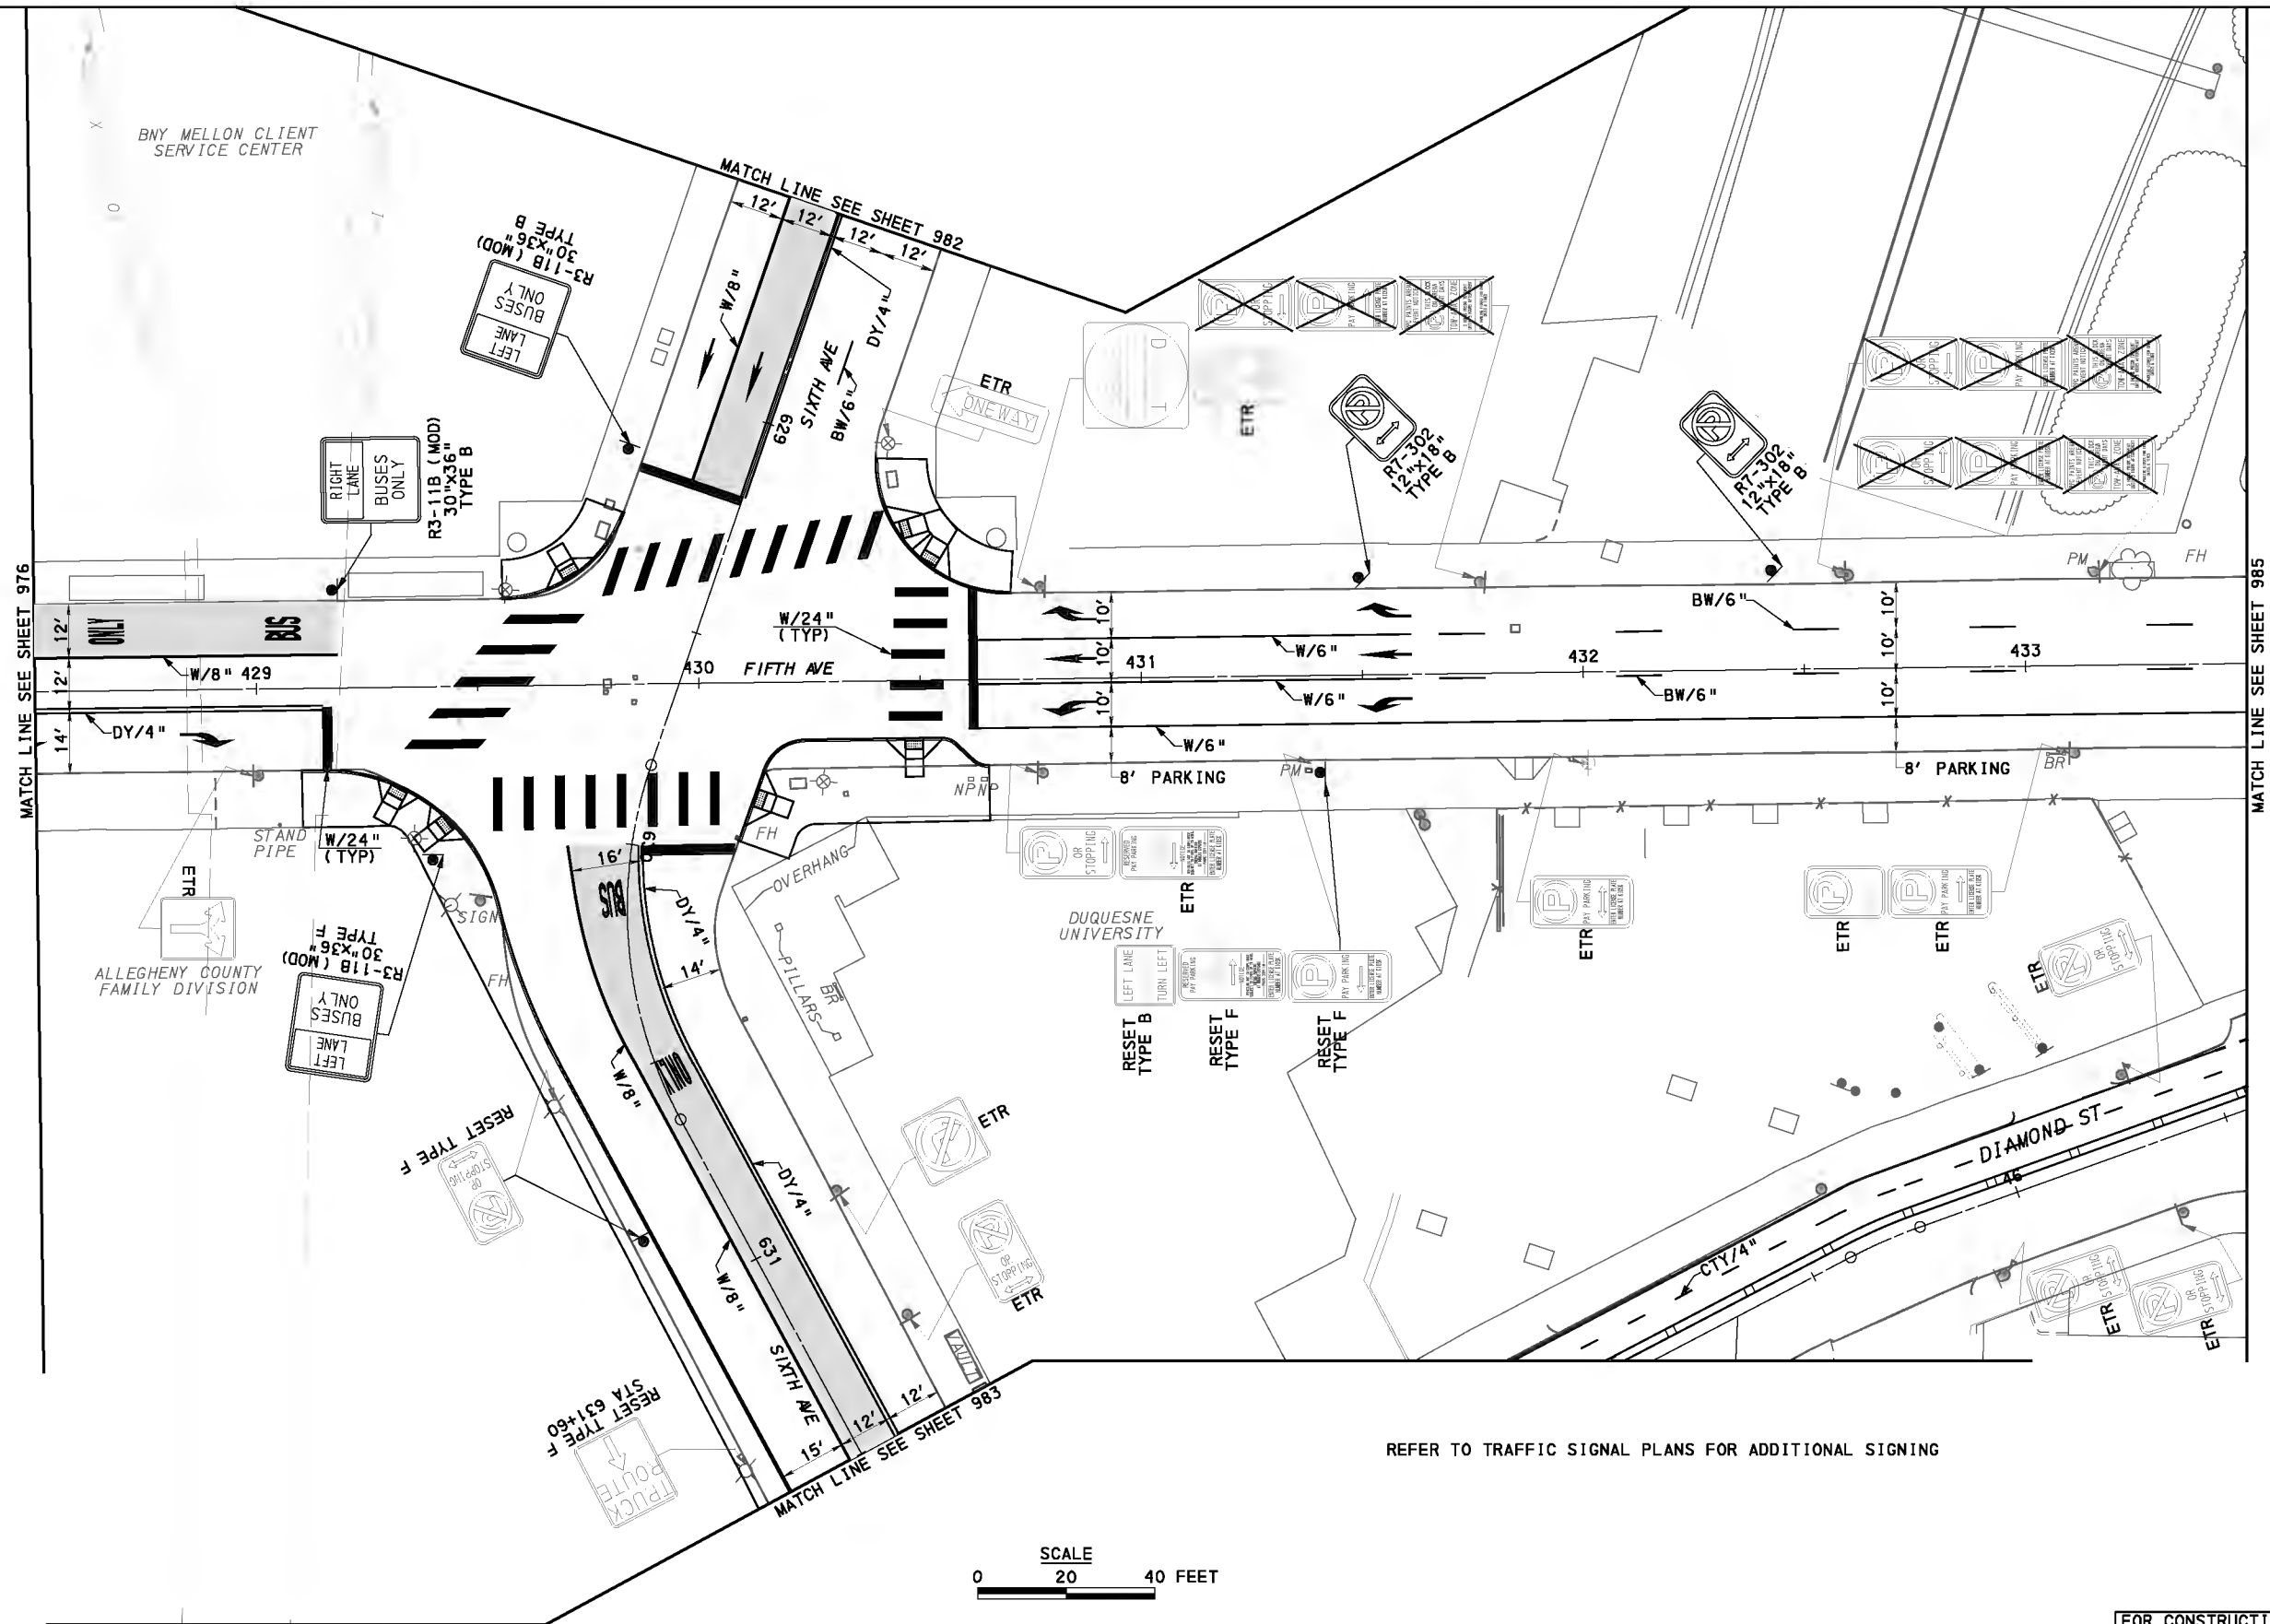

REFER TO TRAFFIC SIGNAL PLANS FOR ADDITIONAL SIGNING

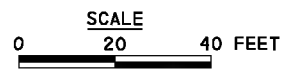

FOR CONSTRUCTION PLAN SEE SHEET 560

AECOM
 Gulf Tower
 707 Grant Street
 5th Floor
 Pittsburgh, PA 15219

NO.	DATE	DESCRIPTION
REVISIONS		

THE PREPARATION OF THIS DOCUMENT HAS BEEN FINANCED IN PART THROUGH A GRANT FROM THE FEDERAL TRANSIT ADMINISTRATION, U.S. DEPARTMENT OF TRANSPORTATION, UNDER THE URBAN MASS TRANSPORTATION ACT OF 1964, AS AMENDED, FOR THE PORT AUTHORITY OF ALLEGHENY COUNTY, PENNSYLVANIA.

100% DESIGN SUBMITTAL

 (NOT FOR CONSTRUCTION)

 SIGNATURE _____

APPROVED _____



DESIGNED	AJR
DRAWN	FJC
CHECKED	BFS
IN CHARGE	JKM
DATE	09/29/20
SCALE	AS SHOWN

PORT AUTHORITY OF ALLEGHENY COUNTY
 PITTSBURGH PENNSYLVANIA


BUS RAPID TRANSIT ROADWAY
SIGNING & PAVEMENT MARKING PLANS
 FIFTH AVE - STA 428+50 TO STA 433+50

Port Authority
 connecting people to life™

CONTRACT NO. BRT-001	
DWG. NO. SN56	SHT. 984

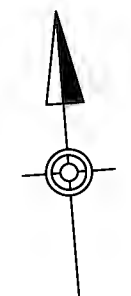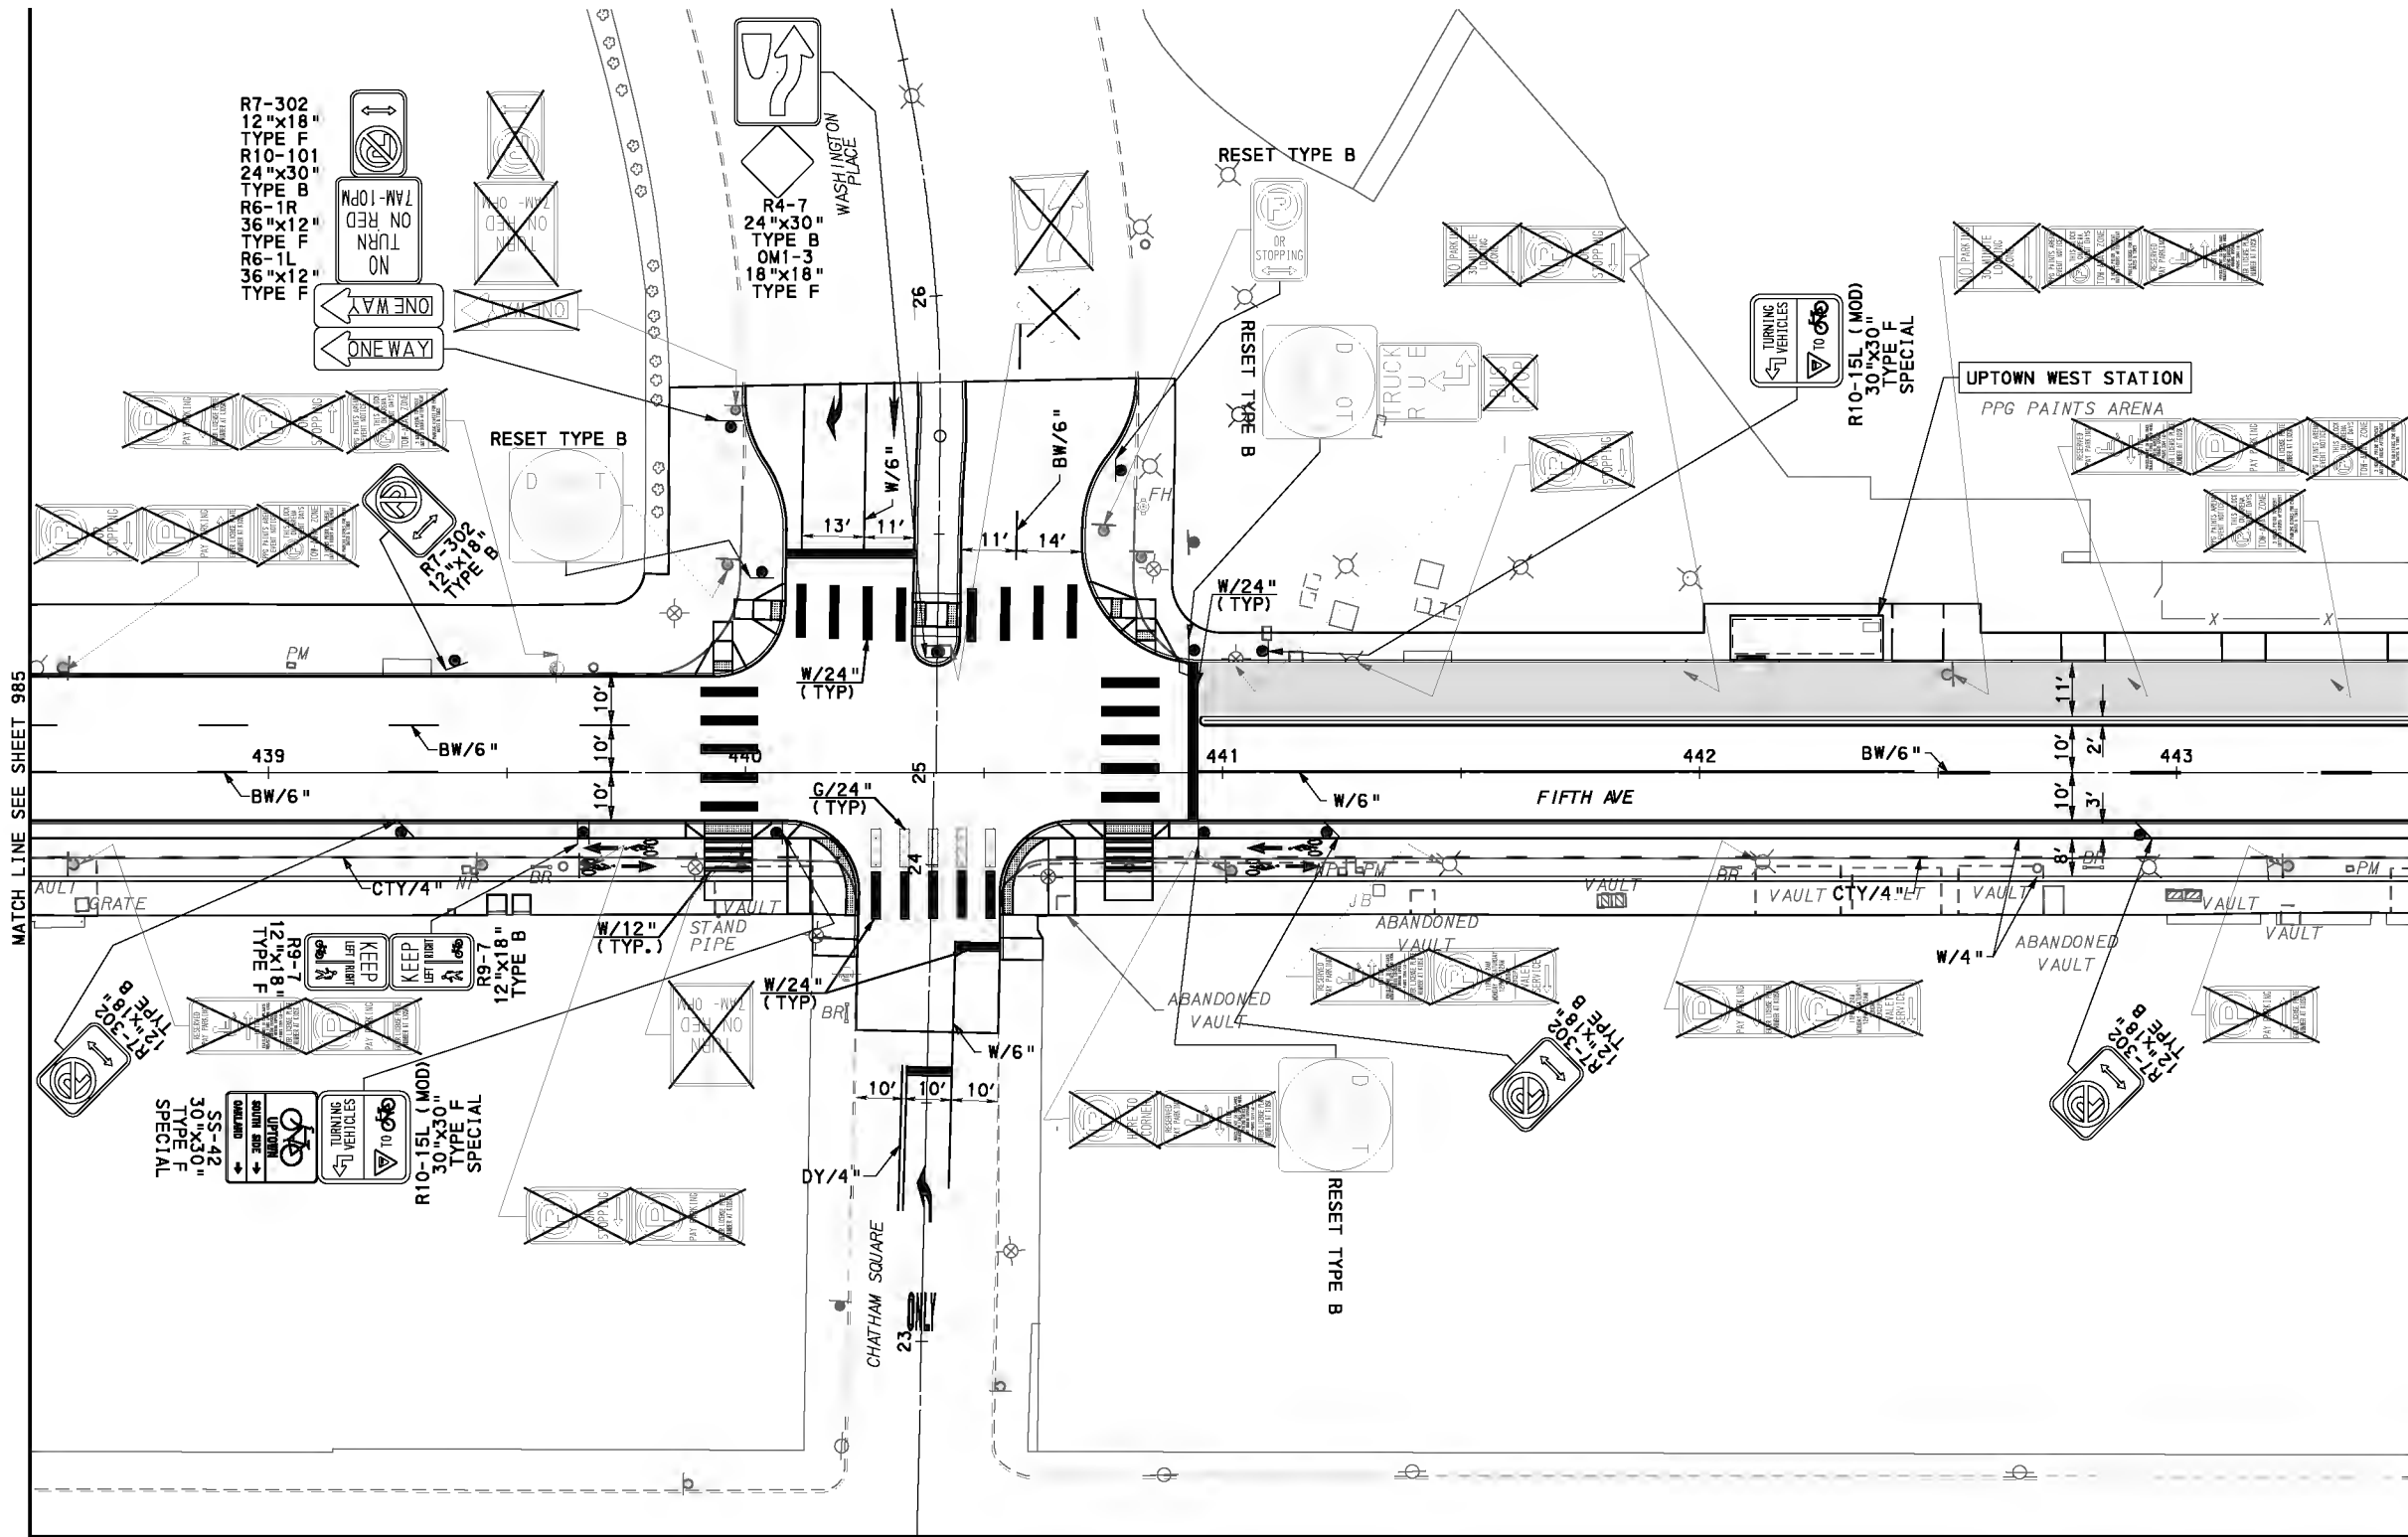

MATCH LINE SEE SHEET 1014

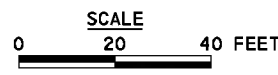

FOR CONSTRUCTION PLAN SEE SHEET 562

AECOM
 Gulf Tower
 707 Grant Street
 5th Floor
 Pittsburgh, PA 15219

NO.	DATE	DESCRIPTION
REVISIONS		

THE PREPARATION OF THIS DOCUMENT HAS BEEN FINANCED IN PART THROUGH A GRANT FROM THE FEDERAL TRANSIT ADMINISTRATION, U.S. DEPARTMENT OF TRANSPORTATION, UNDER THE URBAN MASS TRANSPORTATION ACT OF 1964, AS AMENDED, FOR THE PORT AUTHORITY OF ALLEGHENY COUNTY, PENNSYLVANIA.

100% DESIGN SUBMITTAL


 (NOT FOR CONSTRUCTION)

 SIGNATURE _____


APPROVED _____

DESIGNED	AJR
DRAWN	FJC
CHECKED	BFS
IN CHARGE	JKM
DATE	09/29/20
SCALE	AS SHOWN

PORT AUTHORITY OF ALLEGHENY COUNTY PITTSBURGH PENNSYLVANIA	
BUS RAPID TRANSIT ROADWAY SIGNING & PAVEMENT MARKING PLANS FIFTH AVE - STA 438+50 TO STA 443+50	
Port Authority <small>connecting people to life</small>	CONTRACT NO. BRT-001
	DWG. NO. SN58 SHT. 986

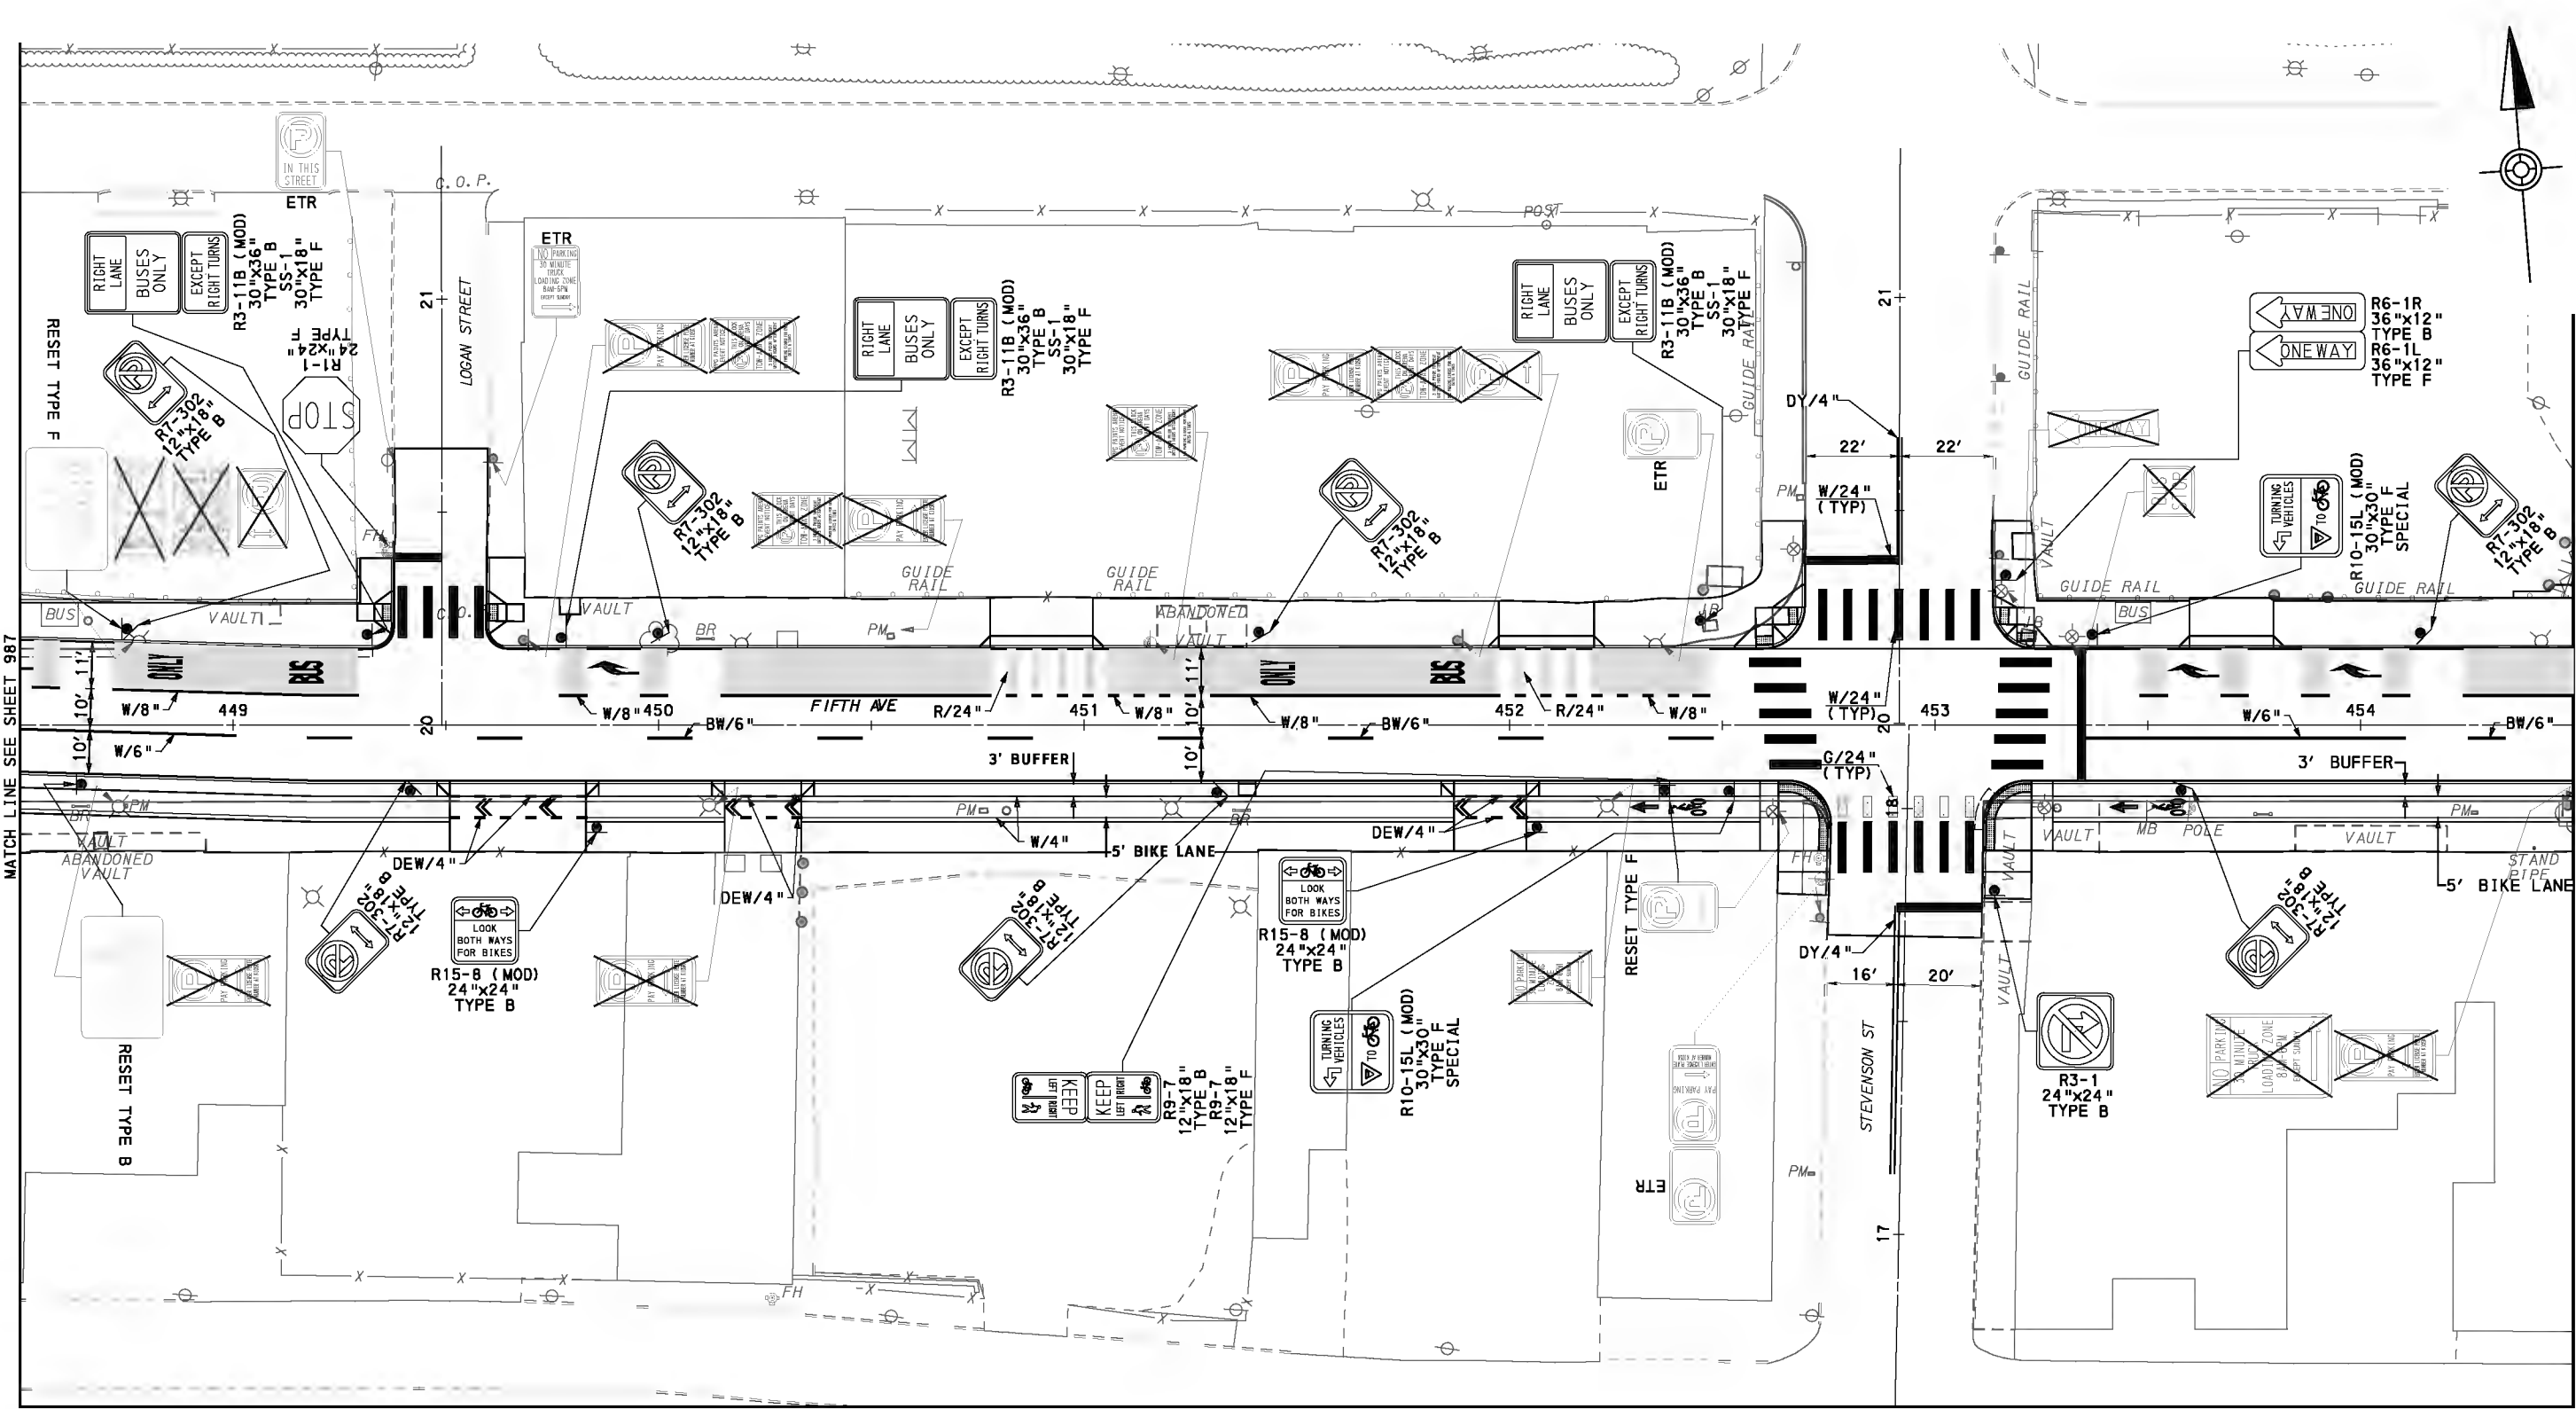

MATCH LINE SEE SHEET 1016

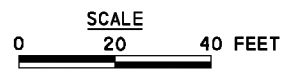

FOR CONSTRUCTION PLAN SEE SHEET 564

AECOM
 Gulf Tower
 707 Grant Street
 5th Floor
 Pittsburgh, PA 15219

NO.	DATE	DESCRIPTION
REVISIONS		

THE PREPARATION OF THIS DOCUMENT HAS BEEN FINANCED IN PART THROUGH A GRANT FROM THE FEDERAL TRANSIT ADMINISTRATION, U.S. DEPARTMENT OF TRANSPORTATION, UNDER THE URBAN MASS TRANSPORTATION ACT OF 1964, AS AMENDED, FOR THE PORT AUTHORITY OF ALLEGHENY COUNTY, PENNSYLVANIA.


100% DESIGN SUBMITTAL

 (NOT FOR CONSTRUCTION)



 SIGNATURE _____ APPROVED _____

DESIGNED	AJR
DRAWN	FJC
CHECKED	BFS
IN CHARGE	JKM
DATE	09/29/20
SCALE	AS SHOWN

PORT AUTHORITY OF ALLEGHENY COUNTY PITTSBURGH PENNSYLVANIA	
BUS RAPID TRANSIT ROADWAY SIGNING & PAVEMENT MARKING PLANS FIFTH AVE - STA 448+50 TO STA 454+50	
Port Authority <small>connecting people to life</small>	CONTRACT NO. BRT-001
	DWG. NO. SN60 SHT. 988

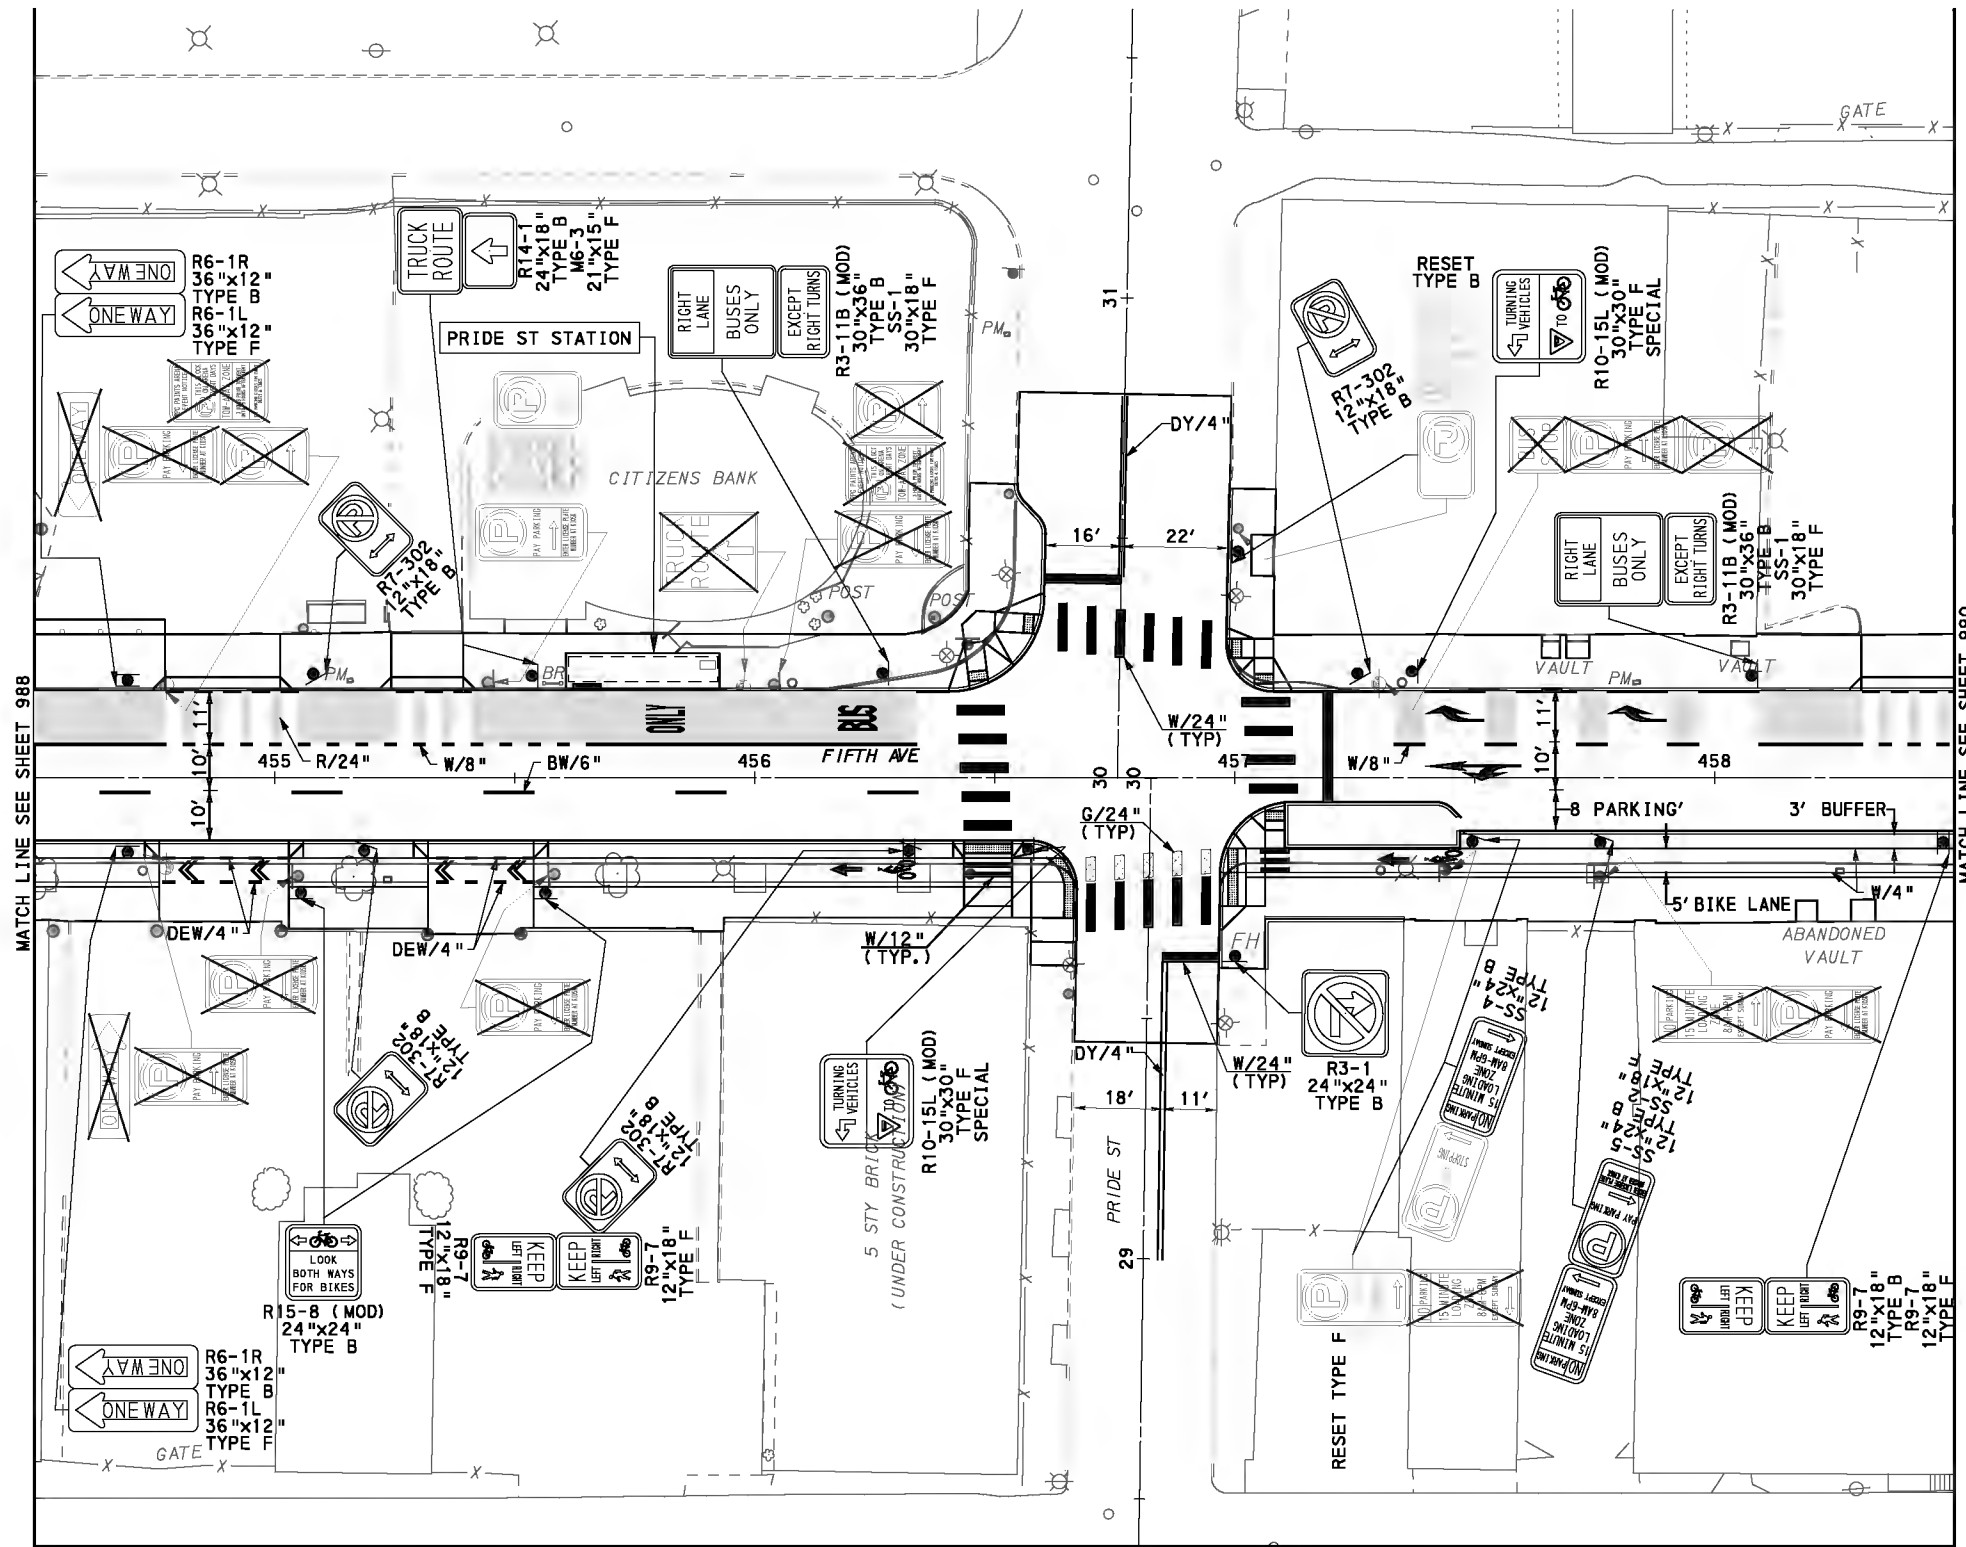

MATCH LINE SEE SHEET 1017

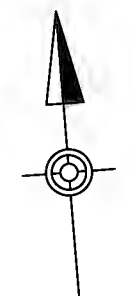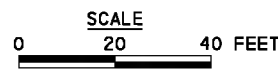

AECOM
 Gulf Tower
 707 Grant Street
 5th Floor
 Pittsburgh, PA 15219

NO.	DATE	DESCRIPTION
REVISIONS		

THE PREPARATION OF THIS DOCUMENT HAS BEEN FINANCED IN PART THROUGH A GRANT FROM THE FEDERAL TRANSIT ADMINISTRATION, U.S. DEPARTMENT OF TRANSPORTATION, UNDER THE URBAN MASS TRANSPORTATION ACT OF 1964, AS AMENDED, FOR THE PORT AUTHORITY OF ALLEGHENY COUNTY, PENNSYLVANIA.

100% DESIGN SUBMITTAL

 (NOT FOR CONSTRUCTION)

 SIGNATURE _____ APPROVED _____

DESIGNED	AJR
DRAWN	FJC
CHECKED	BFS
IN CHARGE	JKM
DATE	09/29/20
SCALE	AS SHOWN


FOR CONSTRUCTION PLAN SEE SHEET 565

PORT AUTHORITY OF ALLEGHENY COUNTY
 PITTSBURGH PENNSYLVANIA


BUS RAPID TRANSIT ROADWAY
SIGNING & PAVEMENT MARKING PLANS
 FIFTH AVE - STA 454+50 TO STA 458+50

Port Authority
connecting people to life

CONTRACT NO. BRT-001	
DWG. NO. SN61	SHT. 989

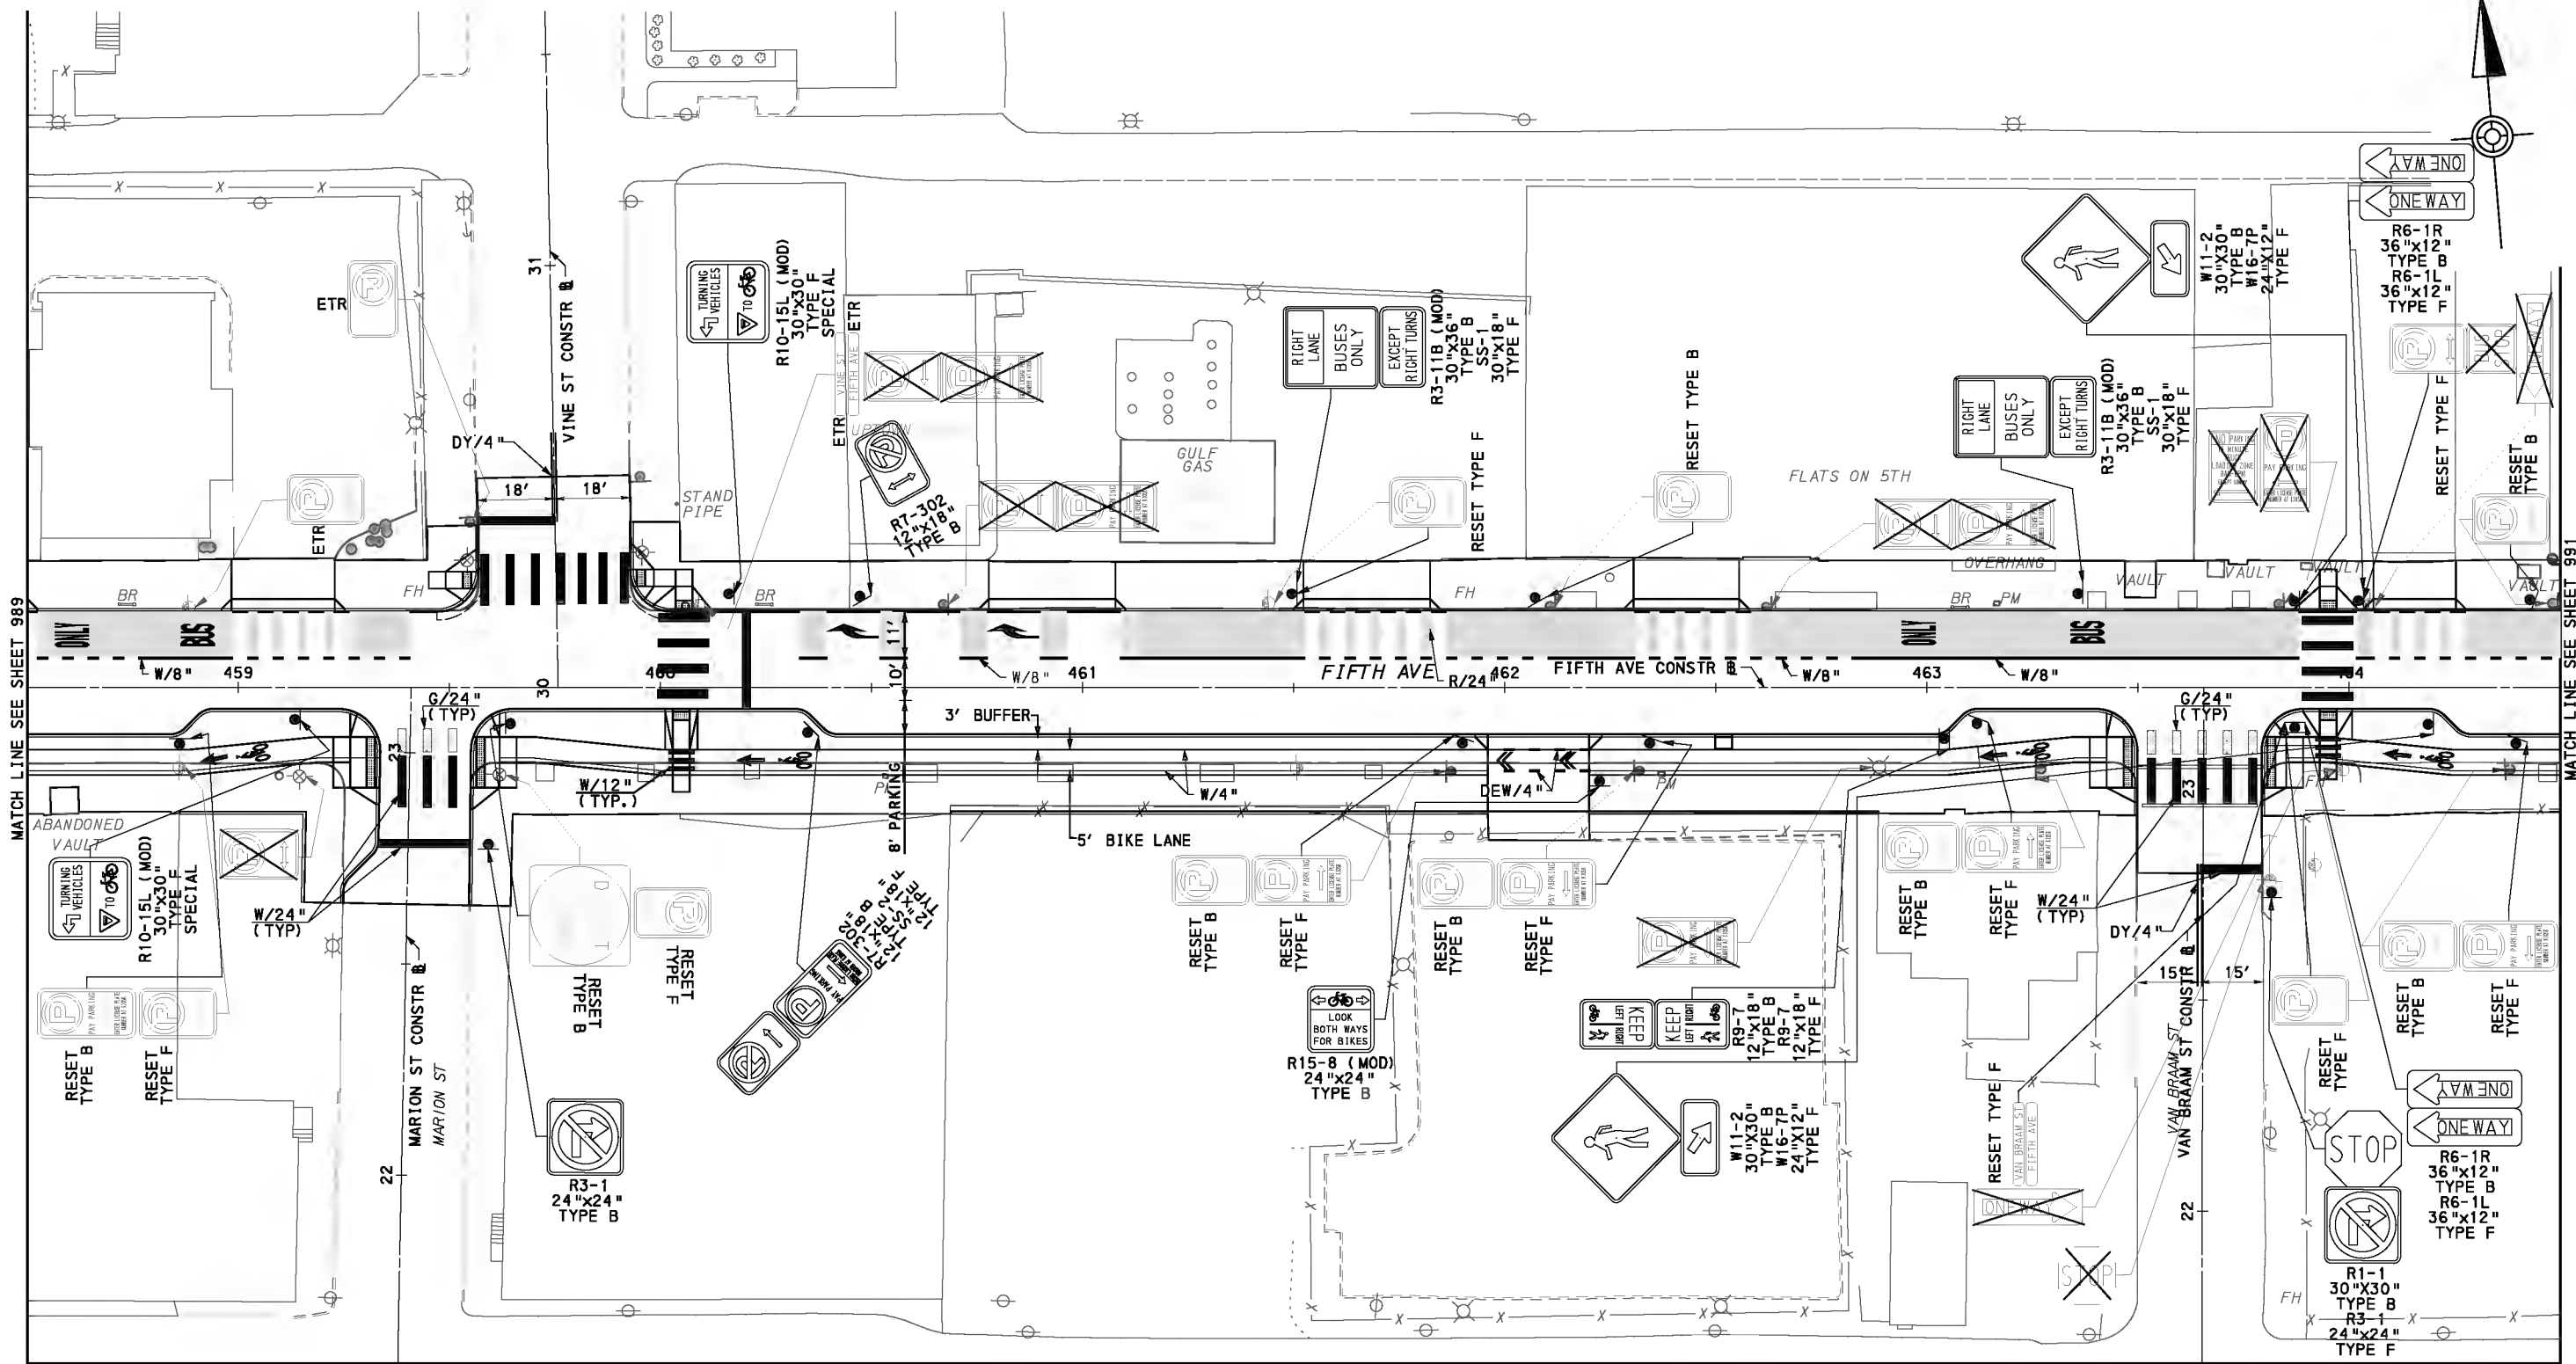

MATCH LINE SEE SHEET 1018

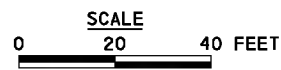

FOR CONSTRUCTION PLAN SEE SHEET 566



Gulf Tower
707 Grant Street
5th Floor
Pittsburgh, PA 15219

NO.	DATE	DESCRIPTION
REVISIONS		

THE PREPARATION OF THIS DOCUMENT HAS BEEN FINANCED IN PART THROUGH A GRANT FROM THE FEDERAL TRANSIT ADMINISTRATION, U.S. DEPARTMENT OF TRANSPORTATION, UNDER THE URBAN MASS TRANSPORTATION ACT OF 1964, AS AMENDED, FOR THE PORT AUTHORITY OF ALLEGHENY COUNTY, PENNSYLVANIA.

100% DESIGN SUBMITTAL

(NOT FOR CONSTRUCTION)

SIGNATURE

APPROVED

DESIGNED	AJR
DRAWN	FJC
CHECKED	BFS
IN CHARGE	JKM
DATE	09/29/20
SCALE	AS SHOWN

PORT AUTHORITY OF ALLEGHENY COUNTY
PITTSBURGH PENNSYLVANIA


BUS RAPID TRANSIT ROADWAY
SIGNING & PAVEMENT MARKING PLANS
FIFTH AVE - STA 458+50 TO STA 464+50




CONTRACT NO. BRT-001

DWG. NO. SN62

SHT. 990

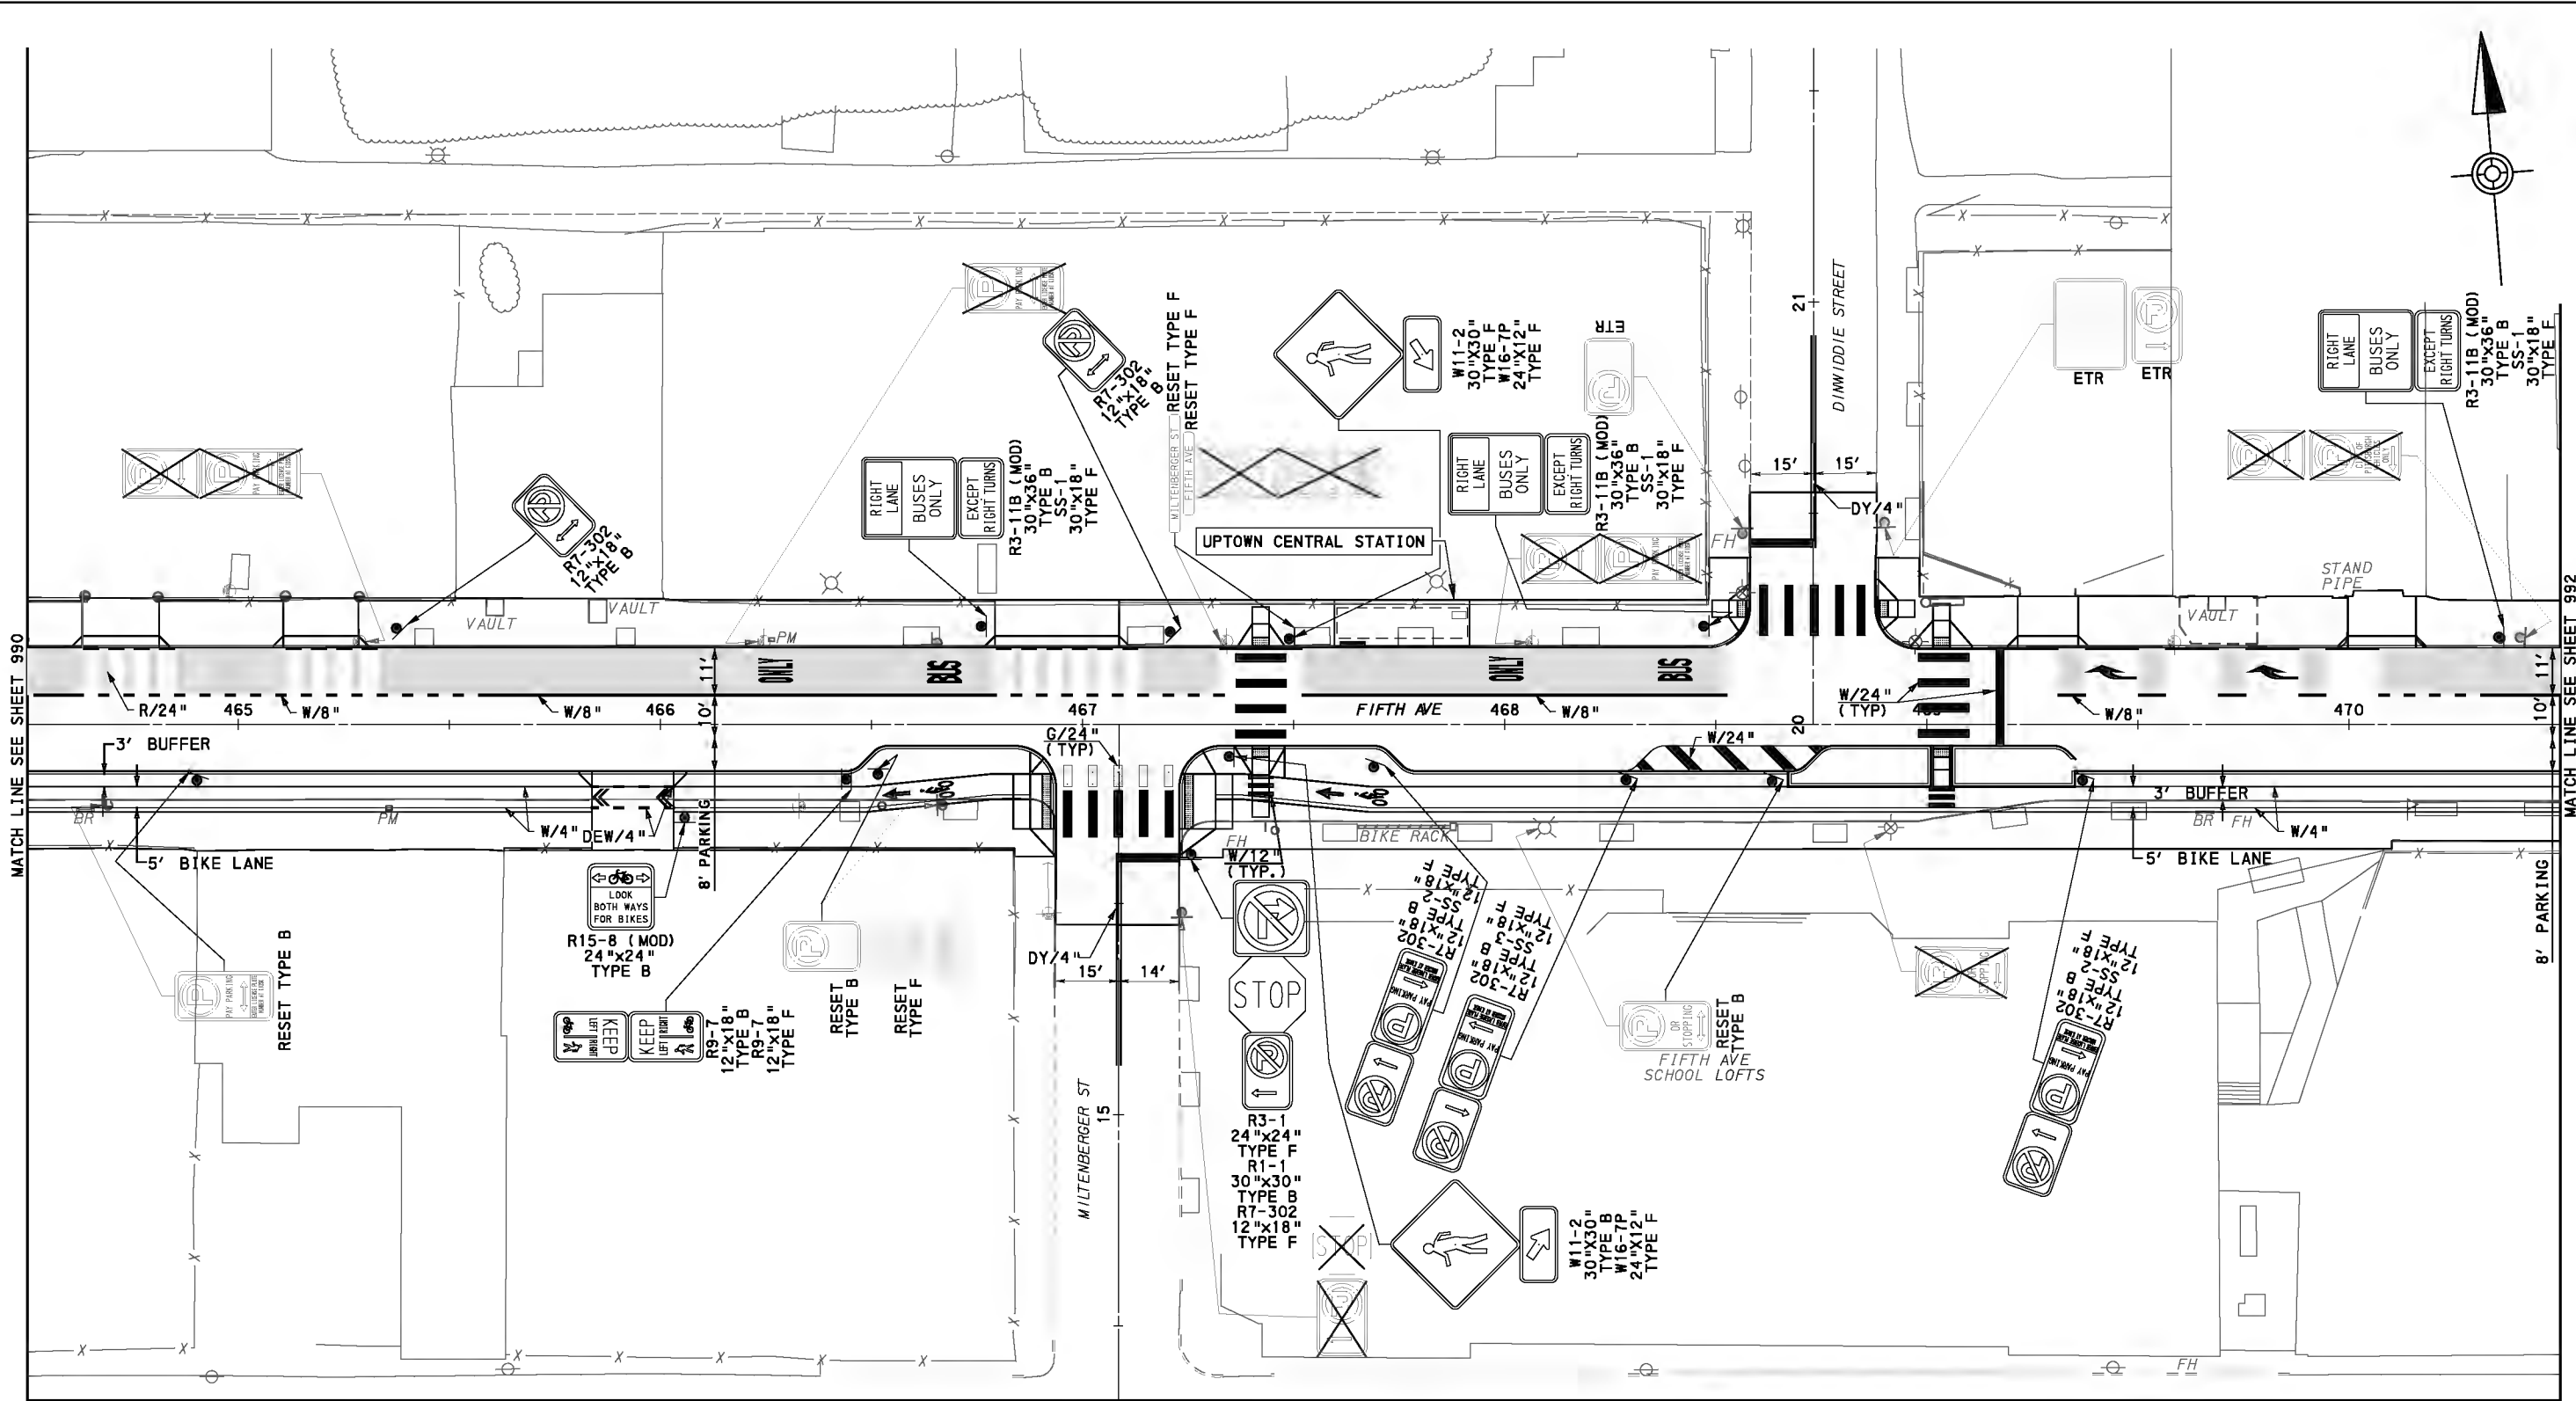

MATCH LINE SEE SHEET 1019

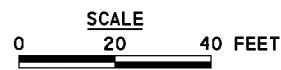

FOR CONSTRUCTION PLAN SEE SHEET 567



Gulf Tower
707 Grant Street
5th Floor
Pittsburgh, PA 15219

NO.	DATE	DESCRIPTION
REVISIONS		

THE PREPARATION OF THIS DOCUMENT HAS BEEN FINANCED IN PART THROUGH A GRANT FROM THE FEDERAL TRANSIT ADMINISTRATION, U.S. DEPARTMENT OF TRANSPORTATION, UNDER THE URBAN MASS TRANSPORTATION ACT OF 1964, AS AMENDED, FOR THE PORT AUTHORITY OF ALLEGHENY COUNTY, PENNSYLVANIA.

100% DESIGN SUBMITTAL

(NOT FOR CONSTRUCTION)

SIGNATURE

APPROVED


DESIGNED	AJR
DRAWN	FJC
CHECKED	BFS
IN CHARGE	JKM
DATE	09/29/20
SCALE	AS SHOWN

PORT AUTHORITY OF ALLEGHENY COUNTY
PITTSBURGH PENNSYLVANIA

BUS RAPID TRANSIT ROADWAY
SIGNING & PAVEMENT MARKING PLANS
FIFTH AVE - STA 464+50 TO STA 470+50





CONTRACT NO. BRT-001
DWG. NO. SN63 SHT. 991

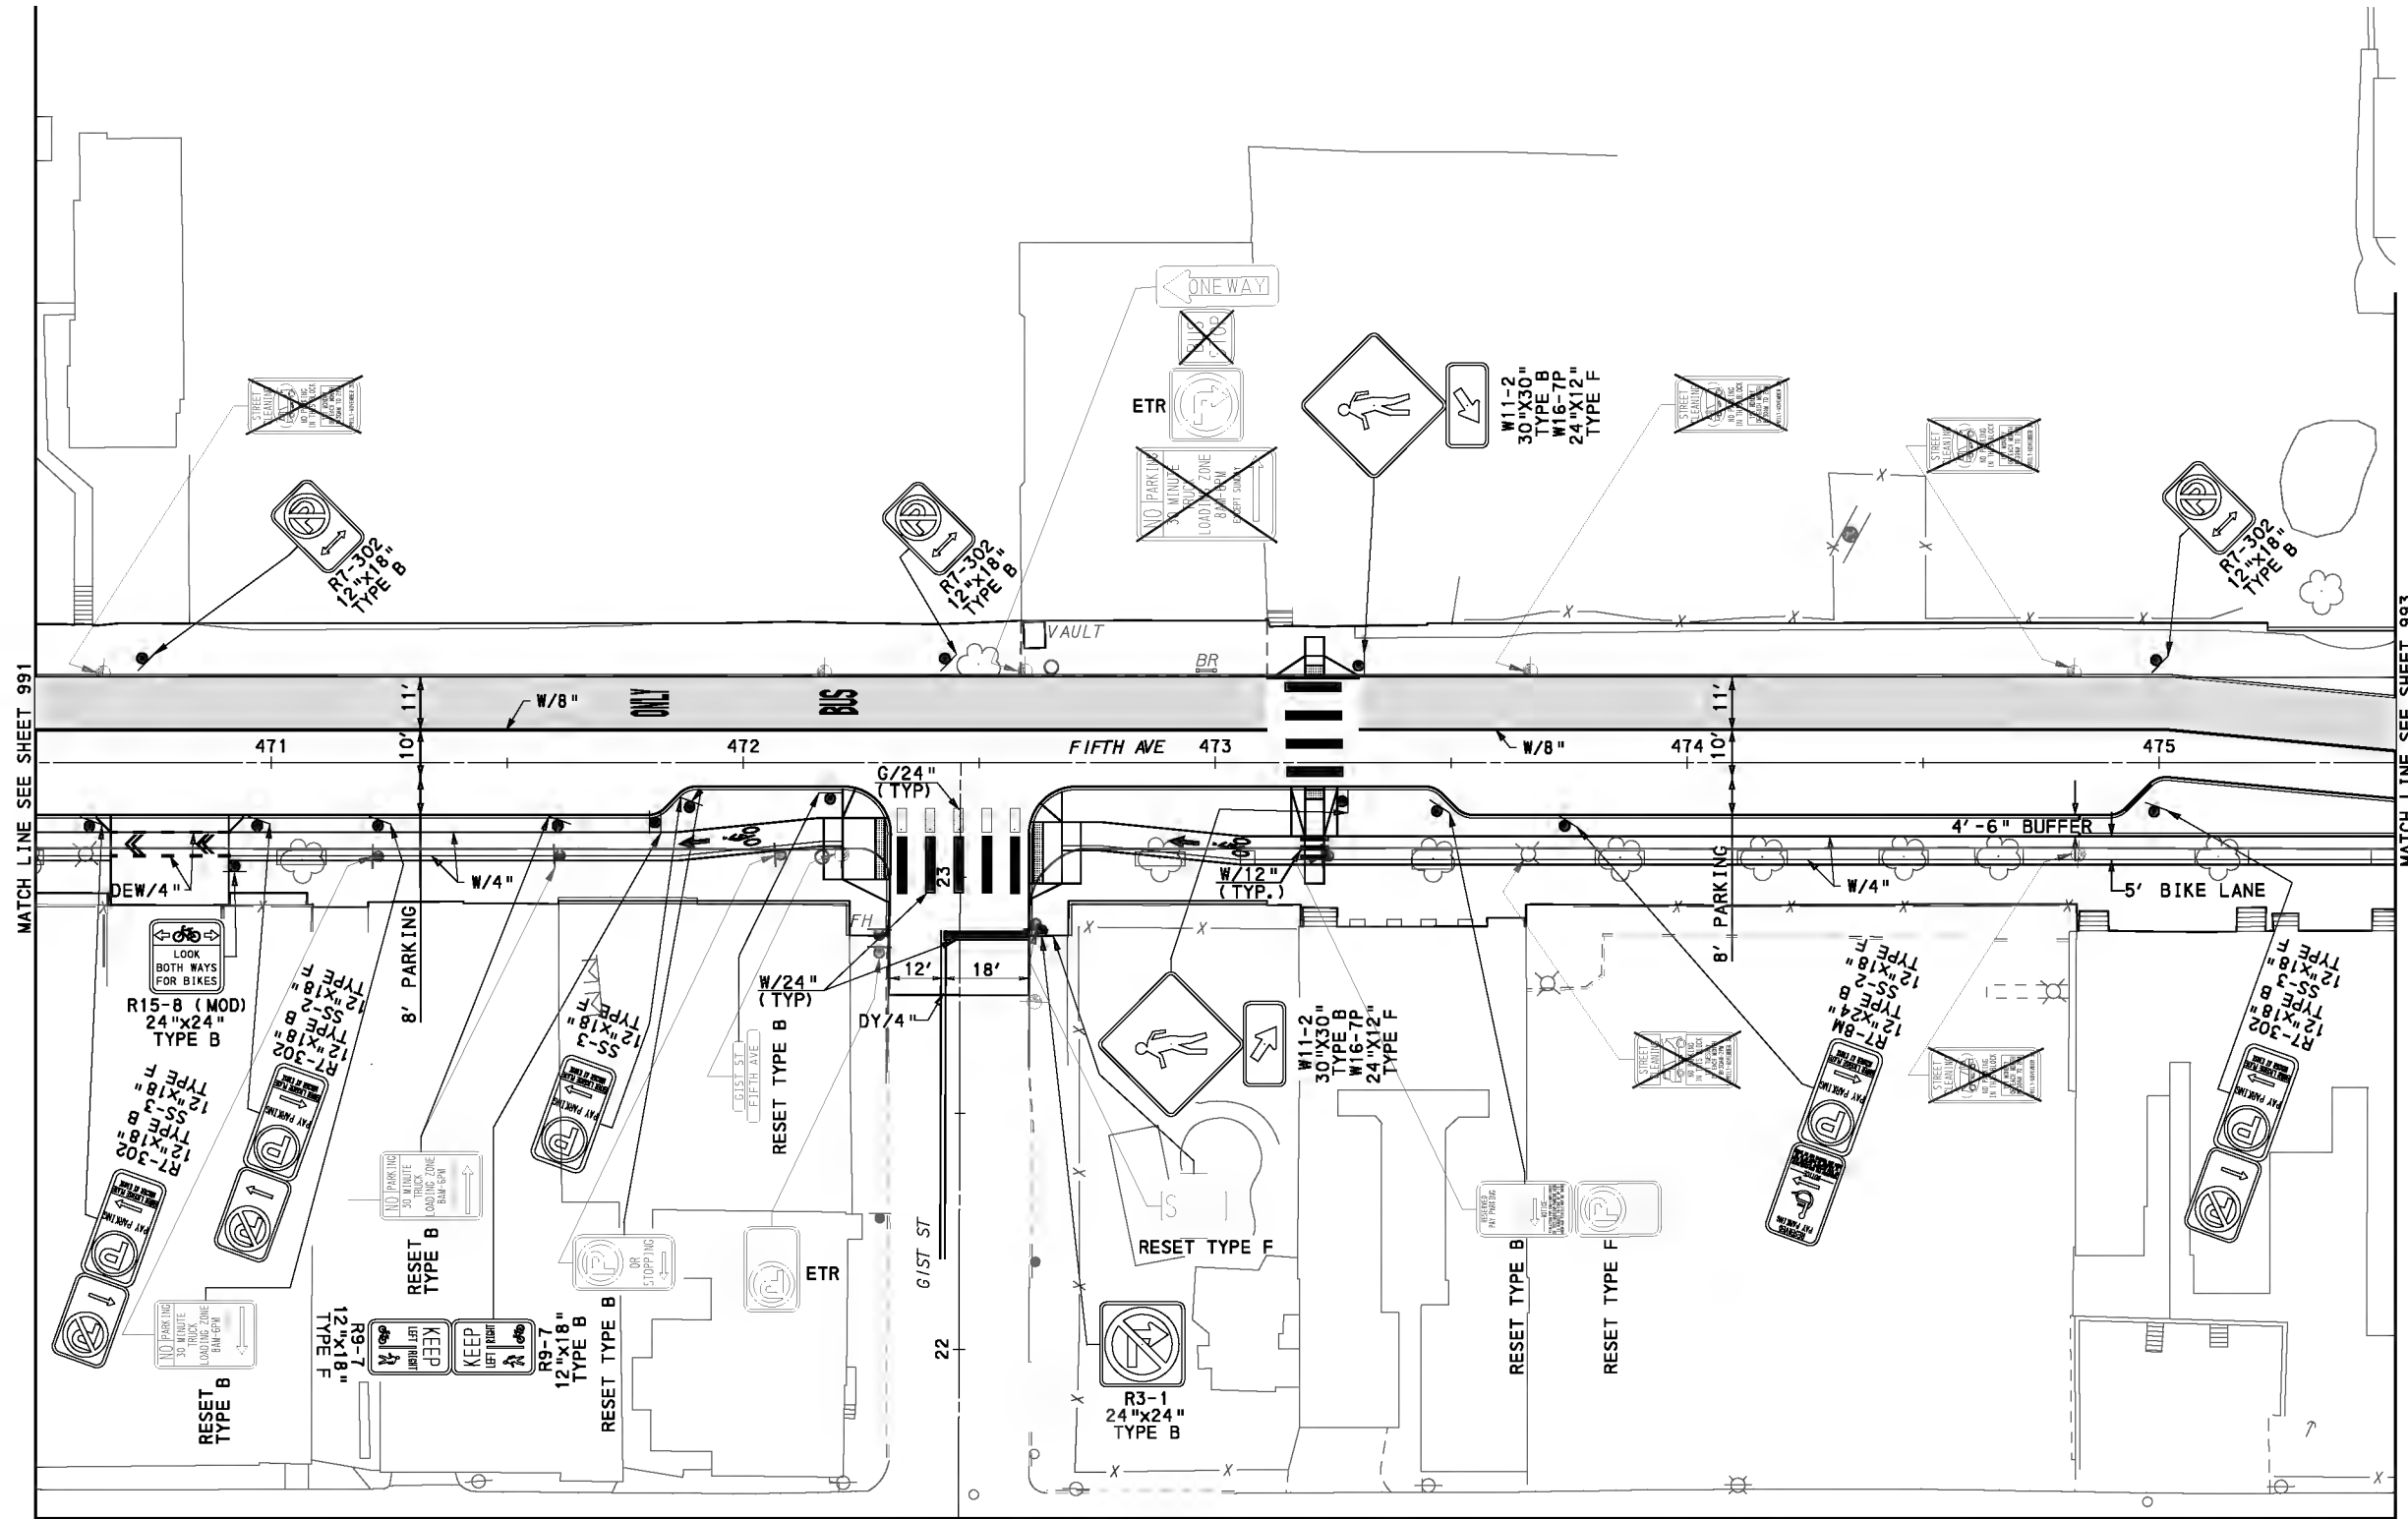

MATCH LINE SEE SHEET 991

MATCH LINE SEE SHEET 993

MATCH LINE SEE SHEET 1020

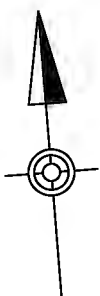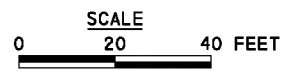

FOR CONSTRUCTION PLAN SEE SHEET 568

AECOM
Gulf Tower
707 Grant Street
5th Floor
Pittsburgh, PA 15219

NO.	DATE	DESCRIPTION
REVISIONS		

THE PREPARATION OF THIS DOCUMENT HAS BEEN FINANCED IN PART THROUGH A GRANT FROM THE FEDERAL TRANSPORT ADMINISTRATION, U.S. DEPARTMENT OF TRANSPORTATION, UNDER THE URBAN MASS TRANSPORTATION ACT OF 1964, AS AMENDED, FOR THE PORT AUTHORITY OF ALLEGHENY COUNTY, PENNSYLVANIA.

100% DESIGN SUBMITTAL
(NOT FOR CONSTRUCTION)
SIGNATURE _____ APPROVED _____




DESIGNED	AJR
DRAWN	FJC
CHECKED	BFS
IN CHARGE	JKM
DATE	09/29/20
SCALE	AS SHOWN

PORT AUTHORITY OF ALLEGHENY COUNTY
PITTSBURGH PENNSYLVANIA

BUS RAPID TRANSIT ROADWAY
SIGNING & PAVEMENT MARKING PLANS
FIFTH AVE - STA 470+50 TO STA 475+50

Port Authority
connecting people to life

CONTRACT NO. BRT-001	
DWG. NO. SN64	SHT. 992

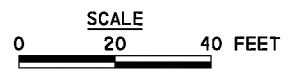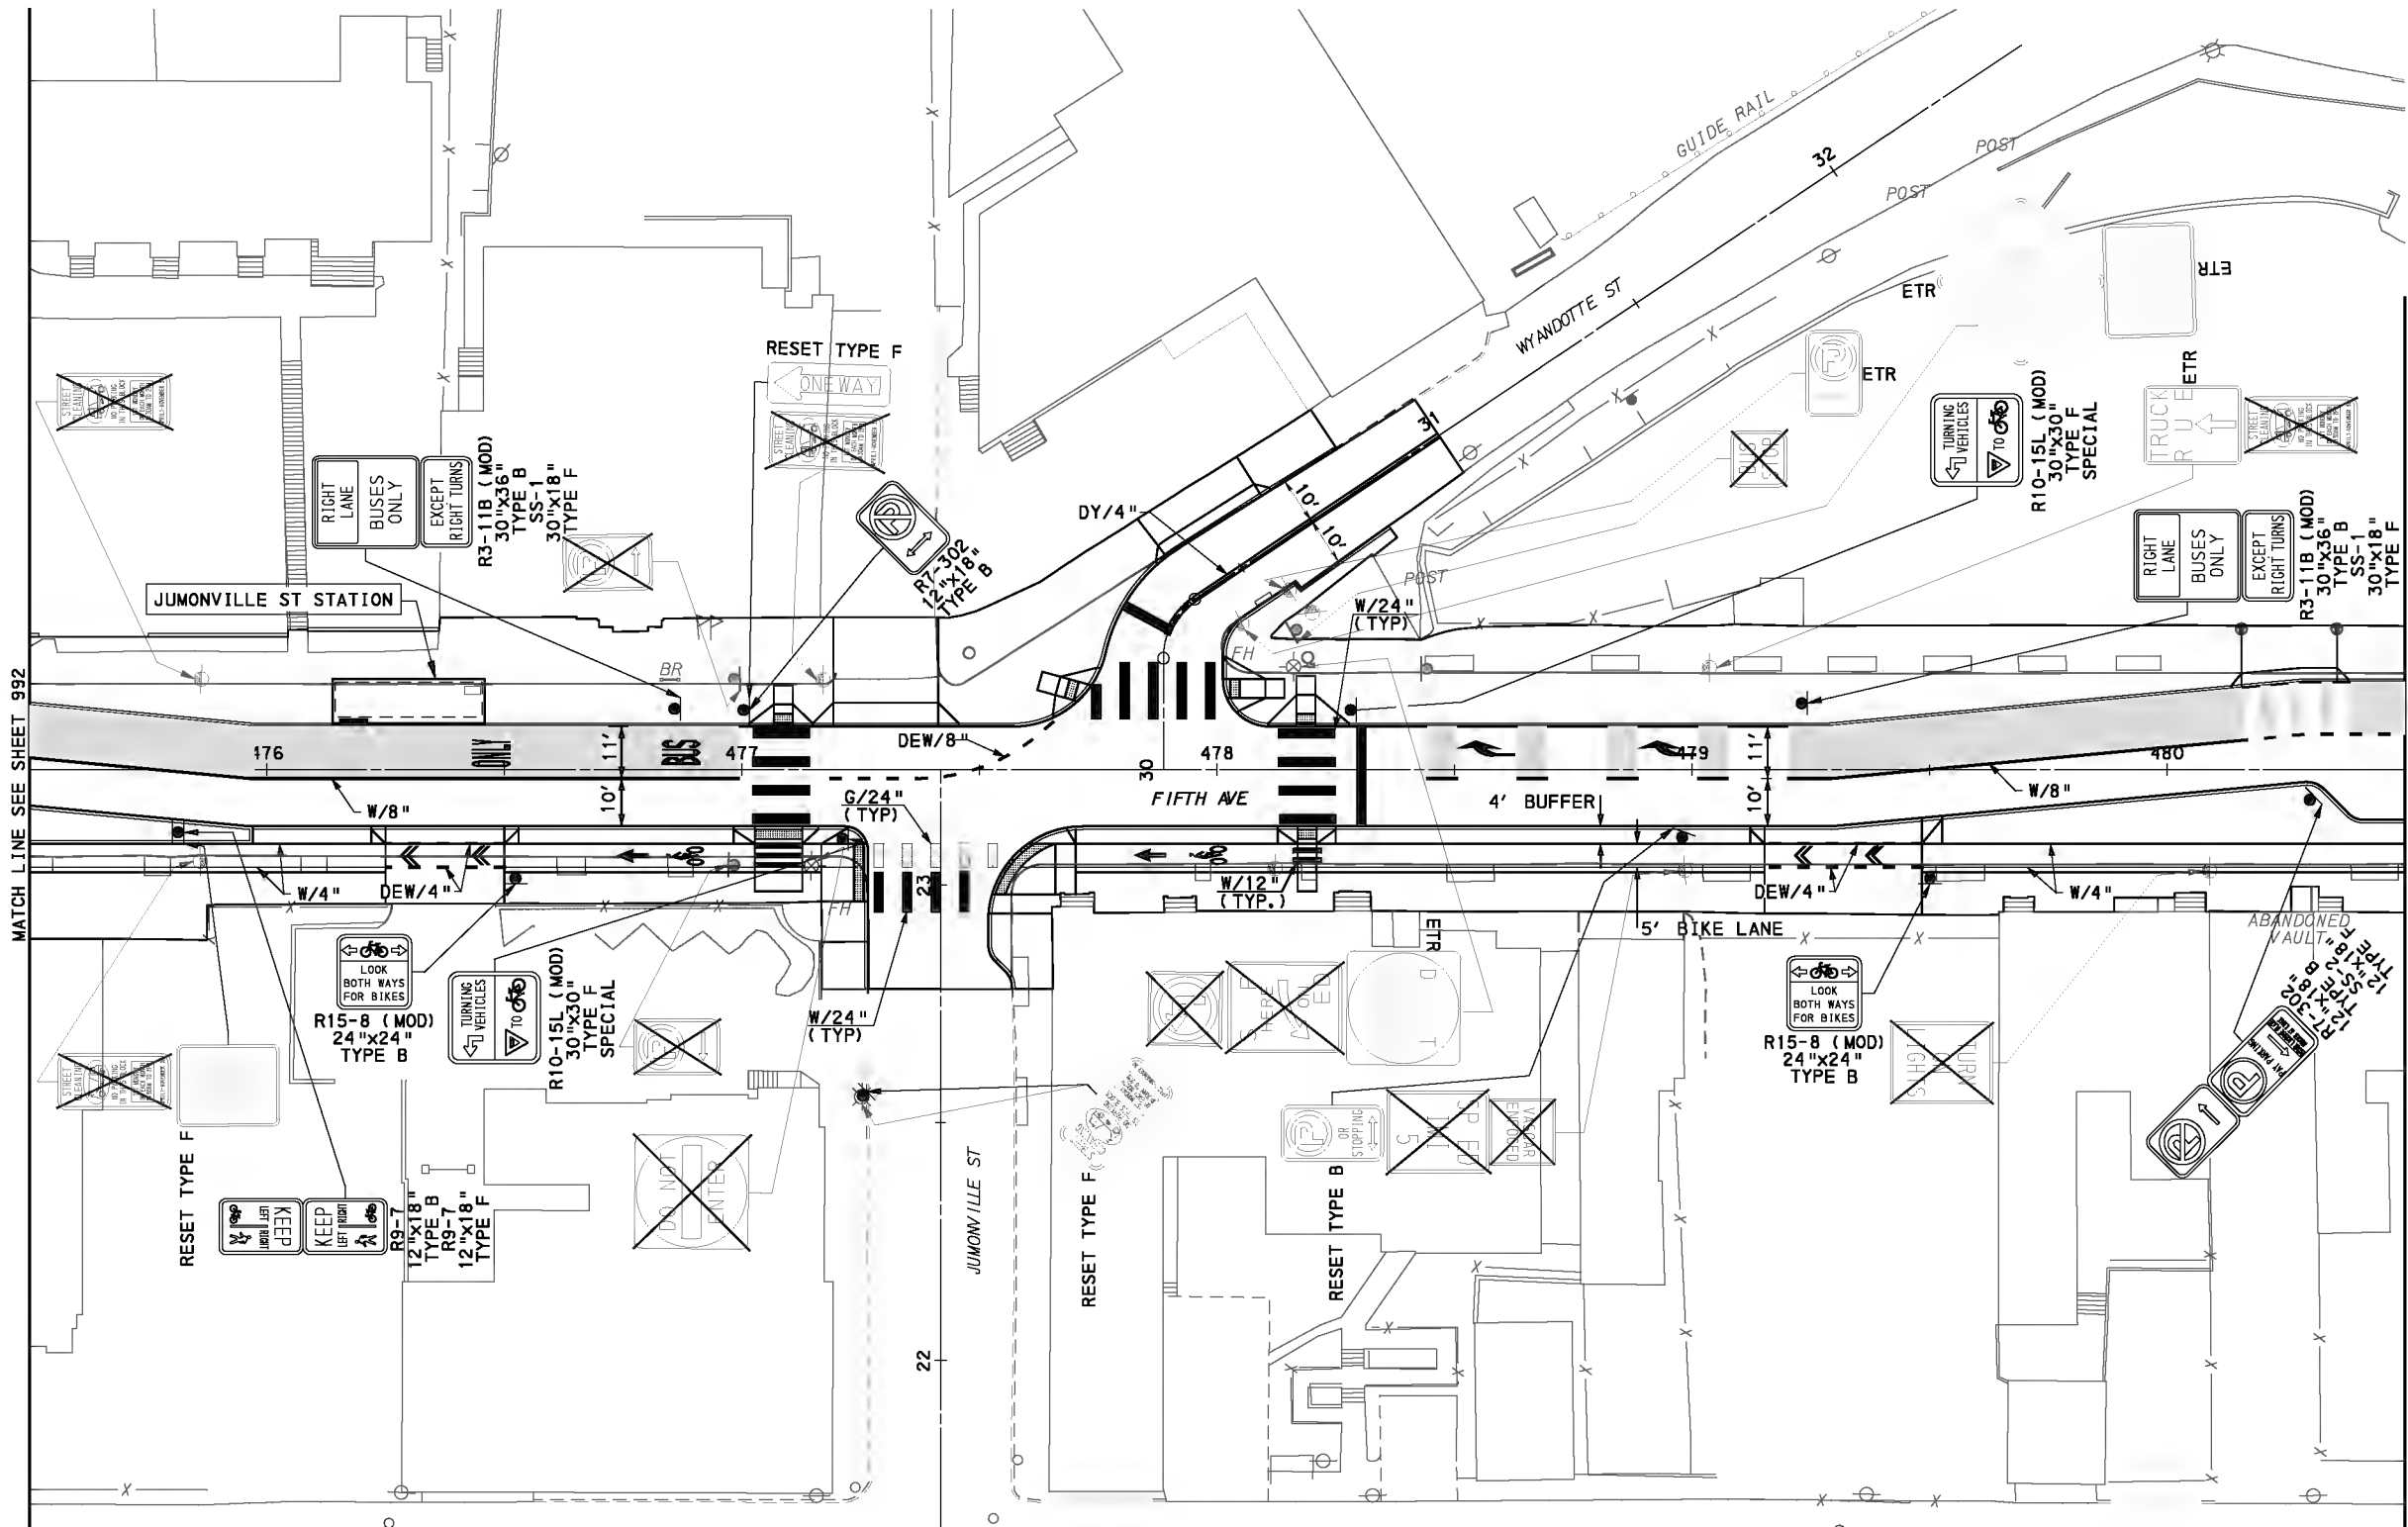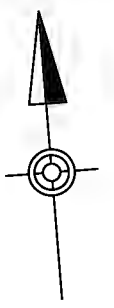

FOR CONSTRUCTION PLAN SEE SHEET 569

AECOM
 Gulf Tower
 707 Grant Street
 5th Floor
 Pittsburgh, PA 15219

NO.	DATE	DESCRIPTION
REVISIONS		

THE PREPARATION OF THIS DOCUMENT HAS BEEN FINANCED IN PART THROUGH A GRANT FROM THE FEDERAL TRANSIT ADMINISTRATION, U.S. DEPARTMENT OF TRANSPORTATION, UNDER THE URBAN MASS TRANSPORTATION ACT OF 1964, AS AMENDED, FOR THE PORT AUTHORITY OF ALLEGHENY COUNTY, PENNSYLVANIA.




100% DESIGN SUBMITTAL

 (NOT FOR CONSTRUCTION)

 SIGNATURE _____ APPROVED _____

DESIGNED	AJR
DRAWN	FJC
CHECKED	BFS
IN CHARGE	JKM
DATE	09/29/20
SCALE	AS SHOWN

PORT AUTHORITY OF ALLEGHENY COUNTY PITTSBURGH PENNSYLVANIA	
BUS RAPID TRANSIT ROADWAY SIGNING & PAVEMENT MARKING PLANS FIFTH AVE - STA 475+50 TO STA 480+50	
Port Authority <small>connecting people to life</small>	CONTRACT NO. BRT-001
	DWG. NO. SN65 SHT. 993

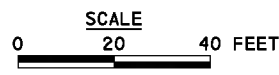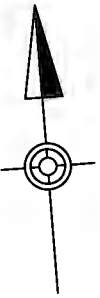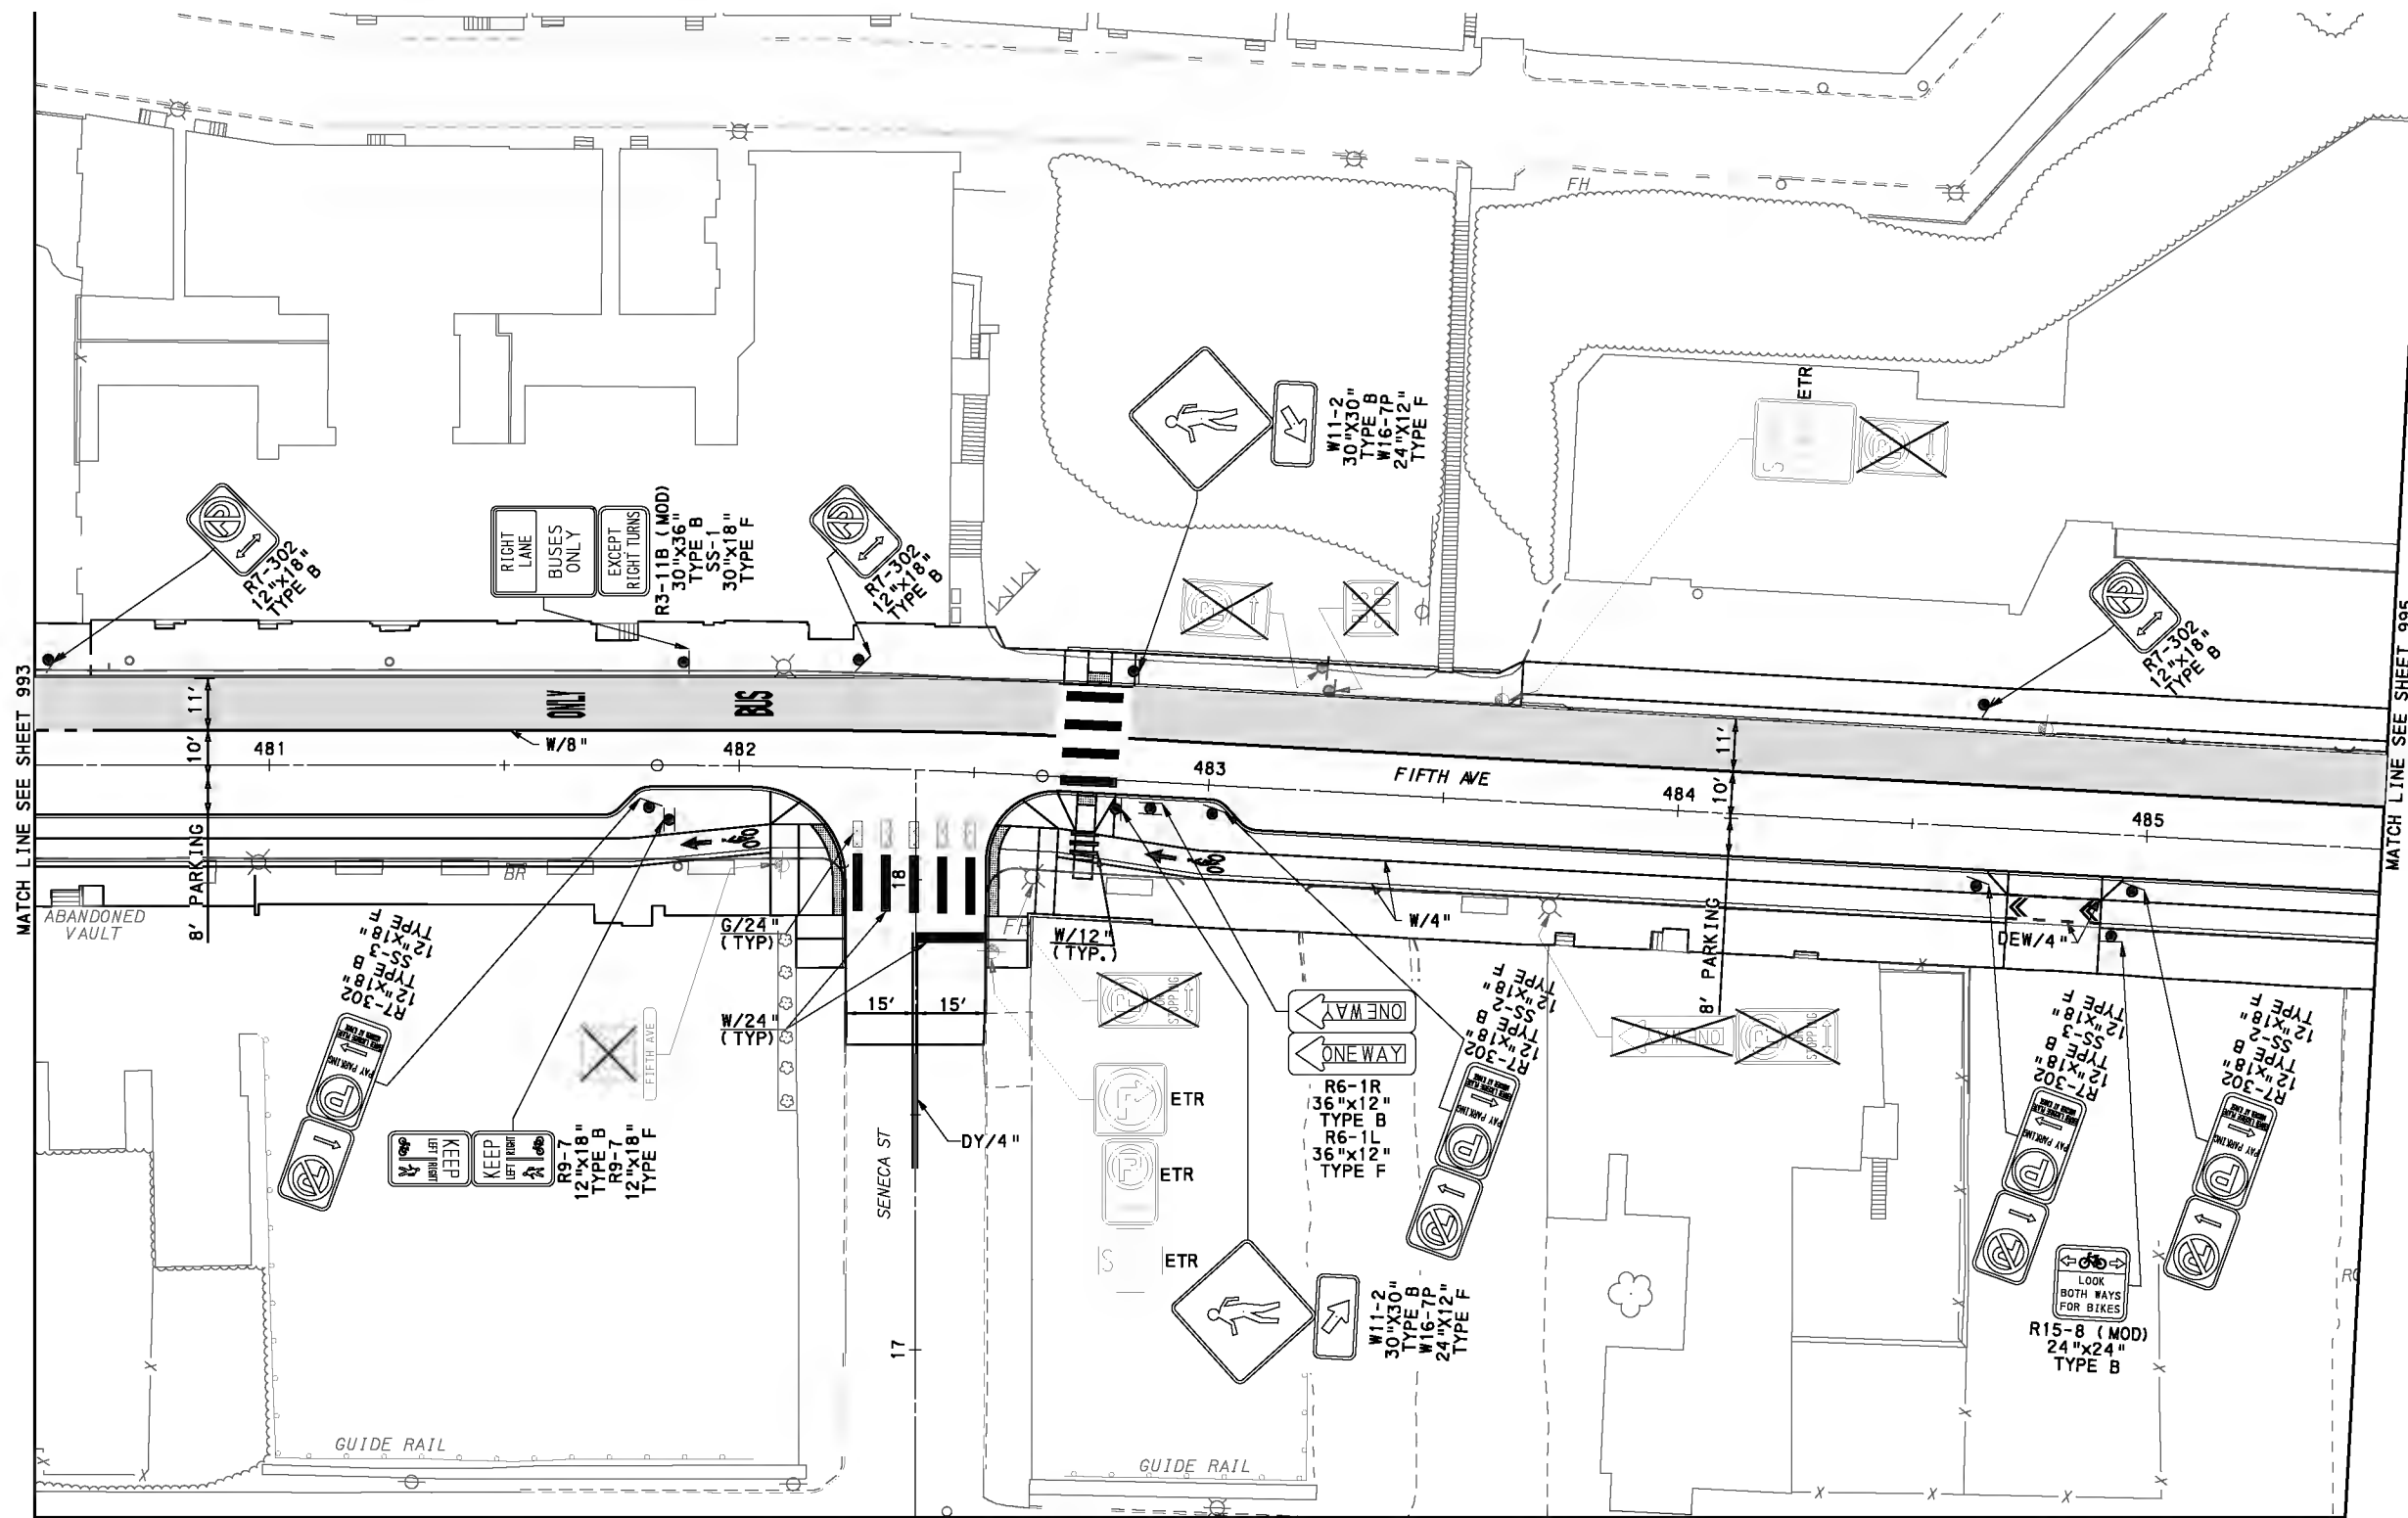

MATCH LINE SEE SHEET 1022

MATCH LINE SEE SHEET 993

MATCH LINE SEE SHEET 995

FOR CONSTRUCTION PLAN SEE SHEET 570

AECOM
 Gulf Tower
 707 Grant Street
 5th Floor
 Pittsburgh, PA 15219

NO.	DATE	DESCRIPTION
REVISIONS		

THE PREPARATION OF THIS DOCUMENT HAS BEEN FINANCED IN PART THROUGH A GRANT FROM THE FEDERAL TRANSIT ADMINISTRATION, U.S. DEPARTMENT OF TRANSPORTATION, UNDER THE URBAN MASS TRANSPORTATION ACT OF 1964, AS AMENDED, FOR THE PORT AUTHORITY OF ALLEGHENY COUNTY, PENNSYLVANIA.

100% DESIGN SUBMITTAL

 (NOT FOR CONSTRUCTION)

 SIGNATURE _____ APPROVED _____




DESIGNED	AJR
DRAWN	FJC
CHECKED	BFS
IN CHARGE	JKM
DATE	09/29/20
SCALE	AS SHOWN

PORT AUTHORITY OF ALLEGHENY COUNTY
 PITTSBURGH PENNSYLVANIA

BUS RAPID TRANSIT ROADWAY
SIGNING & PAVEMENT MARKING PLANS
 FIFTH AVE - STA 480+50 TO STA 485+50

Port Authority
 connecting people to life™

CONTRACT NO. BRT-001
DWG. NO. SN66
SHT. 994

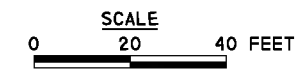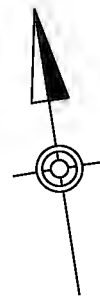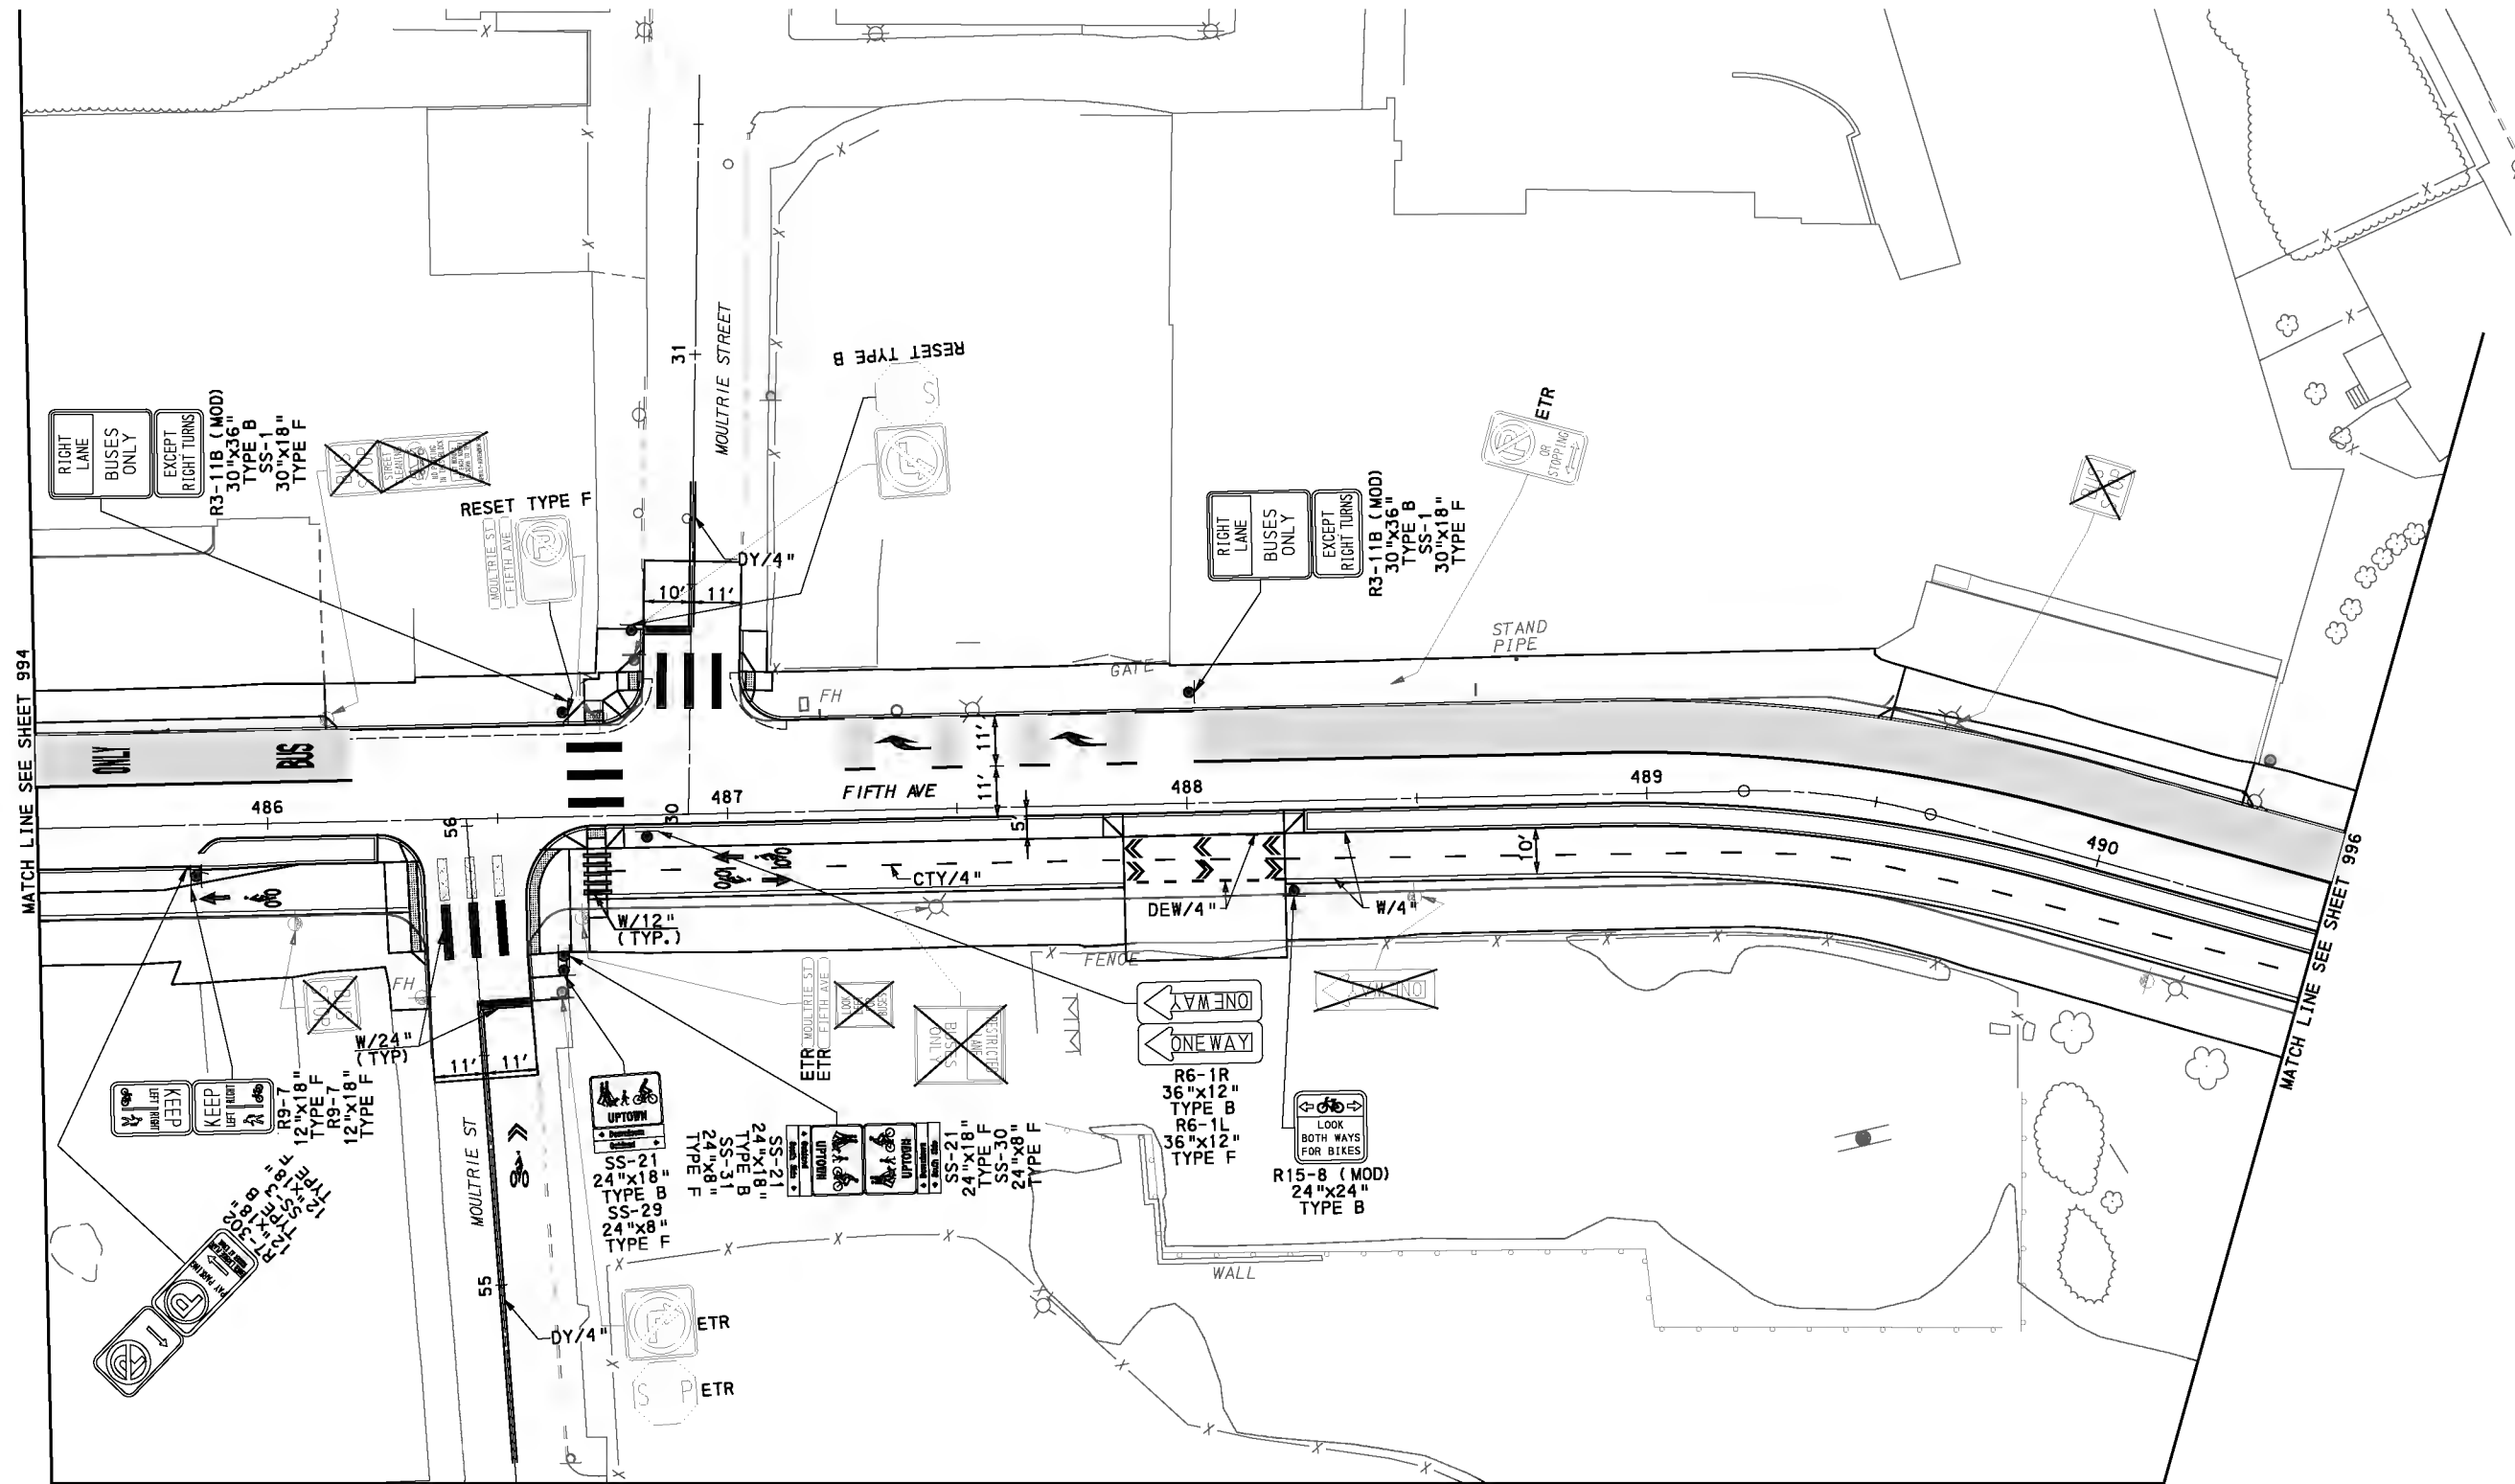

MATCH LINE SEE SHEET 1023

FOR CONSTRUCTION PLAN SEE SHEET 571

AECOM
 Gulf Tower
 707 Grant Street
 5th Floor
 Pittsburgh, PA 15219

NO.	DATE	DESCRIPTION
REVISIONS		

THE PREPARATION OF THIS DOCUMENT HAS BEEN FINANCED IN PART THROUGH A GRANT FROM THE FEDERAL TRANSIT ADMINISTRATION, U.S. DEPARTMENT OF TRANSPORTATION, UNDER THE URBAN MASS TRANSPORTATION ACT OF 1964, AS AMENDED, FOR THE PORT AUTHORITY OF ALLEGHENY COUNTY, PENNSYLVANIA.

100% DESIGN SUBMITTAL

 (NOT FOR CONSTRUCTION)

 SIGNATURE _____ APPROVED _____



DESIGNED	AJR
DRAWN	FJC
CHECKED	BFS
IN CHARGE	JKM
DATE	09/29/20
SCALE	AS SHOWN

PORT AUTHORITY OF ALLEGHENY COUNTY
 PITTSBURGH PENNSYLVANIA

BUS RAPID TRANSIT ROADWAY SIGNING & PAVEMENT MARKING PLANS
 FIFTH AVE - STA 485+50 TO STA 490+50

Port Authority
connecting people to life

CONTRACT NO. BRT-001	
DWG. NO. SN67	SHT. 995

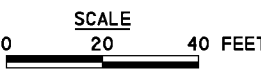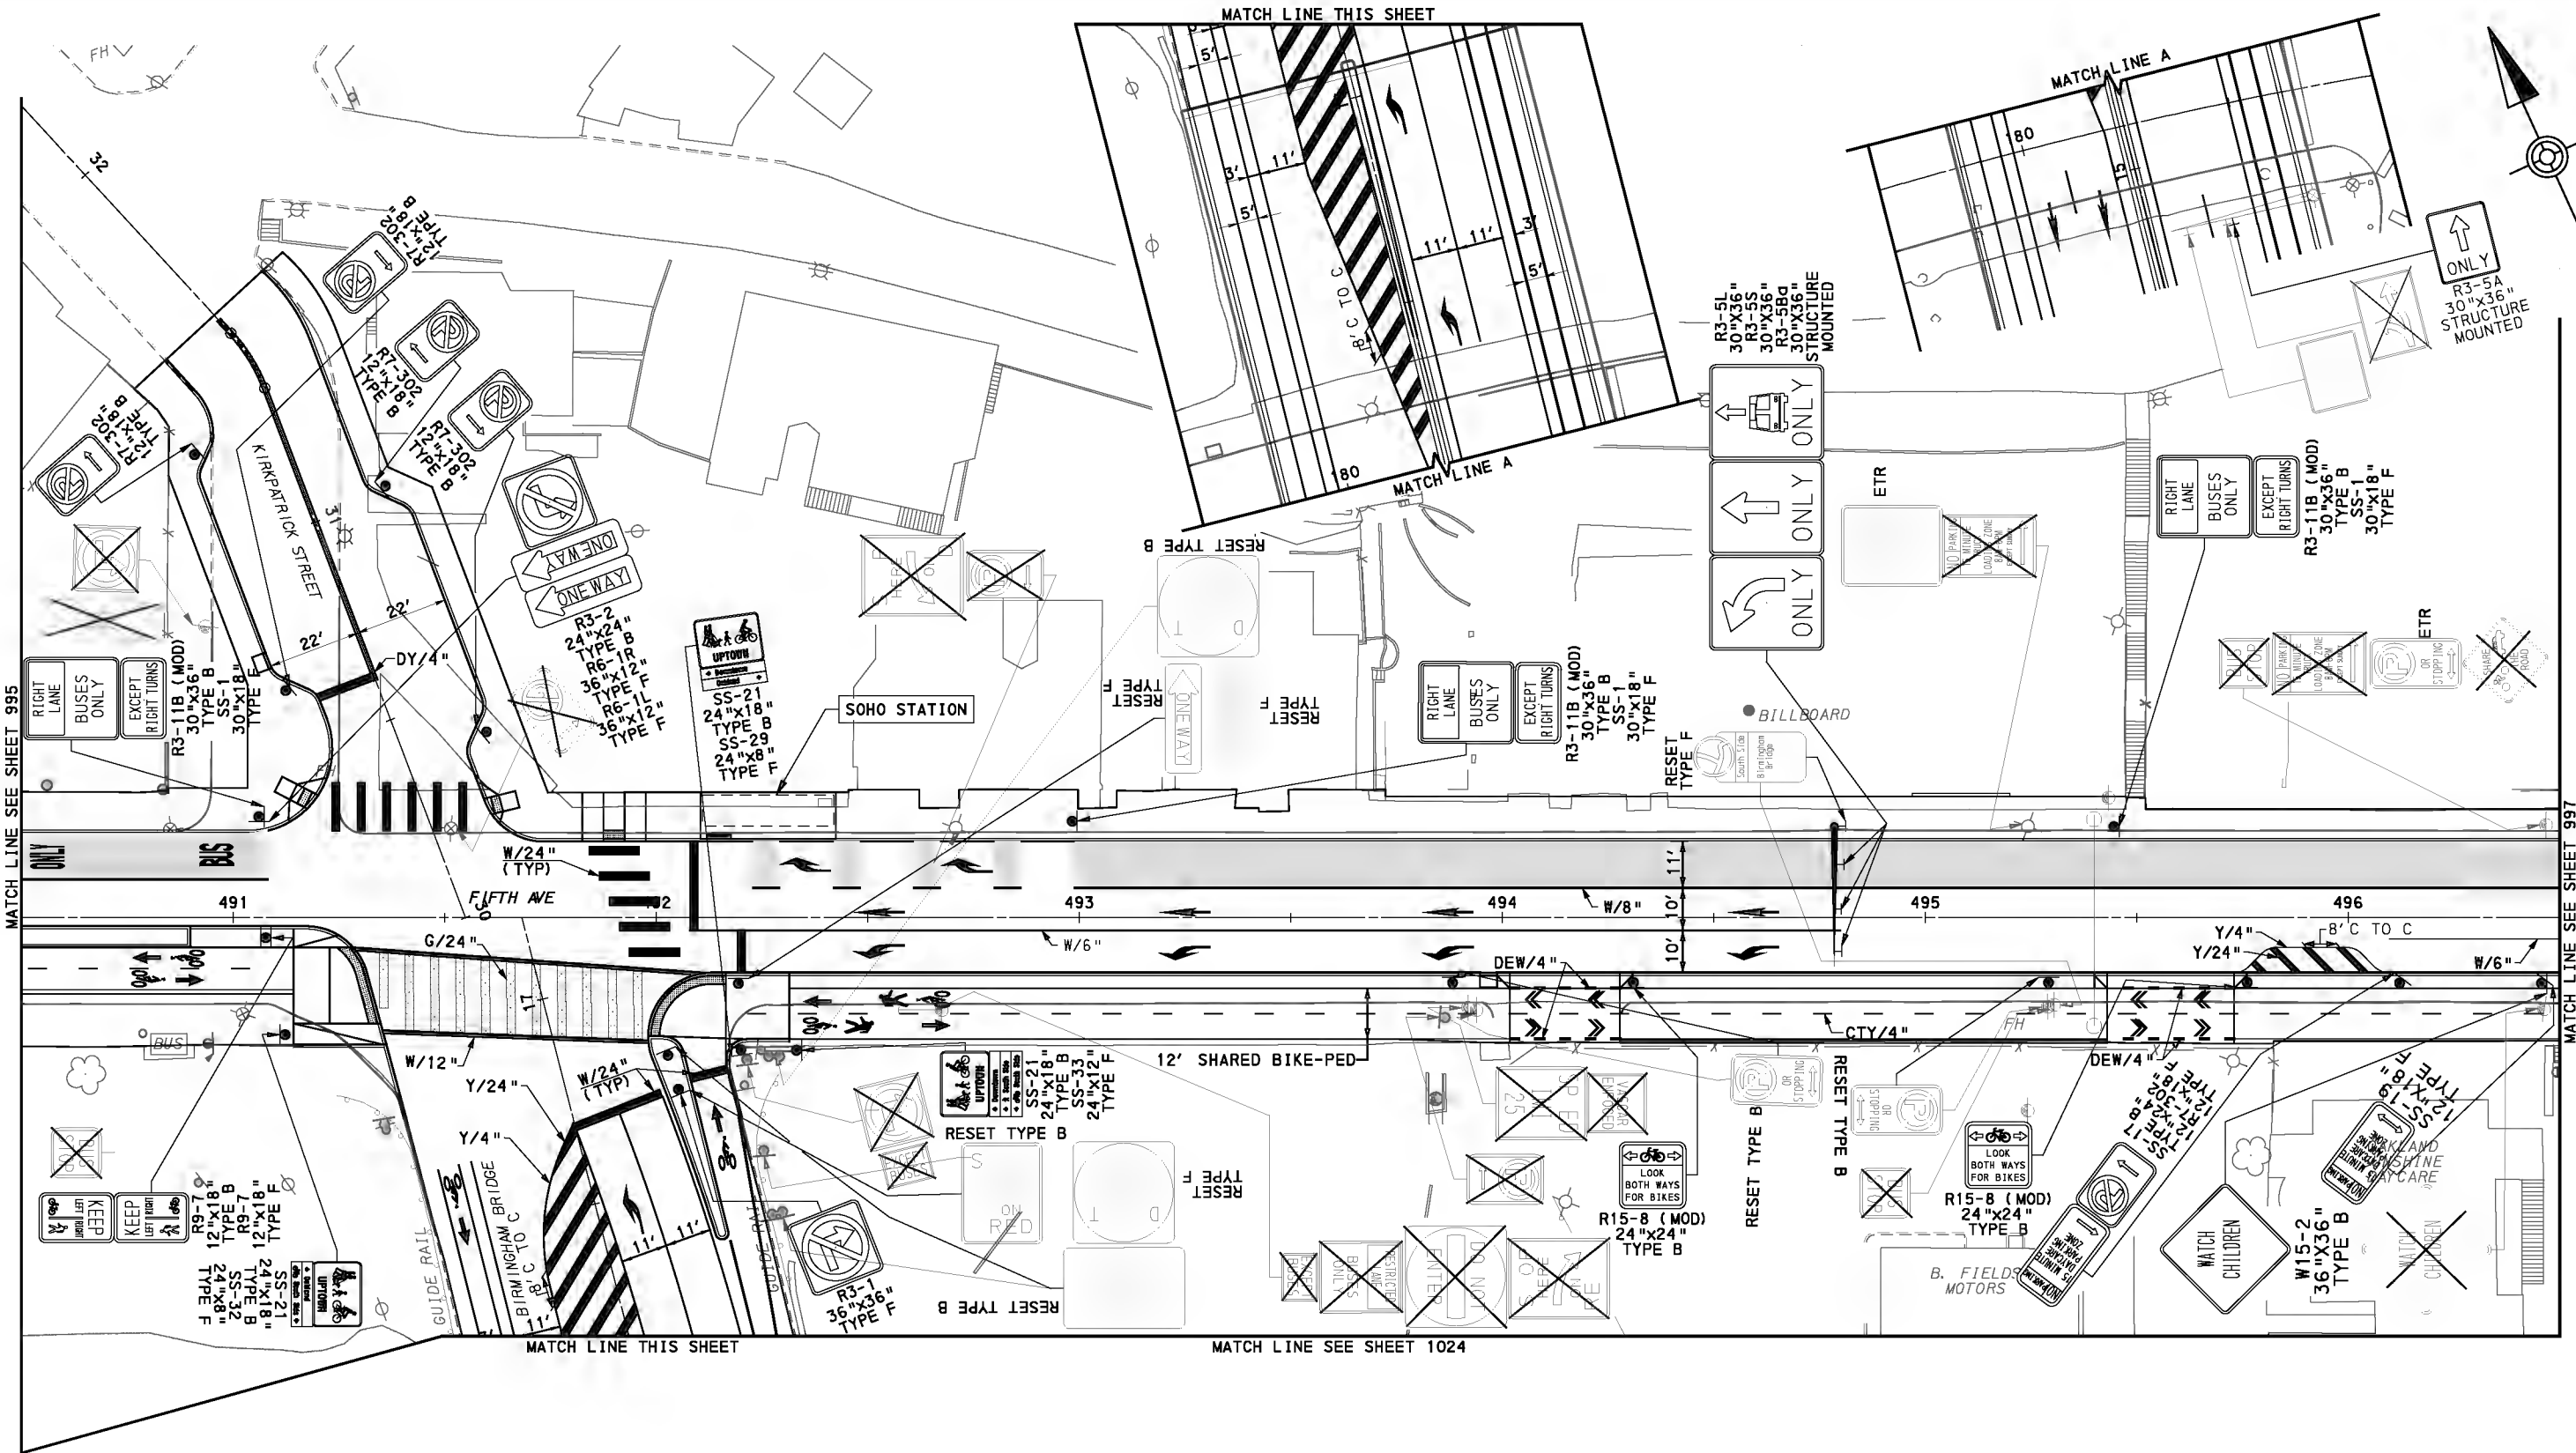

AECOM
 Gulf Tower
 707 Grant Street
 5th Floor
 Pittsburgh, PA 15219

NO.	DATE	DESCRIPTION
REVISIONS		

THE PREPARATION OF THIS DOCUMENT HAS BEEN FINANCED IN PART THROUGH A GRANT FROM THE FEDERAL TRANSIT ADMINISTRATION, U.S. DEPARTMENT OF TRANSPORTATION, UNDER THE URBAN MASS TRANSPORTATION ACT OF 1964, AS AMENDED, FOR THE PORT AUTHORITY OF ALLEGHENY COUNTY, PENNSYLVANIA.

100% DESIGN SUBMITTAL

 (NOT FOR CONSTRUCTION)

SIGNATURE _____ APPROVED _____

DESIGNED	AJR
DRAWN	FJC
CHECKED	BFS
IN CHARGE	JKM
DATE	09/29/20
SCALE	AS SHOWN




FOR CONSTRUCTION PLAN SEE SHEET 572

PORT AUTHORITY OF ALLEGHENY COUNTY
 PITTSBURGH PENNSYLVANIA

BUS RAPID TRANSIT ROADWAY
 SIGNING & PAVEMENT MARKING PLANS
 FIFTH AVE - STA 490+50 TO STA 496+50

Port Authority connecting people to life™

CONTRACT NO. BRT-001
 DWG. NO. SN68 SHT. 996

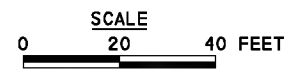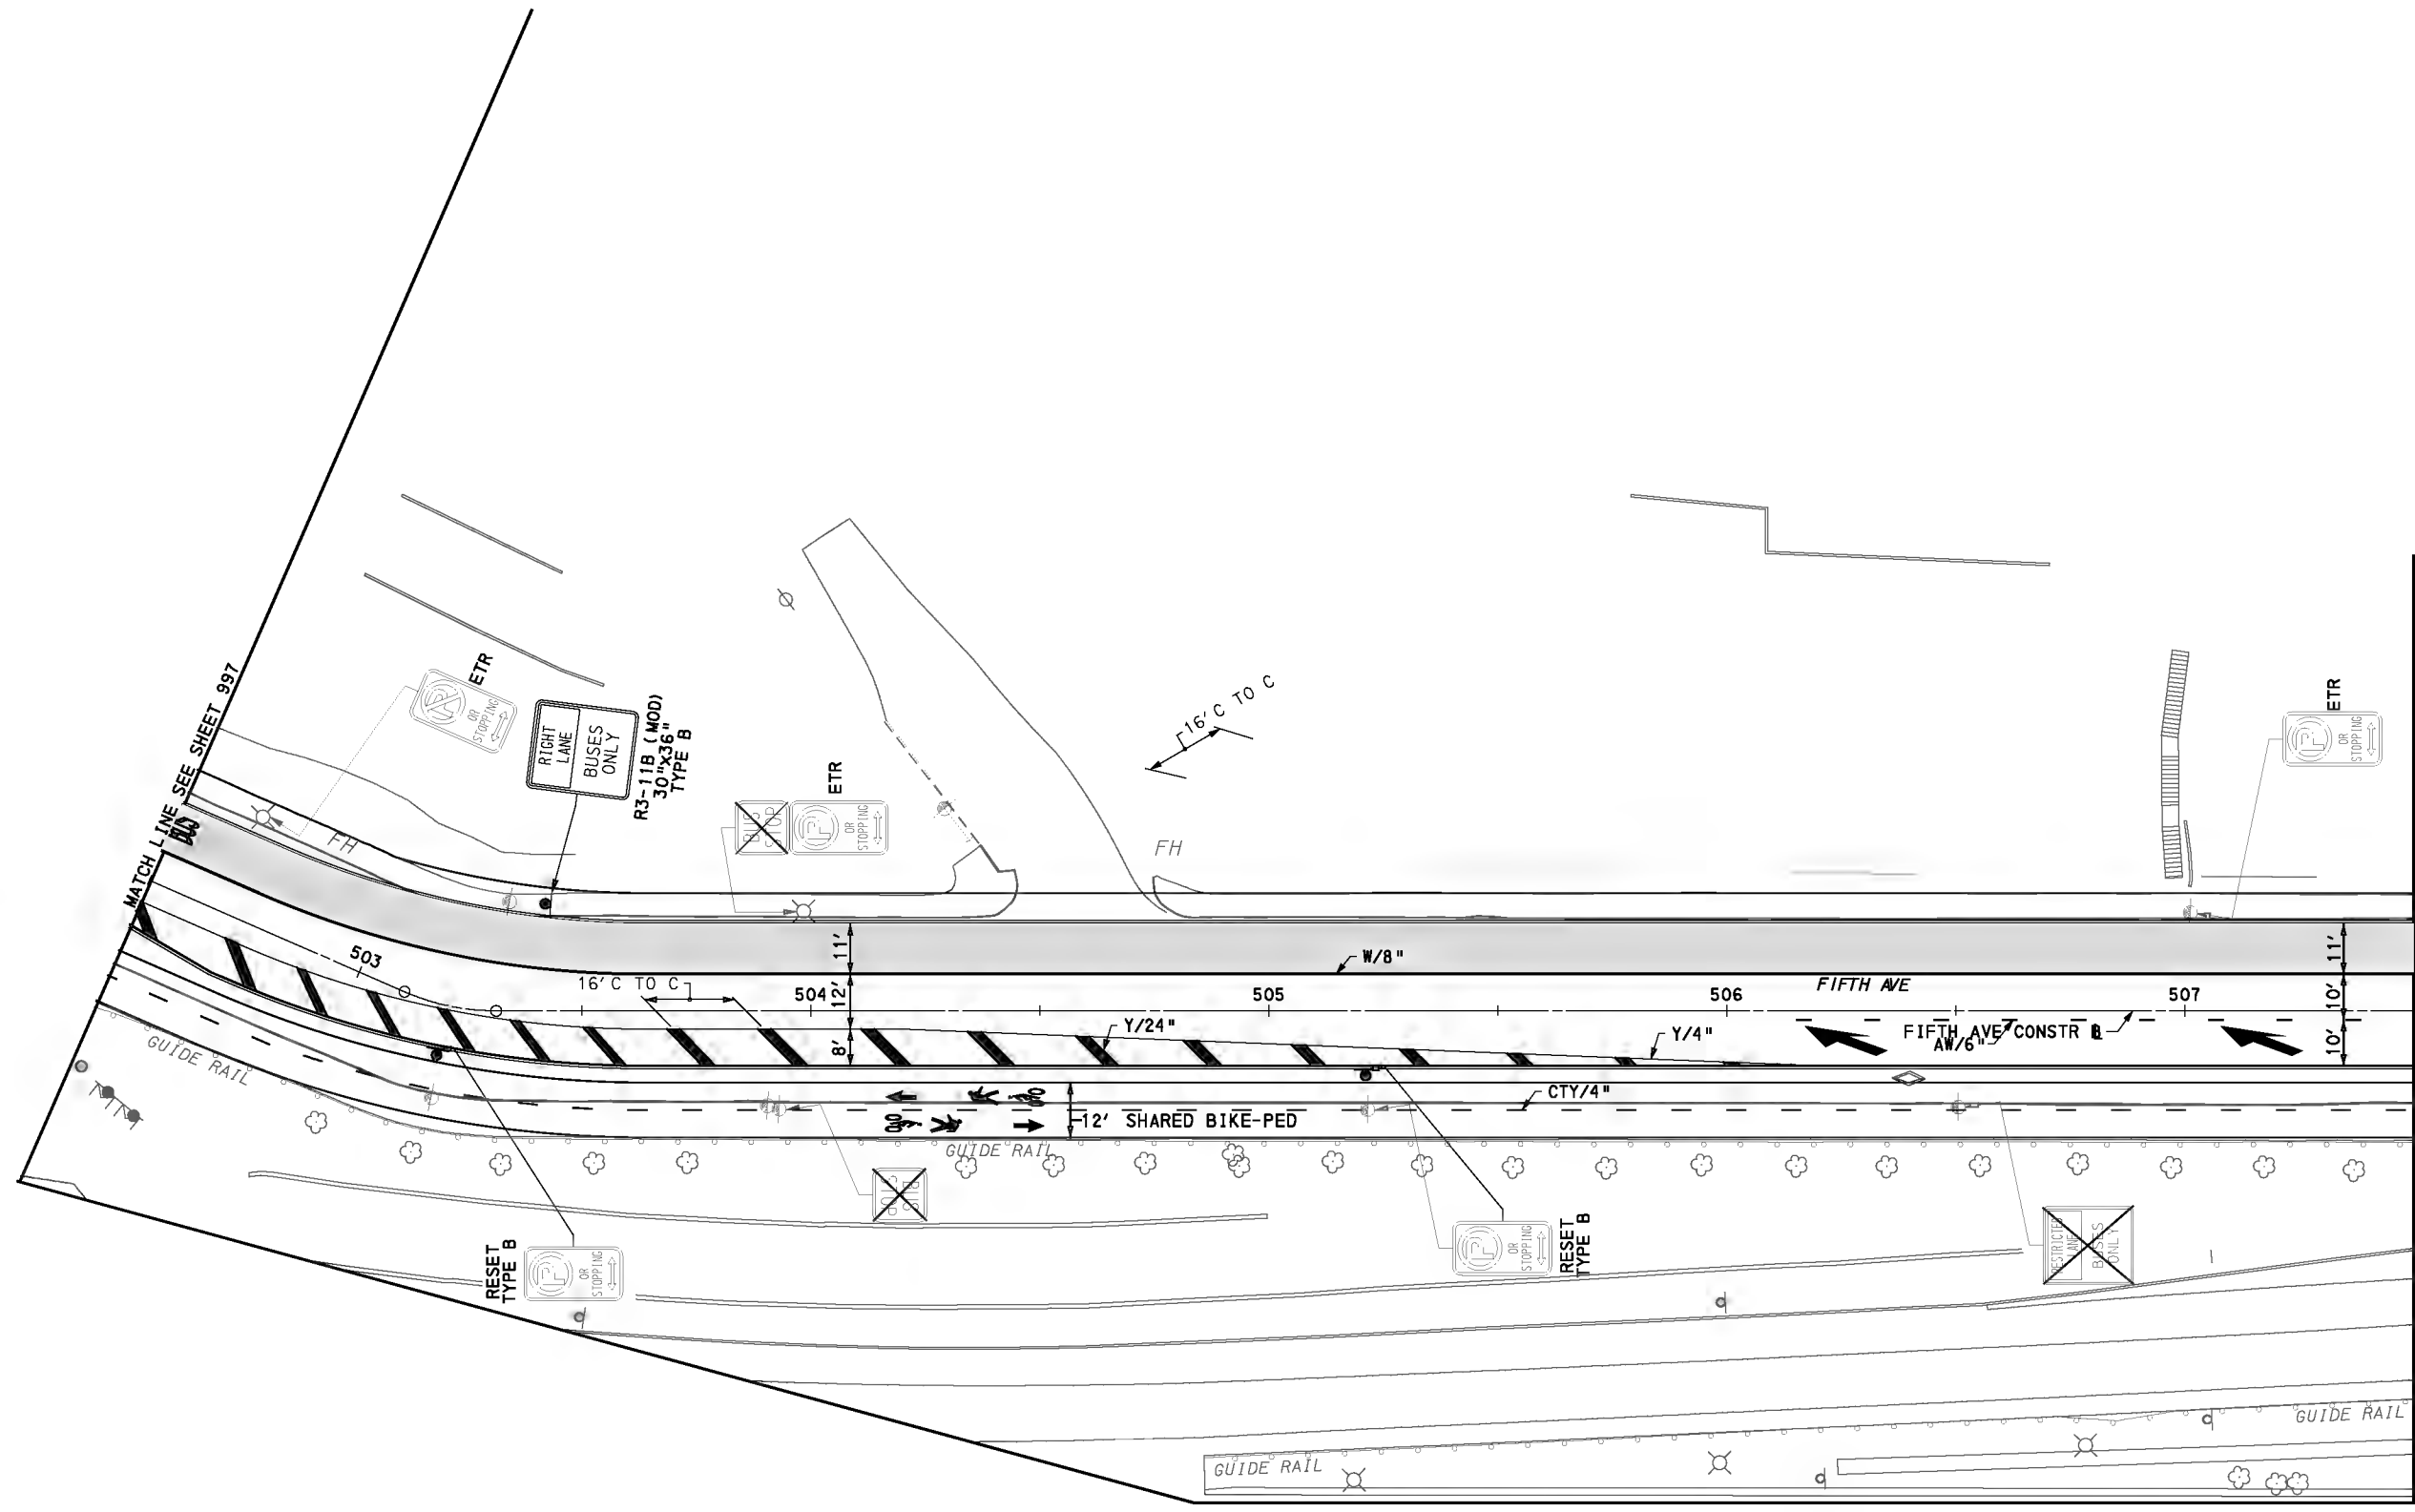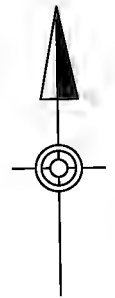

FOR CONSTRUCTION PLAN SEE SHEET 574

AECOM
 Gulf Tower
 707 Grant Street
 5th Floor
 Pittsburgh, PA 15219

NO.	DATE	DESCRIPTION
REVISIONS		

THE PREPARATION OF THIS DOCUMENT HAS BEEN FINANCED IN PART THROUGH A GRANT FROM THE FEDERAL TRANSIT ADMINISTRATION, U.S. DEPARTMENT OF TRANSPORTATION, UNDER THE URBAN MASS TRANSPORTATION ACT OF 1964, AS AMENDED, FOR THE PORT AUTHORITY OF ALLEGHENY COUNTY, PENNSYLVANIA.

100% DESIGN SUBMITTAL



 (NOT FOR CONSTRUCTION)

 SIGNATURE _____

APPROVED _____

DESIGNED	AJR
DRAWN	FJC
CHECKED	BFS
IN CHARGE	JKM
DATE	09/29/20
SCALE	AS SHOWN

PORT AUTHORITY OF ALLEGHENY COUNTY PITTSBURGH PENNSYLVANIA	
BUS RAPID TRANSIT ROADWAY SIGNING & PAVEMENT MARKING PLANS FIFTH AVE - STA 502+50 TO STA 507+50	
Port Authority <small>connecting people to life</small>	CONTRACT NO. BRT-001
	DWG. NO. SN70 SHT. 998

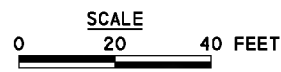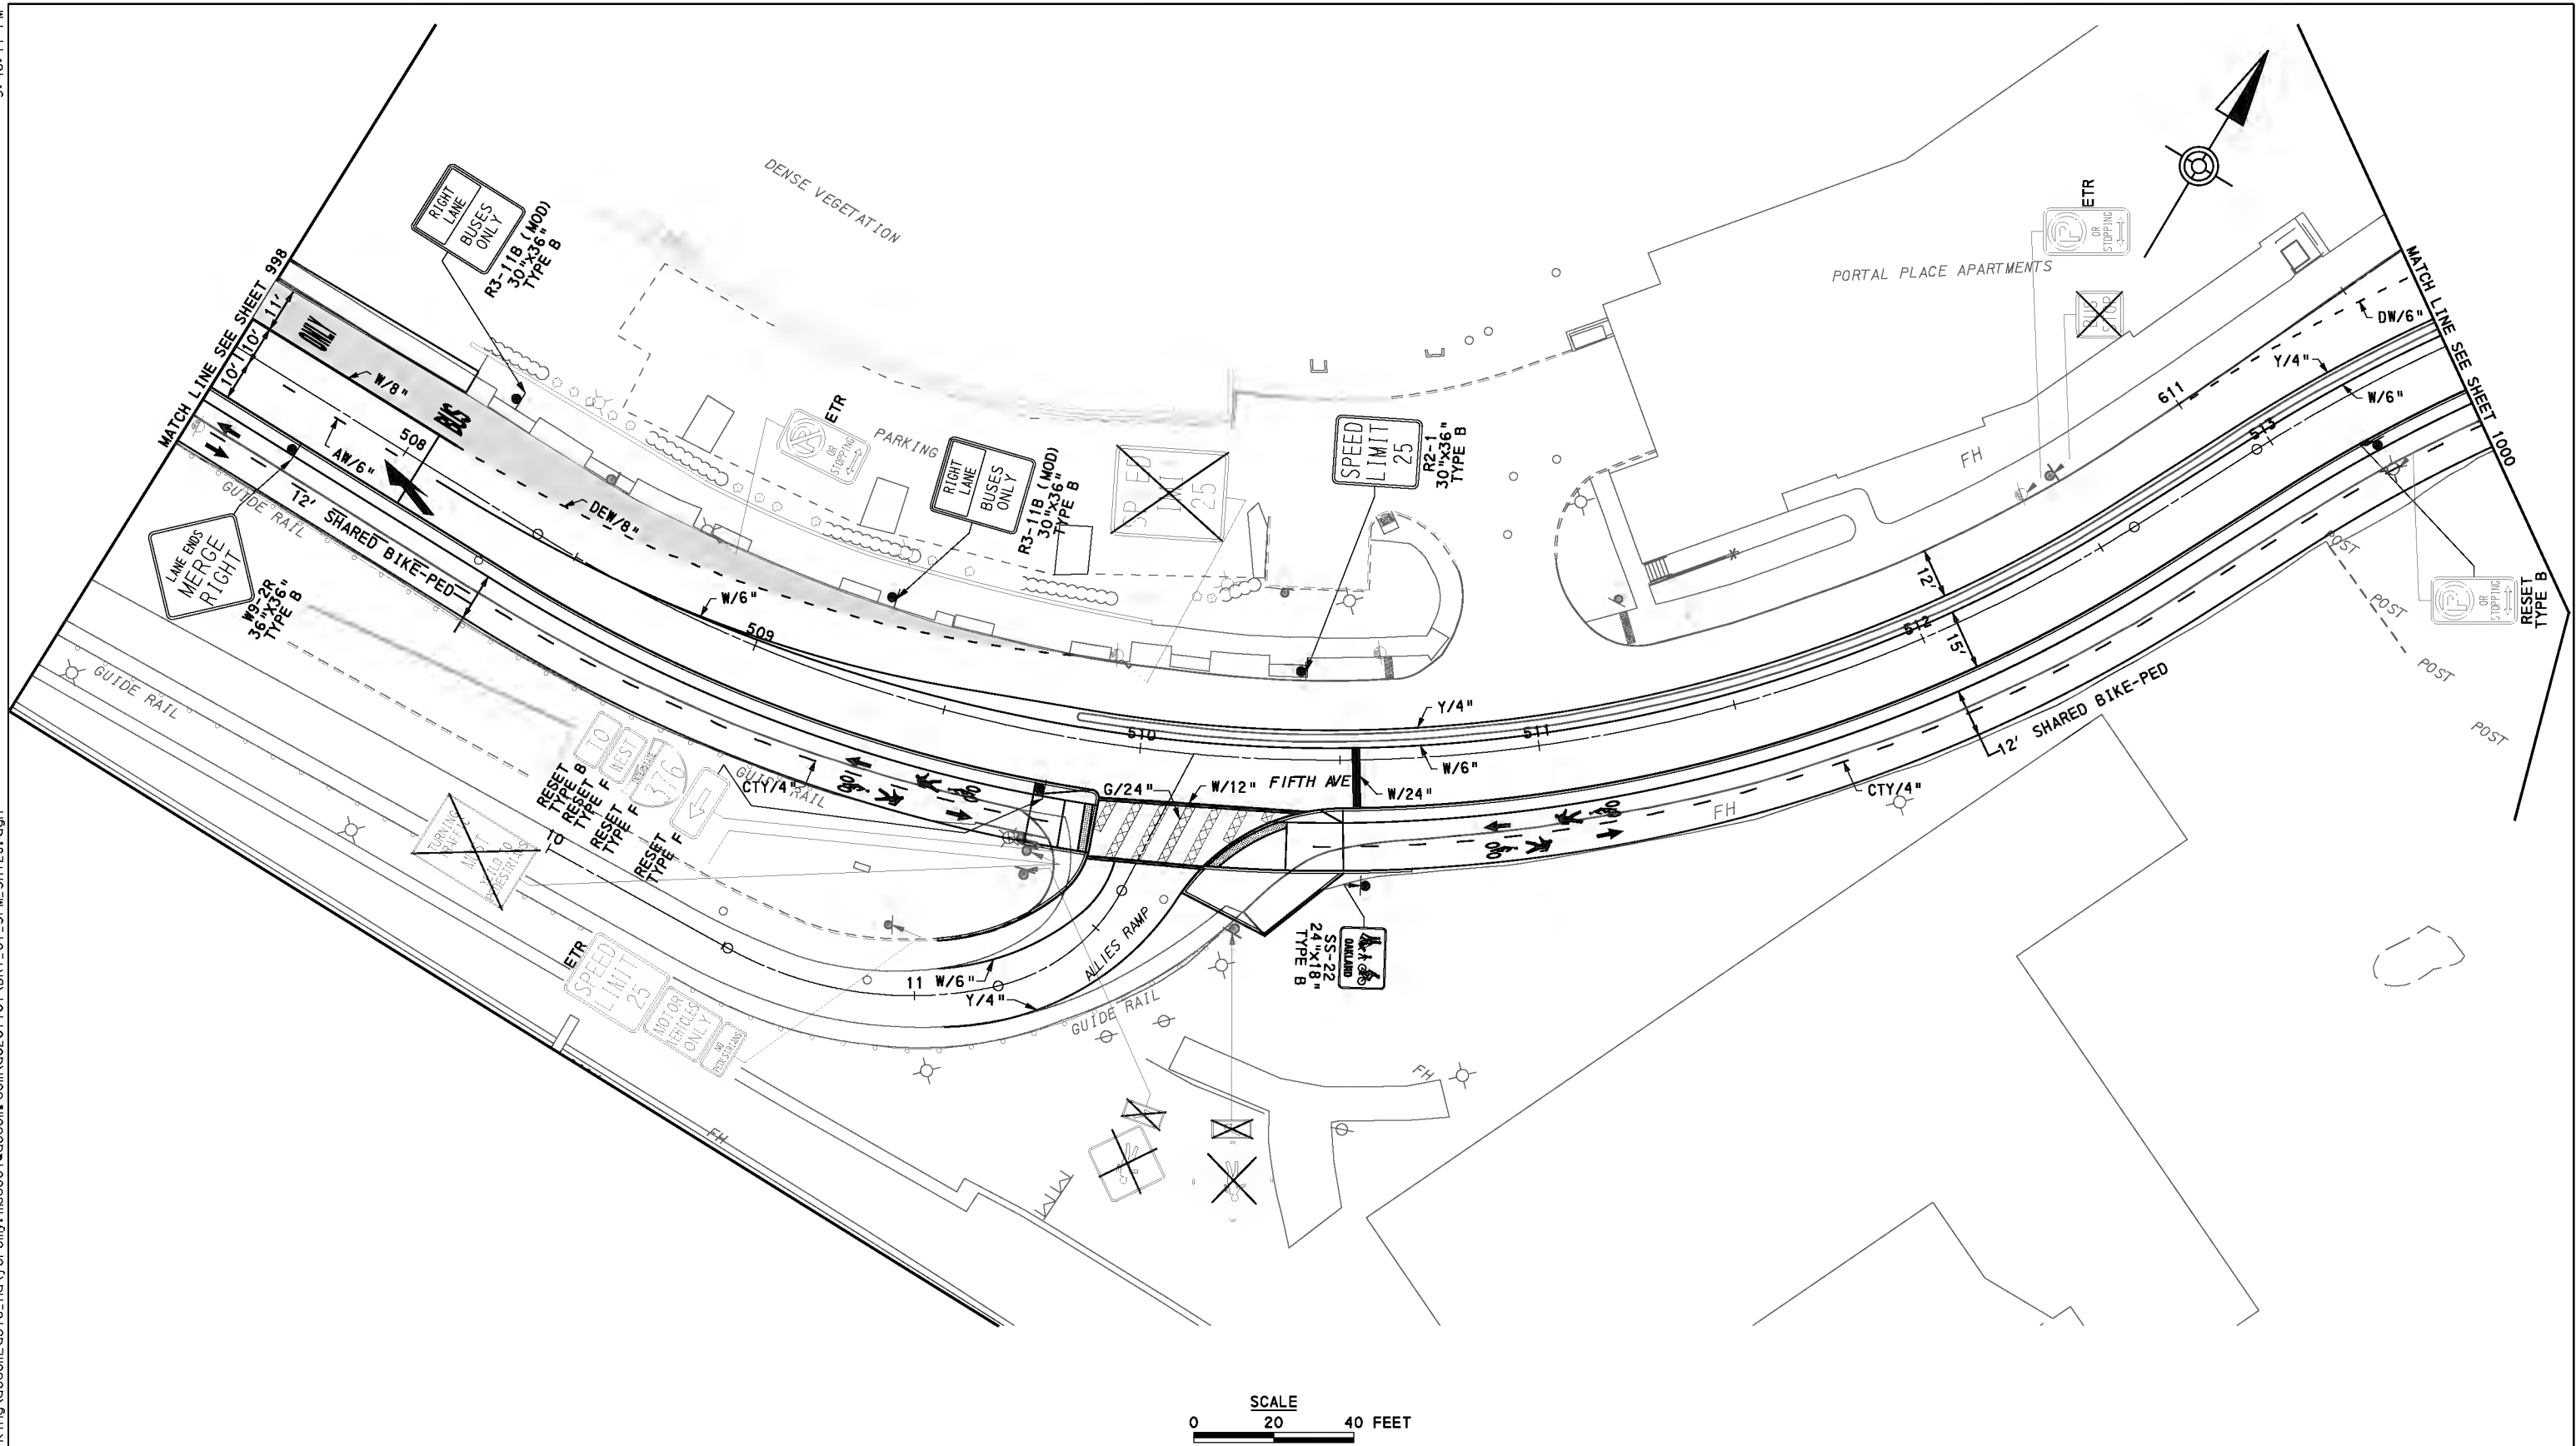

FOR CONSTRUCTION PLAN SEE SHEET 575



Gulf Tower
707 Grant Street
5th Floor
Pittsburgh, PA 15219

NO.	DATE	DESCRIPTION
REVISIONS		

THE PREPARATION OF THIS DOCUMENT HAS BEEN FINANCED IN PART THROUGH A GRANT FROM THE FEDERAL TRANSIT ADMINISTRATION, U.S. DEPARTMENT OF TRANSPORTATION, UNDER THE URBAN MASS TRANSPORTATION ACT OF 1964, AS AMENDED, FOR THE PORT AUTHORITY OF ALLEGHENY COUNTY, PENNSYLVANIA.

100% DESIGN SUBMITTAL

(NOT FOR CONSTRUCTION)

SIGNATURE

APPROVED

DESIGNED	AJR
DRAWN	FJC
CHECKED	BFS
IN CHARGE	JKM
DATE	09/29/20
SCALE	AS SHOWN

PORT AUTHORITY OF ALLEGHENY COUNTY
PITTSBURGH PENNSYLVANIA



BUS RAPID TRANSIT ROADWAY
SIGNING & PAVEMENT MARKING PLANS
FIFTH AVE - STA 507+50 TO STA 513+50



CONTRACT NO. BRT-001

DWG. NO. SN71

SHT. 999

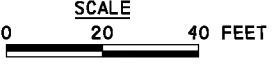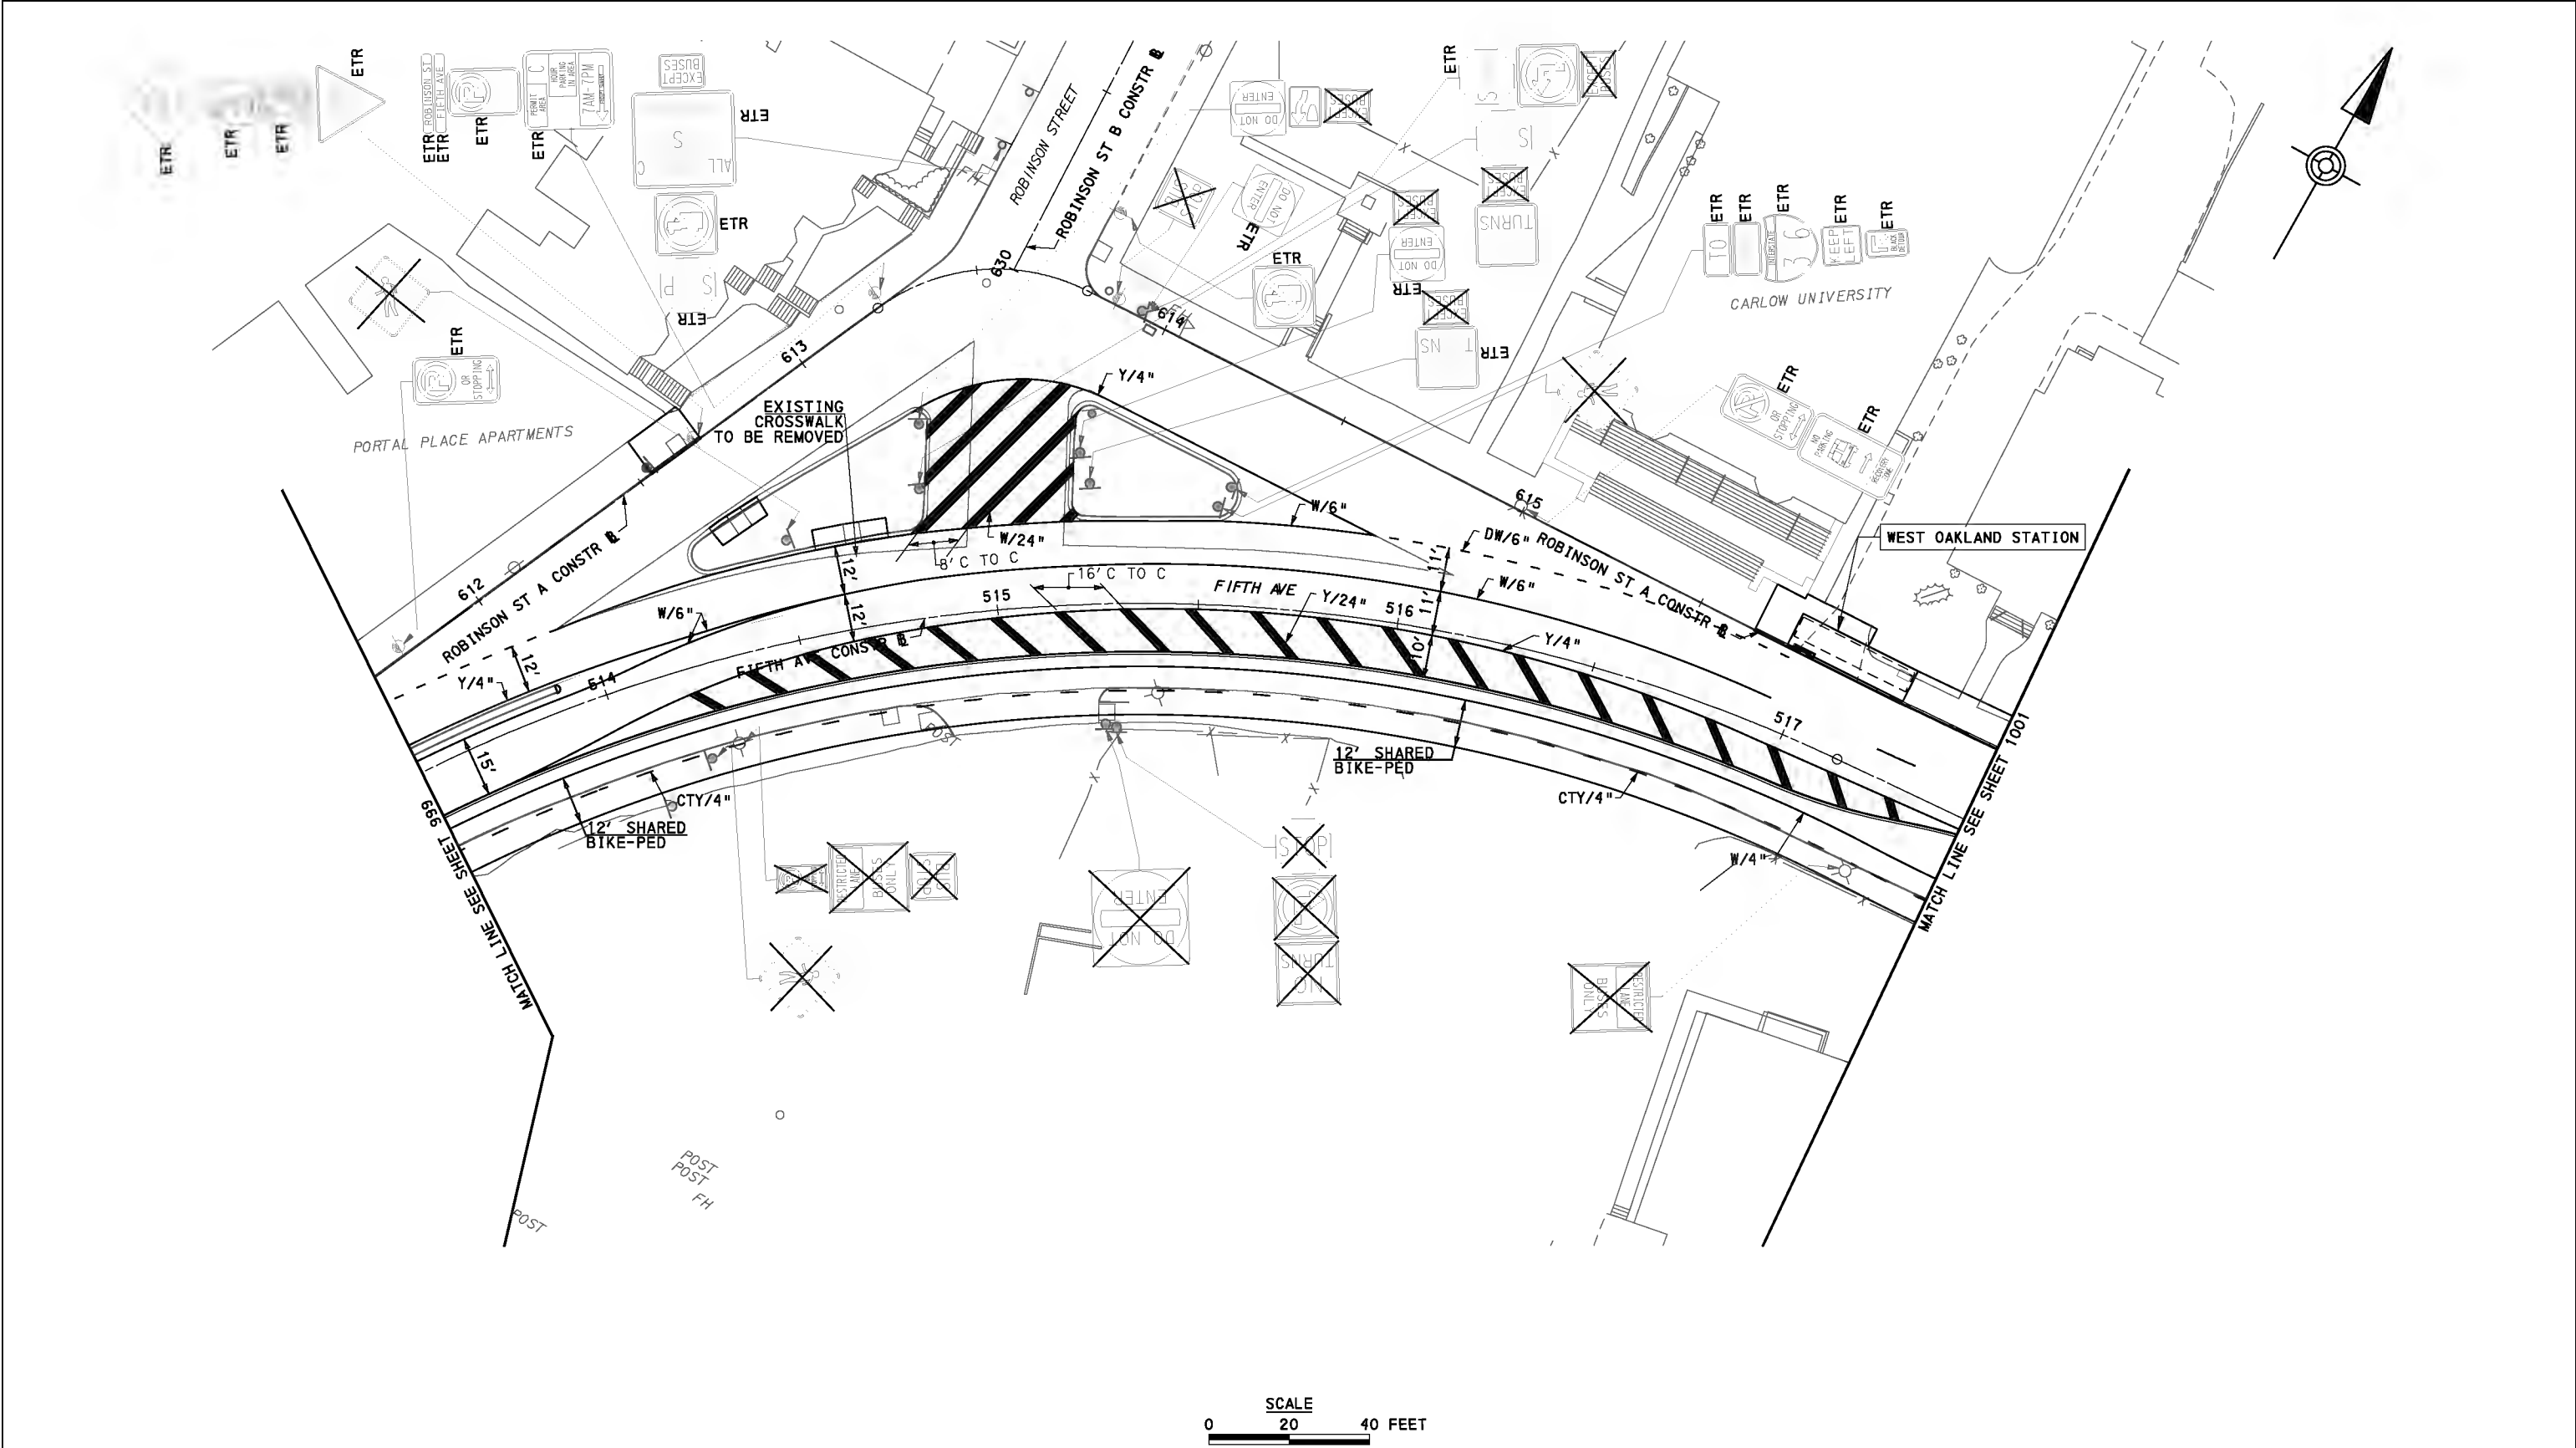

FOR CONSTRUCTION PLAN SEE SHEET 576

AECOM
 Gulf Tower
 707 Grant Street
 5th Floor
 Pittsburgh, PA 15219

NO.	DATE	DESCRIPTION
REVISIONS		

THE PREPARATION OF THIS DOCUMENT HAS BEEN FINANCED IN PART THROUGH A GRANT FROM THE FEDERAL TRANSIT ADMINISTRATION, U.S. DEPARTMENT OF TRANSPORTATION, UNDER THE URBAN MASS TRANSPORTATION ACT OF 1964, AS AMENDED, FOR THE PORT AUTHORITY OF ALLEGHENY COUNTY, PENNSYLVANIA.

100% DESIGN SUBMITTAL

 (NOT FOR CONSTRUCTION)

 SIGNATURE _____ APPROVED _____


DESIGNED	AJR
DRAWN	FJC
CHECKED	BFS
IN CHARGE	JKM
DATE	09/29/20
SCALE	AS SHOWN

PORT AUTHORITY OF ALLEGHENY COUNTY
 PITTSBURGH PENNSYLVANIA

BUS RAPID TRANSIT ROADWAY SIGNING & PAVEMENT MARKING PLANS
 FIFTH AVE - STA 513+50 TO STA 517+50

Port Authority connecting people to life™

CONTRACT NO. BRT-001
DWG. NO. SN72
SHT. 1000

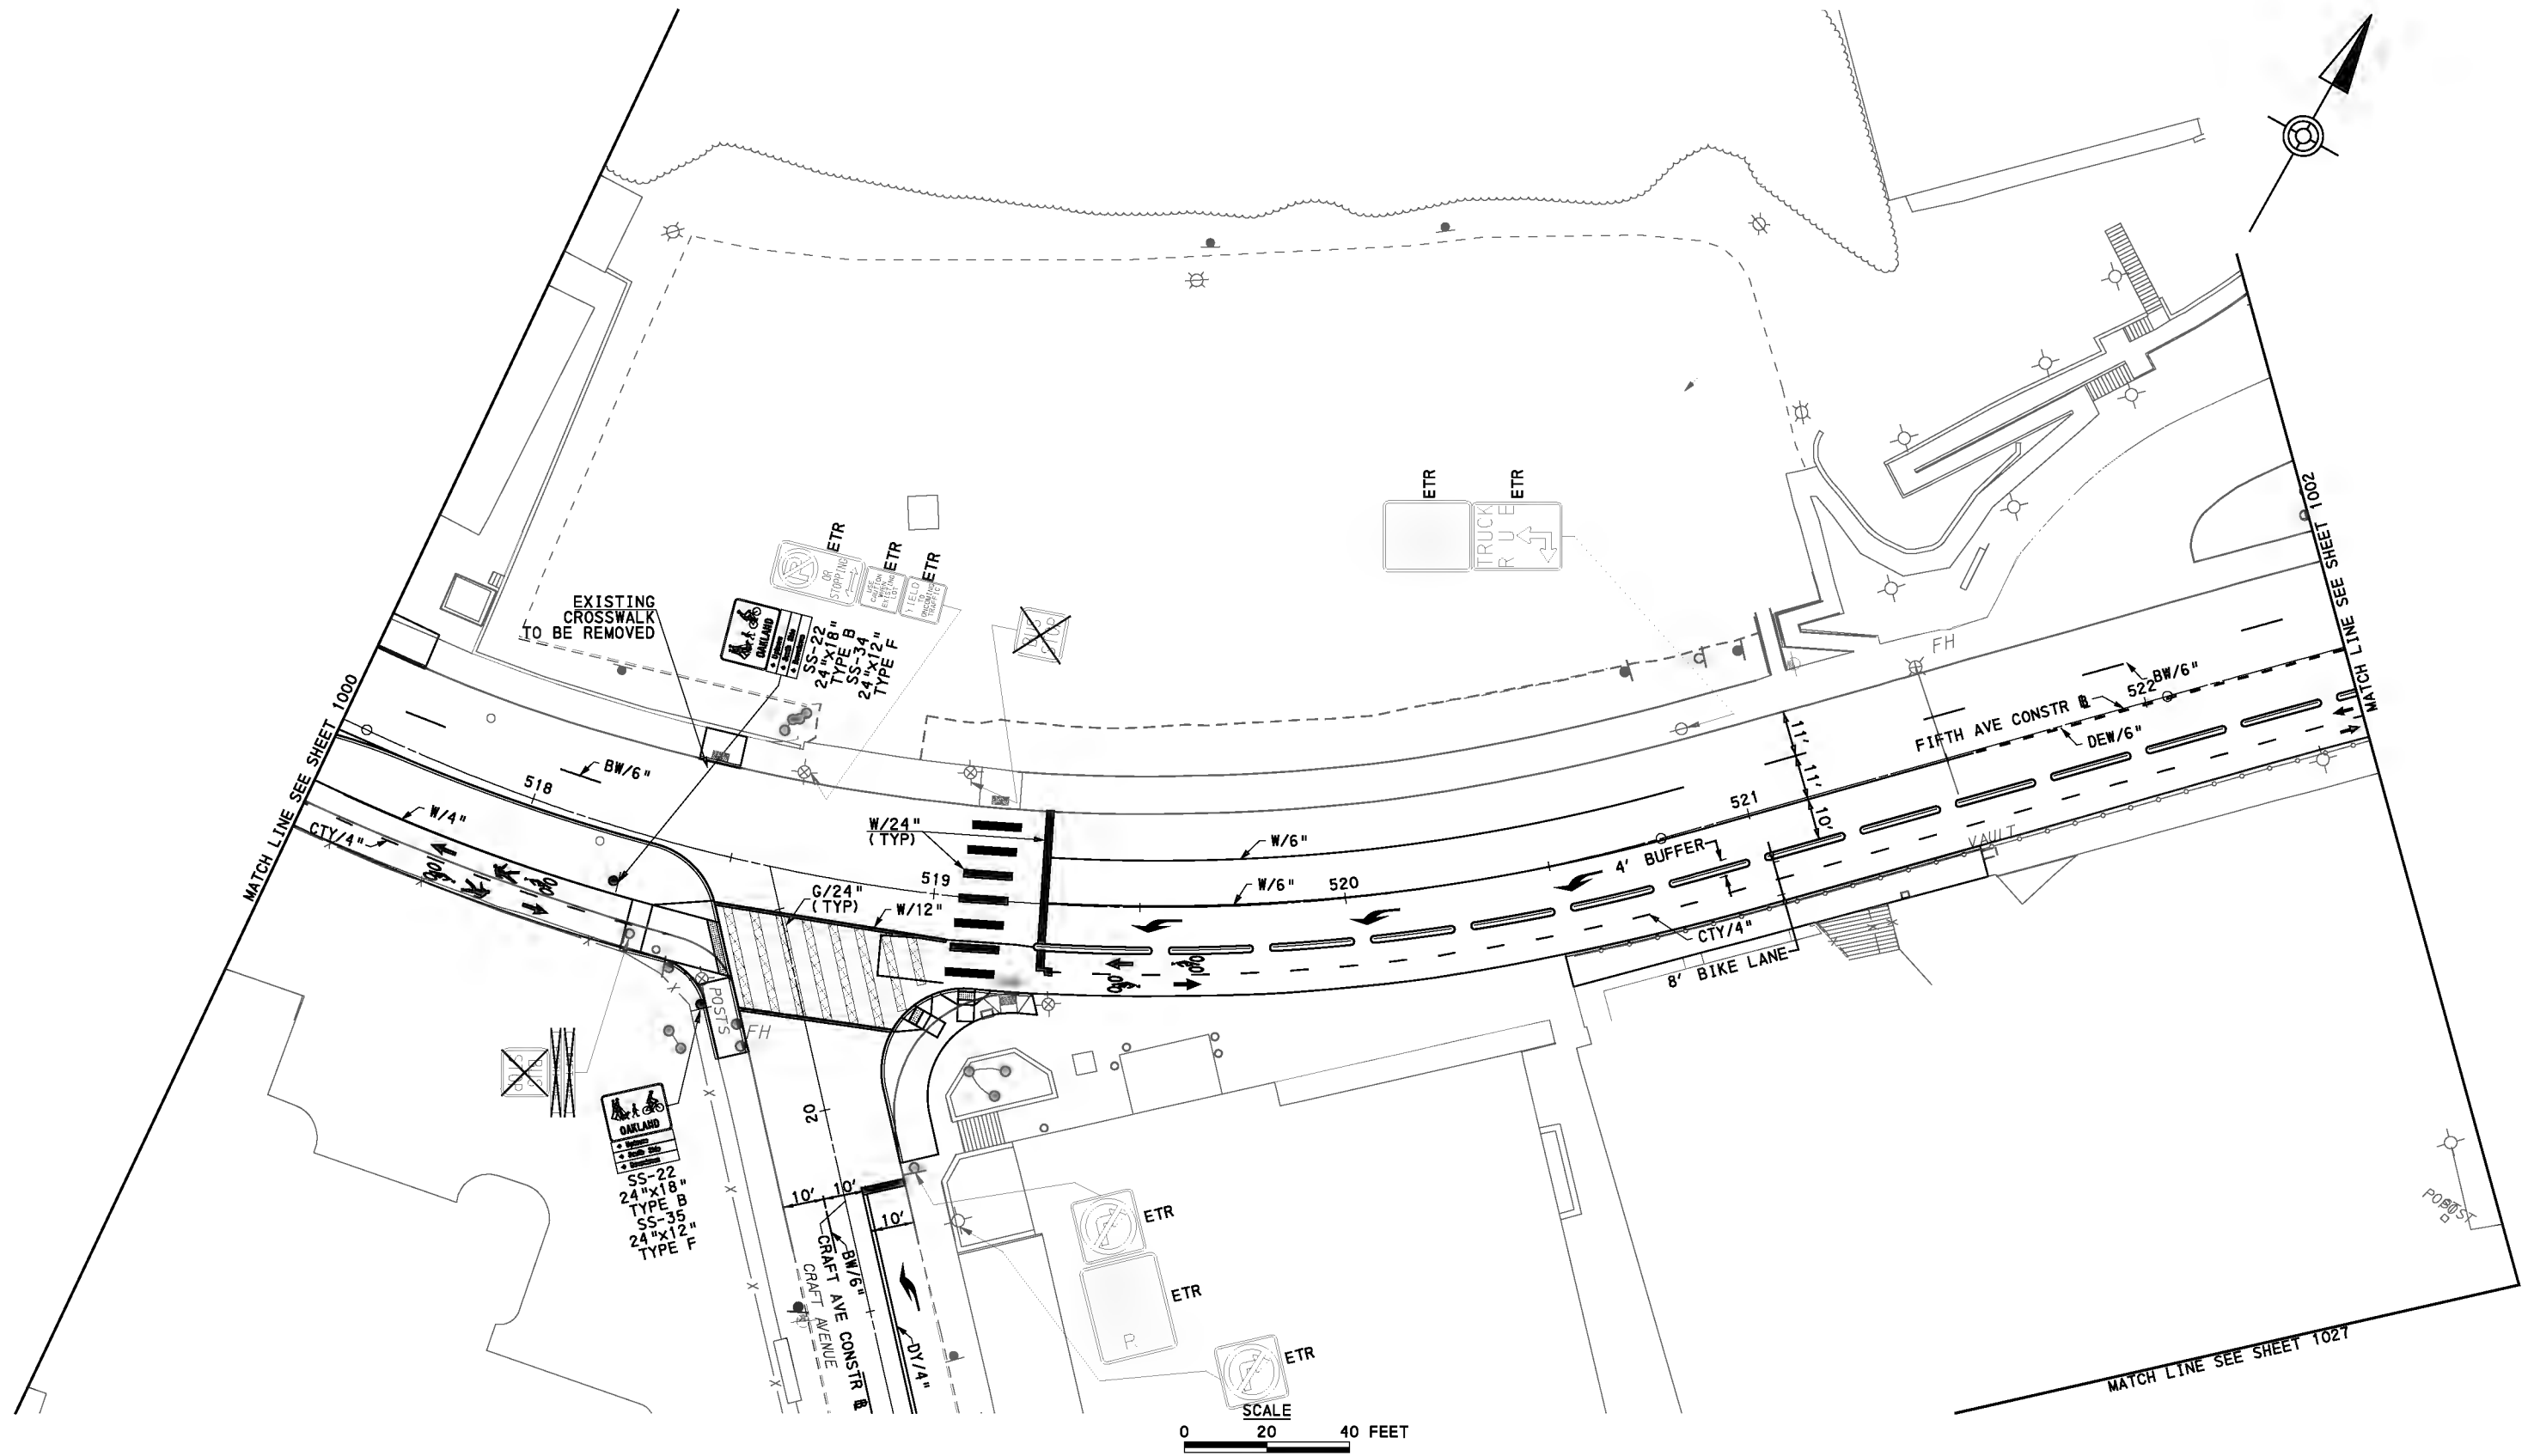

FOR CONSTRUCTION PLAN SEE SHEET 577



Gulf Tower
707 Grant Street
5th Floor
Pittsburgh, PA 15219

NO.	DATE	DESCRIPTION
REVISIONS		

THE PREPARATION OF THIS DOCUMENT HAS BEEN FINANCED IN PART THROUGH A GRANT FROM THE FEDERAL TRANSIT ADMINISTRATION, U.S. DEPARTMENT OF TRANSPORTATION, UNDER THE URBAN MASS TRANSPORTATION ACT OF 1964, AS AMENDED, FOR THE PORT AUTHORITY OF ALLEGHENY COUNTY, PENNSYLVANIA.

100% DESIGN SUBMITTAL

(NOT FOR CONSTRUCTION)

SIGNATURE

APPROVED

DESIGNED	AJR
DRAWN	FJC
CHECKED	BFS
IN CHARGE	JKM
DATE	09/29/20
SCALE	AS SHOWN

PORT AUTHORITY OF ALLEGHENY COUNTY
PITTSBURGH PENNSYLVANIA



BUS RAPID TRANSIT ROADWAY
SIGNING & PAVEMENT MARKING PLANS
FIFTH AVE - STA 517+50 TO STA 522+50



CONTRACT NO. BRT-001

DWG. NO. SN73

SHT. 1001

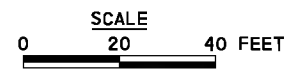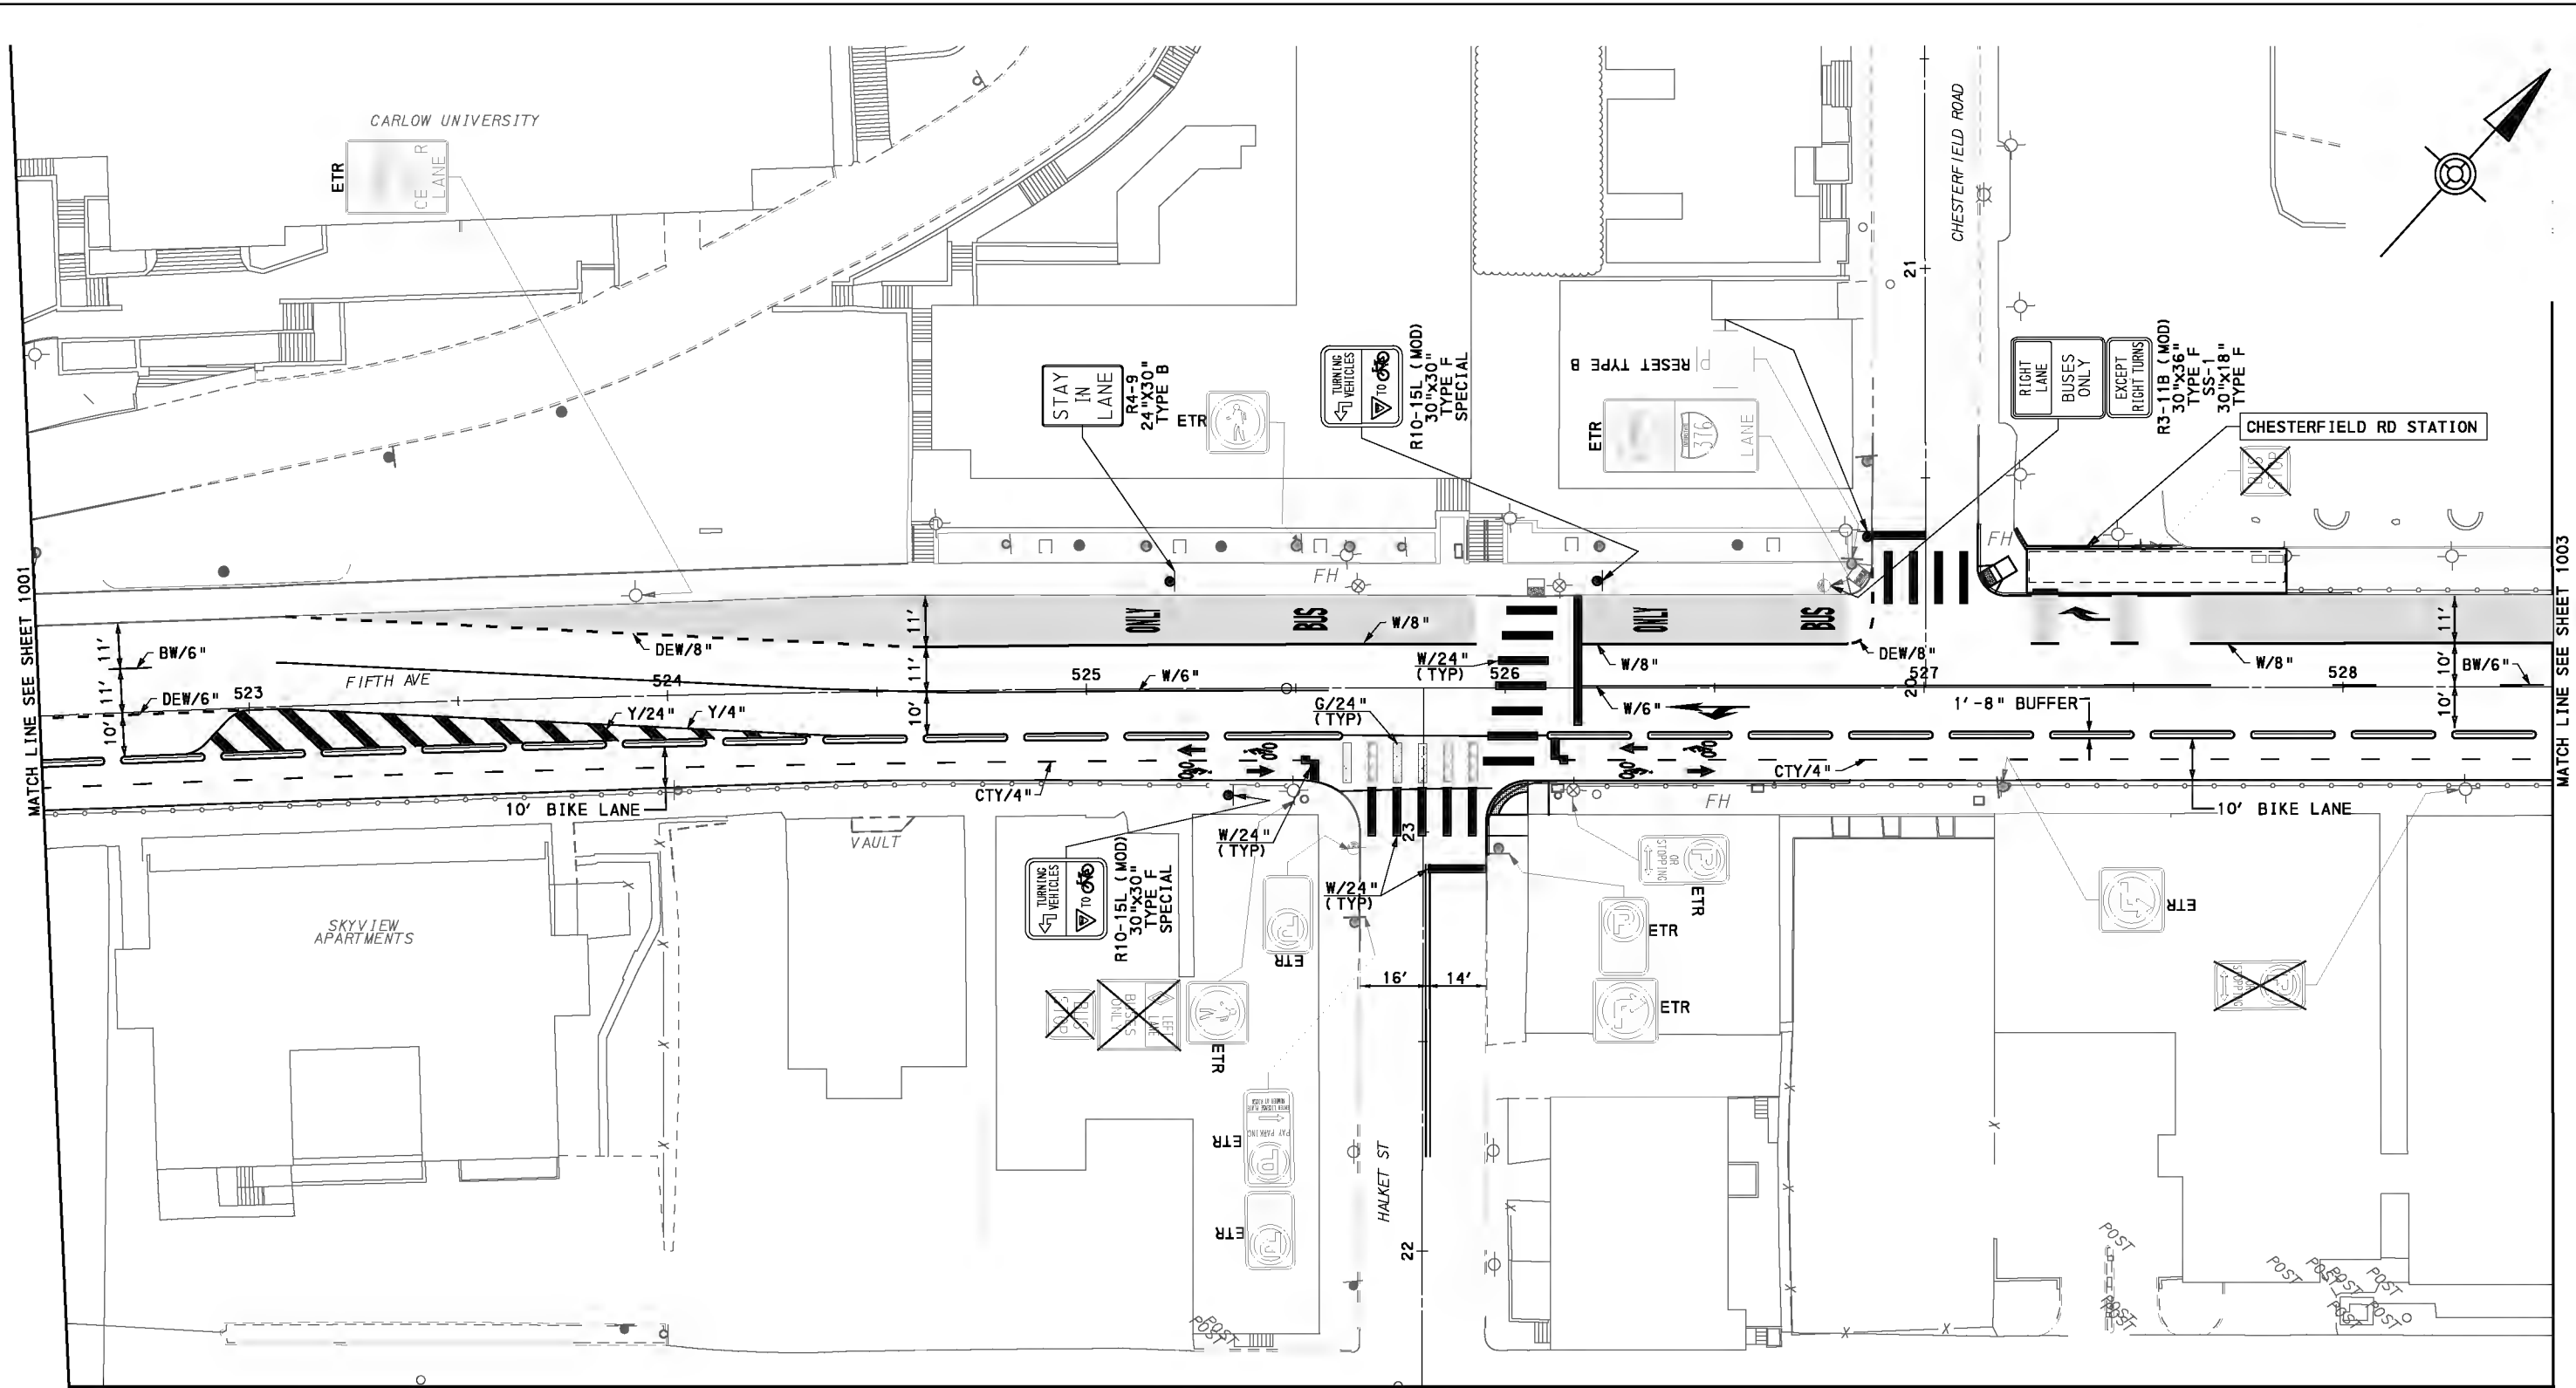

FOR CONSTRUCTION PLAN SEE SHEET 578

AECOM
Gulf Tower
707 Grant Street
5th Floor
Pittsburgh, PA 15219

NO.	DATE	DESCRIPTION
REVISIONS		

THE PREPARATION OF THIS DOCUMENT HAS BEEN FINANCED IN PART THROUGH A GRANT FROM THE FEDERAL TRANSIT ADMINISTRATION, U.S. DEPARTMENT OF TRANSPORTATION, UNDER THE URBAN MASS TRANSPORTATION ACT OF 1964, AS AMENDED, FOR THE PORT AUTHORITY OF ALLEGHENY COUNTY, PENNSYLVANIA.

100% DESIGN SUBMITTAL
(NOT FOR CONSTRUCTION)
SIGNATURE _____

APPROVED _____


DESIGNED	AJR
DRAWN	FJC
CHECKED	BFS
IN CHARGE	JKM
DATE	09/29/20
SCALE	AS SHOWN

PORT AUTHORITY OF ALLEGHENY COUNTY
PITTSBURGH PENNSYLVANIA


**BUS RAPID TRANSIT ROADWAY
SIGNING & PAVEMENT MARKING PLANS
FIFTH AVE - STA 522+50 TO STA 528+50**

Port Authority
connecting people to life™

CONTRACT NO. BRT-001	
DWG. NO. SN74	SHT. 1002

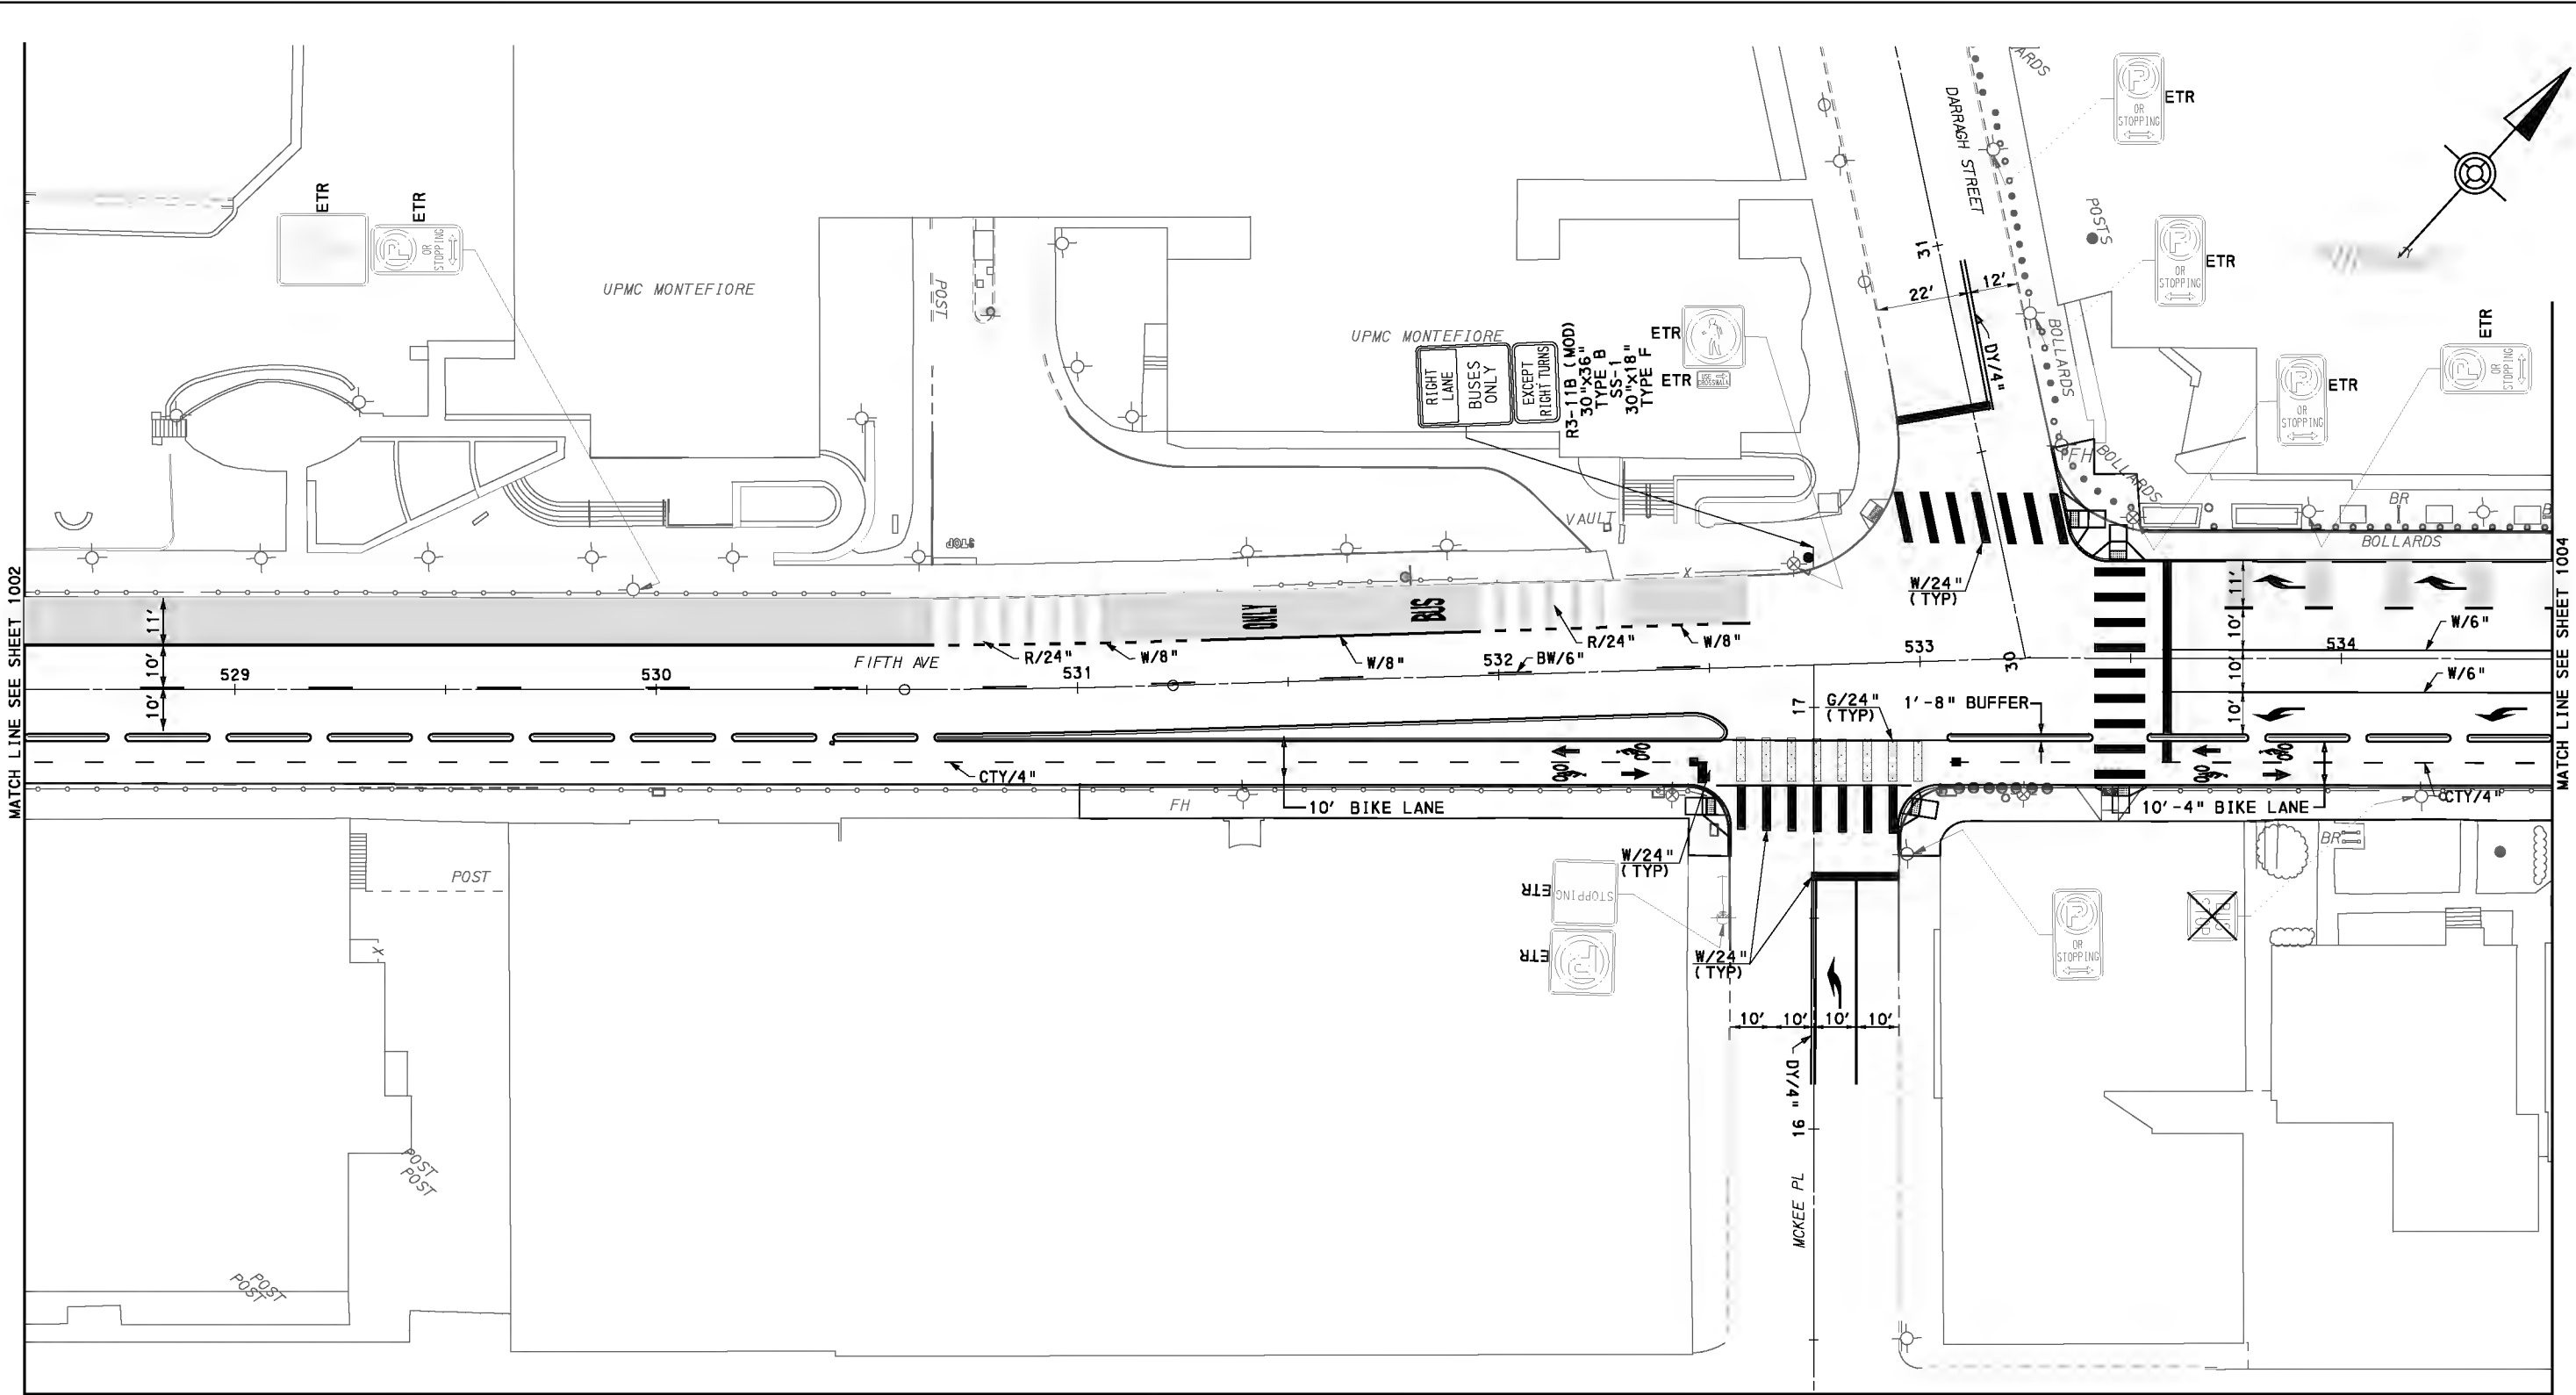

MATCH LINE SEE SHEET 1030

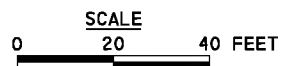

FOR CONSTRUCTION PLAN SEE SHEET 579



Gulf Tower
707 Grant Street
5th Floor
Pittsburgh, PA 15219

NO.	DATE	DESCRIPTION
REVISIONS		

THE PREPARATION OF THIS DOCUMENT HAS BEEN FINANCED IN PART THROUGH A GRANT FROM THE FEDERAL TRANSIT ADMINISTRATION, U.S. DEPARTMENT OF TRANSPORTATION, UNDER THE URBAN MASS TRANSPORTATION ACT OF 1964, AS AMENDED, FOR THE PORT AUTHORITY OF ALLEGHENY COUNTY, PENNSYLVANIA.

100% DESIGN SUBMITTAL

(NOT FOR CONSTRUCTION)

SIGNATURE _____ APPROVED _____


DESIGNED	AJR
DRAWN	FJC
CHECKED	BFS
IN CHARGE	JKM
DATE	09/29/20
SCALE	AS SHOWN

PORT AUTHORITY OF ALLEGHENY COUNTY
PITTSBURGH PENNSYLVANIA


BUS RAPID TRANSIT ROADWAY
SIGNING & PAVEMENT MARKING PLANS
FIFTH AVE - STA 528+50 TO STA 534+50



CONTRACT NO. BRT-001
DWG. NO. SN75 SHT. 1003

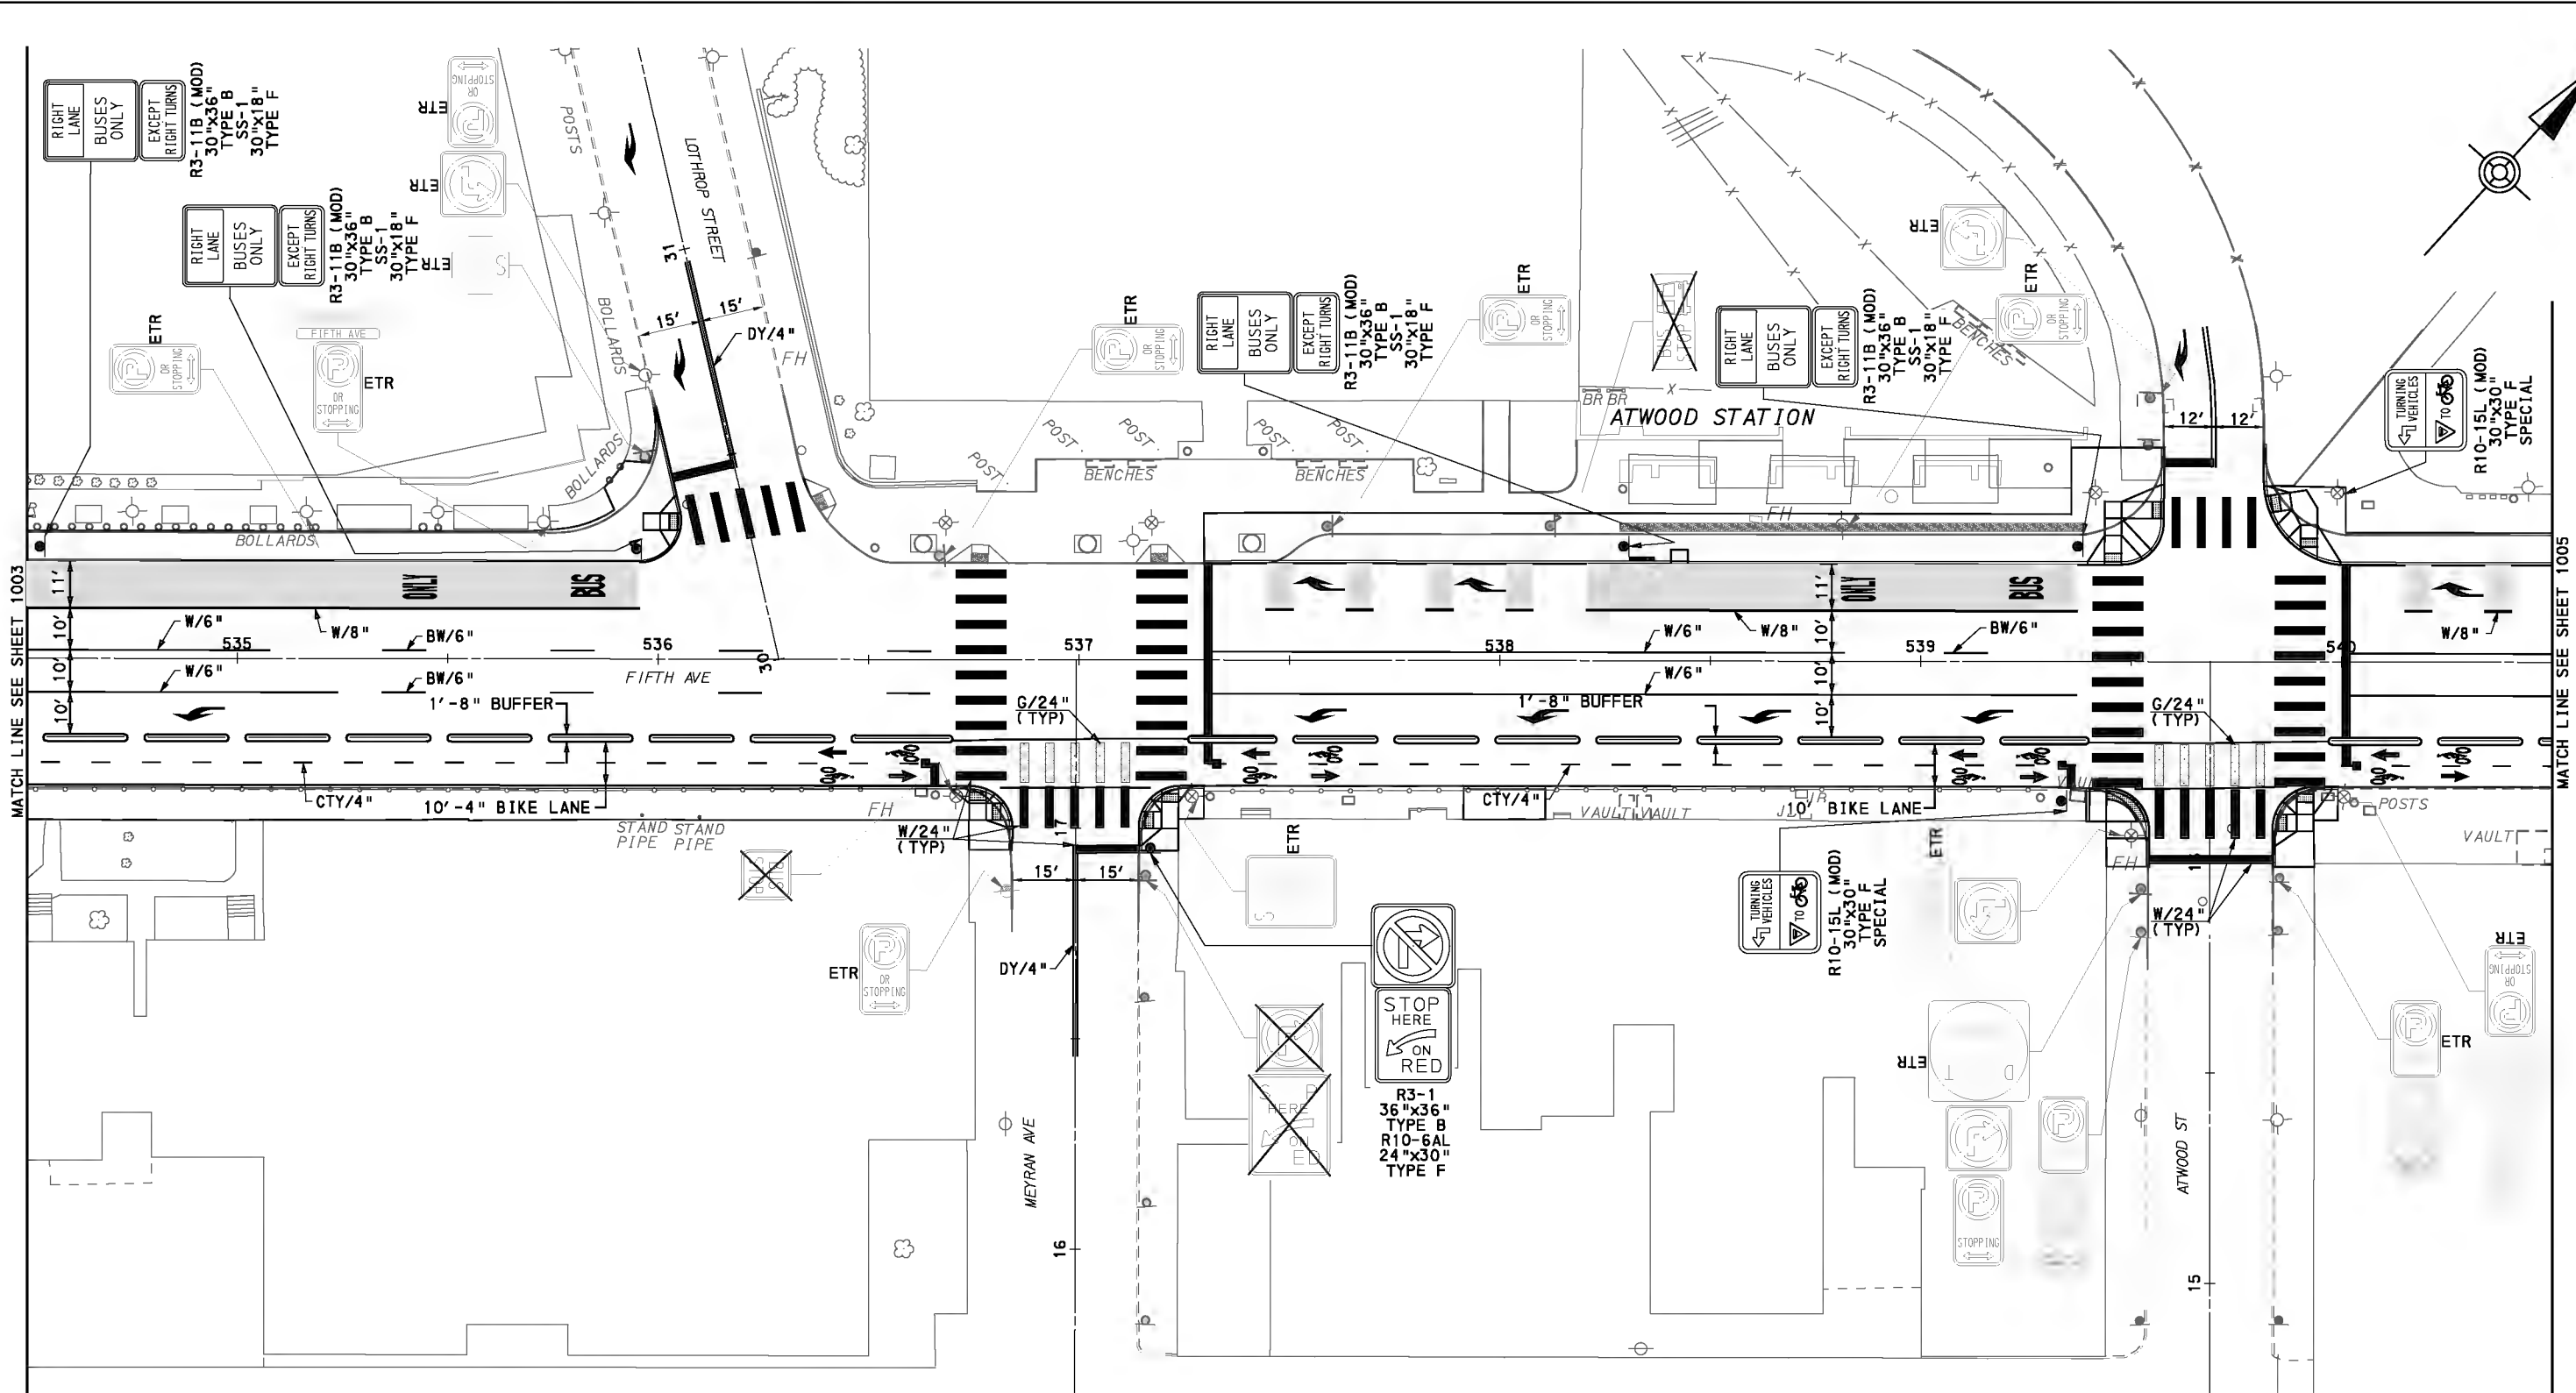

MATCH LINE SEE SHEET 1031

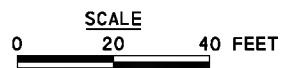

FOR CONSTRUCTION PLAN SEE SHEET 580



Gulf Tower
707 Grant Street
5th Floor
Pittsburgh, PA 15219

NO.	DATE	DESCRIPTION
REVISIONS		

THE PREPARATION OF THIS DOCUMENT HAS BEEN FINANCED IN PART THROUGH A GRANT FROM THE FEDERAL TRANSIT ADMINISTRATION, U.S. DEPARTMENT OF TRANSPORTATION, UNDER THE URBAN MASS TRANSPORTATION ACT OF 1964, AS AMENDED, FOR THE PORT AUTHORITY OF ALLEGHENY COUNTY, PENNSYLVANIA.

100% DESIGN SUBMITTAL

(NOT FOR CONSTRUCTION)

SIGNATURE

APPROVED

DESIGNED	AJR
DRAWN	FJC
CHECKED	BFS
IN CHARGE	JKM
DATE	09/29/20
SCALE	AS SHOWN

PORT AUTHORITY OF ALLEGHENY COUNTY
PITTSBURGH PENNSYLVANIA



BUS RAPID TRANSIT ROADWAY
SIGNING & PAVEMENT MARKING PLANS
FIFTH AVE - STA 534+50 TO STA 540+50



CONTRACT NO. BRT-001

DWG. NO. SN76


SHT. 1004

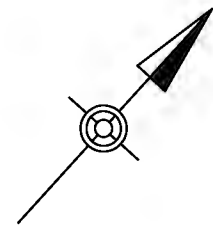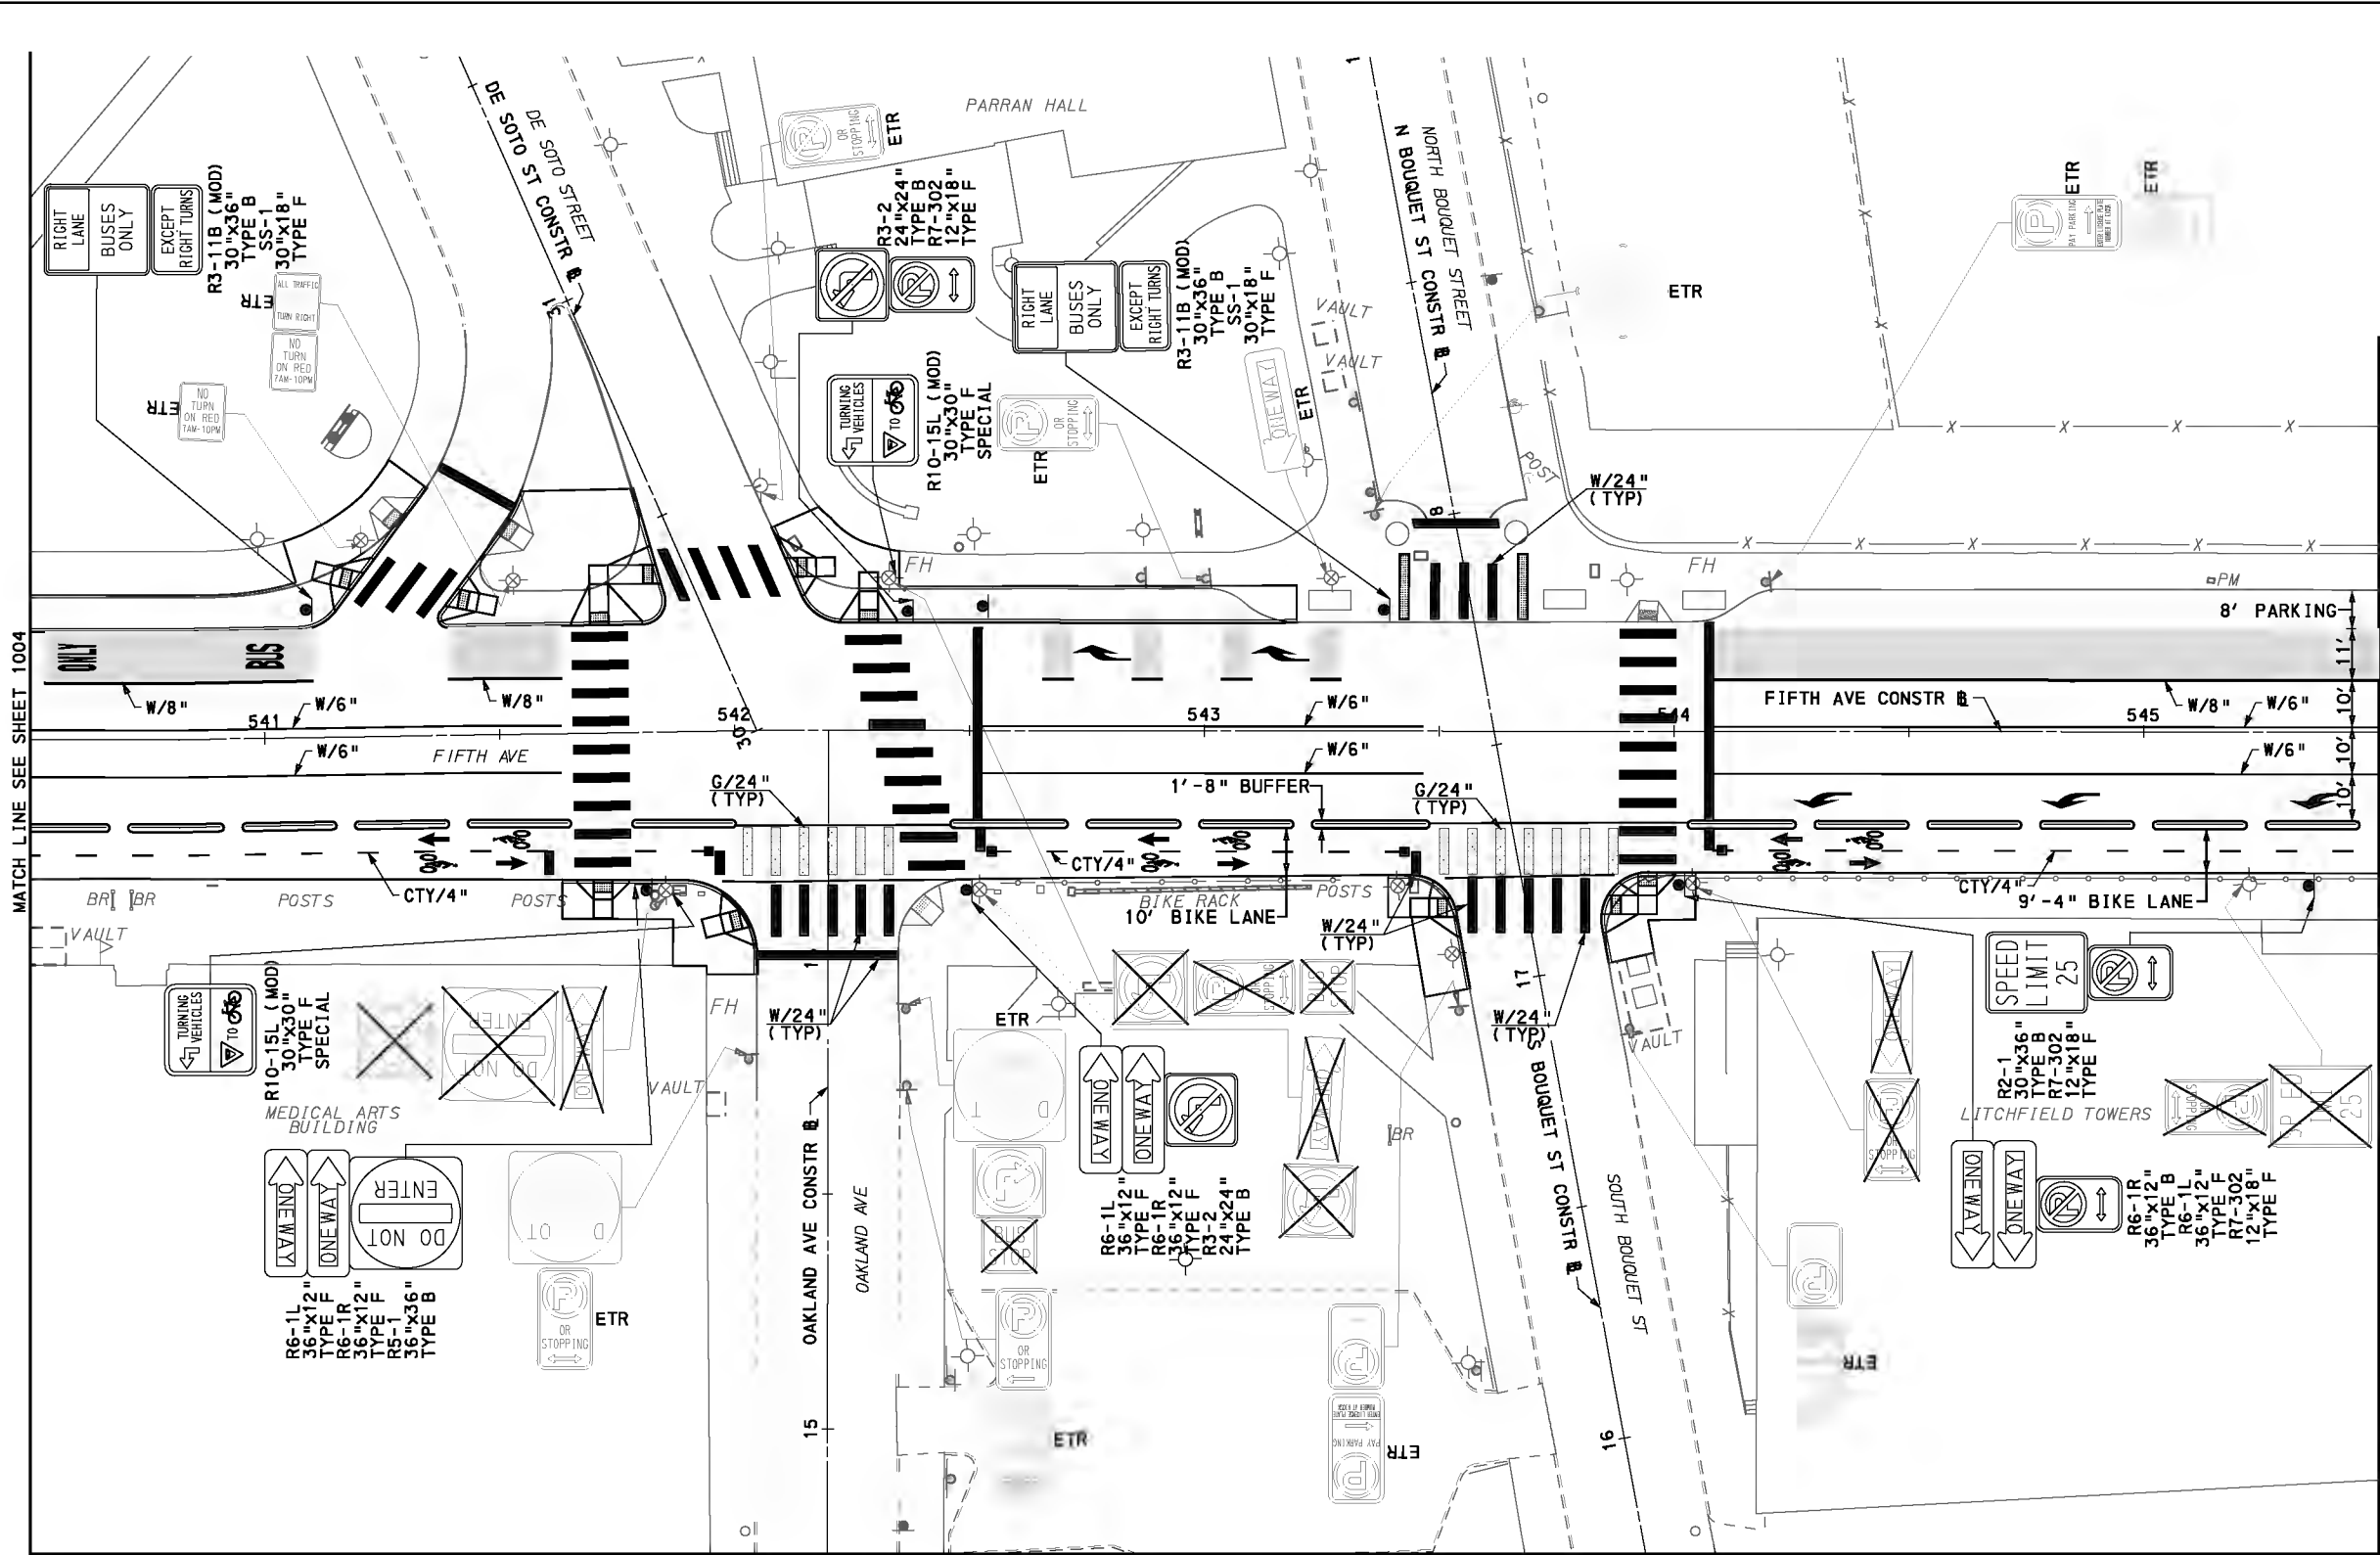

MATCH LINE SEE SHEET 1004

MATCH LINE SEE SHEET 1006

MATCH LINE SEE SHEET 1032

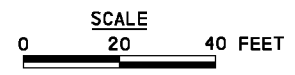

AECOM
 Gulf Tower
 707 Grant Street
 5th Floor
 Pittsburgh, PA 15219

NO.	DATE	DESCRIPTION
REVISIONS		

THE PREPARATION OF THIS DOCUMENT HAS BEEN FINANCED IN PART THROUGH A GRANT FROM THE FEDERAL TRANSIT ADMINISTRATION, U.S. DEPARTMENT OF TRANSPORTATION, UNDER THE URBAN MASS TRANSPORTATION ACT OF 1964, AS AMENDED, FOR THE PORT AUTHORITY OF ALLEGHENY COUNTY, PENNSYLVANIA.

100% DESIGN SUBMITTAL

(NOT FOR CONSTRUCTION)

SIGNATURE

APPROVED


DESIGNED	AJR
DRAWN	FJC
CHECKED	BFS
IN CHARGE	JKM
DATE	09/29/20
SCALE	AS SHOWN

FOR CONSTRUCTION PLAN SEE SHEET 581
PORT AUTHORITY OF ALLEGHENY COUNTY
 PITTSBURGH PENNSYLVANIA

BUS RAPID TRANSIT ROADWAY
SIGNING & PAVEMENT MARKING PLANS
 FIFTH AVE - STA 540+50 TO STA 545+50

Port Authority
 connecting people to life

CONTRACT NO. BRT-001
 DWG. NO. SN77 SHT. 1005

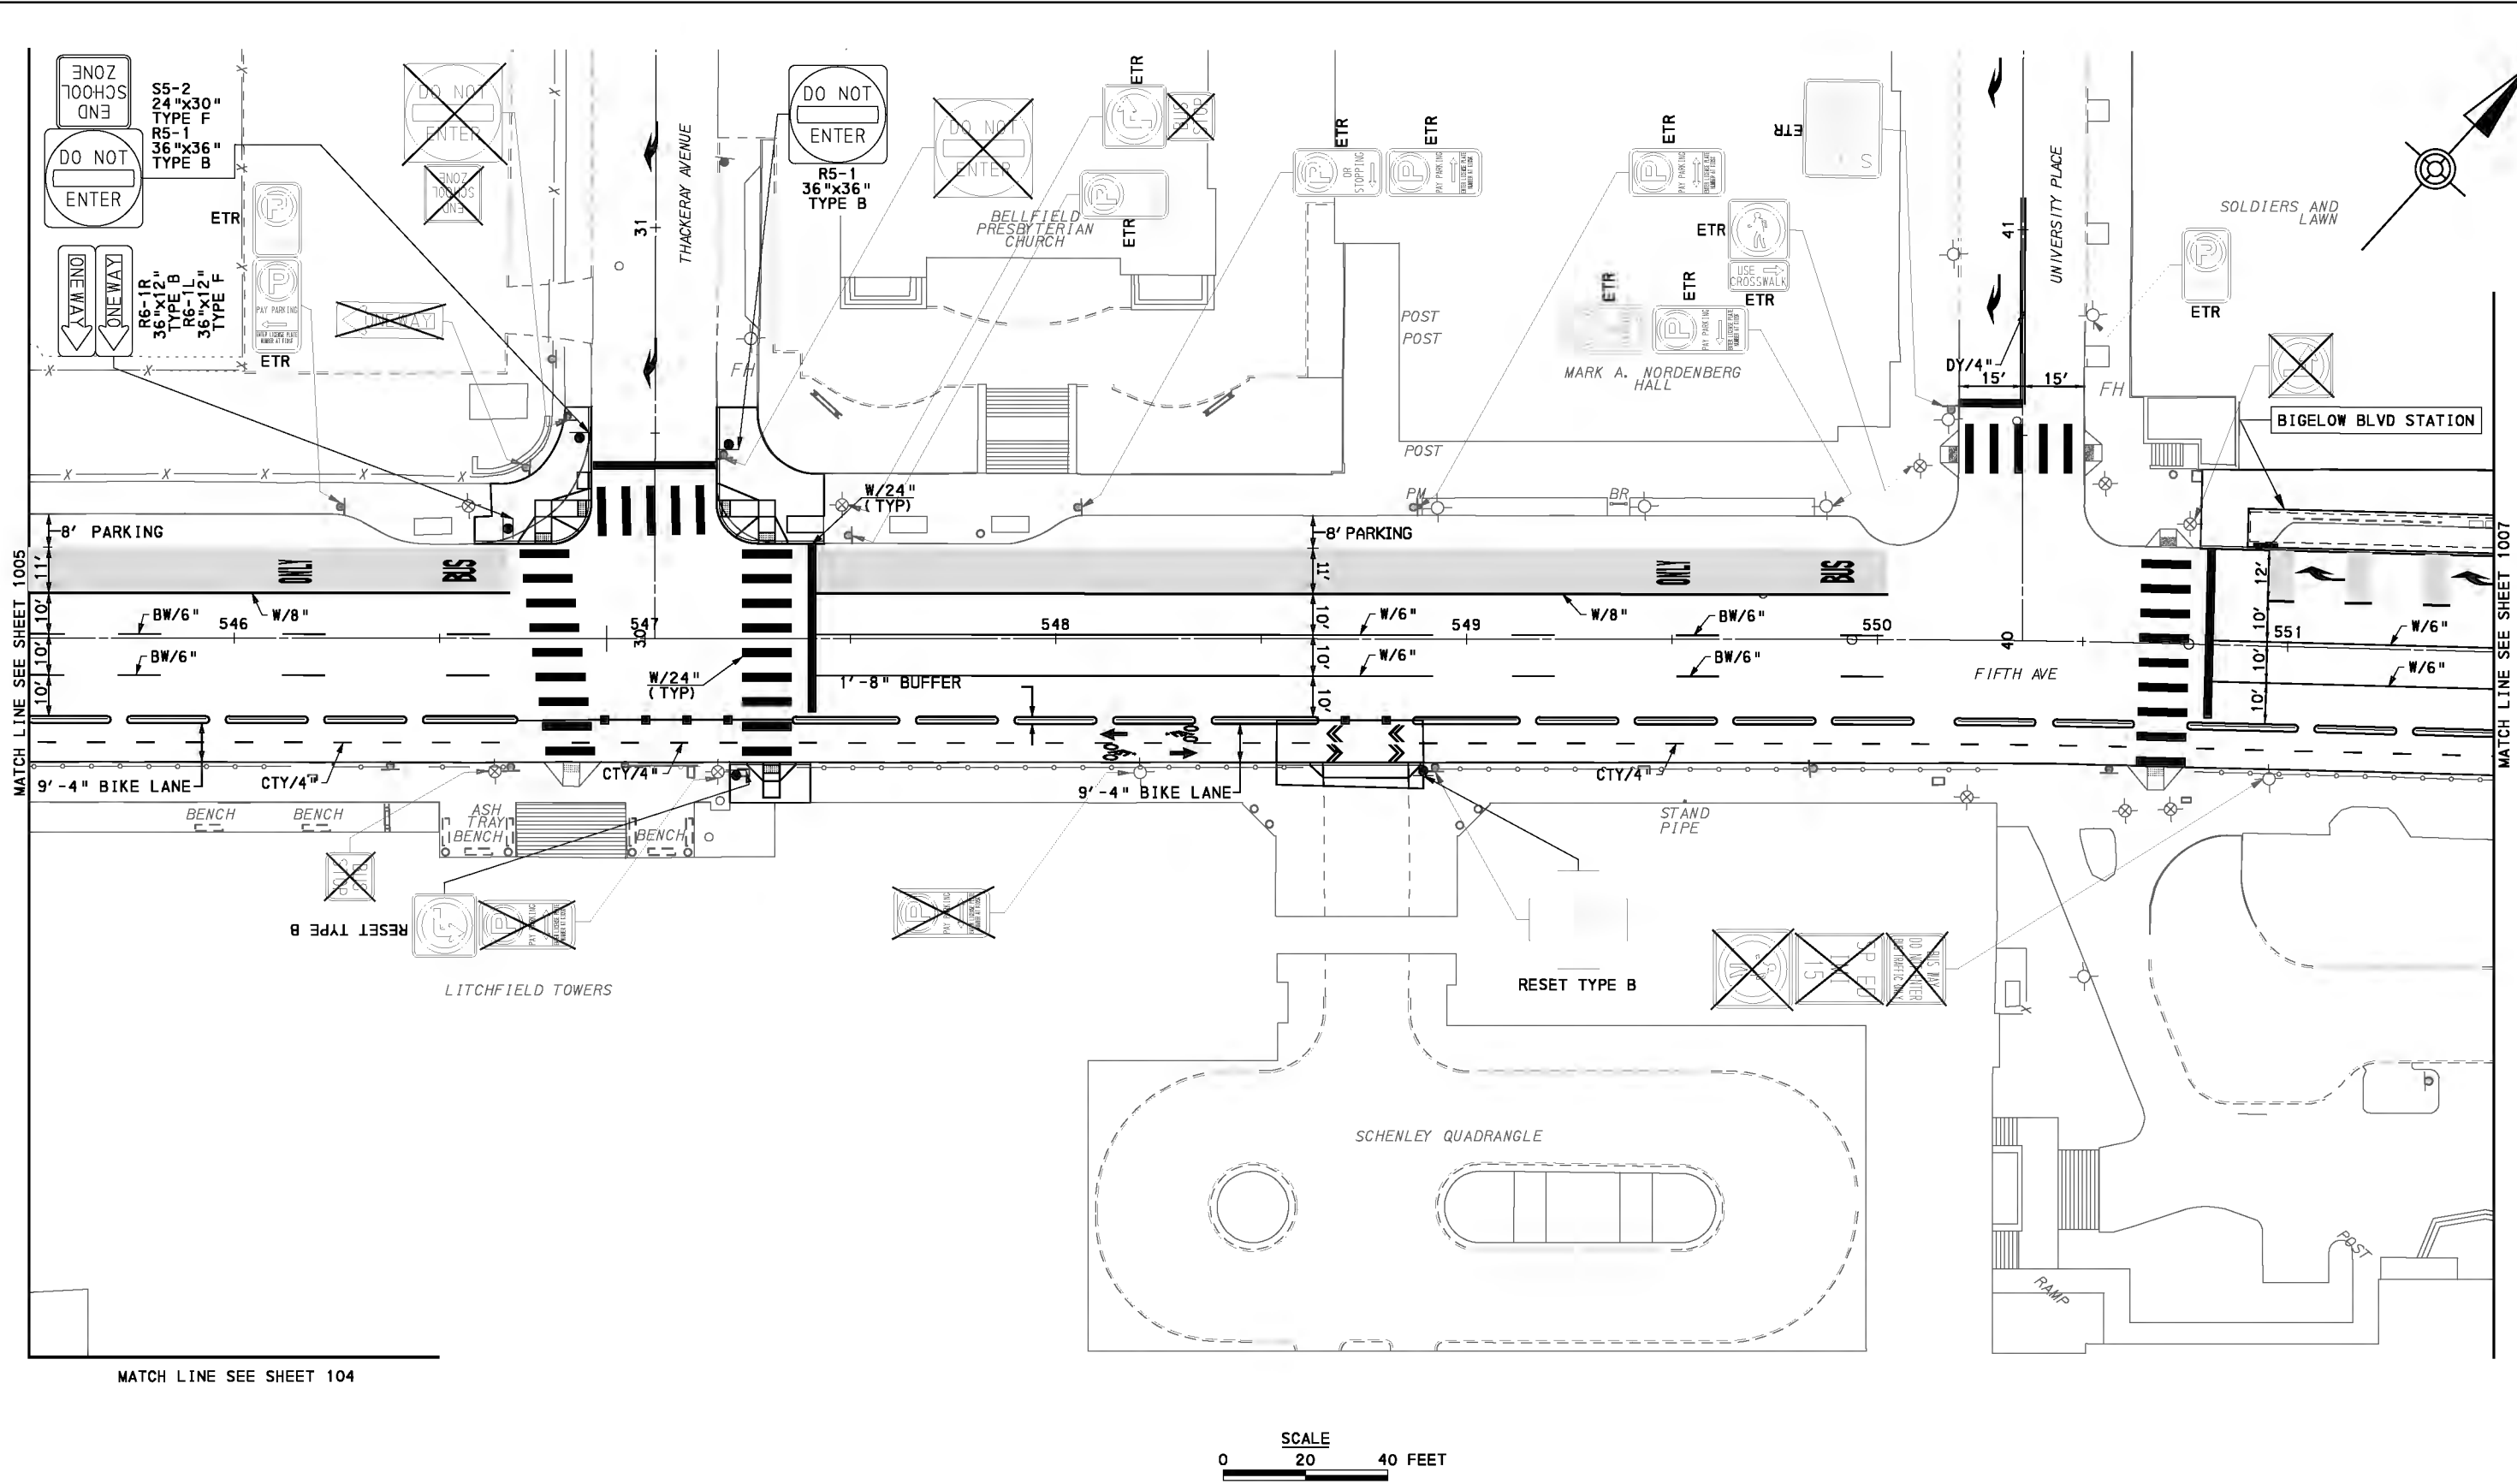

FOR CONSTRUCTION PLAN SEE SHEET 582



Gulf Tower
707 Grant Street
5th Floor
Pittsburgh, PA 15219

NO.	DATE	DESCRIPTION
REVISIONS		

THE PREPARATION OF THIS DOCUMENT HAS BEEN FINANCED IN PART THROUGH A GRANT FROM THE FEDERAL TRANSIT ADMINISTRATION, U.S. DEPARTMENT OF TRANSPORTATION, UNDER THE URBAN MASS TRANSPORTATION ACT OF 1964, AS AMENDED, FOR THE PORT AUTHORITY OF ALLEGHENY COUNTY, PENNSYLVANIA.

100% DESIGN SUBMITTAL

(NOT FOR CONSTRUCTION)

SIGNATURE

APPROVED


DESIGNED	AJR
DRAWN	FJC
CHECKED	BFS
IN CHARGE	JKM
DATE	09/29/20
SCALE	AS SHOWN

PORT AUTHORITY OF ALLEGHENY COUNTY
PITTSBURGH PENNSYLVANIA

**BUS RAPID TRANSIT ROADWAY
SIGNING & PAVEMENT MARKING PLANS
FIFTH AVE - STA 545+50 TO STA 551+50**

Port Authority
connecting people to life

CONTRACT NO. BRT-001	
DWG. NO. SN78	SHT. 1006

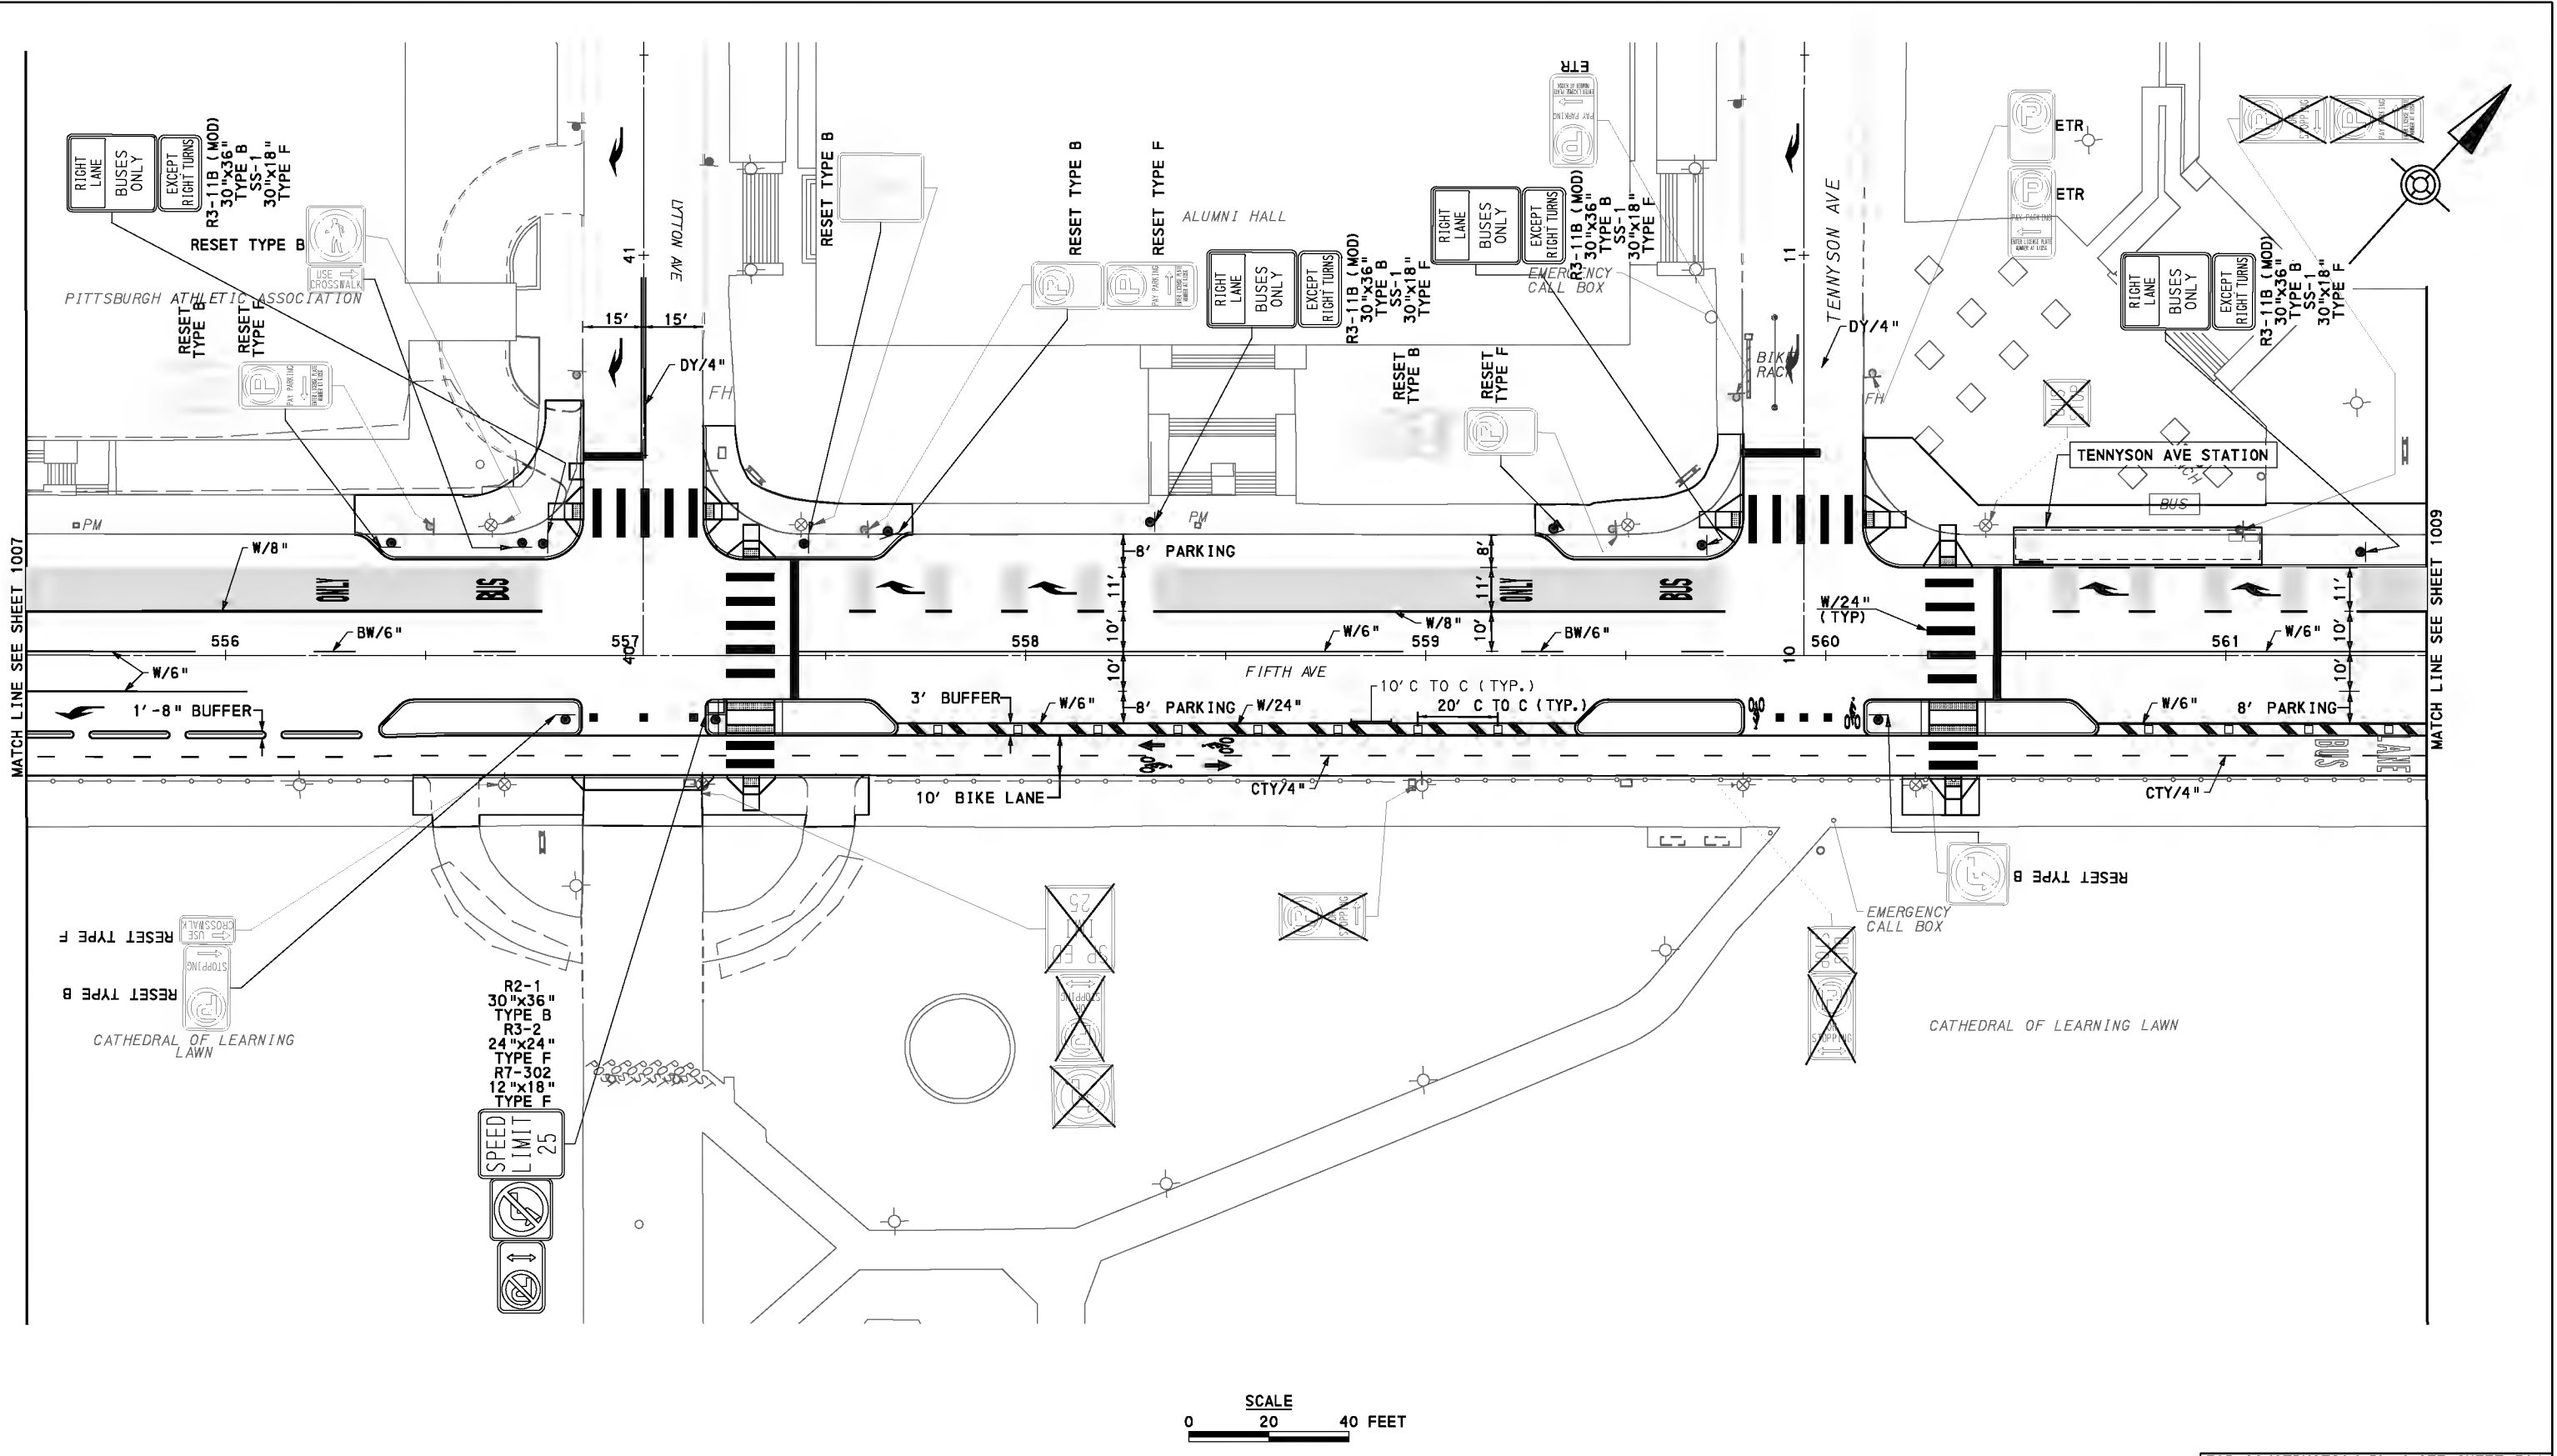

MATCH LINE SEE SHEET 1007

MATCH LINE SEE SHEET 1009

AECOM
 Gulf Tower
 707 Grant Street
 5th Floor
 Pittsburgh, PA 15219

NO.	DATE	DESCRIPTION
REVISIONS		

THE PREPARATION OF THIS DOCUMENT HAS BEEN FINANCED IN PART THROUGH A GRANT FROM THE FEDERAL TRANSIT ADMINISTRATION, U.S. DEPARTMENT OF TRANSPORTATION, UNDER THE URBAN MASS TRANSPORTATION ACT OF 1964, AS AMENDED, FOR THE PORT AUTHORITY OF ALLEGHENY COUNTY, PENNSYLVANIA.

100% DESIGN SUBMITTAL

 (NOT FOR CONSTRUCTION)

 SIGNATURE _____ APPROVED _____

DESIGNED	AJR
DRAWN	FJC
CHECKED	BFS
IN CHARGE	JKM
DATE	09/29/20
SCALE	AS SHOWN


FOR CONSTRUCTION PLAN SEE SHEET 584

PORT AUTHORITY OF ALLEGHENY COUNTY
 PITTSBURGH PENNSYLVANIA

BUS RAPID TRANSIT ROADWAY
SIGNING & PAVEMENT MARKING PLANS
 FIFTH AVE - STA 555+50 TO STA 561+50

Port Authority connecting people to life®

CONTRACT NO. BRT-001	
DWG. NO. SN80	SHT. 1008

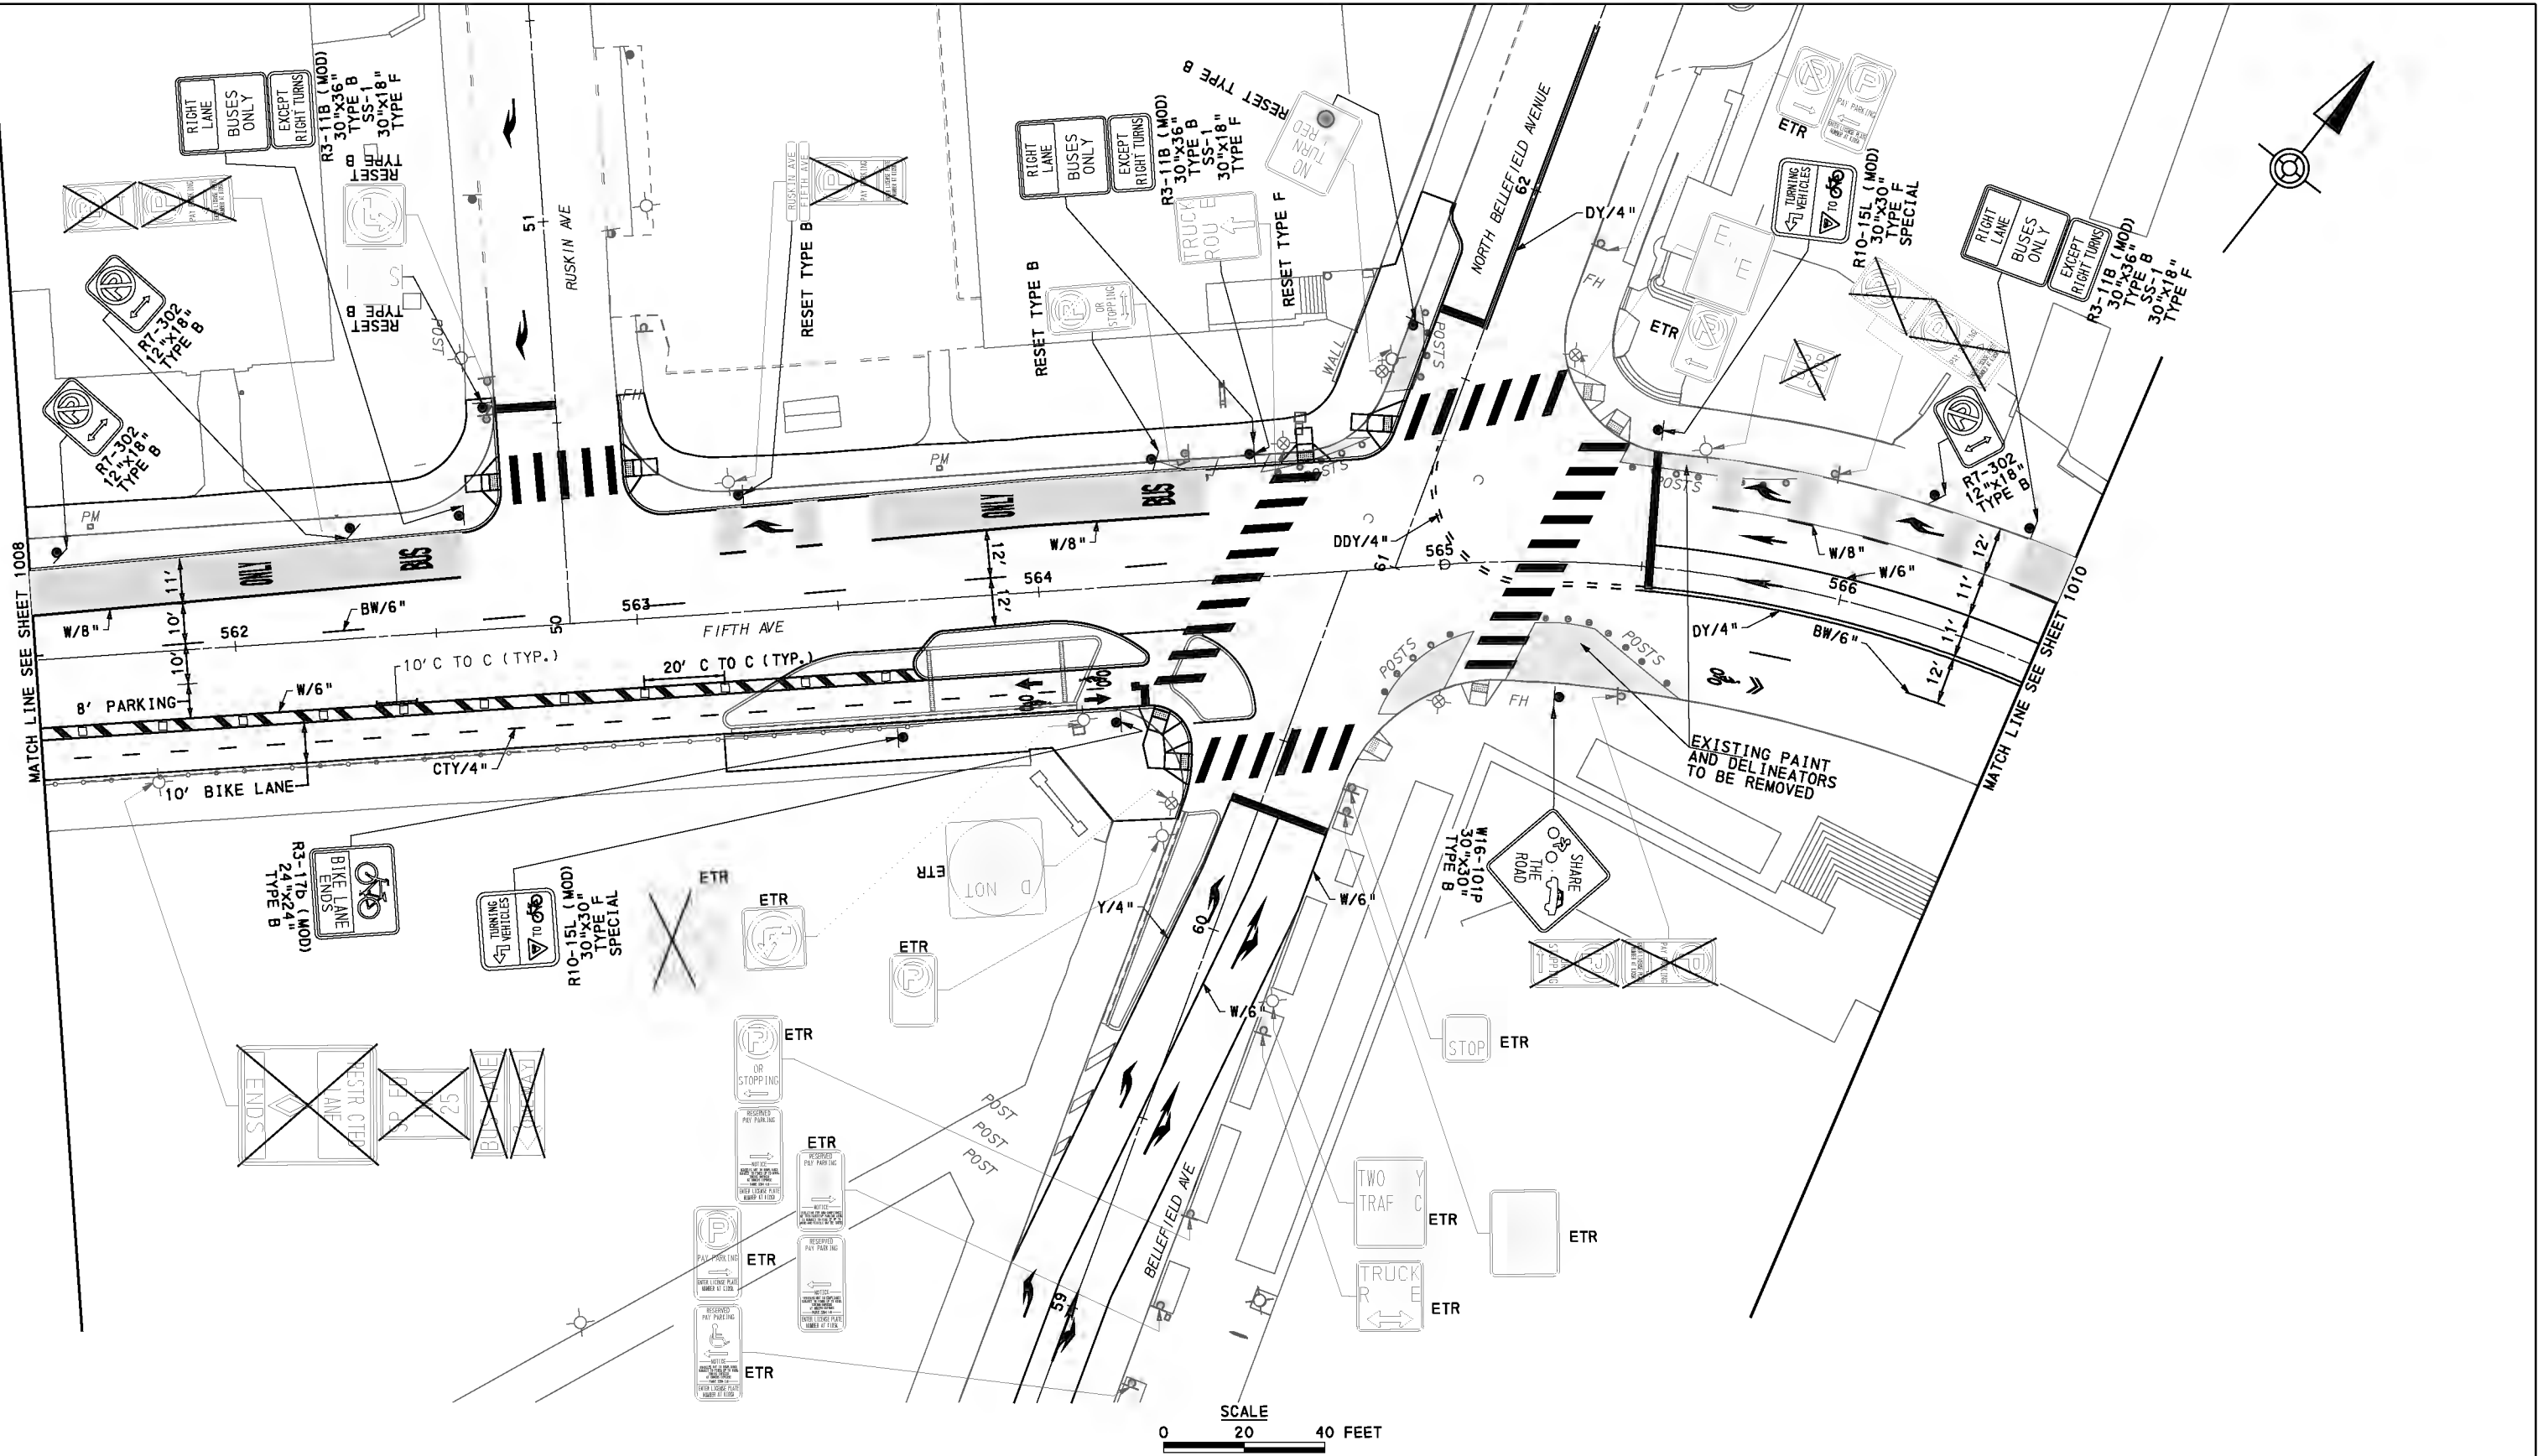

MATCH LINE SEE SHEET 825

NO.	DATE	DESCRIPTION
REVISIONS		

THE PREPARATION OF THIS DOCUMENT HAS BEEN FINANCED IN PART THROUGH A GRANT FROM THE FEDERAL TRANSPORTATION ADMINISTRATION, U.S. DEPARTMENT OF TRANSPORTATION, UNDER THE URBAN MASS TRANSPORTATION ACT OF 1964, AS AMENDED, FOR THE PORT AUTHORITY OF ALLEGHENY COUNTY, PENNSYLVANIA.

100% DESIGN SUBMITTAL
(NOT FOR CONSTRUCTION)

SIGNATURE _____ APPROVED _____

DESIGNED	AJR
DRAWN	FJC
CHECKED	BFS
IN CHARGE	JKM
DATE	09/29/20
SCALE	AS SHOWN




FOR CONSTRUCTION PLAN SEE SHEET 770

PORT AUTHORITY OF ALLEGHENY COUNTY
PITTSBURGH PENNSYLVANIA

BUS RAPID TRANSIT ROADWAY
SIGNING & PAVEMENT MARKING PLANS
FIFTH AVE - STA 561+50 TO STA 566+50

Port Authority
connecting people to life

CONTRACT NO. BRT-001	
DWG. NO. SN81	SHT. 1009

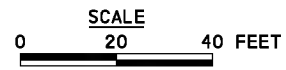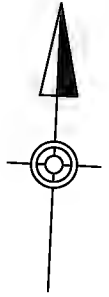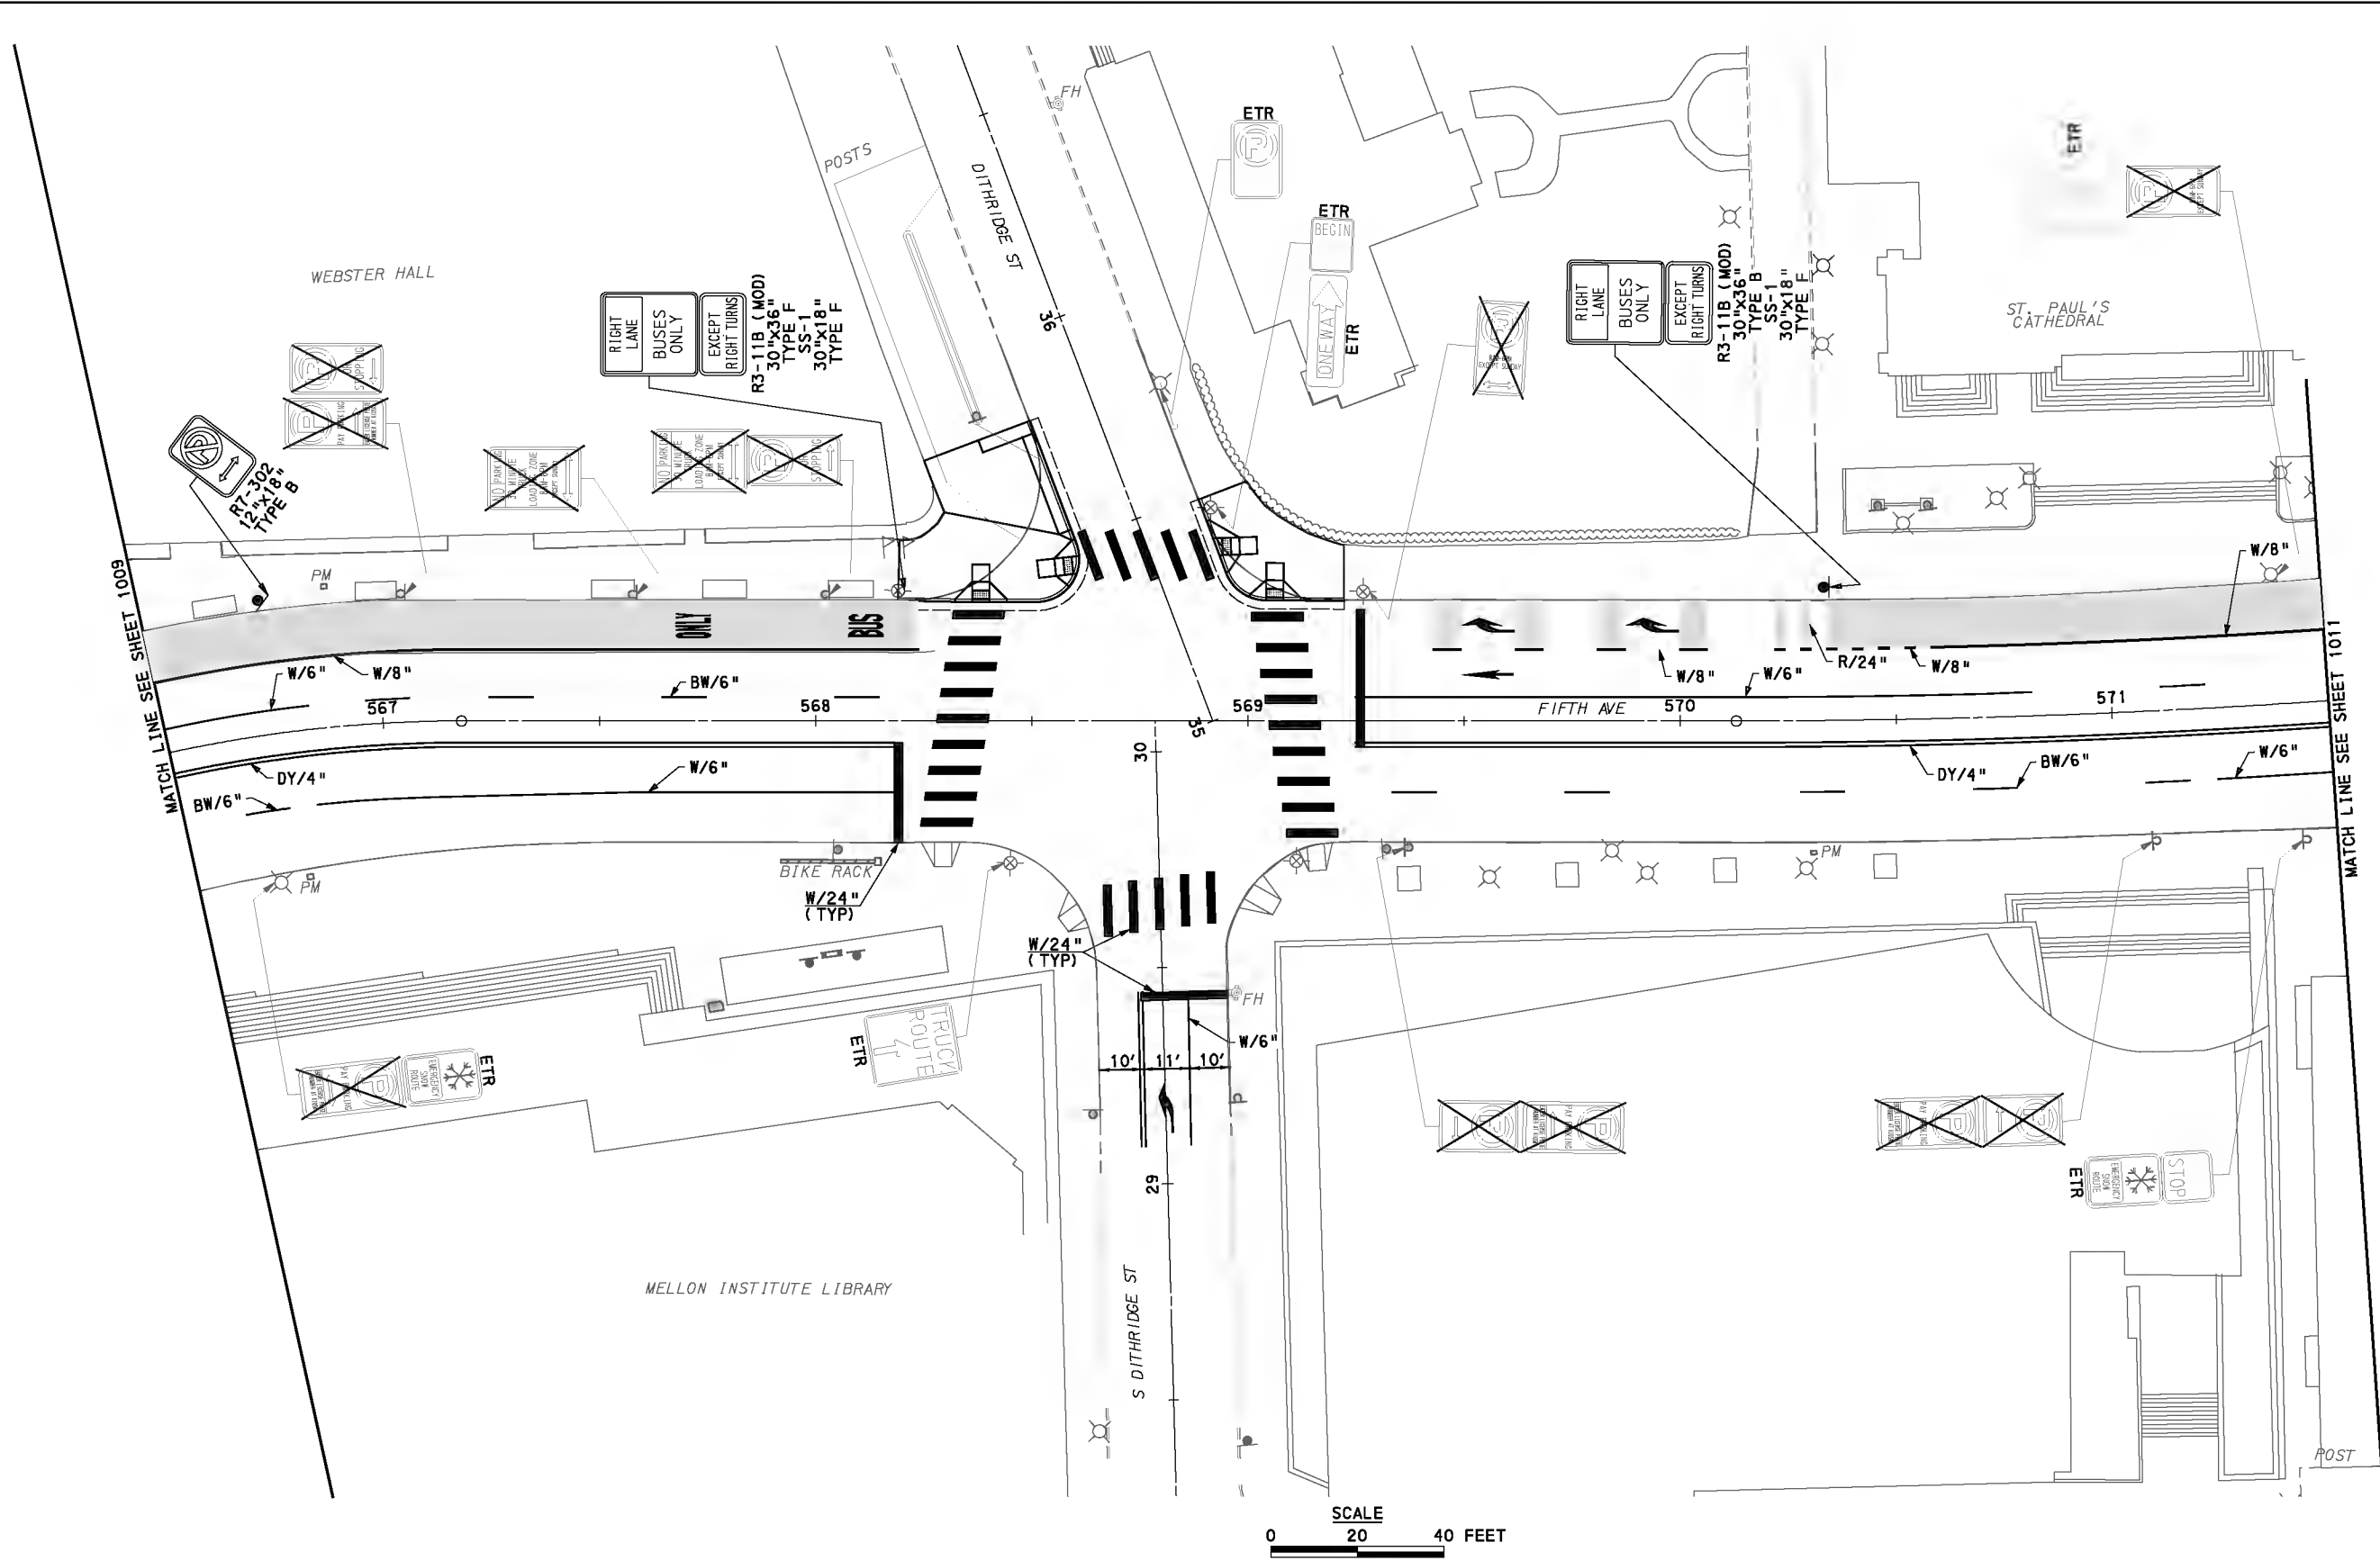

FOR CONSTRUCTION PLAN SEE SHEET 585



Gulf Tower
707 Grant Street
5th Floor
Pittsburgh, PA 15219

NO.	DATE	DESCRIPTION
REVISIONS		

THE PREPARATION OF THIS DOCUMENT HAS BEEN FINANCED IN PART THROUGH A GRANT FROM THE FEDERAL TRANSIT ADMINISTRATION, U.S. DEPARTMENT OF TRANSPORTATION, UNDER THE URBAN MASS TRANSPORTATION ACT OF 1964, AS AMENDED, FOR THE PORT AUTHORITY OF ALLEGHENY COUNTY, PENNSYLVANIA.

100% DESIGN SUBMITTAL

(NOT FOR CONSTRUCTION)

SIGNATURE

APPROVED

DESIGNED	AJR
DRAWN	FJC
CHECKED	BFS
IN CHARGE	JKM
DATE	09/29/20
SCALE	AS SHOWN

PORT AUTHORITY OF ALLEGHENY COUNTY
PITTSBURGH PENNSYLVANIA




BUS RAPID TRANSIT ROADWAY
SIGNING & PAVEMENT MARKING PLANS
FIFTH AVE - STA 566+50 TO STA 571+50



CONTRACT NO. BRT-001

DWG. NO. SN82

SHT. 1010

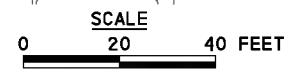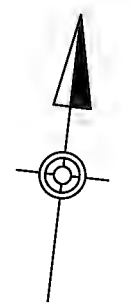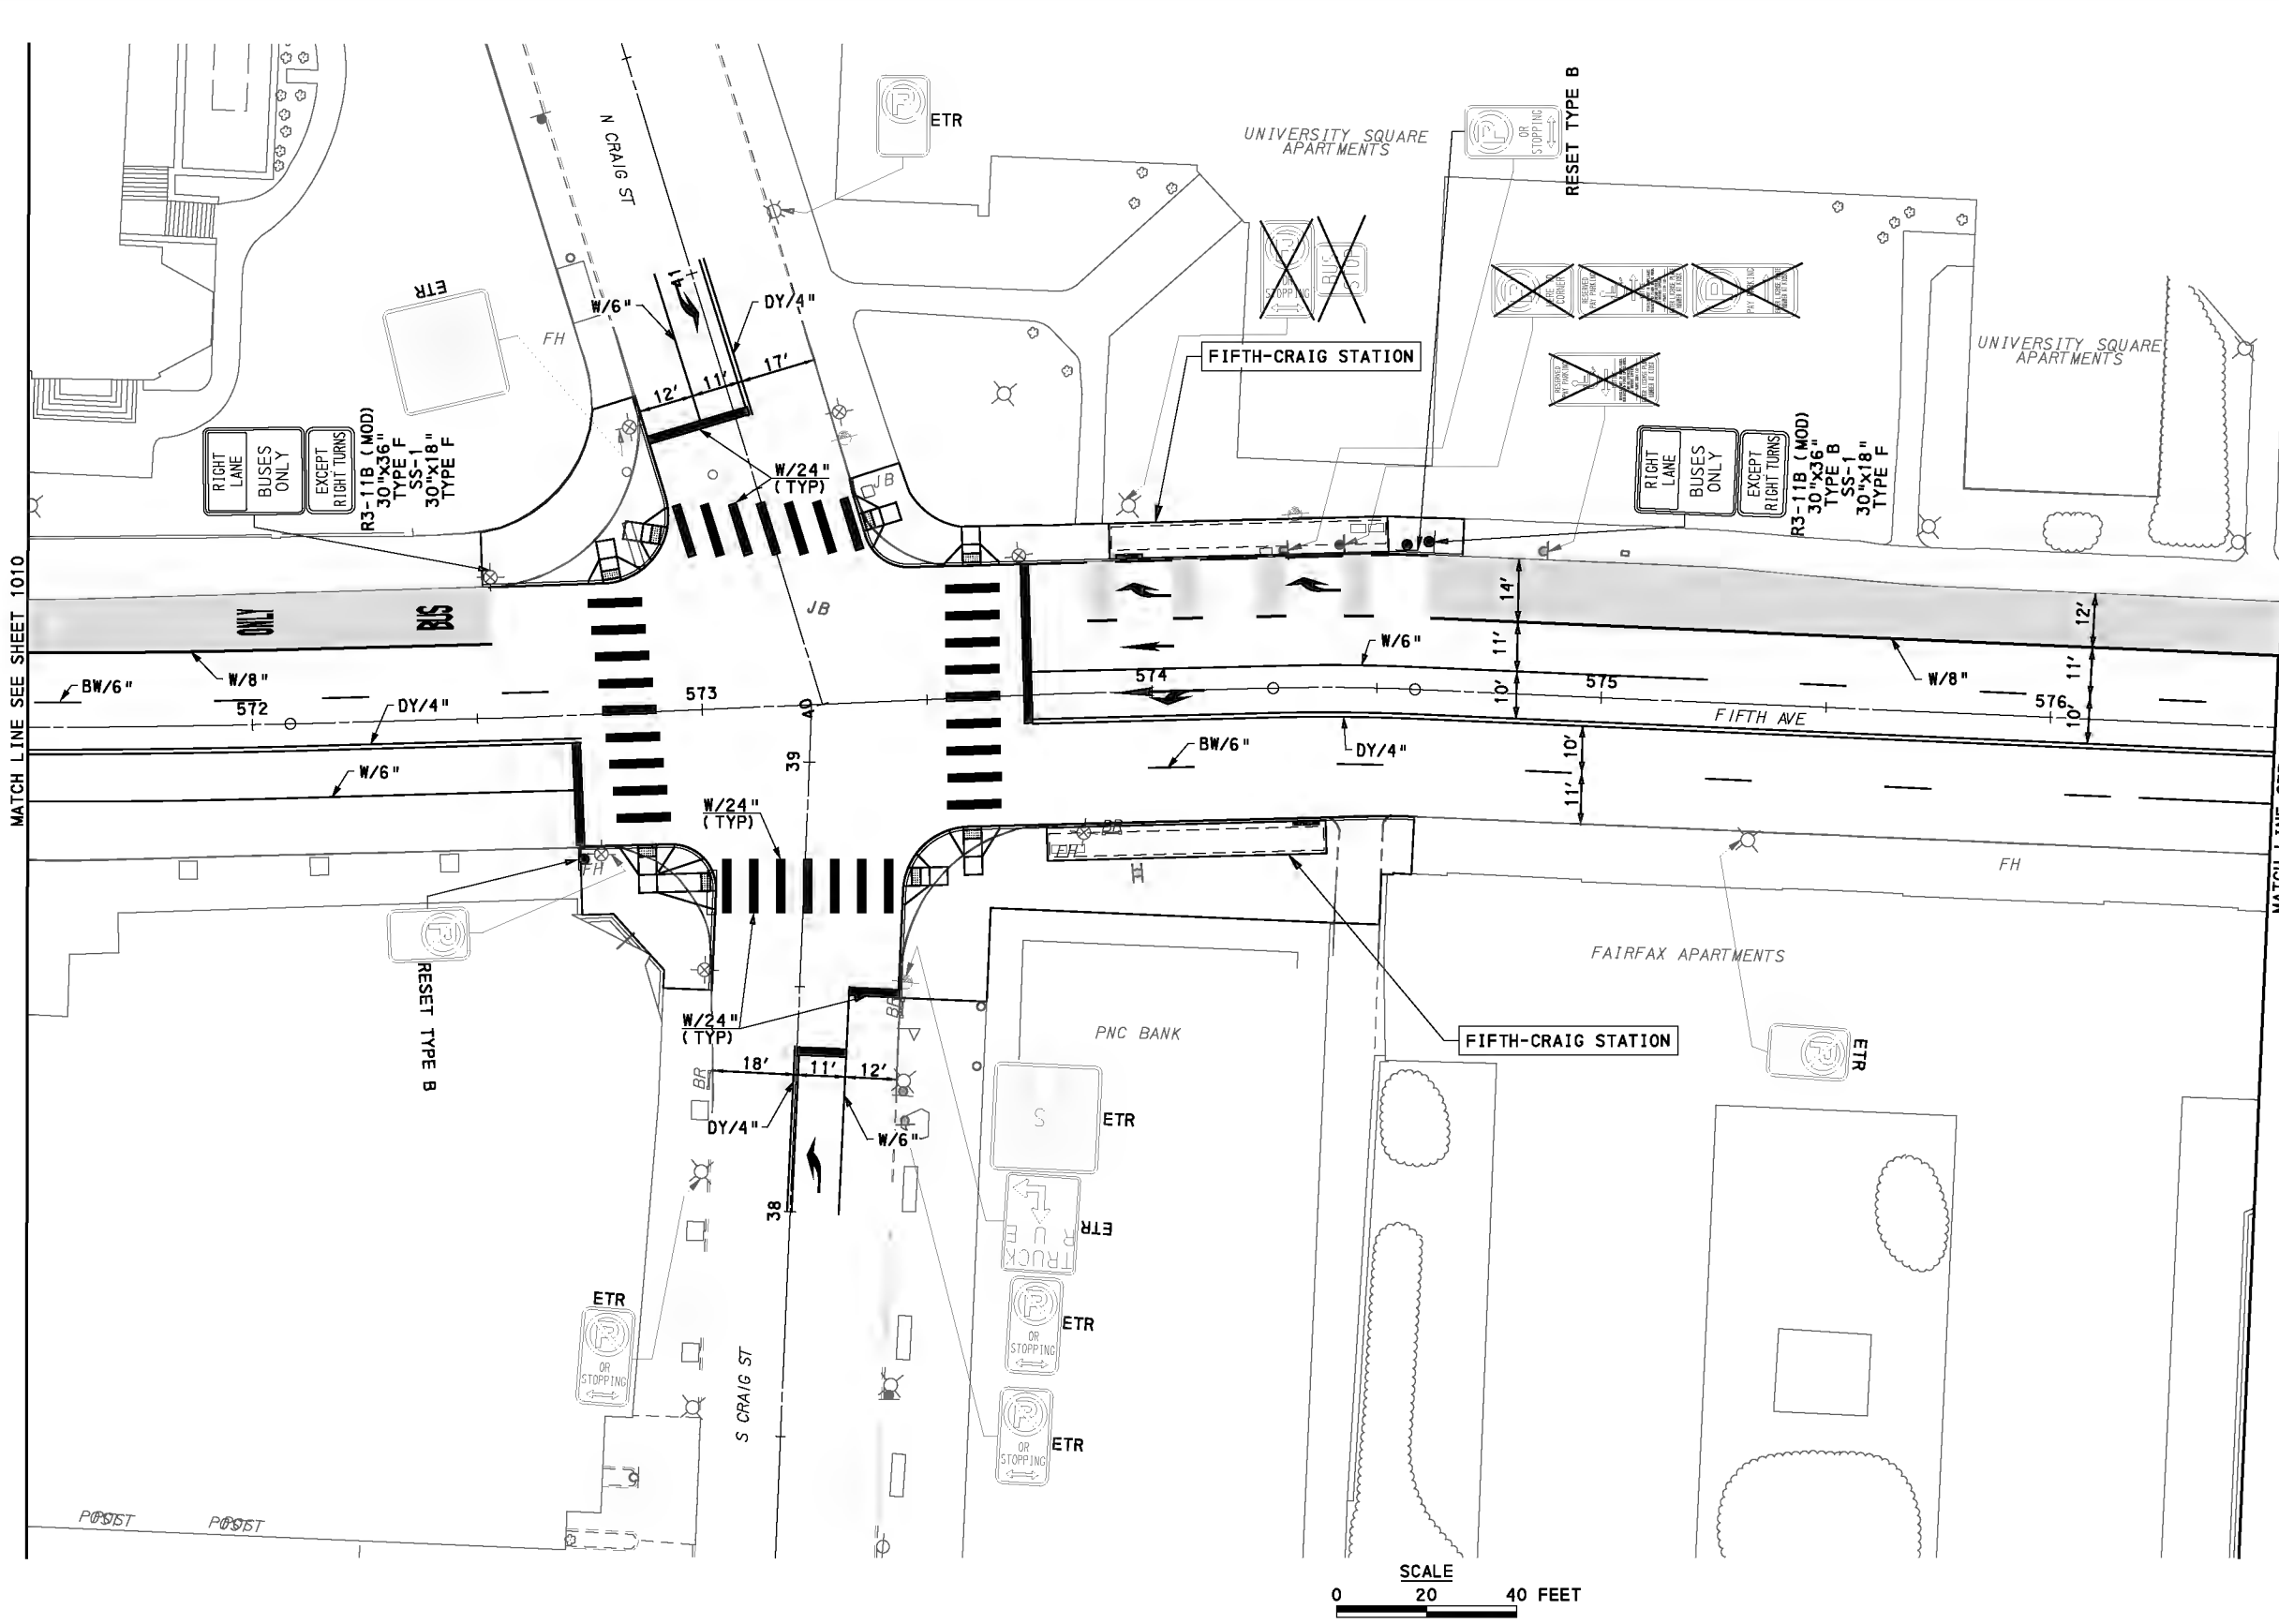

FOR CONSTRUCTION PLAN SEE SHEET 587

AECOM
 Gulf Tower
 707 Grant Street
 5th Floor
 Pittsburgh, PA 15219

NO.	DATE	DESCRIPTION
REVISIONS		

THE PREPARATION OF THIS DOCUMENT HAS BEEN FINANCED IN PART THROUGH A GRANT FROM THE FEDERAL TRANSIT ADMINISTRATION, U.S. DEPARTMENT OF TRANSPORTATION, UNDER THE URBAN MASS TRANSPORTATION ACT OF 1964, AS AMENDED, FOR THE PORT AUTHORITY OF ALLEGHENY COUNTY, PENNSYLVANIA.



100% DESIGN SUBMITTAL

 (NOT FOR CONSTRUCTION)

 SIGNATURE _____ APPROVED _____

DESIGNED	AJR
DRAWN	FJC
CHECKED	BFS
IN CHARGE	JKM
DATE	09/29/20
SCALE	AS SHOWN

PORT AUTHORITY OF ALLEGHENY COUNTY PITTSBURGH PENNSYLVANIA	
BUS RAPID TRANSIT ROADWAY SIGNING & PAVEMENT MARKING PLANS FIFTH AVE - STA 571+50 TO STA 576+50	
Port Authority <small>connecting people to life</small>	CONTRACT NO. BRT-001
	DWG. NO. SN83 SHT. 1011

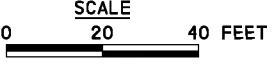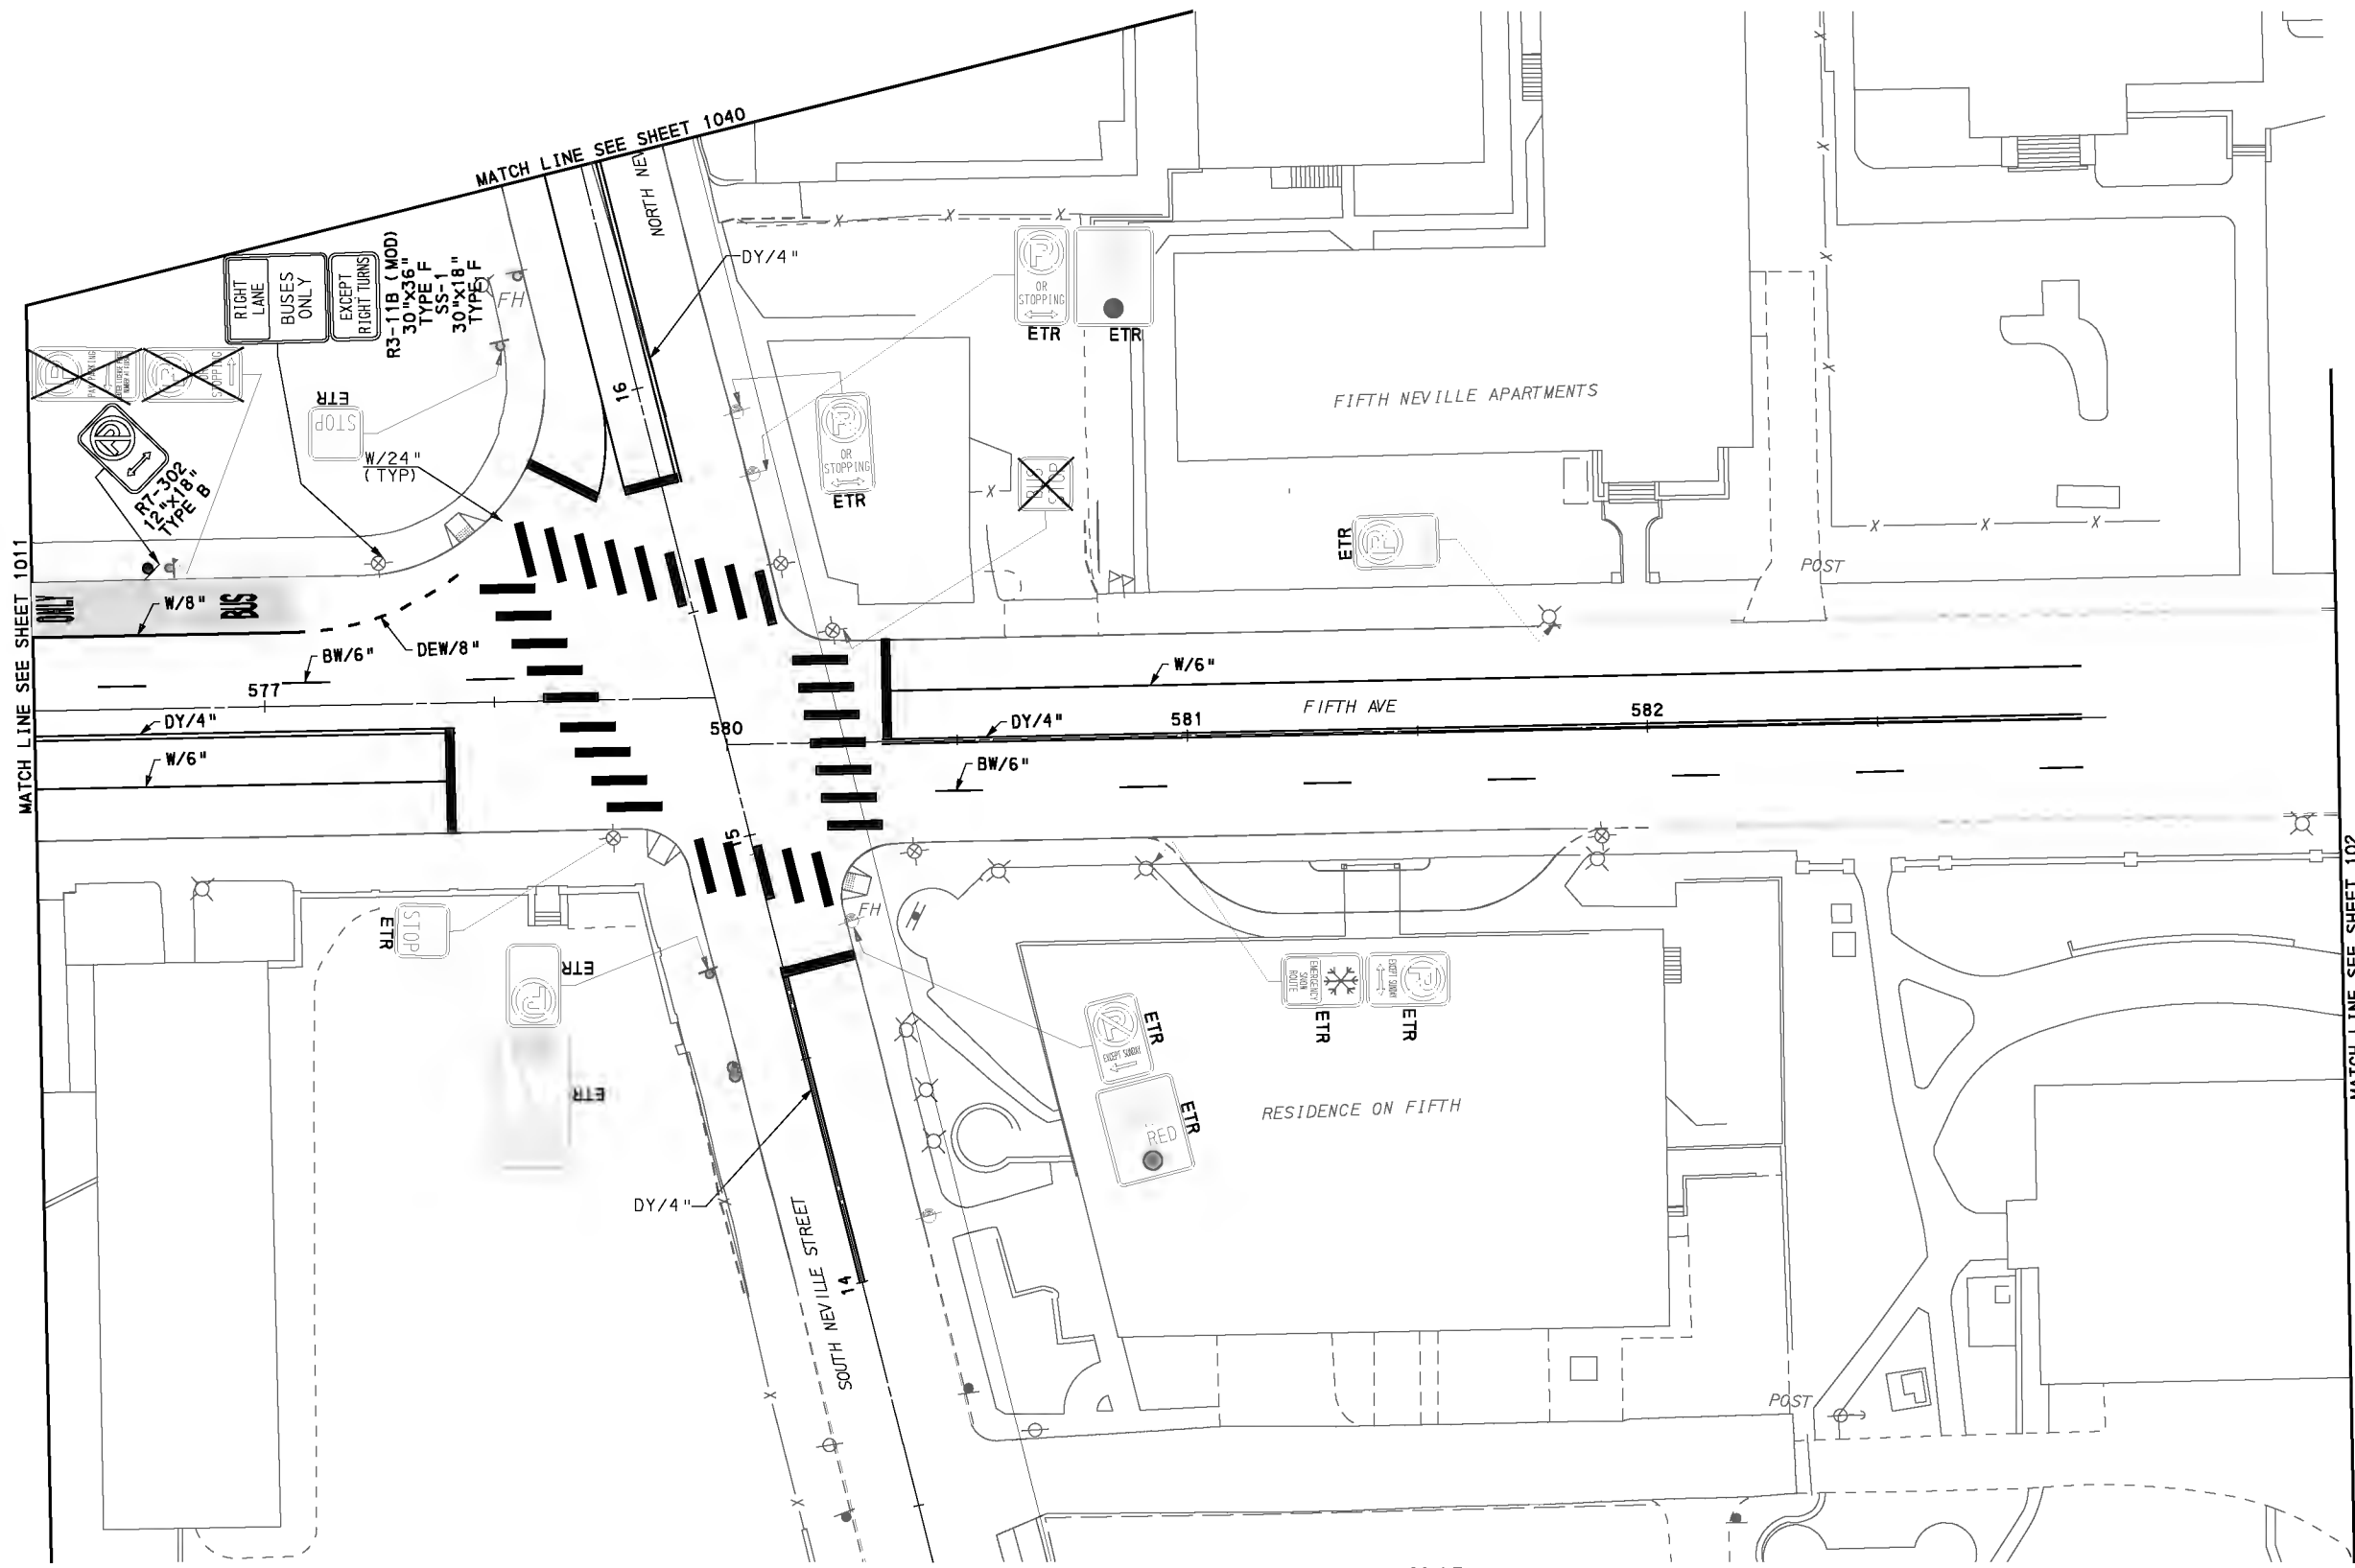

FOR CONSTRUCTION PLAN SEE SHEET 588

AECOM
Gulf Tower
707 Grant Street
5th Floor
Pittsburgh, PA 15219

NO.	DATE	DESCRIPTION
REVISIONS		

THE PREPARATION OF THIS DOCUMENT HAS BEEN FINANCED IN PART THROUGH A GRANT FROM THE FEDERAL TRANSIT ADMINISTRATION, U.S. DEPARTMENT OF TRANSPORTATION, UNDER THE URBAN MASS TRANSPORTATION ACT OF 1964, AS AMENDED, FOR THE PORT AUTHORITY OF ALLEGHENY COUNTY, PENNSYLVANIA.

100% DESIGN SUBMITTAL
(NOT FOR CONSTRUCTION)
SIGNATURE _____

APPROVED _____

DESIGNED	AJR
DRAWN	FJC
CHECKED	BFS
IN CHARGE	JKM
DATE	09/29/20
SCALE	AS SHOWN

PORT AUTHORITY OF ALLEGHENY COUNTY
PITTSBURGH PENNSYLVANIA



BUS RAPID TRANSIT ROADWAY SIGNING & PAVEMENT MARKING PLANS
FIFTH AVE - STA 576+50 TO STA 583+00

Port Authority connecting people to life™

CONTRACT NO. BRT-001	
DWG. NO. SN84	SHT. 1012

PLOTTED: 9/27/2020 5:49:54 PM

OPERATOR: c:\pwworking\aecocom\ds16_nad\eremy.mccool\aeocom.com\d0207707\BRT_07_SPM_SHT01.dgn

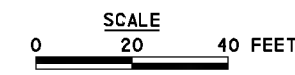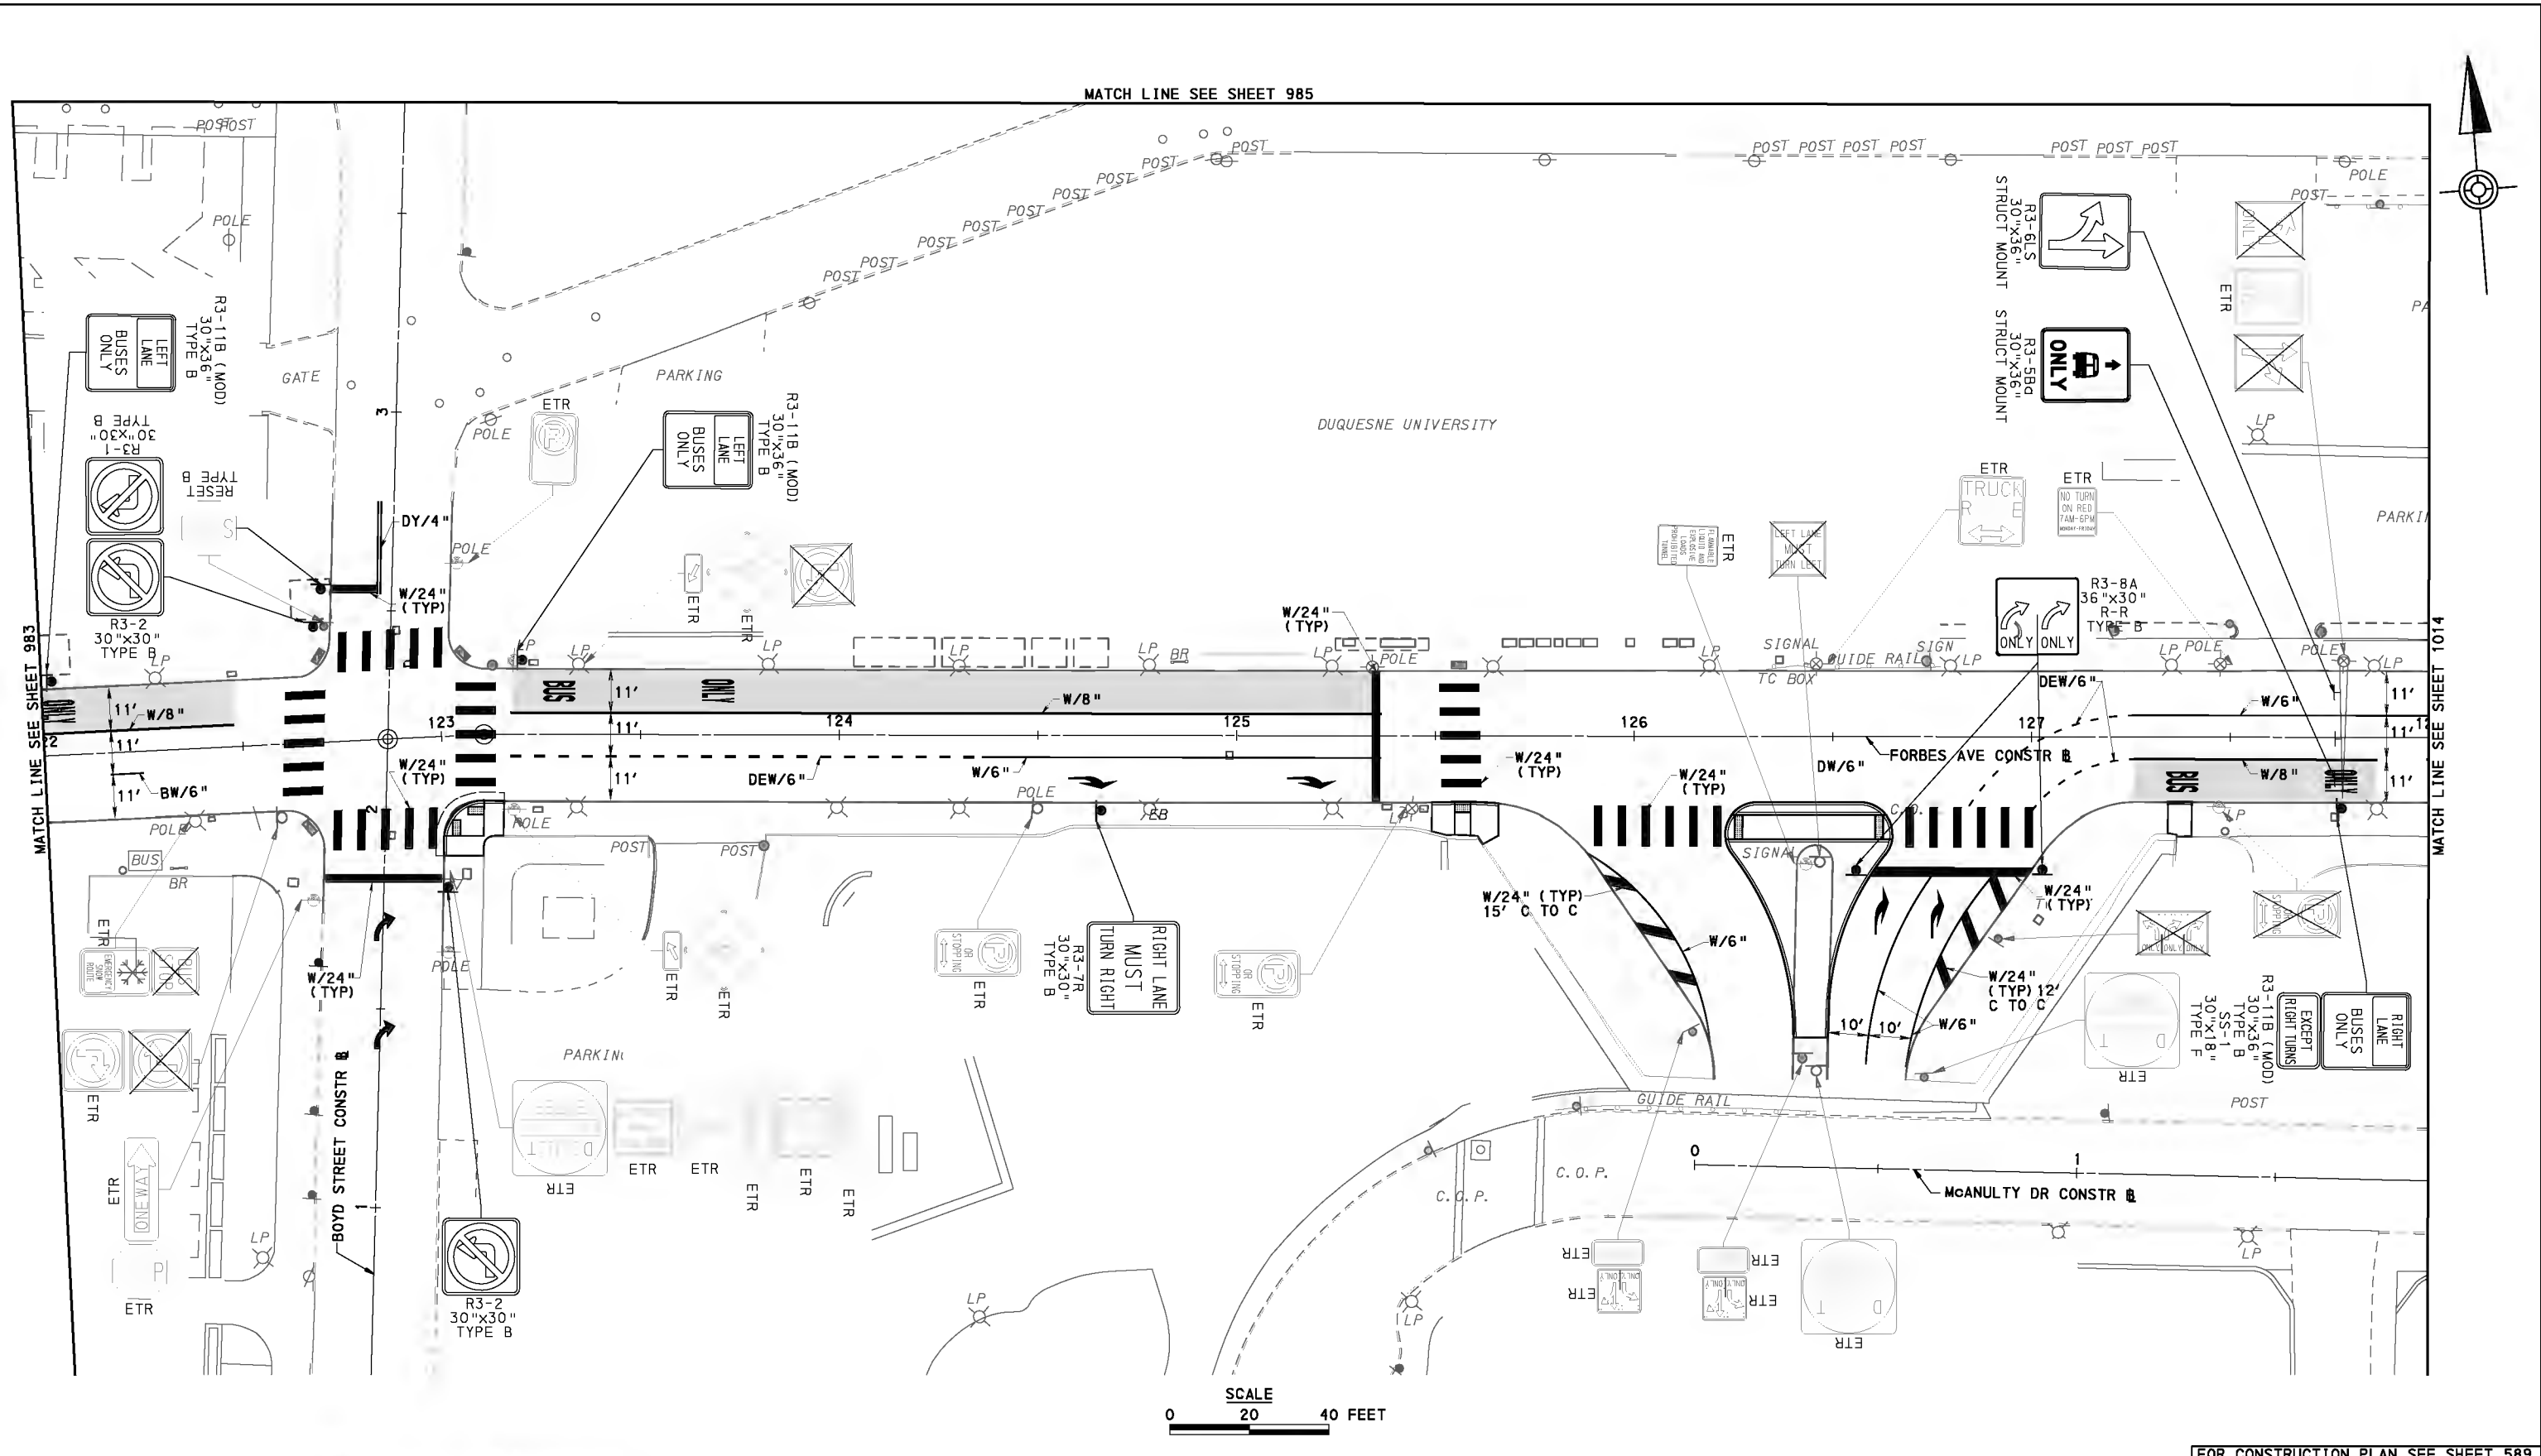

FOR CONSTRUCTION PLAN SEE SHEET 589



Gulf Tower
707 Grant Street
5th Floor
Pittsburgh, PA 15219



GANNETT FLEMING, INC.
Foster Plaza 8
Suite 400
730 Holiday Drive
Pittsburgh, PA. 15220

NO.	DATE	DESCRIPTION
REVISIONS		

THE PREPARATION OF THIS DOCUMENT HAS BEEN FINANCED IN PART THROUGH A GRANT FROM THE FEDERAL TRANSIT ADMINISTRATION, U.S. DEPARTMENT OF TRANSPORTATION, UNDER THE URBAN MASS TRANSPORTATION ACT OF 1964, AS AMENDED, FOR THE PORT AUTHORITY OF ALLEGHENY COUNTY, PENNSYLVANIA.

100% DESIGN SUBMITTAL

(NOT FOR CONSTRUCTION)

SIGNATURE

APPROVED

DESIGNED	RH
DRAWN	RH
CHECKED	BJD
IN CHARGE	GEC
DATE	09/29/20
SCALE	AS SHOWN

PORT AUTHORITY OF ALLEGHENY COUNTY
PITTSBURGH PENNSYLVANIA

BUS RAPID TRANSIT ROADWAY
SIGNING & PAVEMENT MARKING PLANS
FORBES AVE - STA 122+00 TO STA 128+00






CONTRACT NO. BRT-001

DWG. NO. SN85

SHT. 1013

MATCH LINE SEE SHEET 986

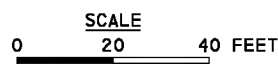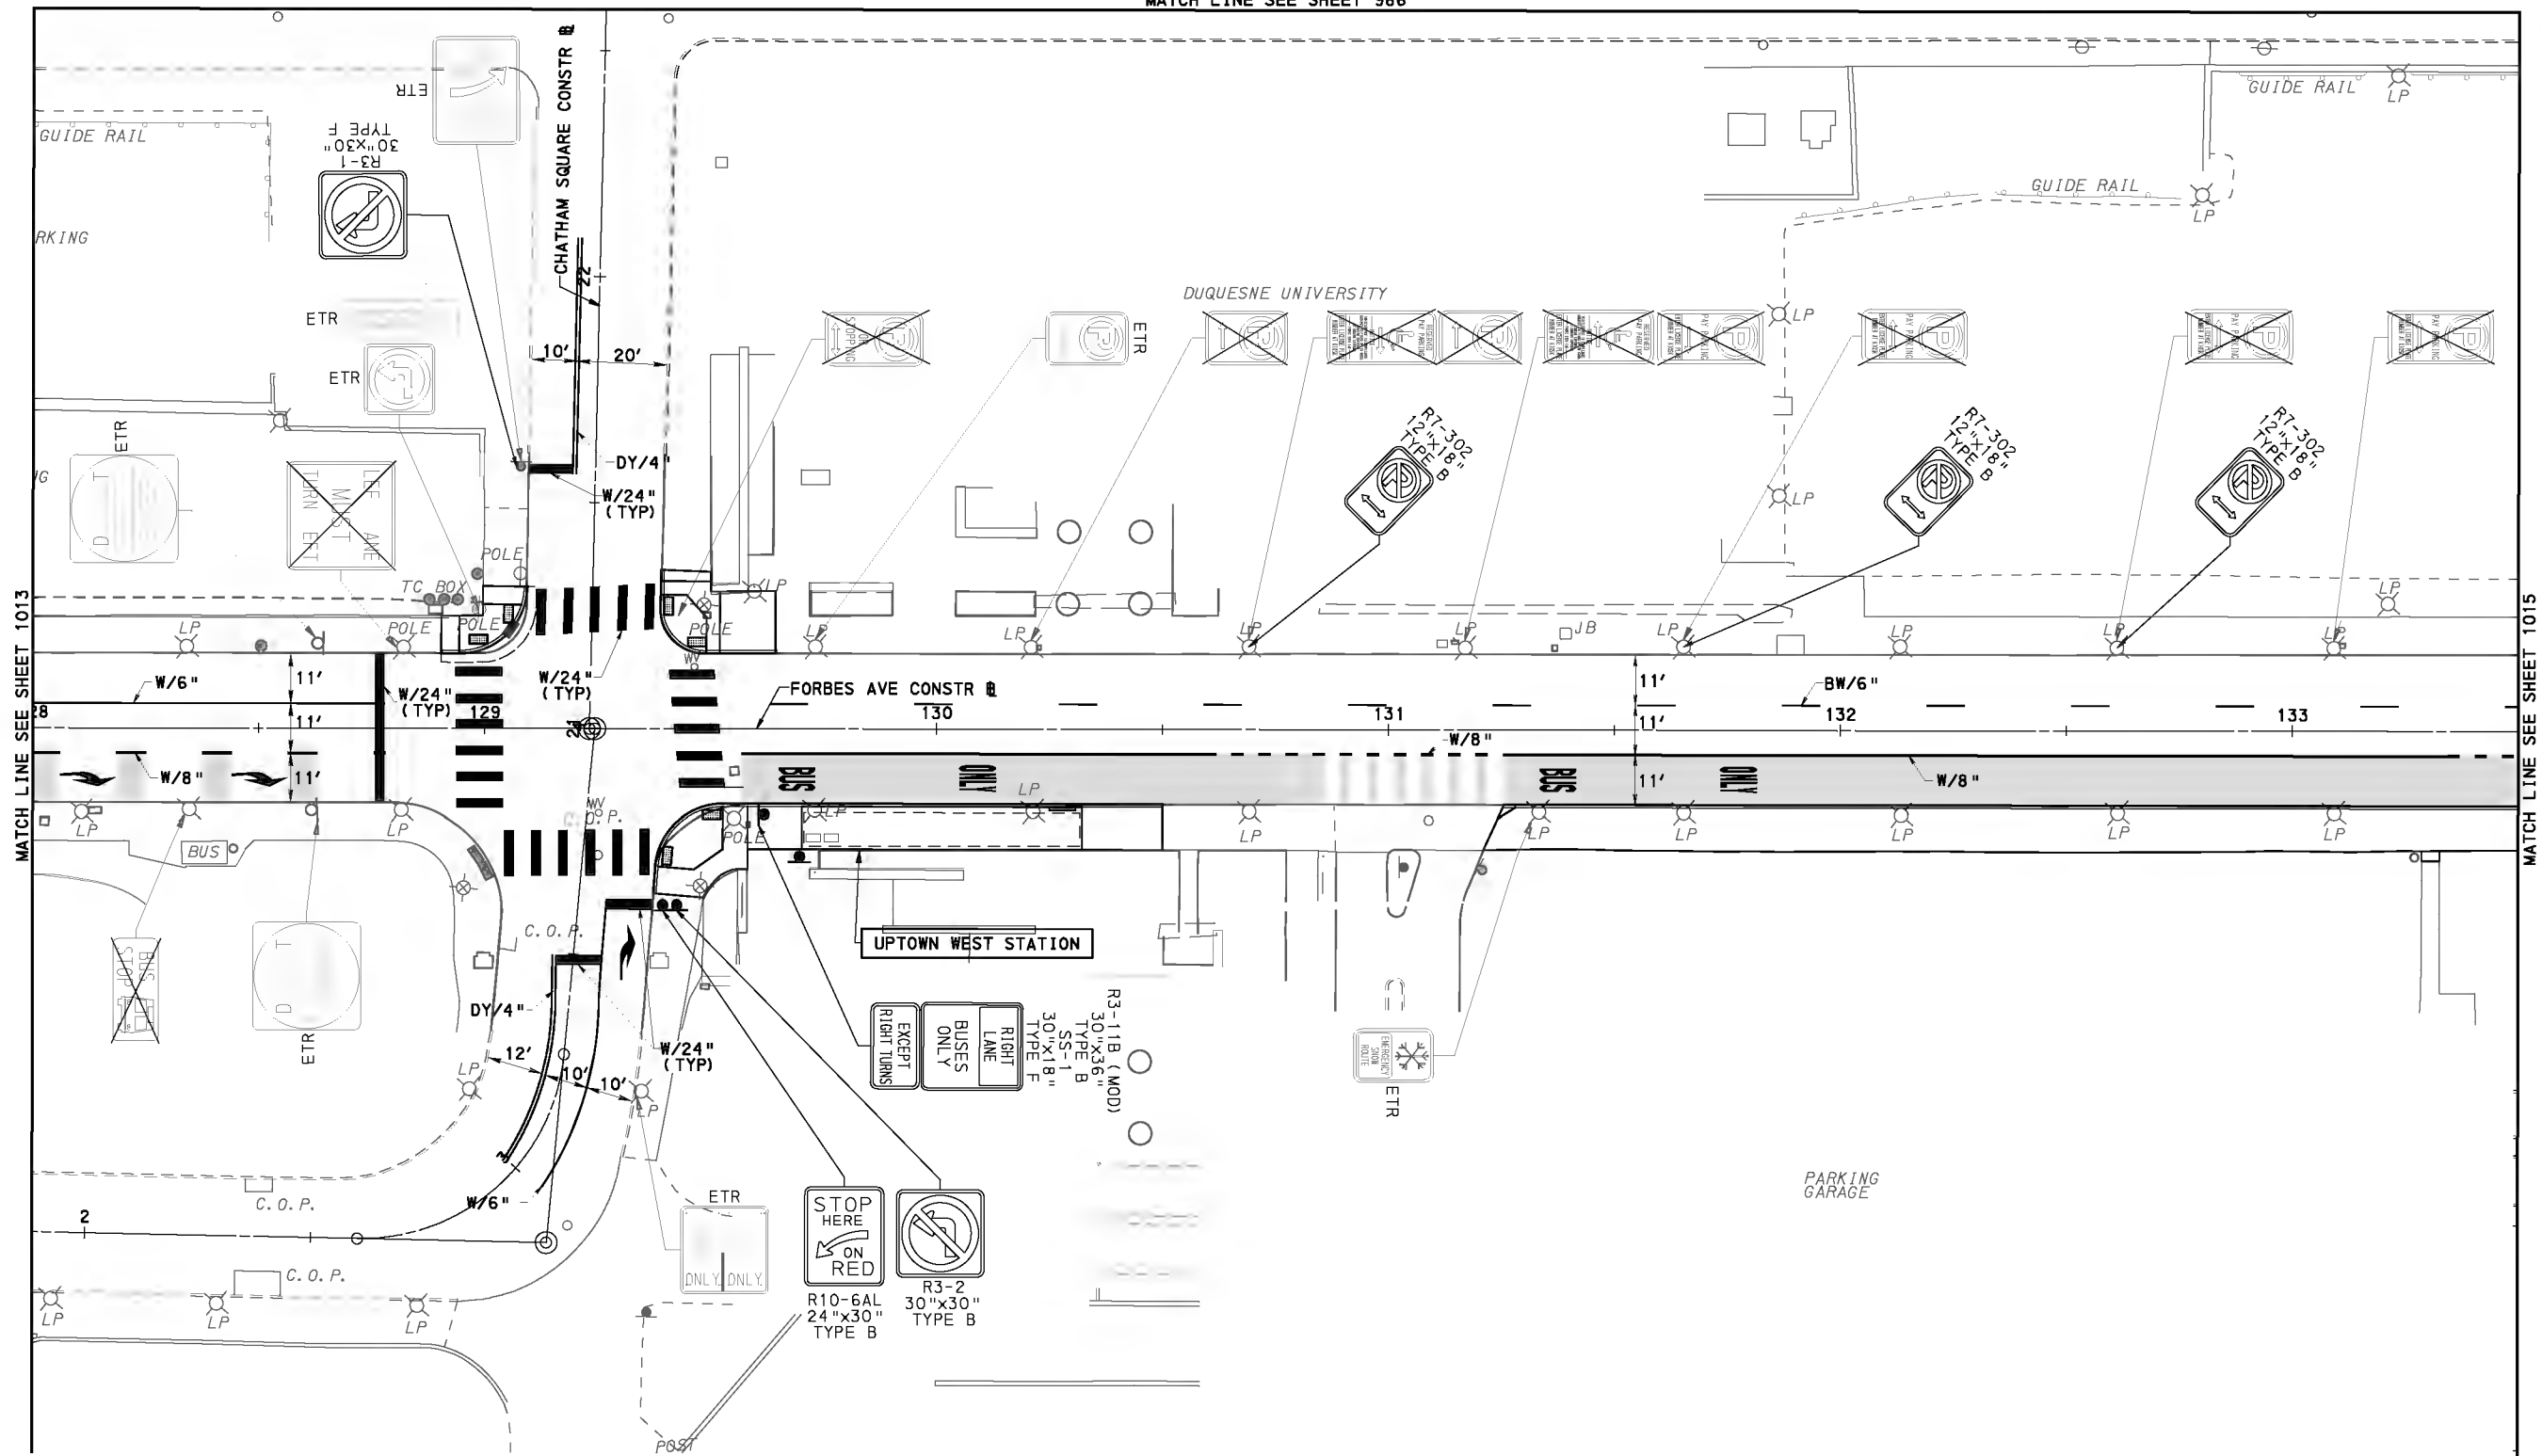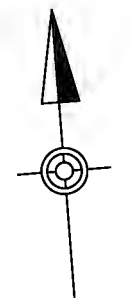

FOR CONSTRUCTION PLAN SEE SHEET 590

AECOM
 Gulf Tower
 707 Grant Street
 5th Floor
 Pittsburgh, PA 15219

Gannett Fleming
 GANNETT FLEMING, INC.
 Foster Plaza 8
 Suite 400
 730 Holiday Drive
 Pittsburgh, PA. 15220

NO.	DATE	DESCRIPTION
REVISIONS		

THE PREPARATION OF THIS DOCUMENT HAS BEEN FINANCED IN PART THROUGH A GRANT FROM THE FEDERAL TRANSIT ADMINISTRATION, U.S. DEPARTMENT OF TRANSPORTATION, UNDER THE URBAN MASS TRANSPORTATION ACT OF 1964, AS AMENDED, FOR THE PORT AUTHORITY OF ALLEGHENY COUNTY, PENNSYLVANIA.

100% DESIGN SUBMITTAL
 (NOT FOR CONSTRUCTION)
 SIGNATURE _____

APPROVED _____


DESIGNED	RH
DRAWN	RH
CHECKED	BJD
IN CHARGE	GEC
DATE	09/29/20
SCALE	AS SHOWN

PORT AUTHORITY OF ALLEGHENY COUNTY
 PITTSBURGH PENNSYLVANIA

BUS RAPID TRANSIT ROADWAY
SIGNING & PAVEMENT MARKING PLANS
FORBES AVE - STA 128+00 TO STA 133+50

Port Authority
 connecting people to life

CONTRACT NO. BRT-001	
DWG. NO. SN86	SHT. 1014

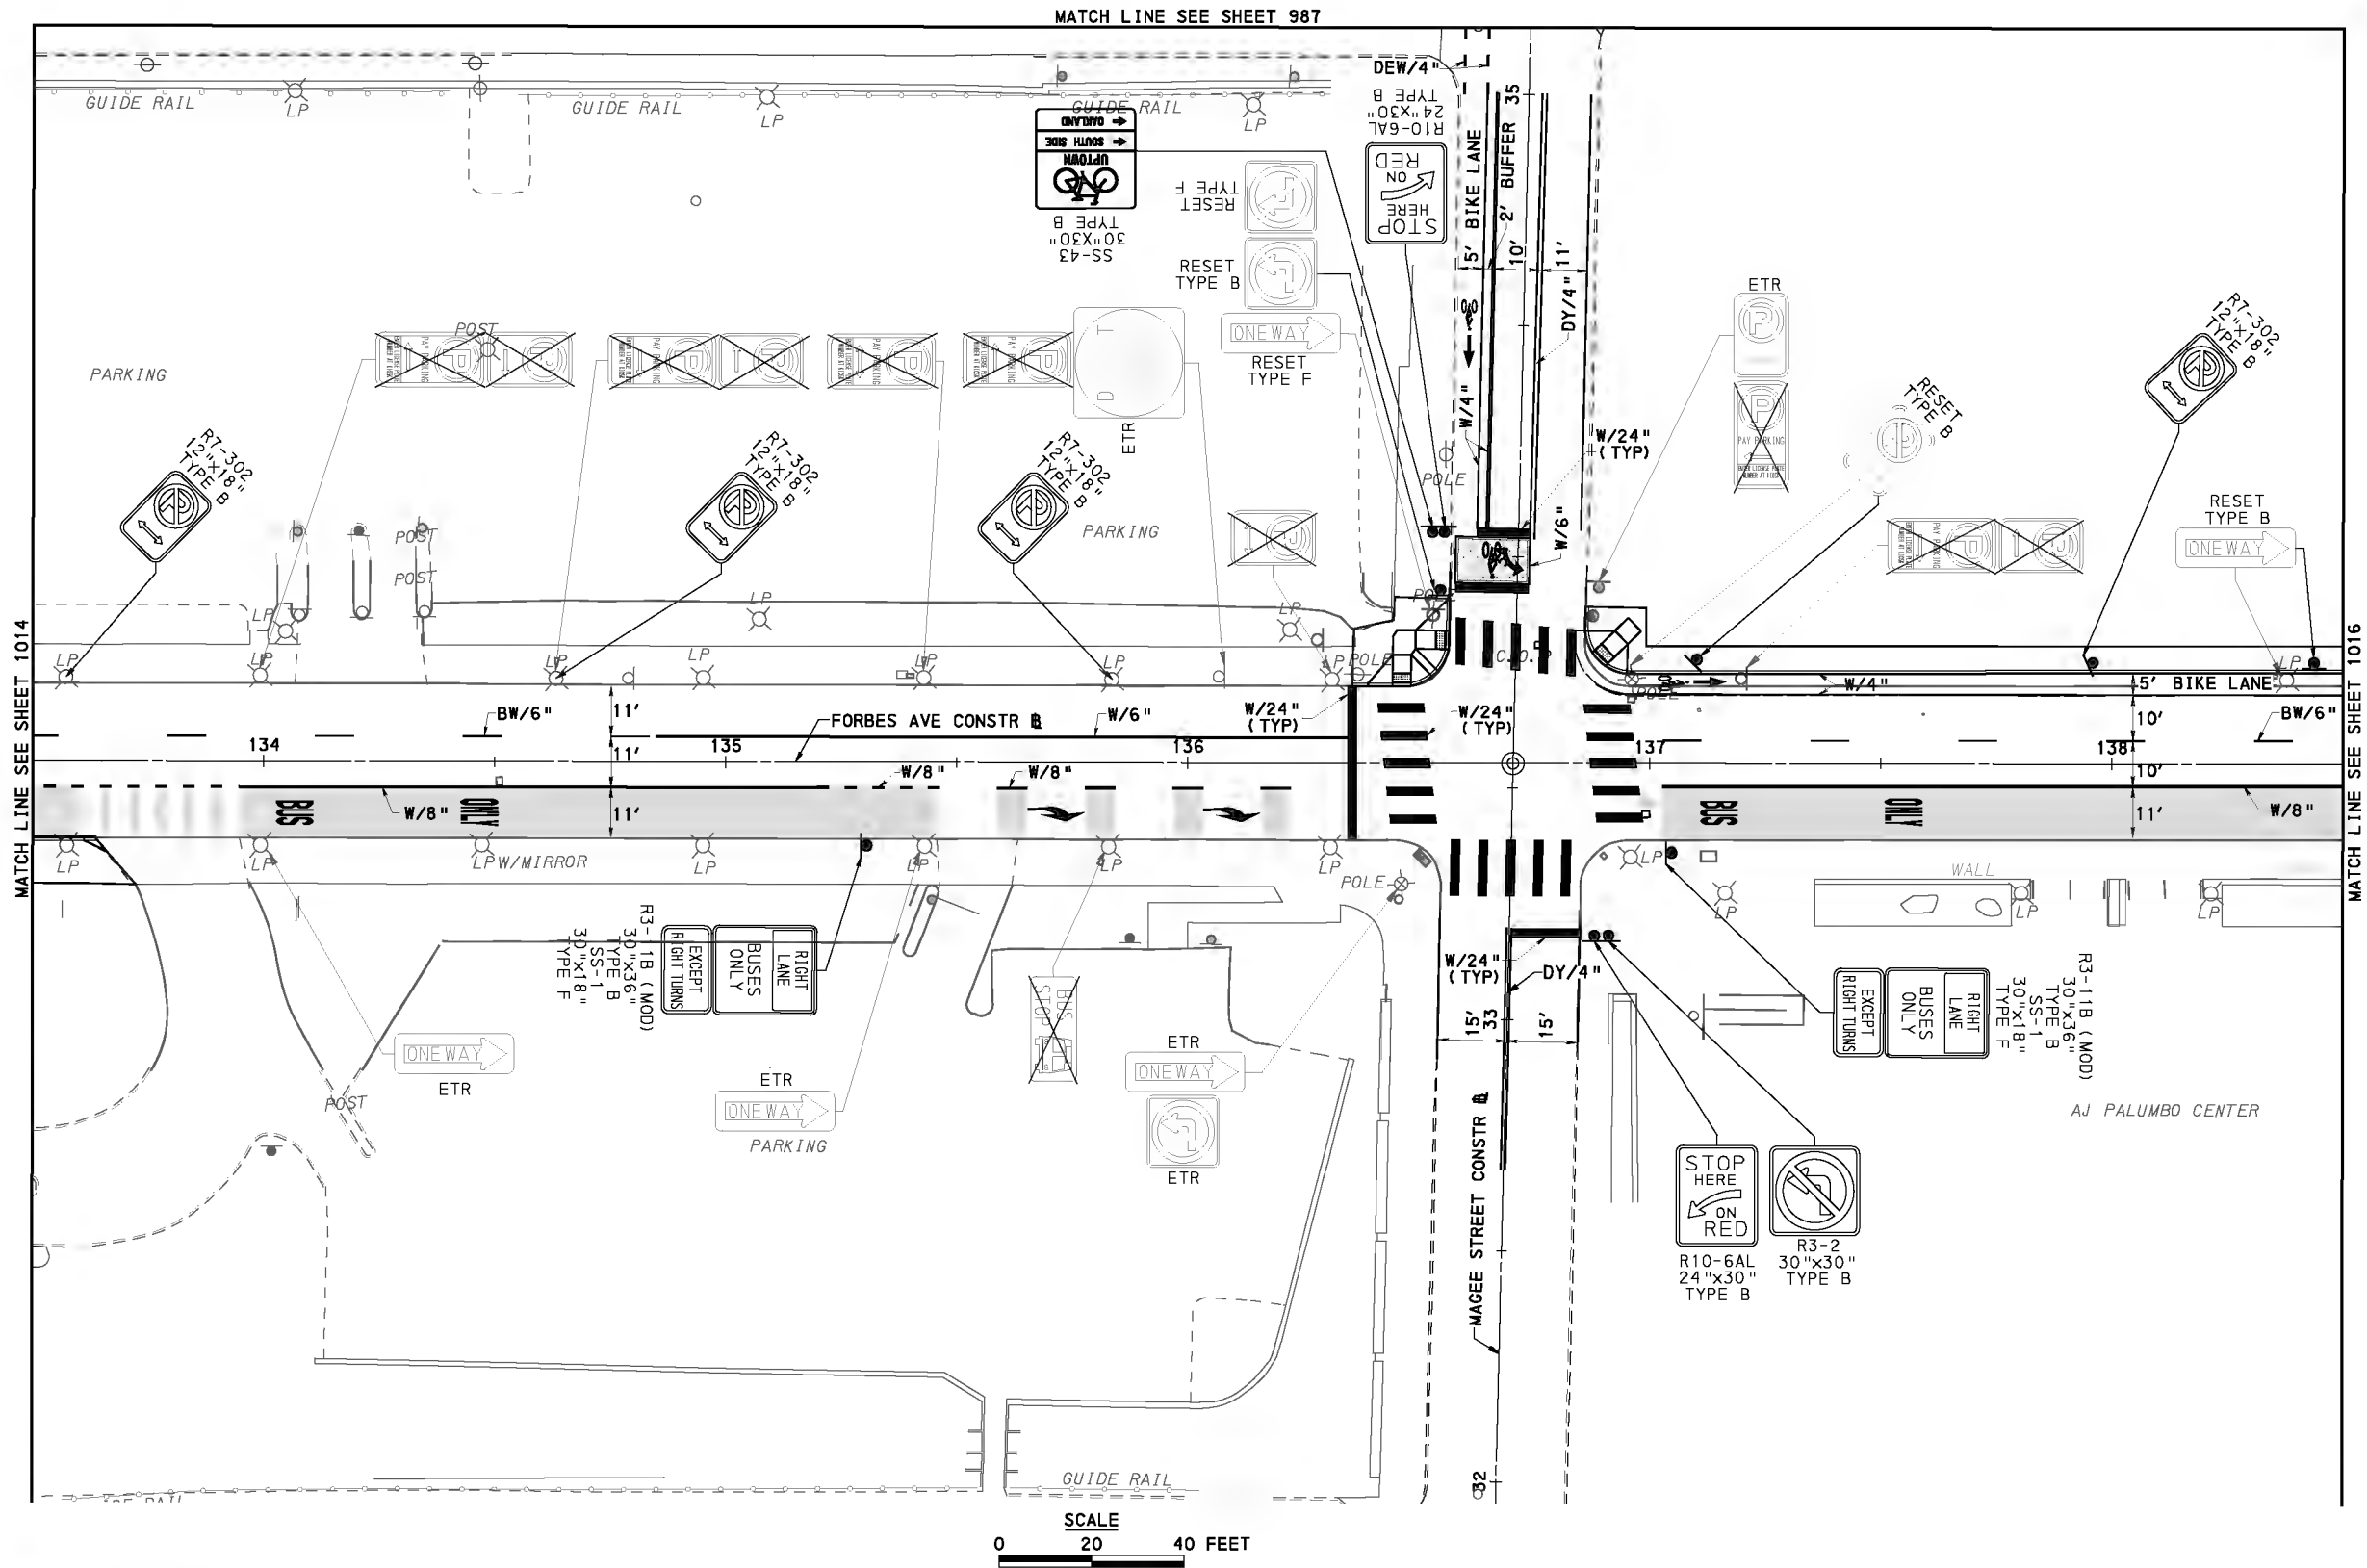

FOR CONSTRUCTION PLAN SEE SHEET 591



Gulf Tower
707 Grant Street
5th Floor
Pittsburgh, PA 15219



GANNETT FLEMING, INC.
Foster Plaza 8
Suite 400
730 Holiday Drive
Pittsburgh, PA. 15220

NO.	DATE	DESCRIPTION
REVISIONS		

THE PREPARATION OF THIS DOCUMENT HAS BEEN FINANCED IN PART THROUGH A GRANT FROM THE FEDERAL TRANSIT ADMINISTRATION, U.S. DEPARTMENT OF TRANSPORTATION, UNDER THE URBAN MASS TRANSPORTATION ACT OF 1964, AS AMENDED, FOR THE PORT AUTHORITY OF ALLEGHENY COUNTY, PENNSYLVANIA.

100% DESIGN SUBMITTAL

(NOT FOR CONSTRUCTION)

SIGNATURE

APPROVED

DESIGNED	RH
DRAWN	RH
CHECKED	BJD
IN CHARGE	GEC
DATE	09/29/20
SCALE	AS SHOWN

PORT AUTHORITY OF ALLEGHENY COUNTY
PITTSBURGH PENNSYLVANIA



BUS RAPID TRANSIT ROADWAY
SIGNING & PAVEMENT MARKING PLANS
FORBES AVE - STA 133+50 TO STA 138+50



CONTRACT NO. BRT-001

DWG. NO. SN87

SHT. 1015

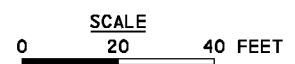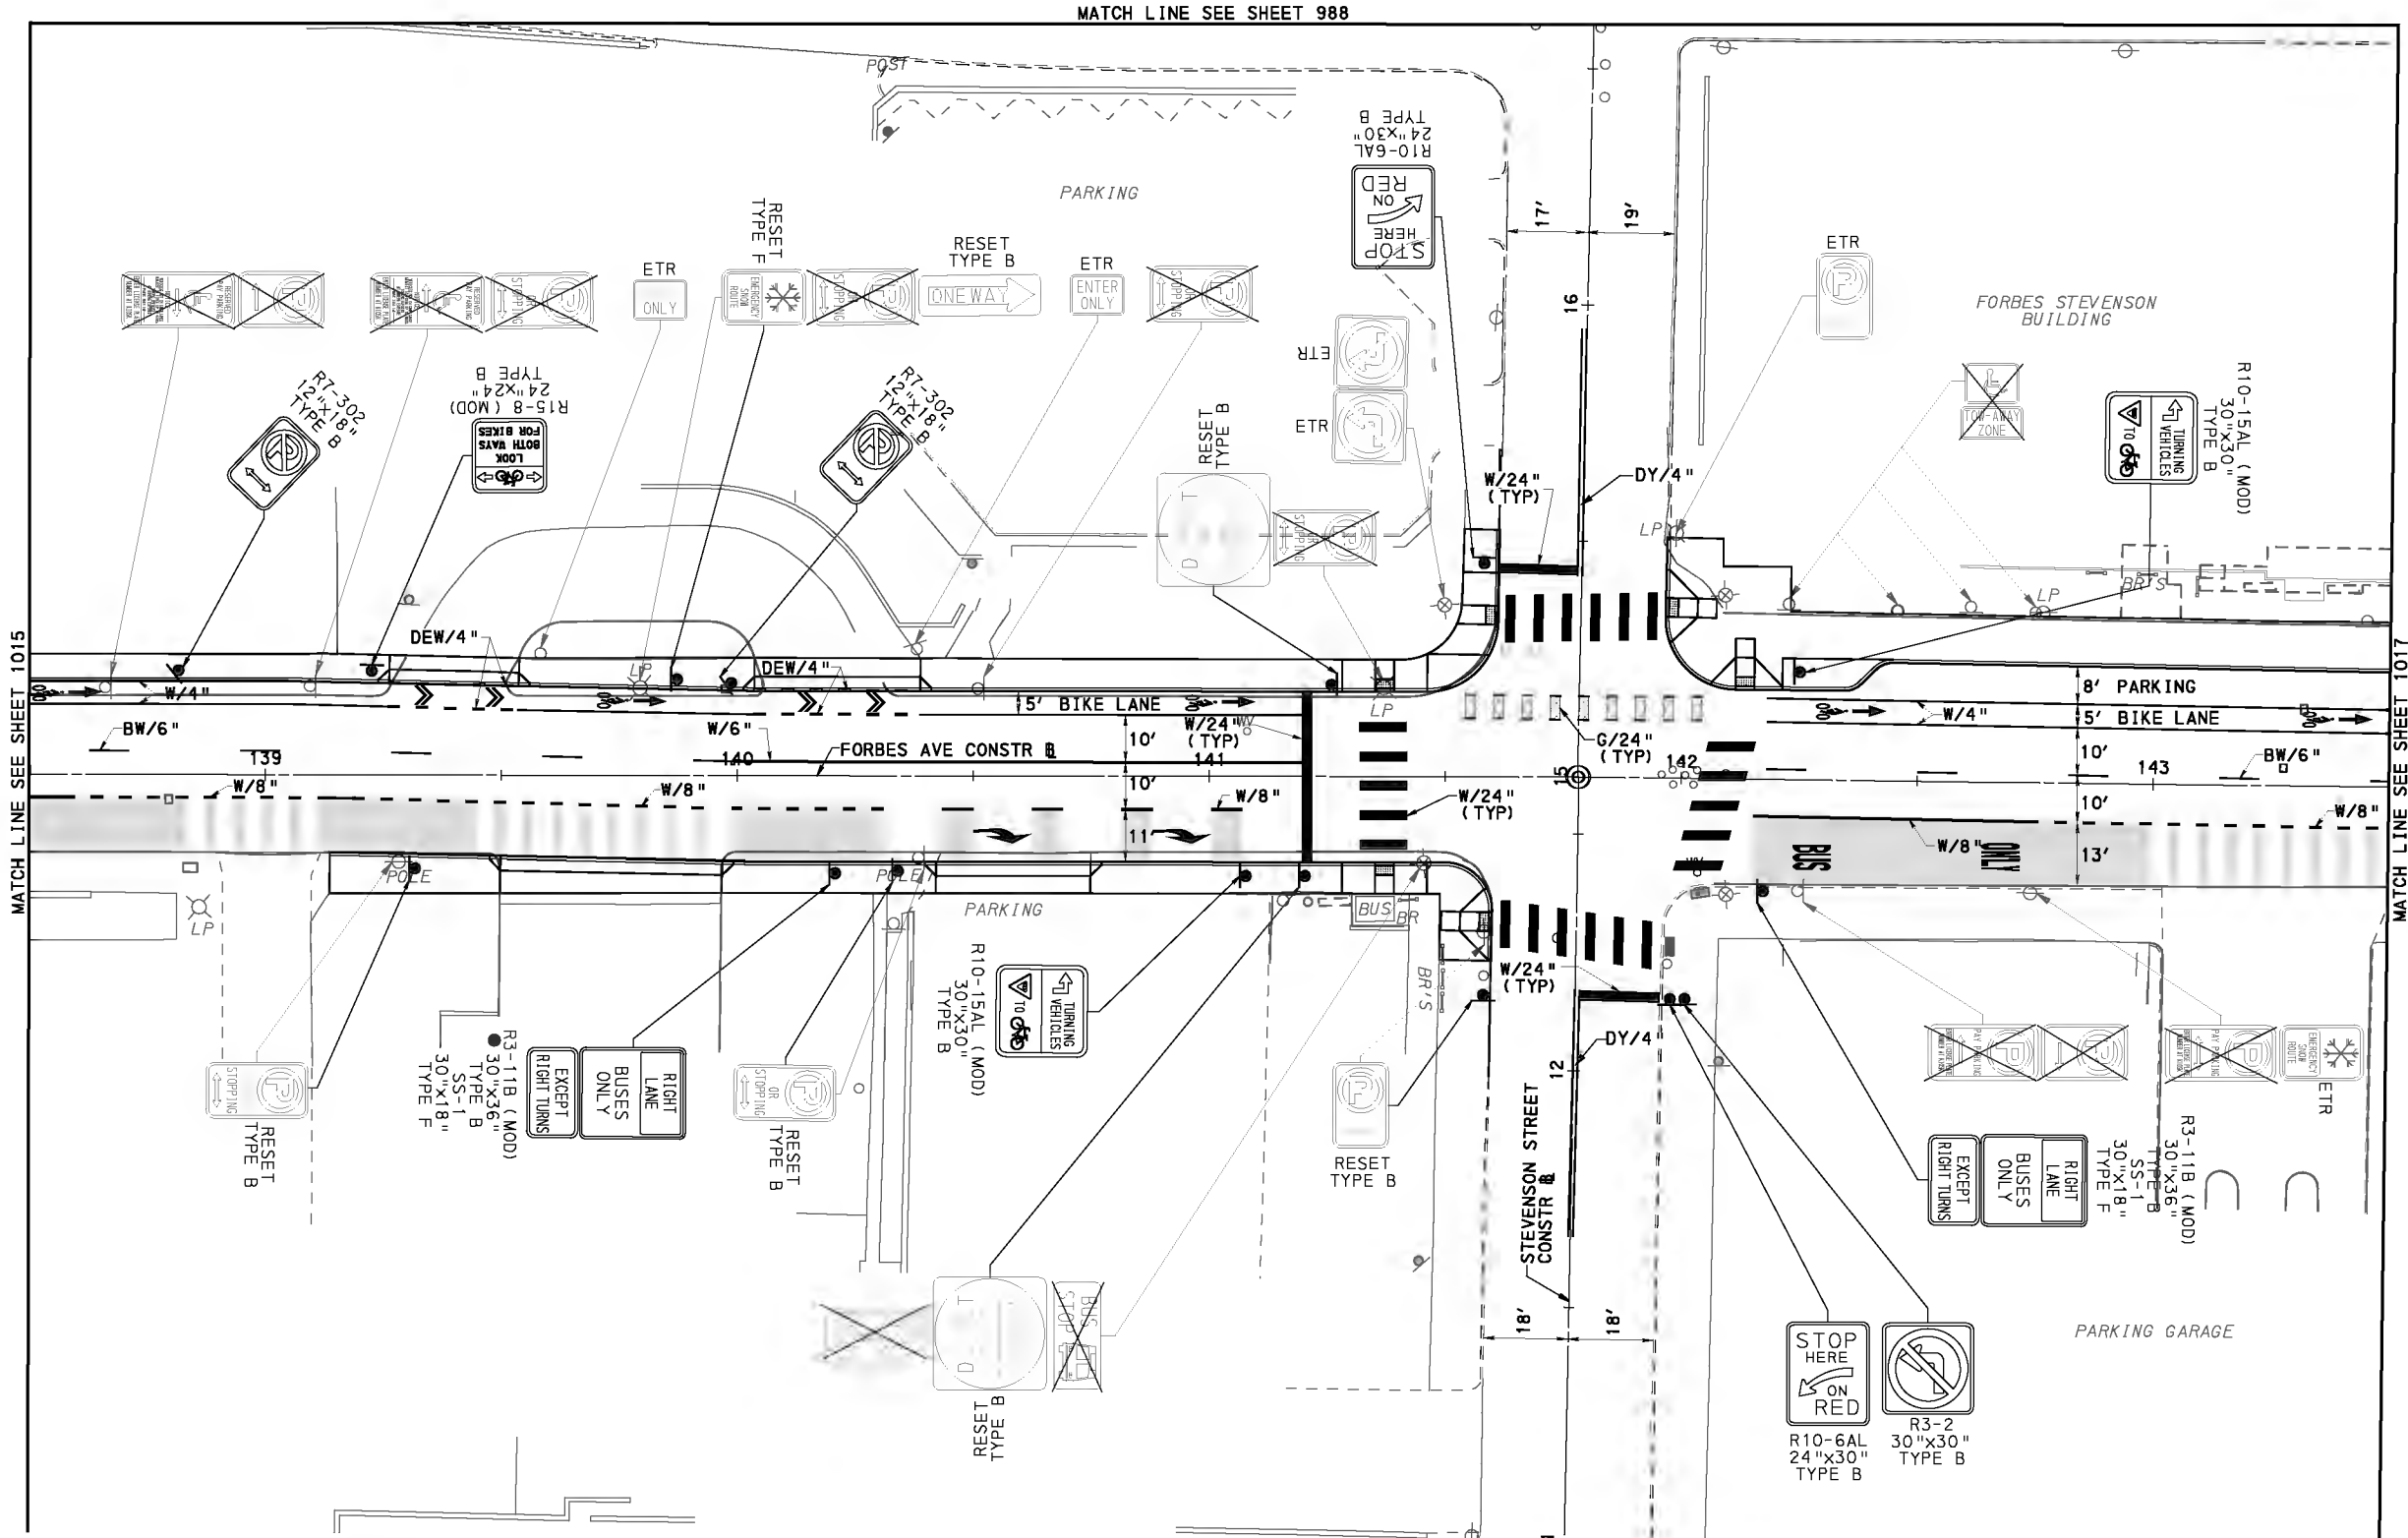

MATCH LINE SEE SHEET 1015

MATCH LINE SEE SHEET 1017

MATCH LINE SEE SHEET 988

FOR CONSTRUCTION PLAN SEE SHEET 592

AECOM
 Gulf Tower
 707 Grant Street
 5th Floor
 Pittsburgh, PA 15219

Gannett Fleming
 GANNETT FLEMING, INC.
 Foster Plaza 8
 Suite 400
 730 Holiday Drive
 Pittsburgh, PA. 15220

NO.	DATE	DESCRIPTION
REVISIONS		

THE PREPARATION OF THIS DOCUMENT HAS BEEN FINANCED IN PART THROUGH A GRANT FROM THE FEDERAL TRANSIT ADMINISTRATION, U.S. DEPARTMENT OF TRANSPORTATION, UNDER THE URBAN MASS TRANSPORTATION ACT OF 1964, AS AMENDED, FOR THE PORT AUTHORITY OF ALLEGHENY COUNTY, PENNSYLVANIA.

100% DESIGN SUBMITTAL
 (NOT FOR CONSTRUCTION)

SIGNATURE _____

APPROVED _____

DESIGNED	RH
DRAWN	RH
CHECKED	BJD
IN CHARGE	GEC
DATE	09/29/20
SCALE	AS SHOWN



PORT AUTHORITY OF ALLEGHENY COUNTY
 PITTSBURGH PENNSYLVANIA

BUS RAPID TRANSIT ROADWAY
 SIGNING & PAVEMENT MARKING PLANS
 FORBES AVE - STA 138+50 TO STA 143+50

Port Authority
 connecting people to life

CONTRACT NO. BRT-001
 DWG. NO. SN88 SHT. 1016

MATCH LINE SEE SHEET 989

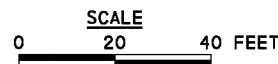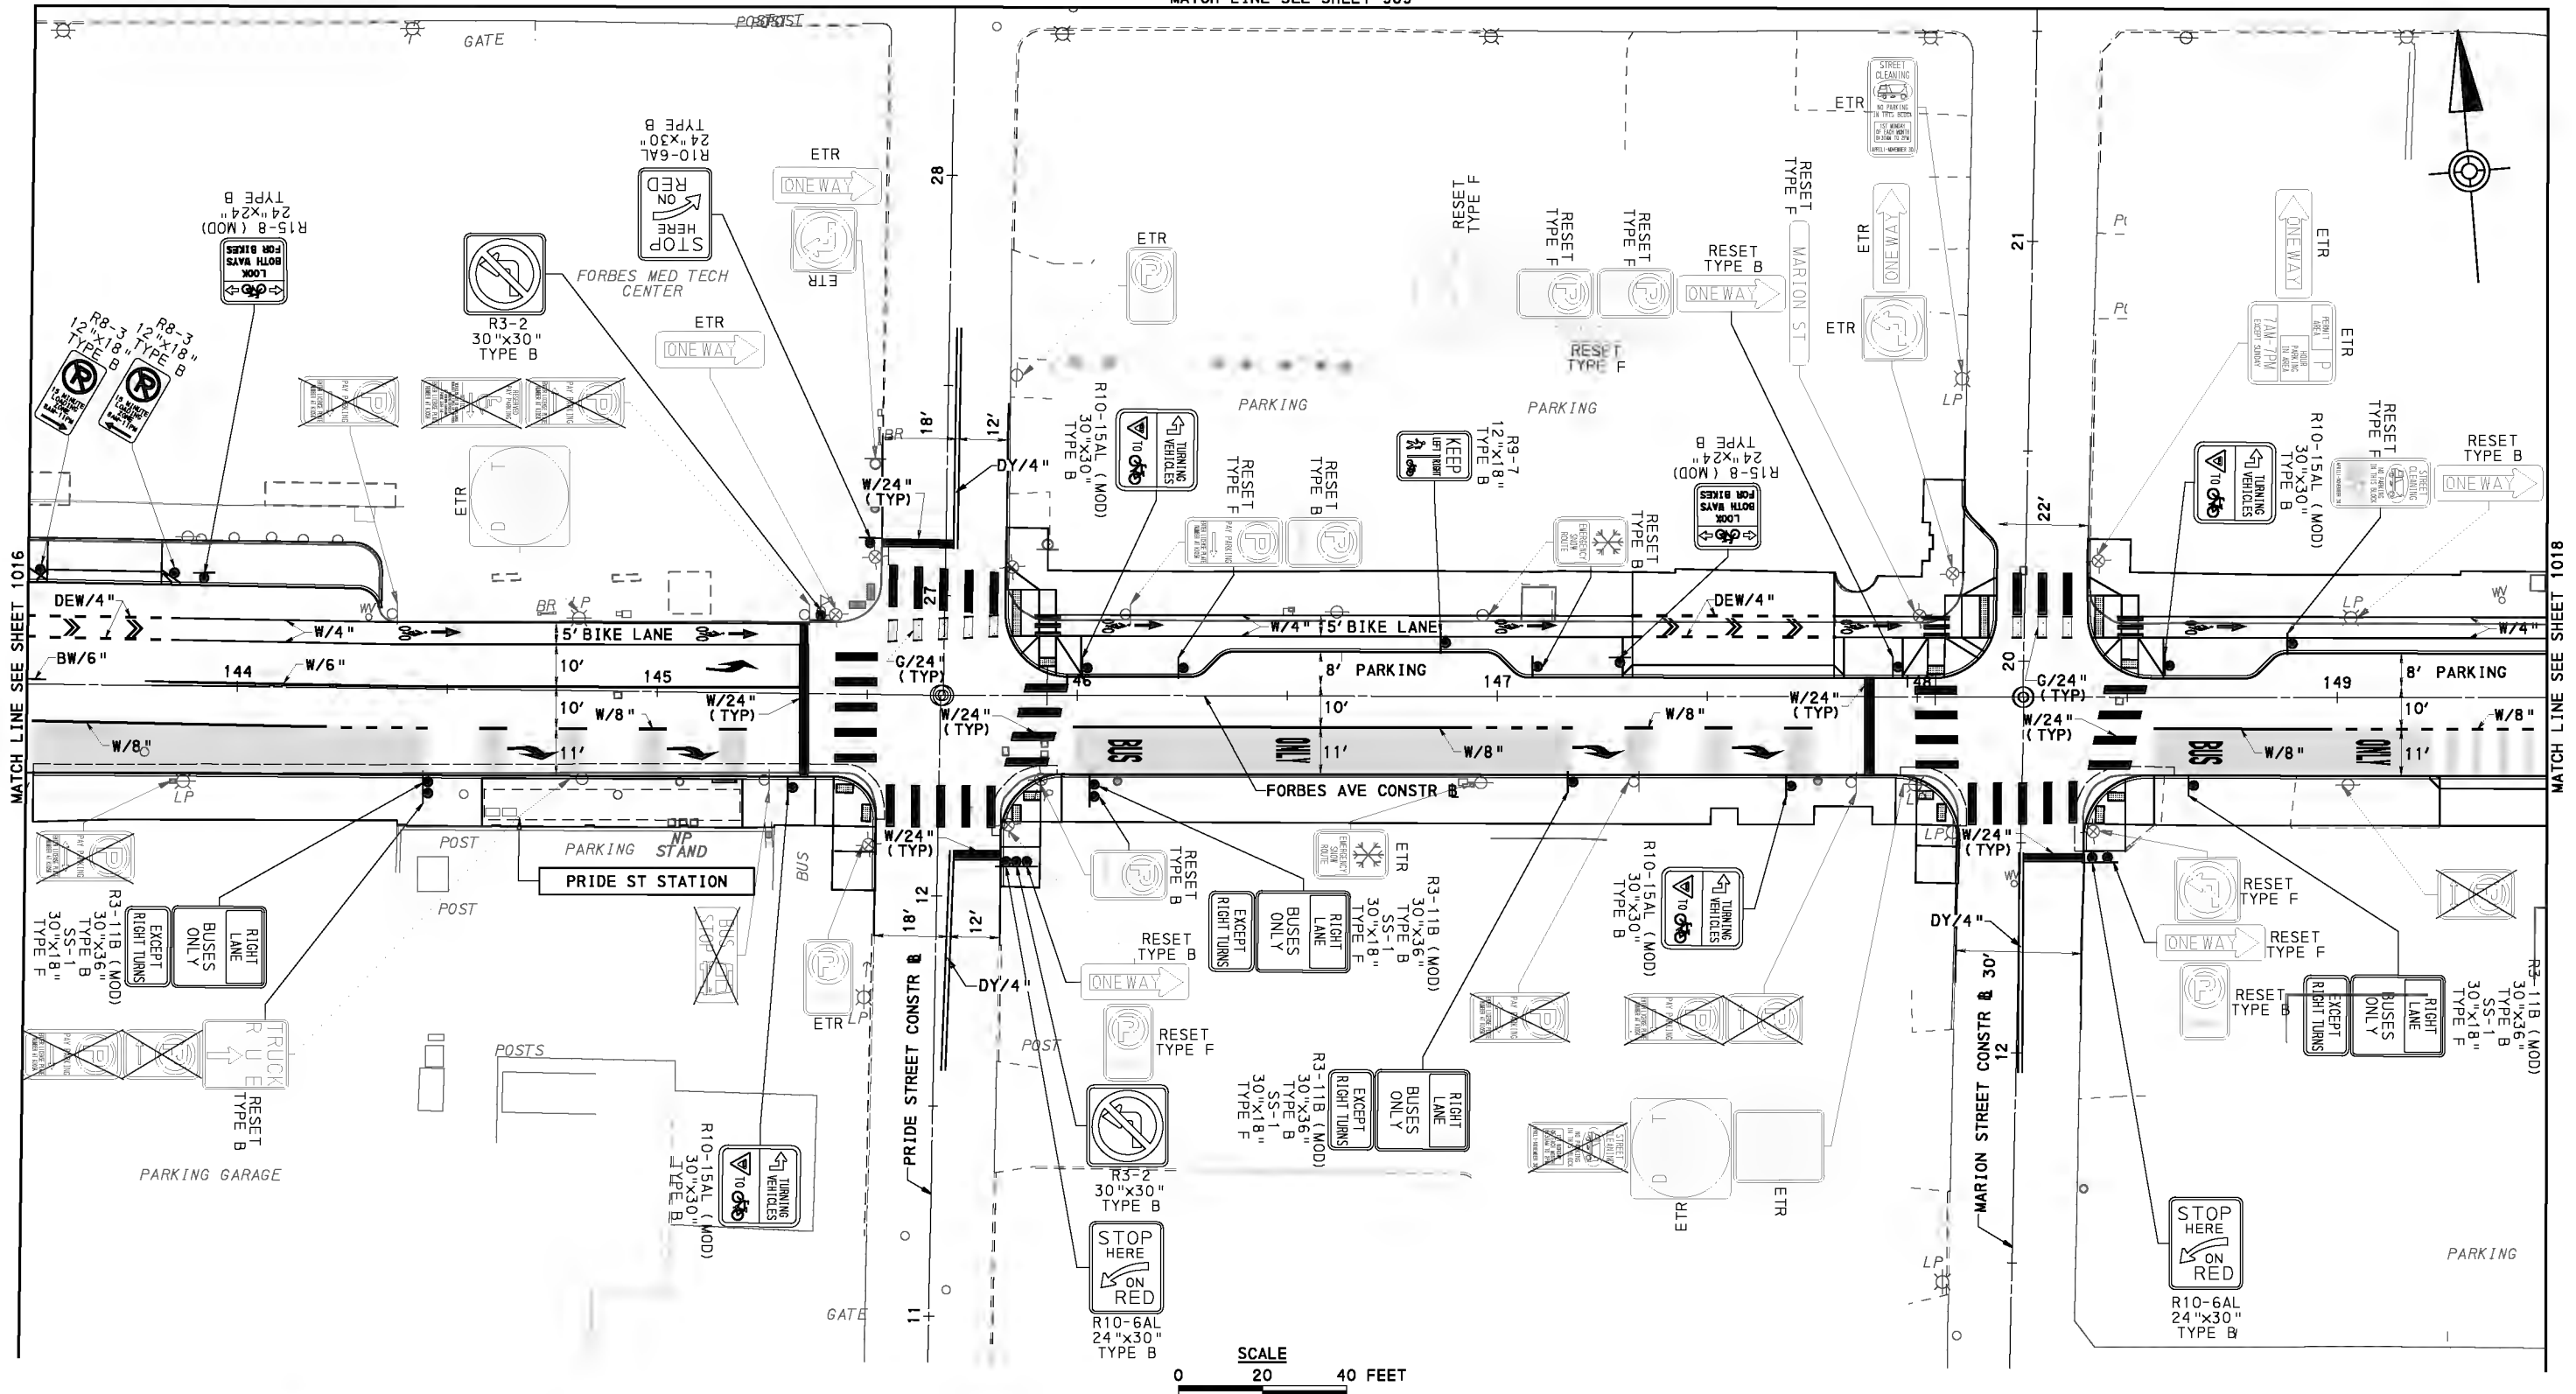

FOR CONSTRUCTION PLAN SEE SHEET 593

AECOM
Gulf Tower
707 Grant Street
5th Floor
Pittsburgh, PA 15219

Gannett Fleming
GANNETT FLEMING, INC.
Foster Plaza 8
Suite 400
730 Holiday Drive
Pittsburgh, PA. 15220

NO.	DATE	DESCRIPTION
REVISIONS		

THE PREPARATION OF THIS DOCUMENT HAS BEEN FINANCED IN PART THROUGH A GRANT FROM THE FEDERAL TRANSIT ADMINISTRATION, U.S. DEPARTMENT OF TRANSPORTATION, UNDER THE URBAN MASS TRANSPORTATION ACT OF 1964, AS AMENDED, FOR THE PORT AUTHORITY OF ALLEGHENY COUNTY, PENNSYLVANIA.

100% DESIGN SUBMITTAL
(NOT FOR CONSTRUCTION)
SIGNATURE _____
APPROVED _____



DESIGNED	RH
DRAWN	RH
CHECKED	BJD
IN CHARGE	GEC
DATE	09/29/20
SCALE	AS SHOWN

PORT AUTHORITY OF ALLEGHENY COUNTY
PITTSBURGH PENNSYLVANIA

BUS RAPID TRANSIT ROADWAY
SIGNING & PAVEMENT MARKING PLANS
FORBES AVE - STA 143+50 TO STA 149+50

Port Authority
connecting people to life

CONTRACT NO. BRT-001
DWG. NO. SN89 SHT. 1017

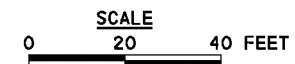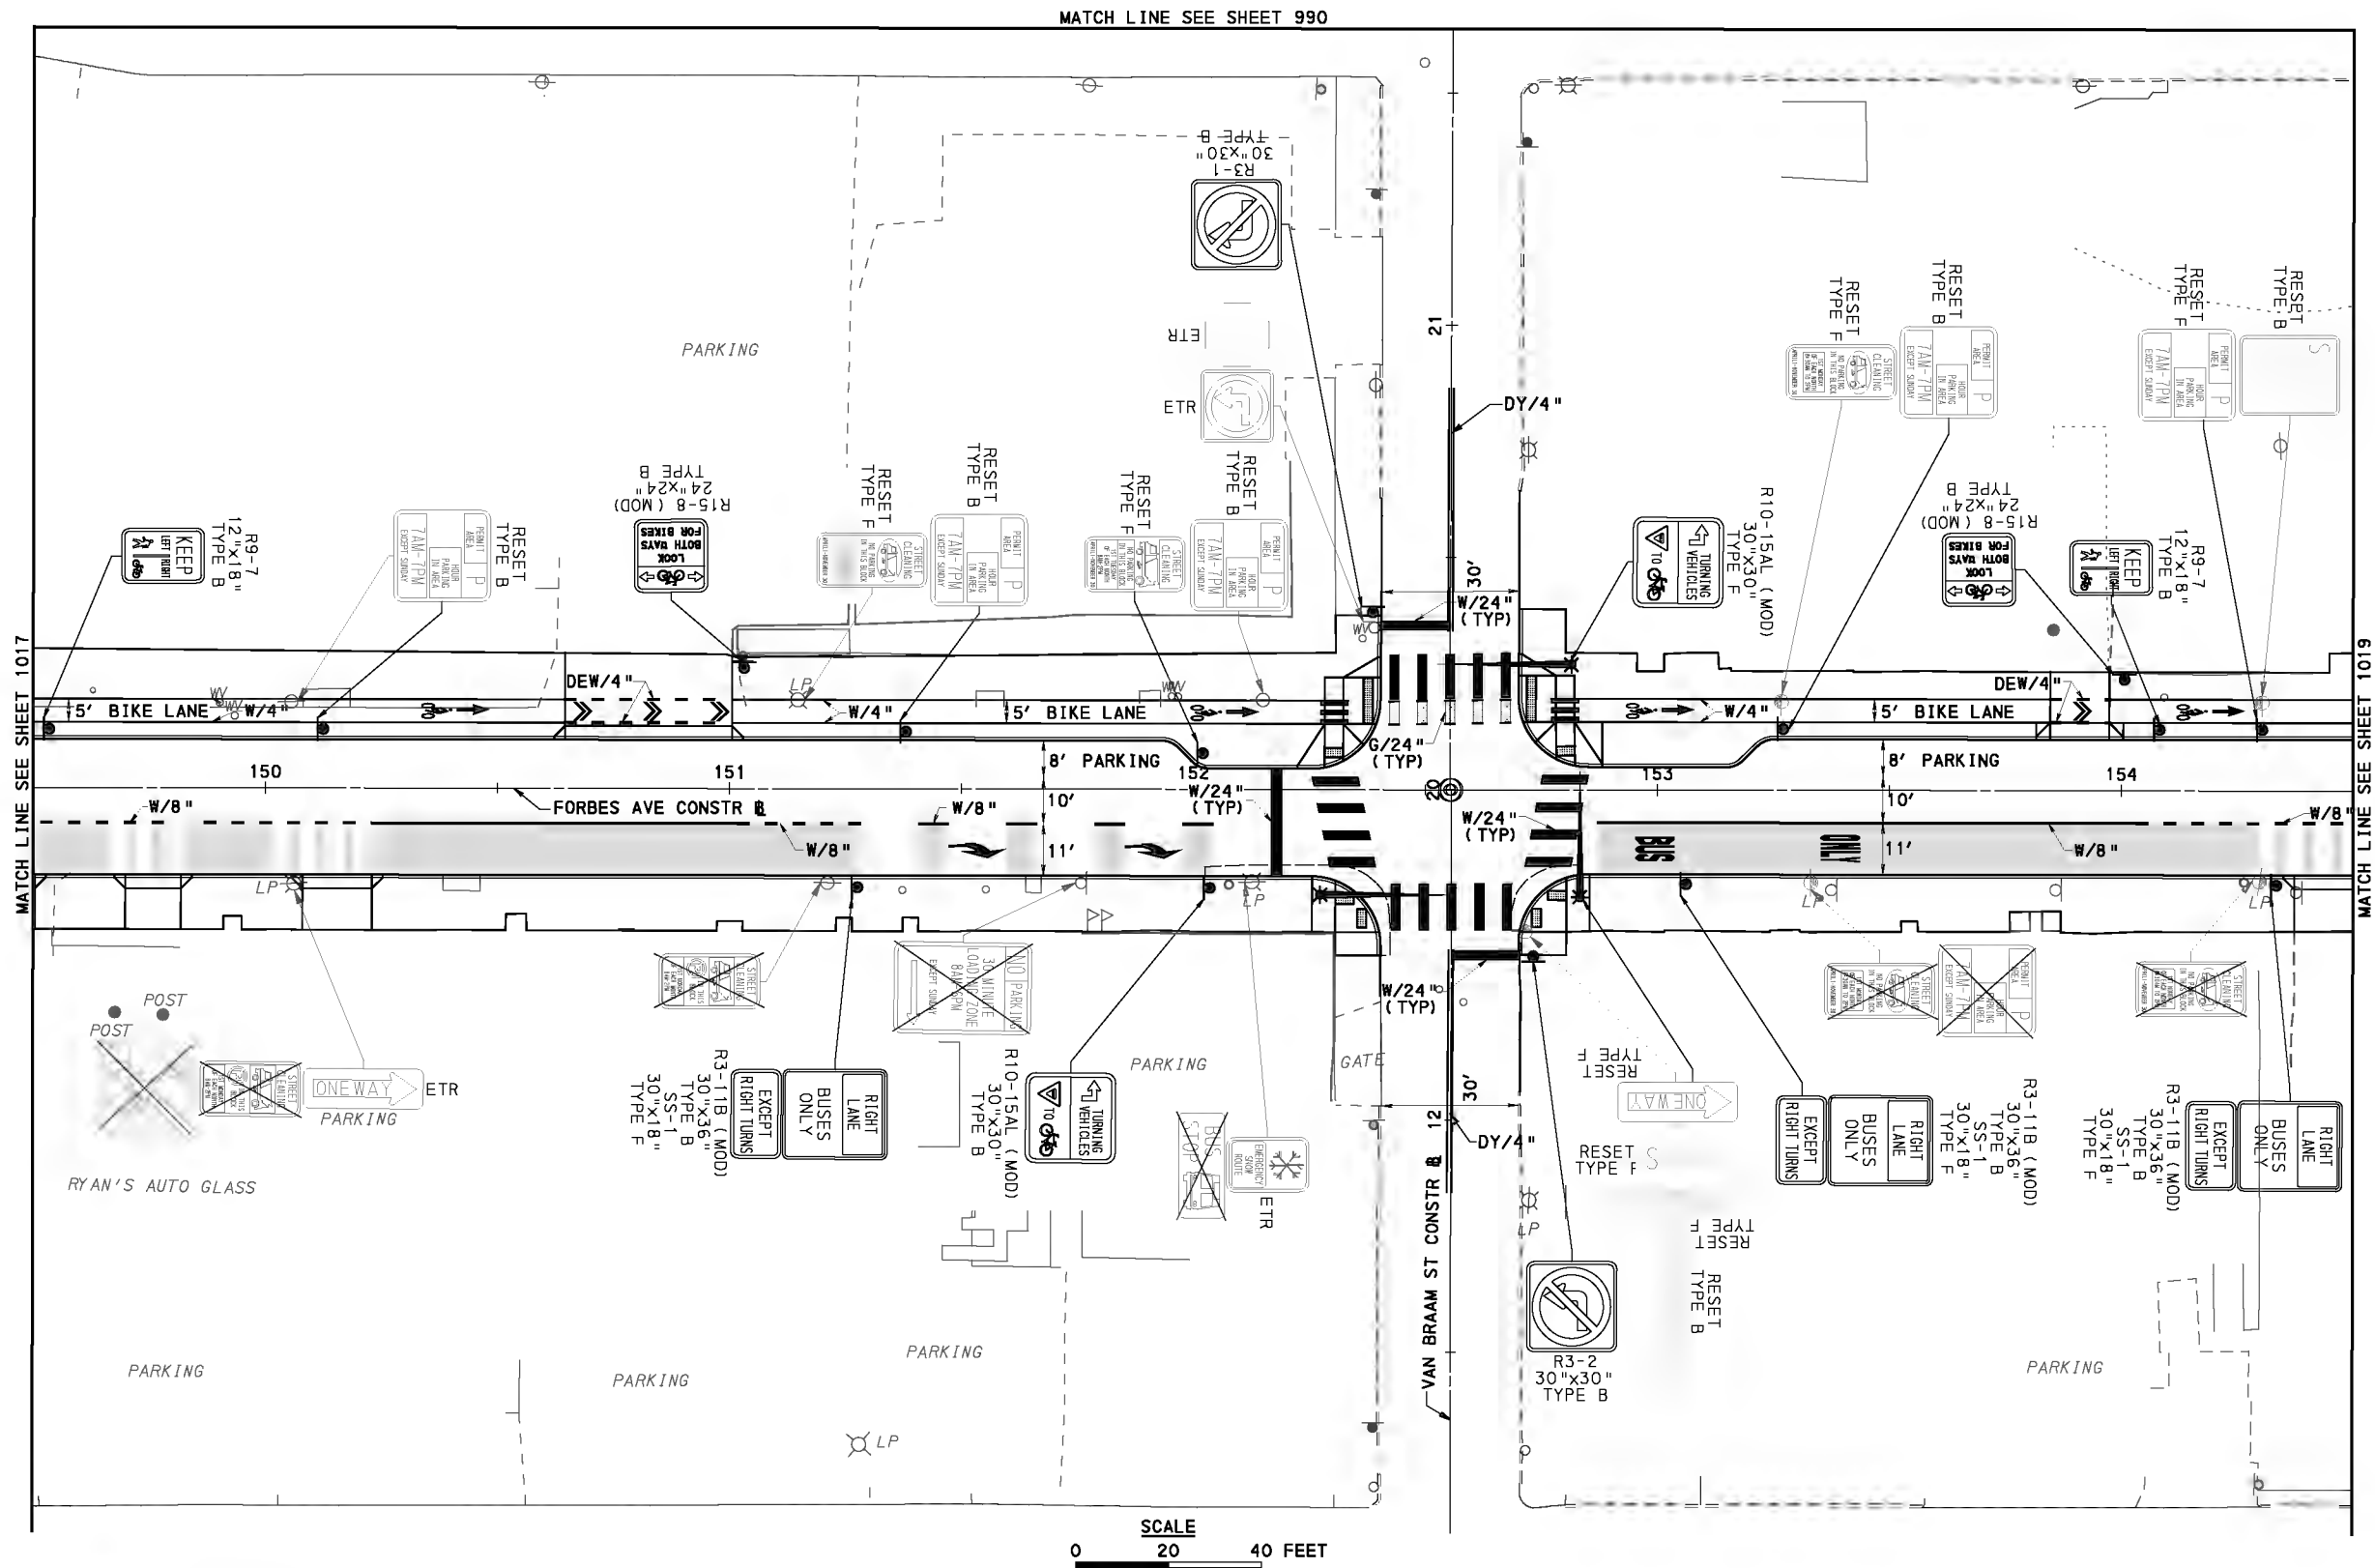

FOR CONSTRUCTION PLAN SEE SHEET 594

AECOM
 Gulf Tower
 707 Grant Street
 5th Floor
 Pittsburgh, PA 15219

Gannett Fleming
 GANNETT FLEMING, INC.
 Foster Plaza 8
 Suite 400
 730 Holiday Drive
 Pittsburgh, PA. 15220

NO.	DATE	DESCRIPTION
REVISIONS		

THE PREPARATION OF THIS DOCUMENT HAS BEEN FINANCED IN PART THROUGH A GRANT FROM THE FEDERAL TRANSIT ADMINISTRATION, U.S. DEPARTMENT OF TRANSPORTATION, UNDER THE URBAN MASS TRANSPORTATION ACT OF 1964, AS AMENDED, FOR THE PORT AUTHORITY OF ALLEGHENY COUNTY, PENNSYLVANIA.

100% DESIGN SUBMITTAL
 (NOT FOR CONSTRUCTION)
 SIGNATURE _____

APPROVED _____




DESIGNED	RH
DRAWN	RH
CHECKED	BJD
IN CHARGE	GEC
DATE	09/29/20
SCALE	AS SHOWN

PORT AUTHORITY OF ALLEGHENY COUNTY
 PITTSBURGH PENNSYLVANIA

BUS RAPID TRANSIT ROADWAY
 SIGNING & PAVEMENT MARKING PLANS
 FORBES AVE - STA 149+50 TO STA 154+50

Port Authority
 connecting people to life™

CONTRACT NO. BRT-001	
DWG. NO. SN90	SHT. 1018

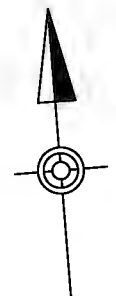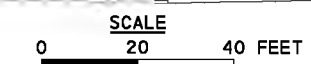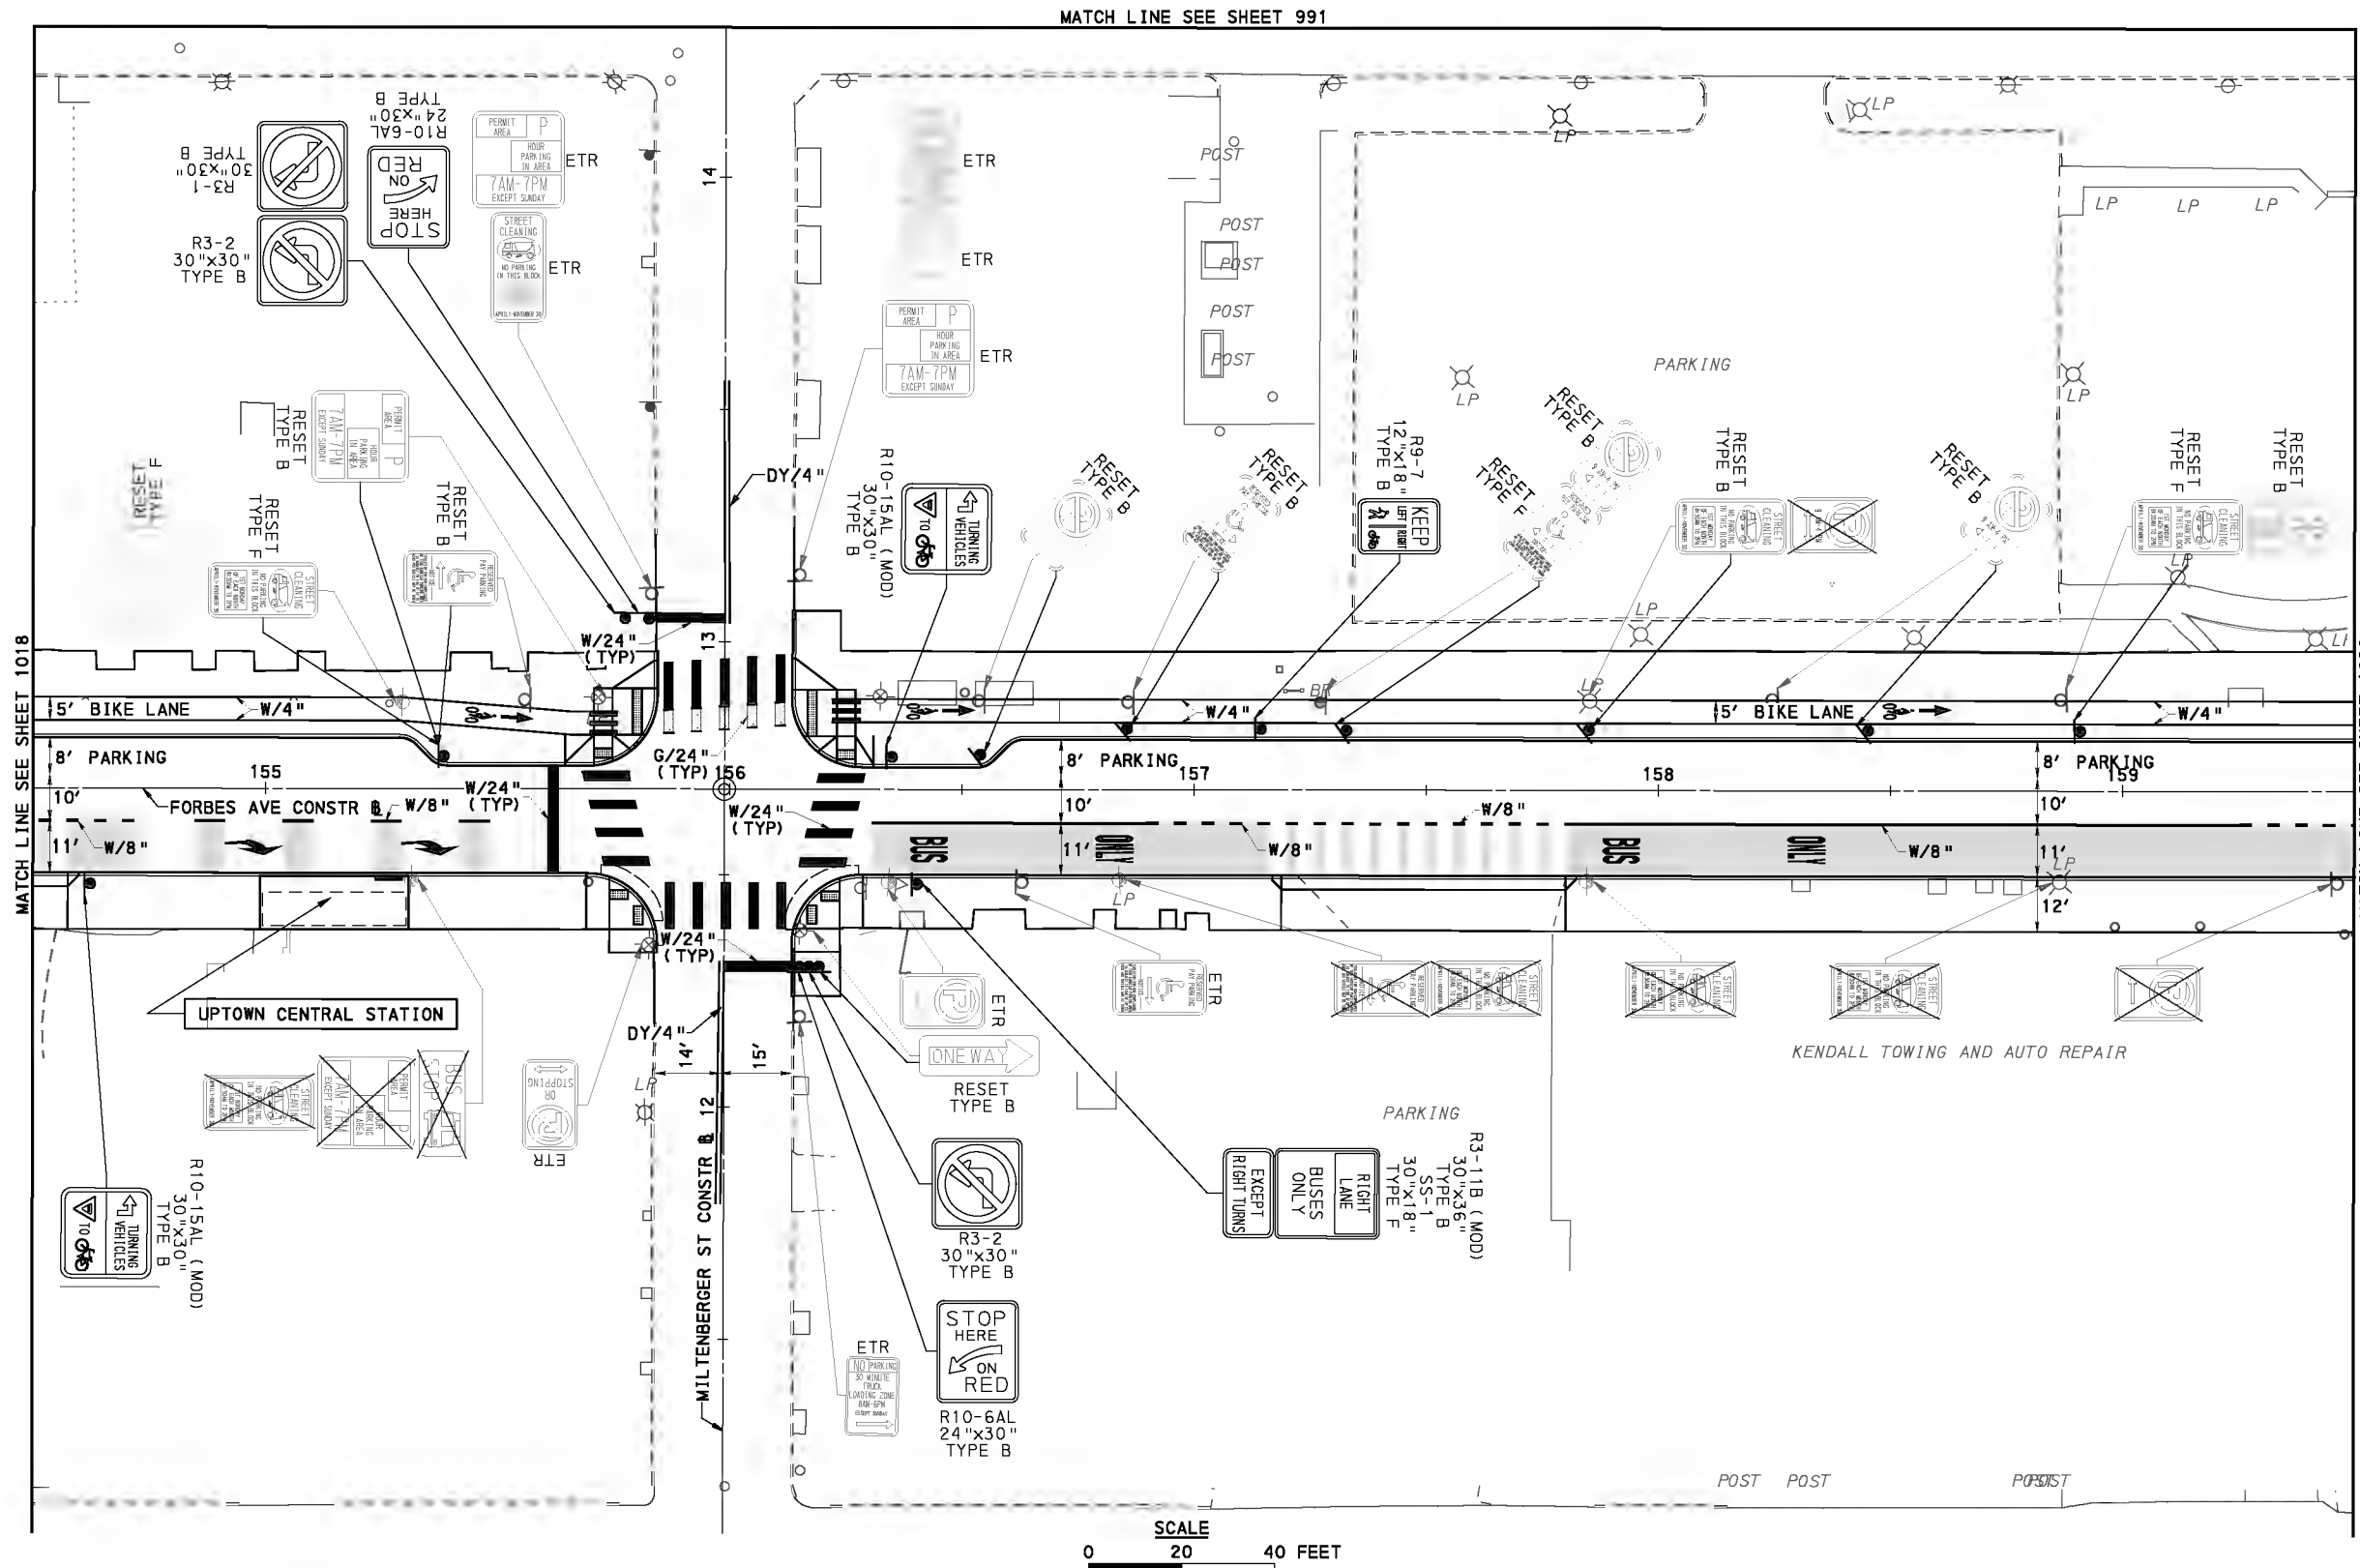

FOR CONSTRUCTION PLAN SEE SHEET 595

AECOM
Gulf Tower
707 Grant Street
5th Floor
Pittsburgh, PA 15219

Gannett Fleming
GANNETT FLEMING, INC.
Foster Plaza 8
Suite 400
730 Holiday Drive
Pittsburgh, PA. 15220

NO.	DATE	DESCRIPTION
REVISIONS		

THE PREPARATION OF THIS DOCUMENT HAS BEEN FINANCED IN PART THROUGH A GRANT FROM THE FEDERAL TRANSIT ADMINISTRATION, U.S. DEPARTMENT OF TRANSPORTATION, UNDER THE URBAN MASS TRANSPORTATION ACT OF 1964, AS AMENDED, FOR THE PORT AUTHORITY OF ALLEGHENY COUNTY, PENNSYLVANIA.

100% DESIGN SUBMITTAL
(NOT FOR CONSTRUCTION)
SIGNATURE _____

APPROVED _____



DESIGNED	<u>RH</u>
DRAWN	<u>RH</u>
CHECKED	<u>BJD</u>
IN CHARGE	<u>GEC</u>
DATE	<u>09/29/20</u>
SCALE	AS SHOWN

PORT AUTHORITY OF ALLEGHENY COUNTY
PITTSBURGH PENNSYLVANIA

BUS RAPID TRANSIT ROADWAY
SIGNING & PAVEMENT MARKING PLANS
FORBES AVE - STA 154+50 TO STA 159+50

Port Authority
connecting people to life

CONTRACT NO. BRT-001	
DWG. NO. SN91	SHT. 1019

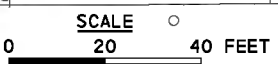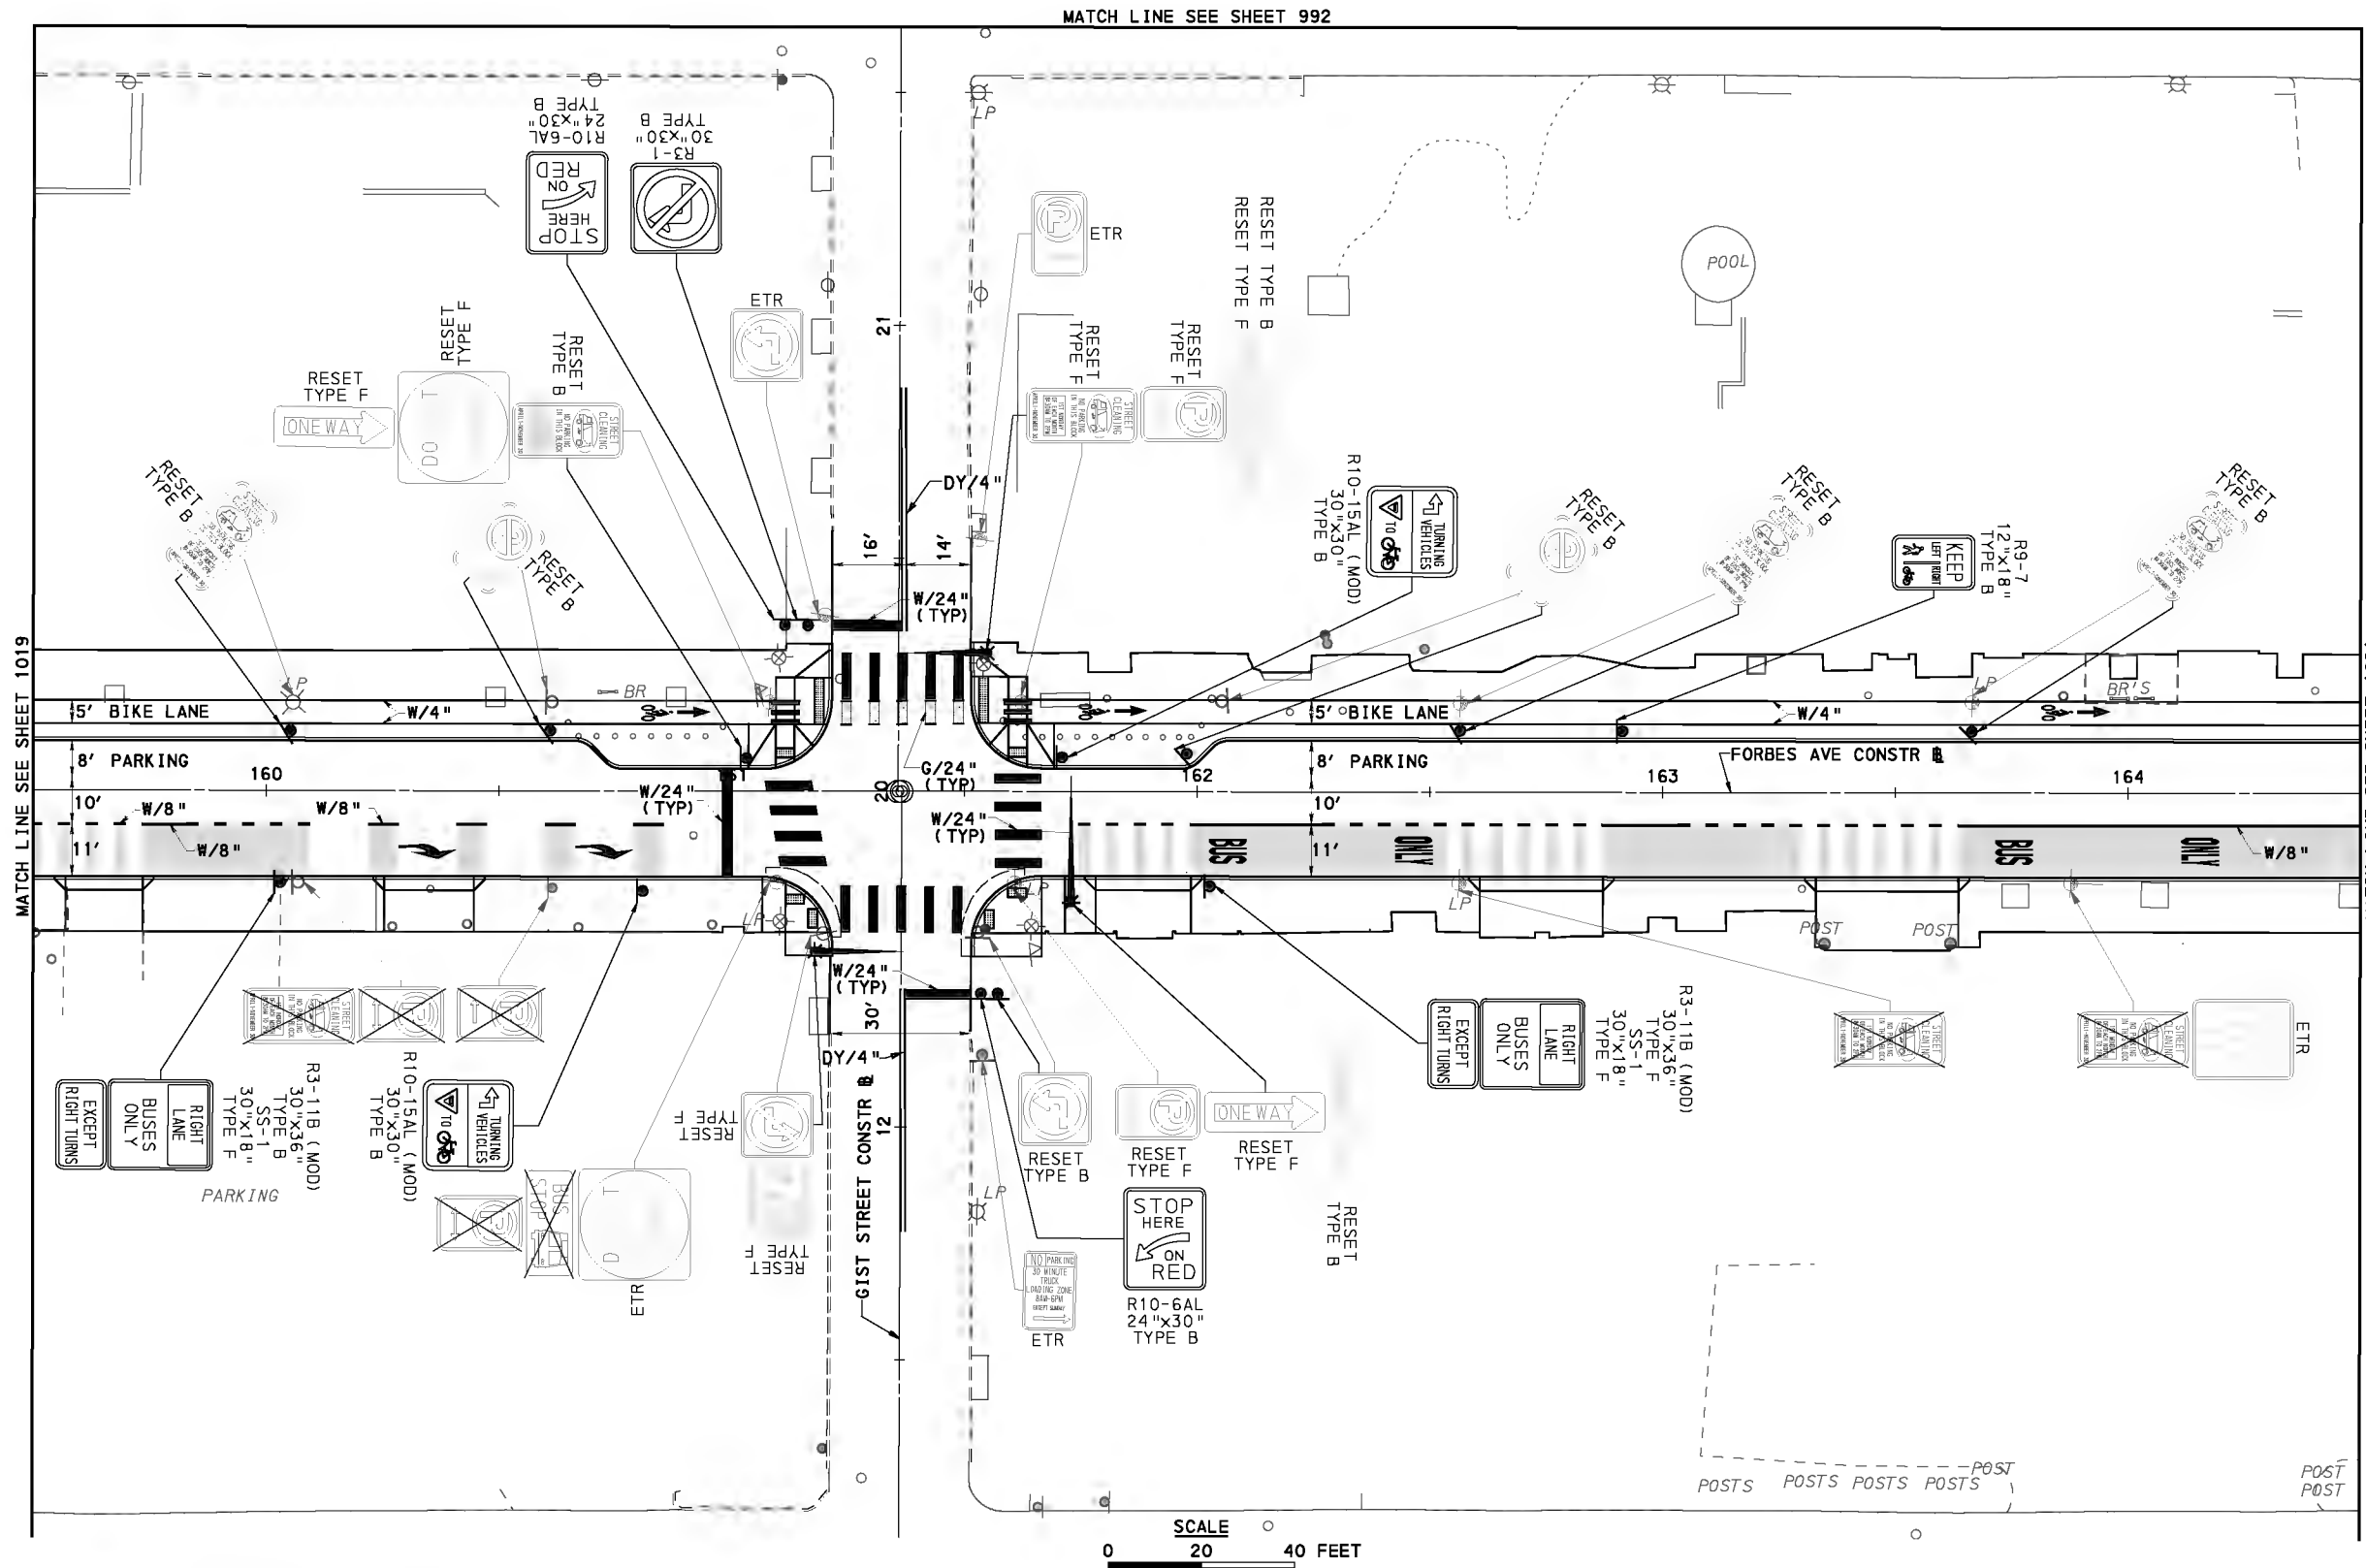

FOR CONSTRUCTION PLAN SEE SHEET 596

AECOM
 Gulf Tower
 707 Grant Street
 5th Floor
 Pittsburgh, PA 15219

Gannett Fleming
 GANNETT FLEMING, INC.
 Foster Plaza 8
 Suite 400
 730 Holiday Drive
 Pittsburgh, PA. 15220

NO.	DATE	DESCRIPTION
REVISIONS		

THE PREPARATION OF THIS DOCUMENT HAS BEEN FINANCED IN PART THROUGH A GRANT FROM THE FEDERAL TRANSIT ADMINISTRATION, U.S. DEPARTMENT OF TRANSPORTATION, UNDER THE URBAN MASS TRANSPORTATION ACT OF 1964, AS AMENDED, FOR THE PORT AUTHORITY OF ALLEGHENY COUNTY, PENNSYLVANIA.

100% DESIGN SUBMITTAL
 (NOT FOR CONSTRUCTION)
 SIGNATURE _____

APPROVED _____



DESIGNED	RH
DRAWN	RH
CHECKED	BJD
IN CHARGE	GEC
DATE	09/29/20
SCALE	AS SHOWN

PORT AUTHORITY OF ALLEGHENY COUNTY
 PITTSBURGH PENNSYLVANIA

BUS RAPID TRANSIT ROADWAY
SIGNING & PAVEMENT MARKING PLANS
FORBES AVE - STA 159+50 TO STA 164+50

Port Authority
 connecting people to life

CONTRACT NO. BRT-001	
DWG. NO. SN92	SHT. 1020

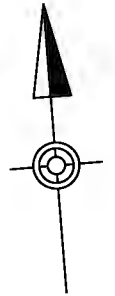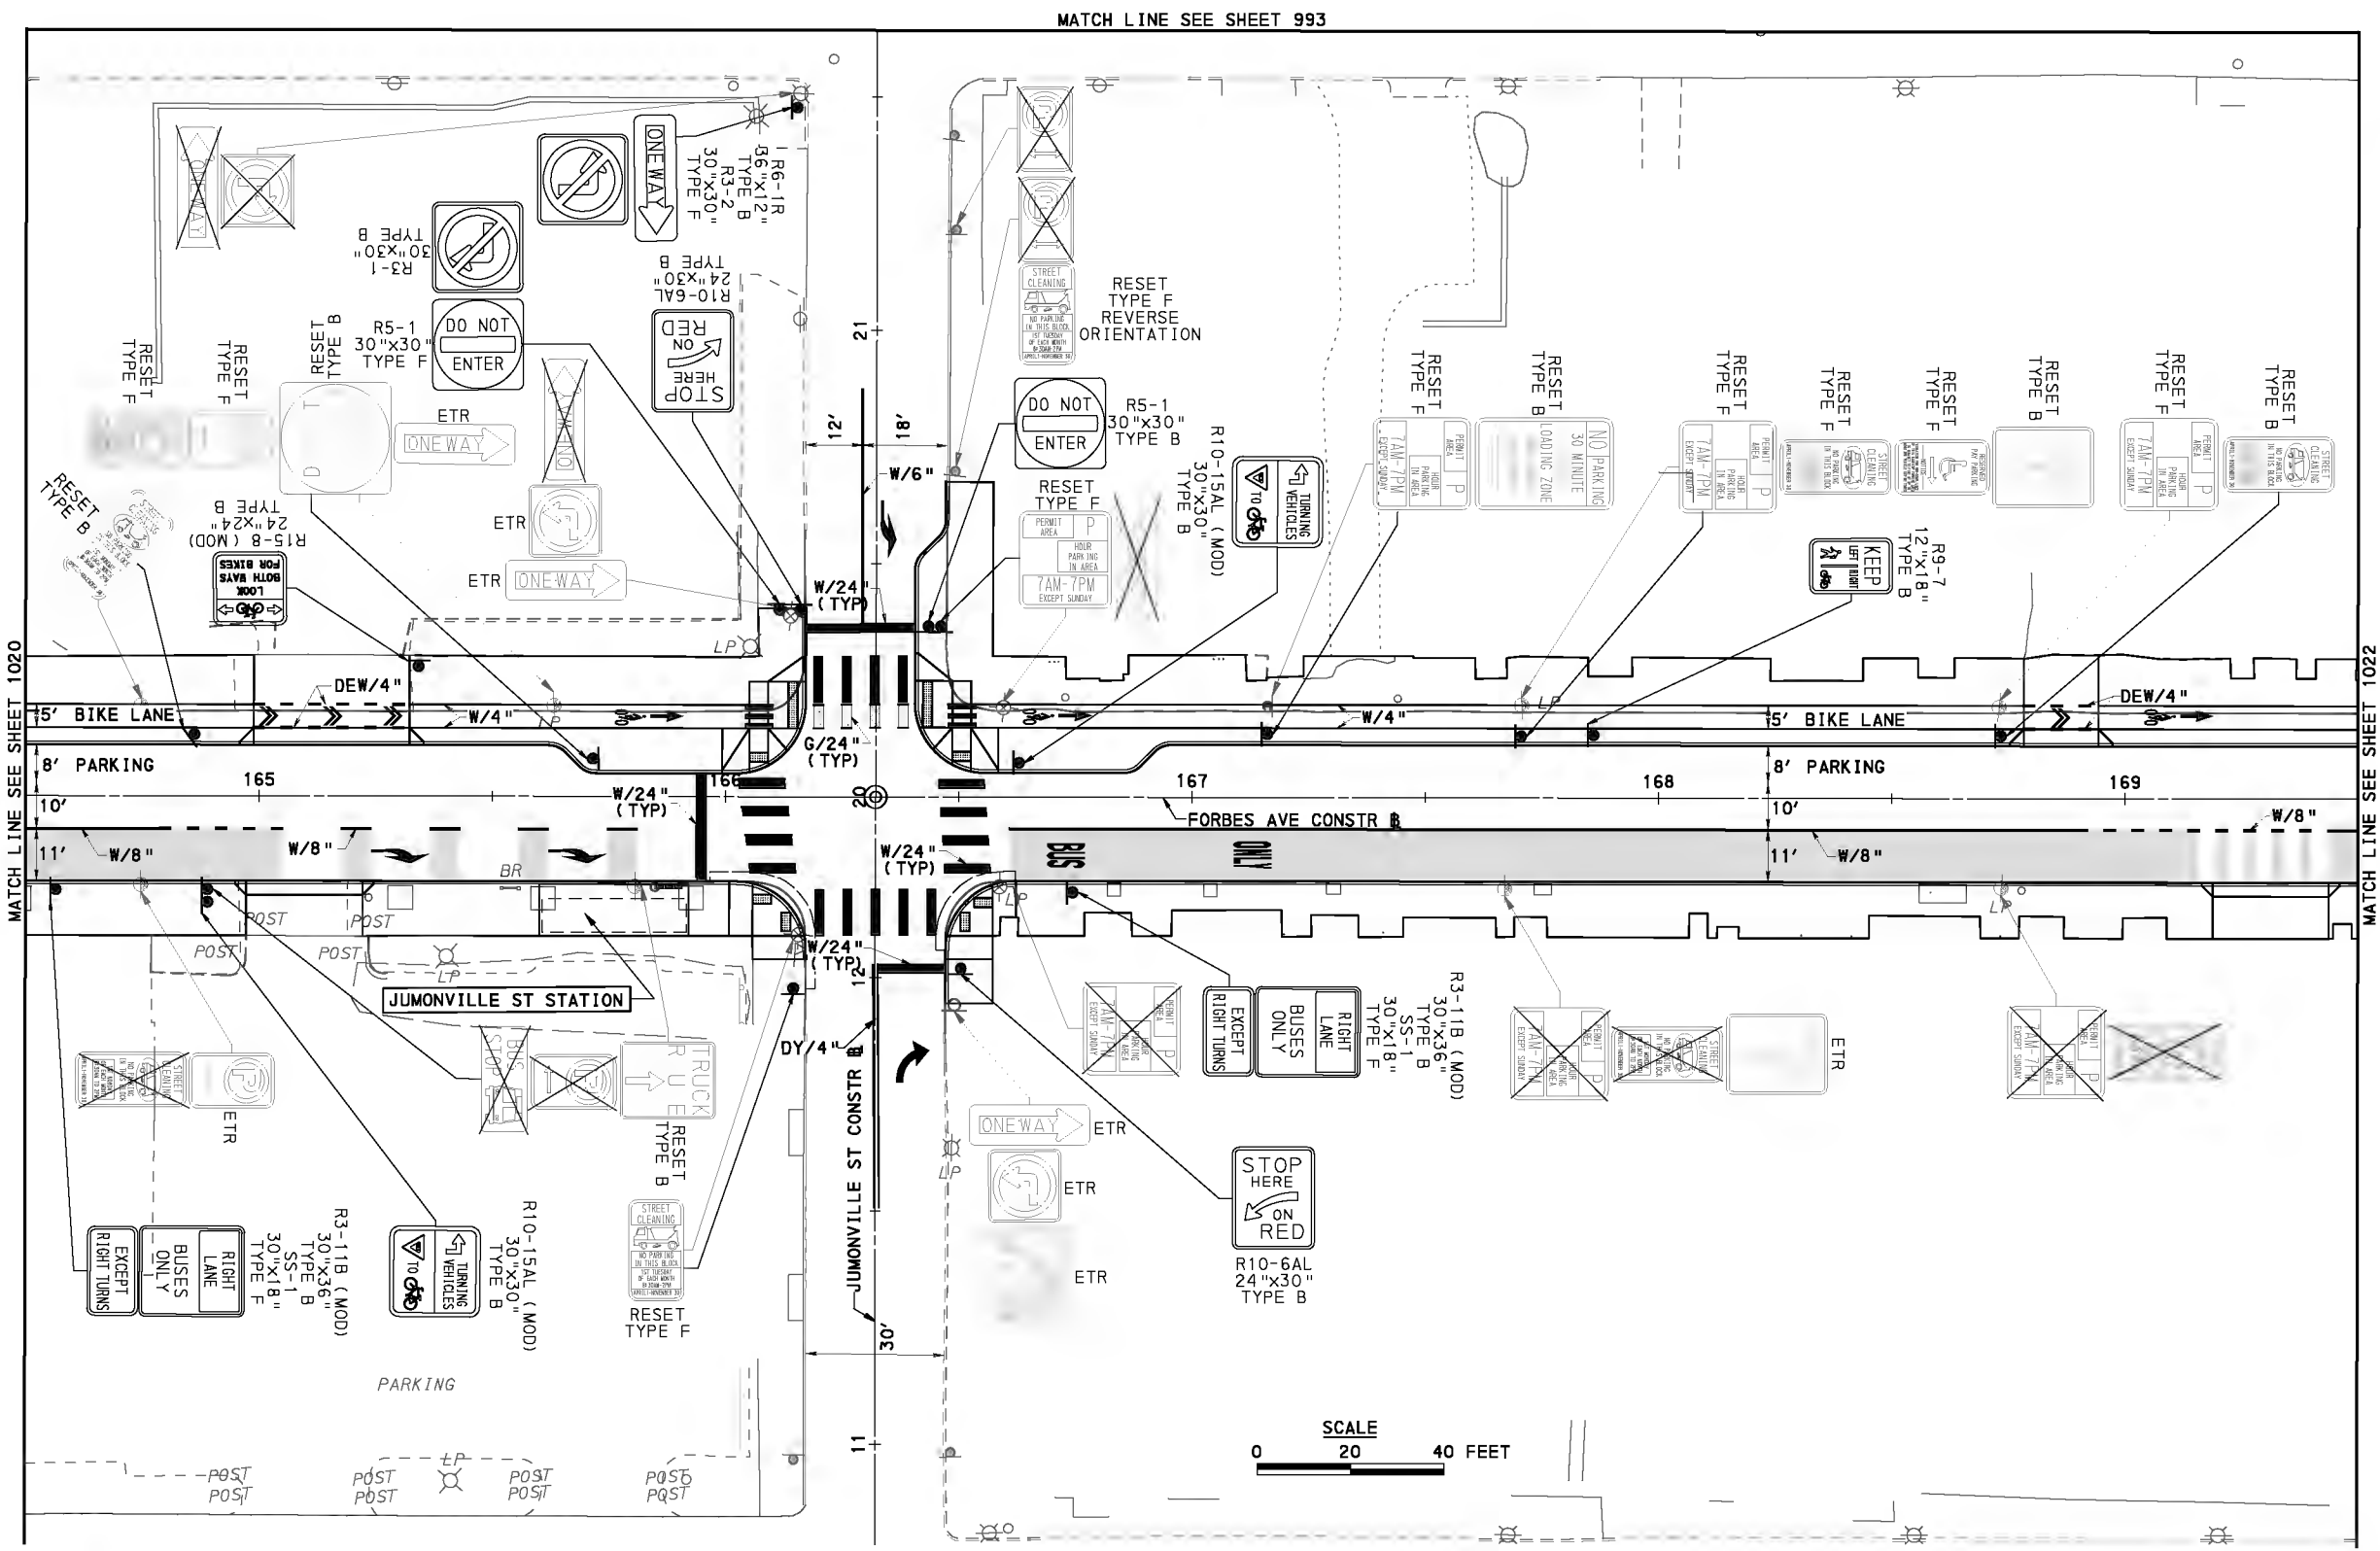

AECOM
 Gulf Tower
 707 Grant Street
 5th Floor
 Pittsburgh, PA 15219

Gannett Fleming
 GANNETT FLEMING, INC.
 Foster Plaza 8
 Suite 400
 730 Holiday Drive
 Pittsburgh, PA. 15220

NO.	DATE	DESCRIPTION
REVISIONS		

THE PREPARATION OF THIS DOCUMENT HAS BEEN FINANCED IN PART THROUGH A GRANT FROM THE FEDERAL TRANSIT ADMINISTRATION, U.S. DEPARTMENT OF TRANSPORTATION, UNDER THE URBAN MASS TRANSPORTATION ACT OF 1964, AS AMENDED, FOR THE PORT AUTHORITY OF ALLEGHENY COUNTY, PENNSYLVANIA.

100% DESIGN SUBMITTAL
 (NOT FOR CONSTRUCTION)

SIGNATURE _____
 APPROVED _____

DESIGNED	RH
DRAWN	RH
CHECKED	BJD
IN CHARGE	GEC
DATE	09/29/20
SCALE	AS SHOWN



FOR CONSTRUCTION PLAN SEE SHEET 597

PORT AUTHORITY OF ALLEGHENY COUNTY
 PITTSBURGH PENNSYLVANIA

BUS RAPID TRANSIT ROADWAY
SIGNING & PAVEMENT MARKING PLANS
FORBES AVE - STA 164+50 TO STA 169+50

Port Authority
 connecting people to life

CONTRACT NO. BRT-001	
DWG. NO. SN93	SHT. 1021

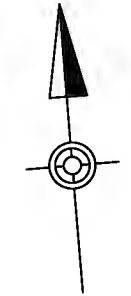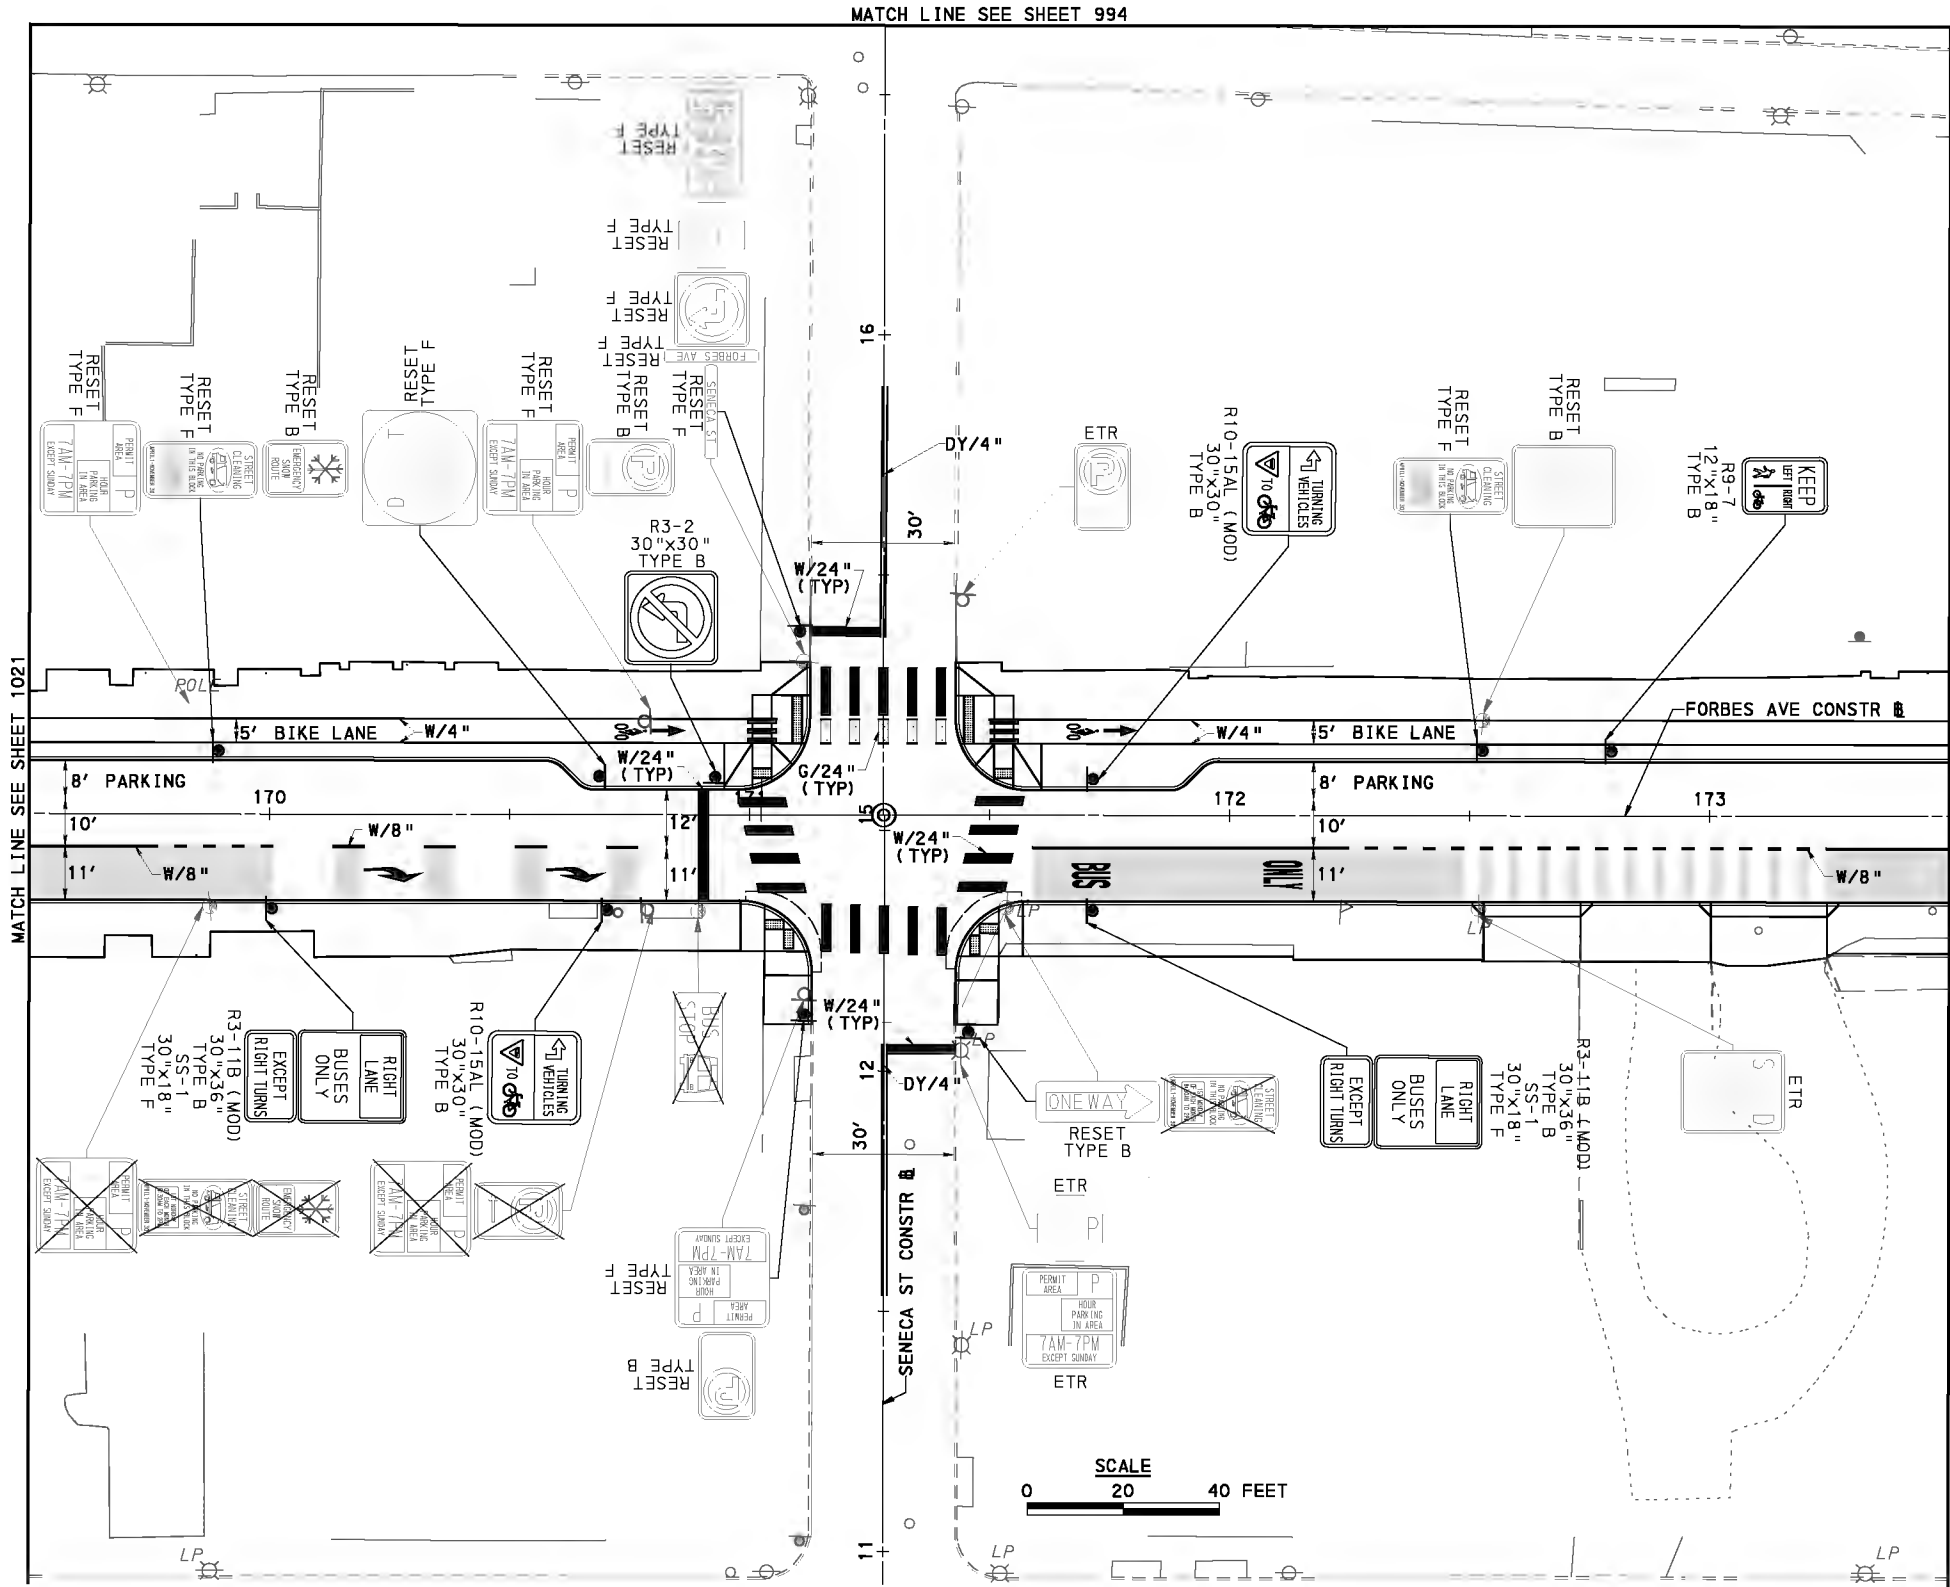

FOR CONSTRUCTION PLAN SEE SHEET 598

AECOM
 Gulf Tower
 707 Grant Street
 5th Floor
 Pittsburgh, PA 15219

Gannett Fleming
 GANNETT FLEMING, INC.
 Foster Plaza 8
 Suite 400
 730 Holiday Drive
 Pittsburgh, PA. 15220

NO.	DATE	DESCRIPTION
REVISIONS		

THE PREPARATION OF THIS DOCUMENT HAS BEEN FINANCED IN PART THROUGH A GRANT FROM THE FEDERAL TRANSIT ADMINISTRATION, U.S. DEPARTMENT OF TRANSPORTATION, UNDER THE URBAN MASS TRANSPORTATION ACT OF 1964, AS AMENDED, FOR THE PORT AUTHORITY OF ALLEGHENY COUNTY, PENNSYLVANIA.

100% DESIGN SUBMITTAL
 (NOT FOR CONSTRUCTION)

SIGNATURE _____

APPROVED _____




DESIGNED RH
 DRAWN RH
 CHECKED BJD
 IN CHARGE GEC
 DATE 09/29/20
 SCALE AS SHOWN

PORT AUTHORITY OF ALLEGHENY COUNTY
 PITTSBURGH PENNSYLVANIA

BUS RAPID TRANSIT ROADWAY
SIGNING & PAVEMENT MARKING PLANS
FORBES AVE - STA 169+50 TO STA 173+50

Port Authority
 connecting people to life

CONTRACT NO. BRT-001
 DWG. NO. **SN94** SHT. 1022

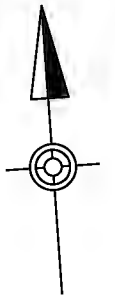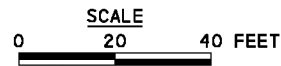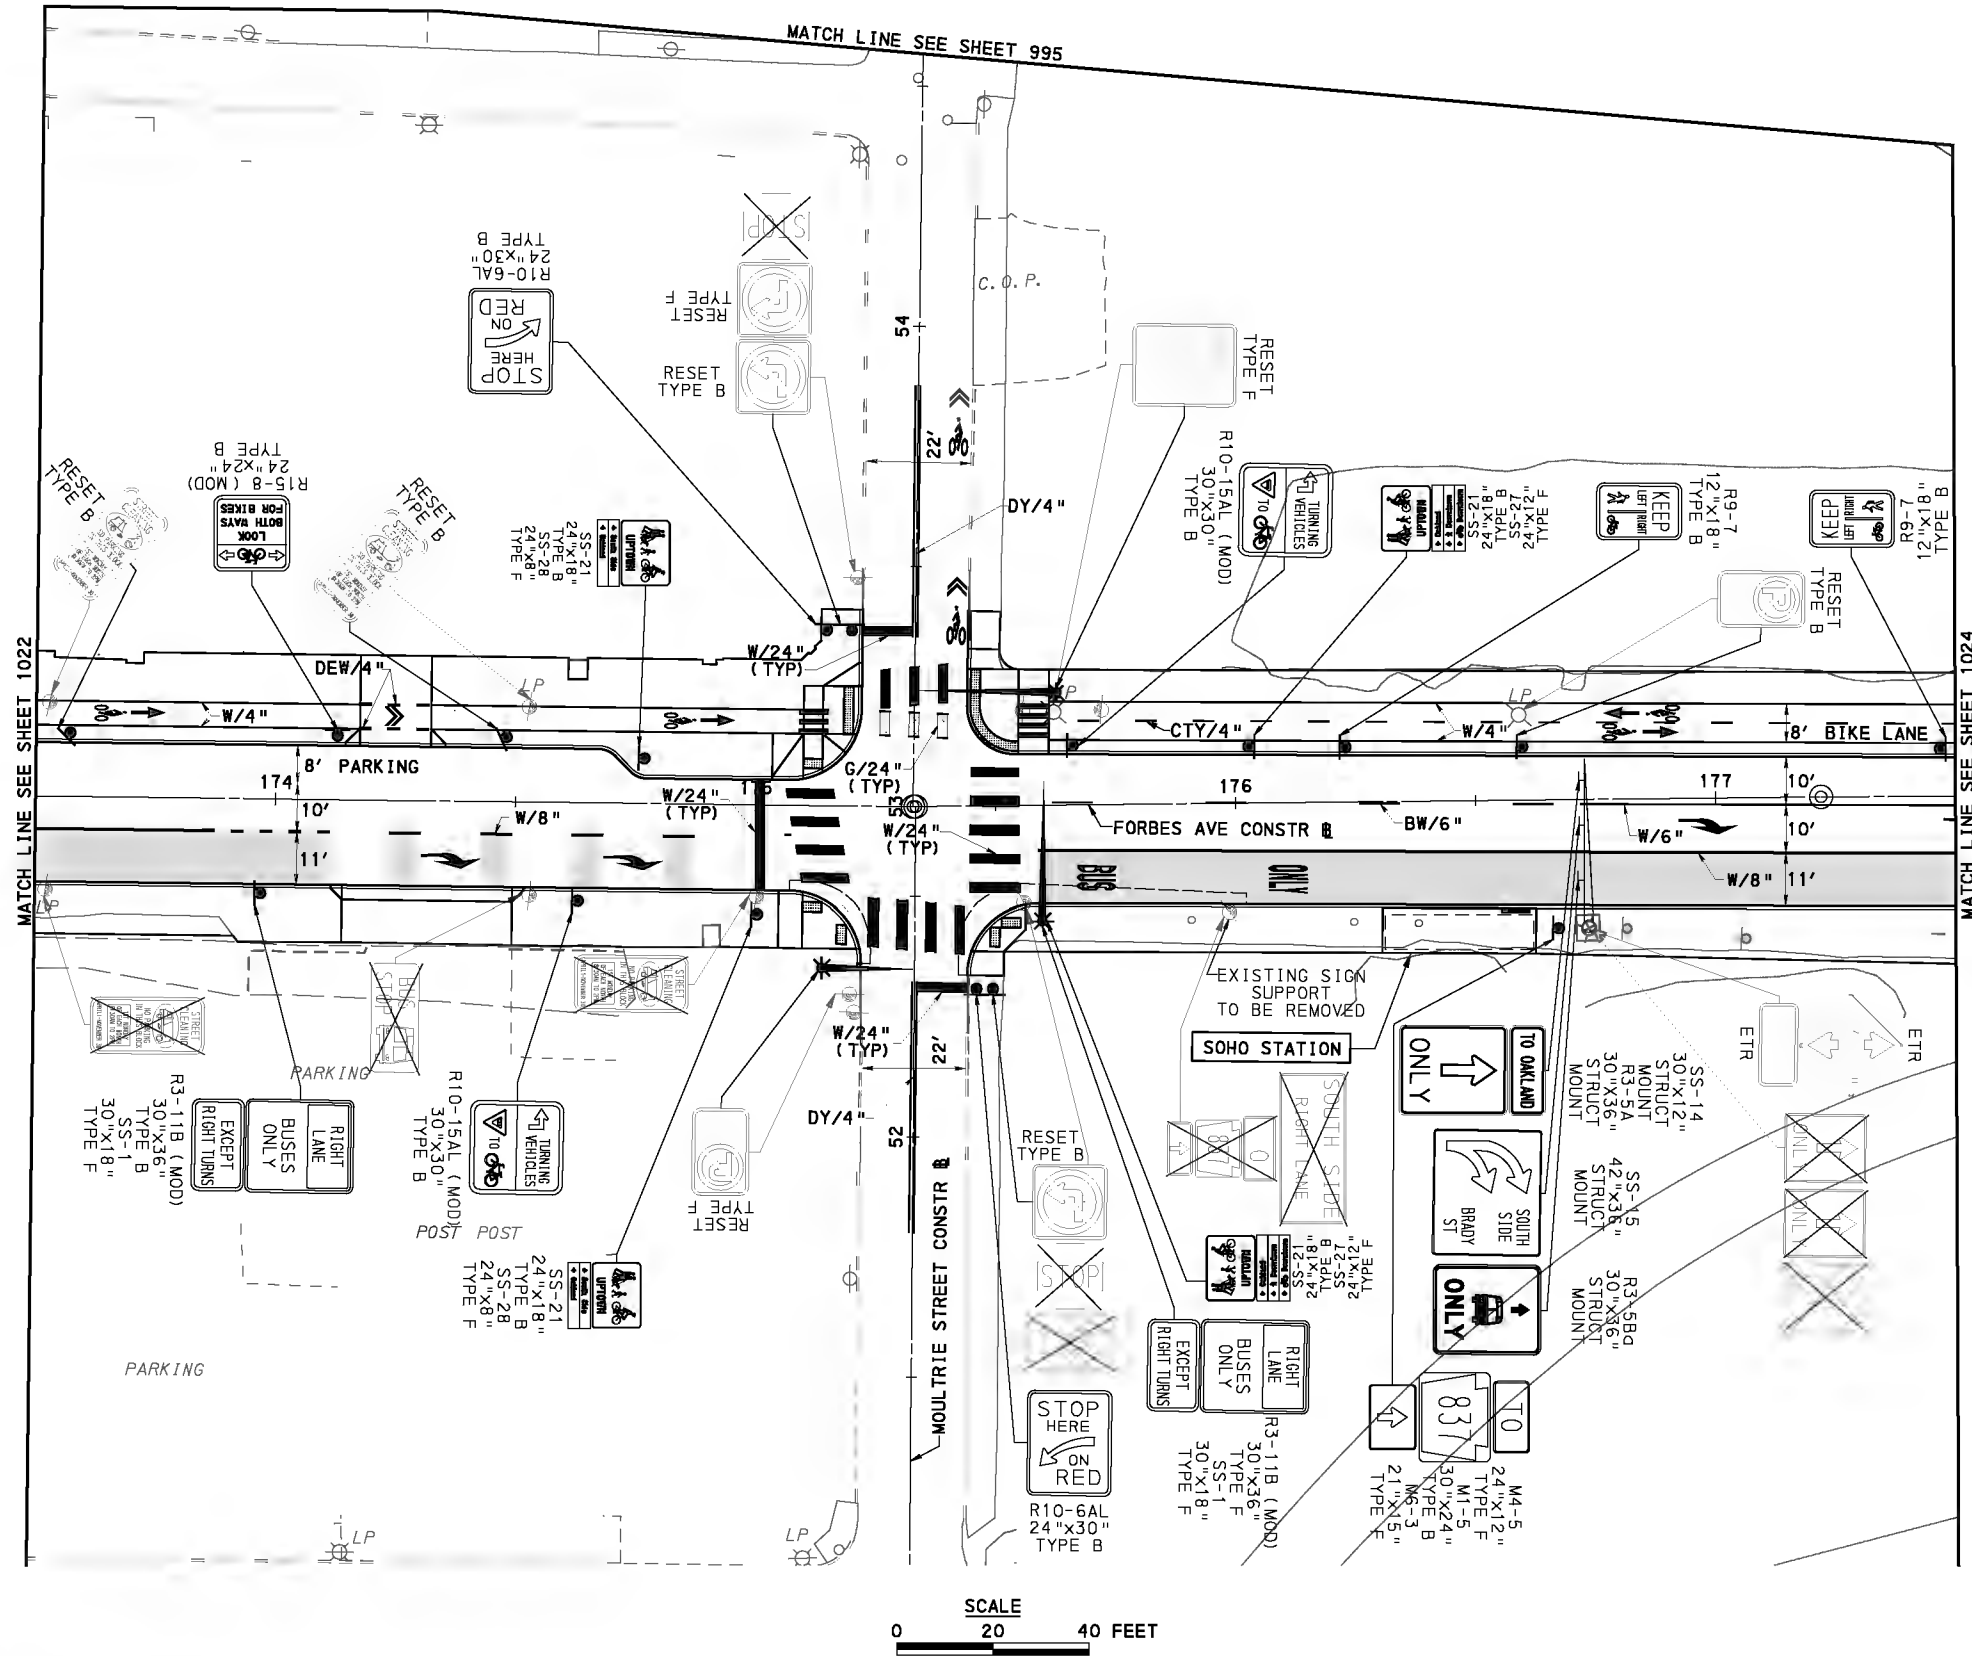

FOR CONSTRUCTION PLAN SEE SHEET 599

AECOM
Gulf Tower
707 Grant Street
5th Floor
Pittsburgh, PA 15219

Gannett Fleming
GANNETT FLEMING, INC.
Foster Plaza 8
Suite 400
730 Holiday Drive
Pittsburgh, PA. 15220

NO.	DATE	DESCRIPTION
REVISIONS		

THE PREPARATION OF THIS DOCUMENT HAS BEEN FINANCED IN PART THROUGH A GRANT FROM THE FEDERAL TRANSIT ADMINISTRATION, U.S. DEPARTMENT OF TRANSPORTATION, UNDER THE URBAN MASS TRANSPORTATION ACT OF 1964, AS AMENDED, FOR THE PORT AUTHORITY OF ALLEGHENY COUNTY, PENNSYLVANIA.

100% DESIGN SUBMITTAL
(NOT FOR CONSTRUCTION)
SIGNATURE _____
APPROVED _____




DESIGNED	<u>RH</u>
DRAWN	<u>RH</u>
CHECKED	<u>BJD</u>
IN CHARGE	<u>GEC</u>
DATE	<u>09/29/20</u>
SCALE	AS SHOWN

PORT AUTHORITY OF ALLEGHENY COUNTY
PITTSBURGH PENNSYLVANIA

BUS RAPID TRANSIT ROADWAY
SIGNING & PAVEMENT MARKING PLANS
FORBES AVE - STA 173+50 TO STA 177+50

Port Authority
connecting people to life

CONTRACT NO. BRT-001	
DWG. NO. SN95	SHT. 1023

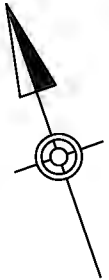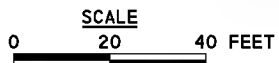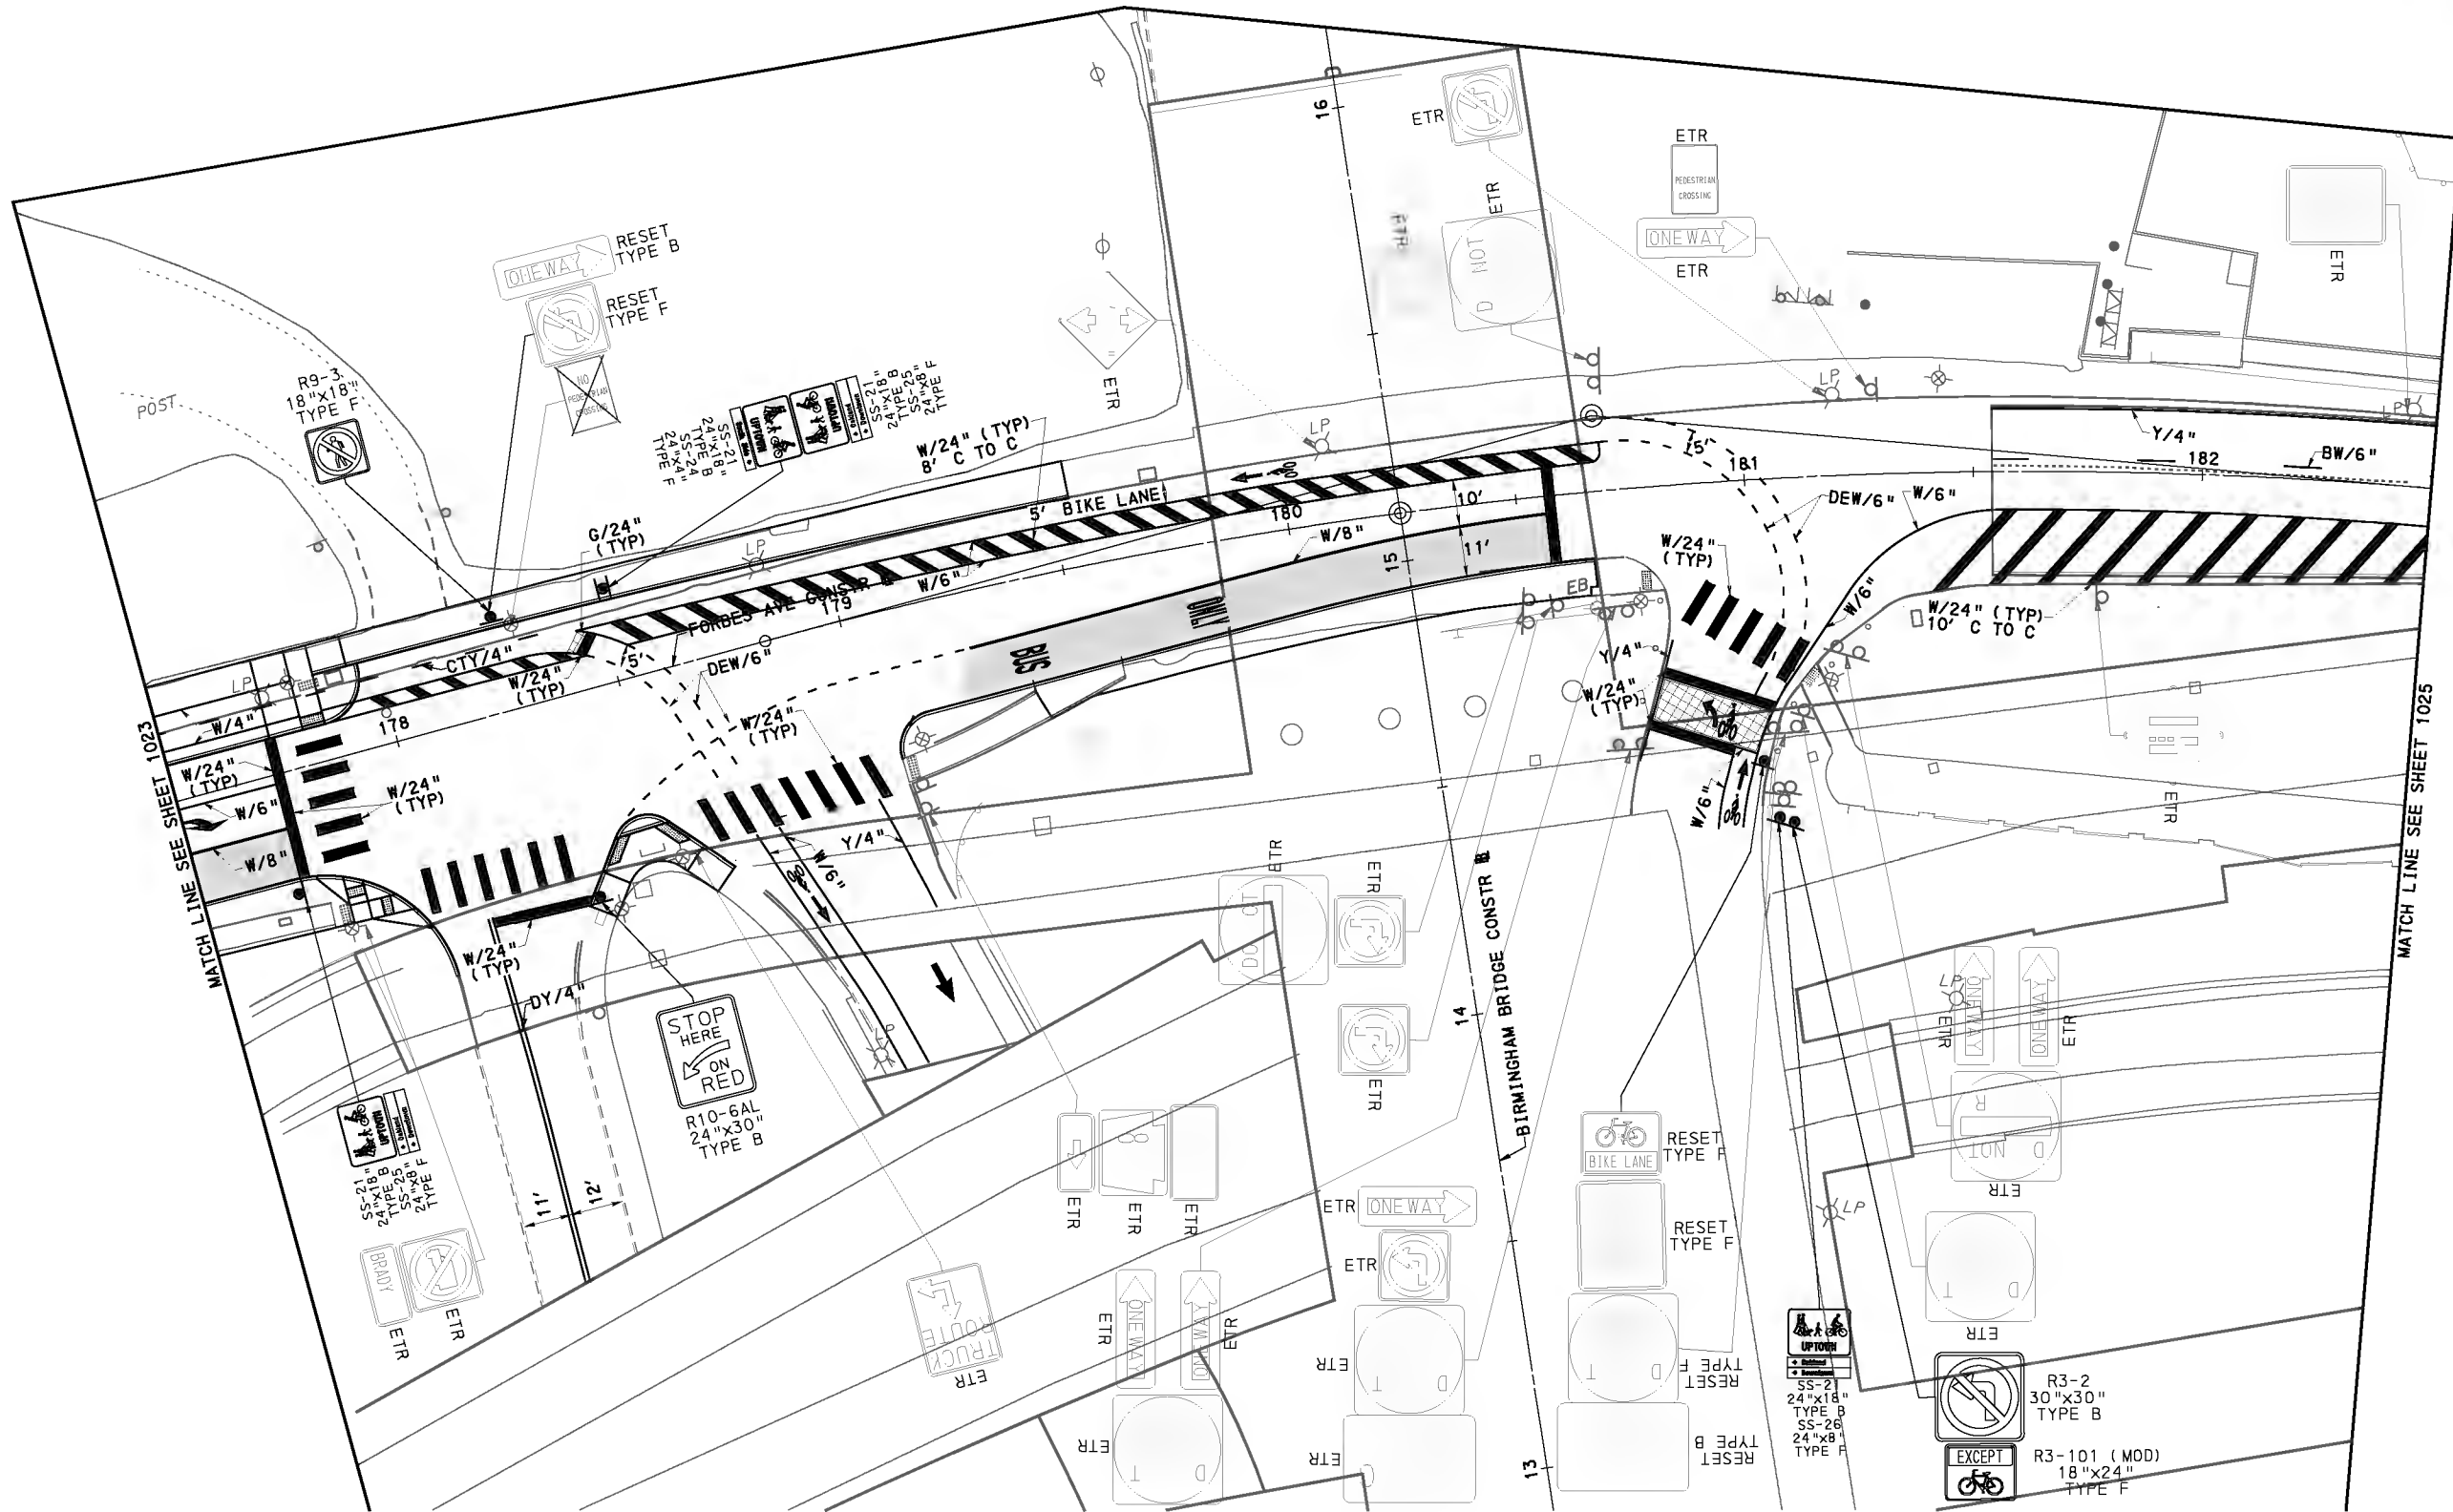

FOR CONSTRUCTION PLAN SEE SHEET 600



Gulf Tower
707 Grant Street
5th Floor
Pittsburgh, PA 15219



Gannett Fleming

GANNETT FLEMING, INC.
Foster Plaza 8
Suite 400
730 Holiday Drive
Pittsburgh, PA. 15220

NO.	DATE	DESCRIPTION
REVISIONS		

THE PREPARATION OF THIS DOCUMENT HAS BEEN FINANCED IN PART THROUGH A GRANT FROM THE FEDERAL TRANSIT ADMINISTRATION, U.S. DEPARTMENT OF TRANSPORTATION, UNDER THE URBAN MASS TRANSPORTATION ACT OF 1964, AS AMENDED, FOR THE PORT AUTHORITY OF ALLEGHENY COUNTY, PENNSYLVANIA.

100% DESIGN SUBMITTAL

(NOT FOR CONSTRUCTION)

SIGNATURE

APPROVED

DESIGNED	RH
DRAWN	RH
CHECKED	BJD
IN CHARGE	GEC
DATE	09/29/20
SCALE	AS SHOWN

PORT AUTHORITY OF ALLEGHENY COUNTY
PITTSBURGH PENNSYLVANIA


BUS RAPID TRANSIT ROADWAY
SIGNING & PAVEMENT MARKING PLANS
FORBES AVE - STA 177+50 TO STA 182+50



CONTRACT NO. BRT-001


DWG. NO. SN96

SHT. 1024

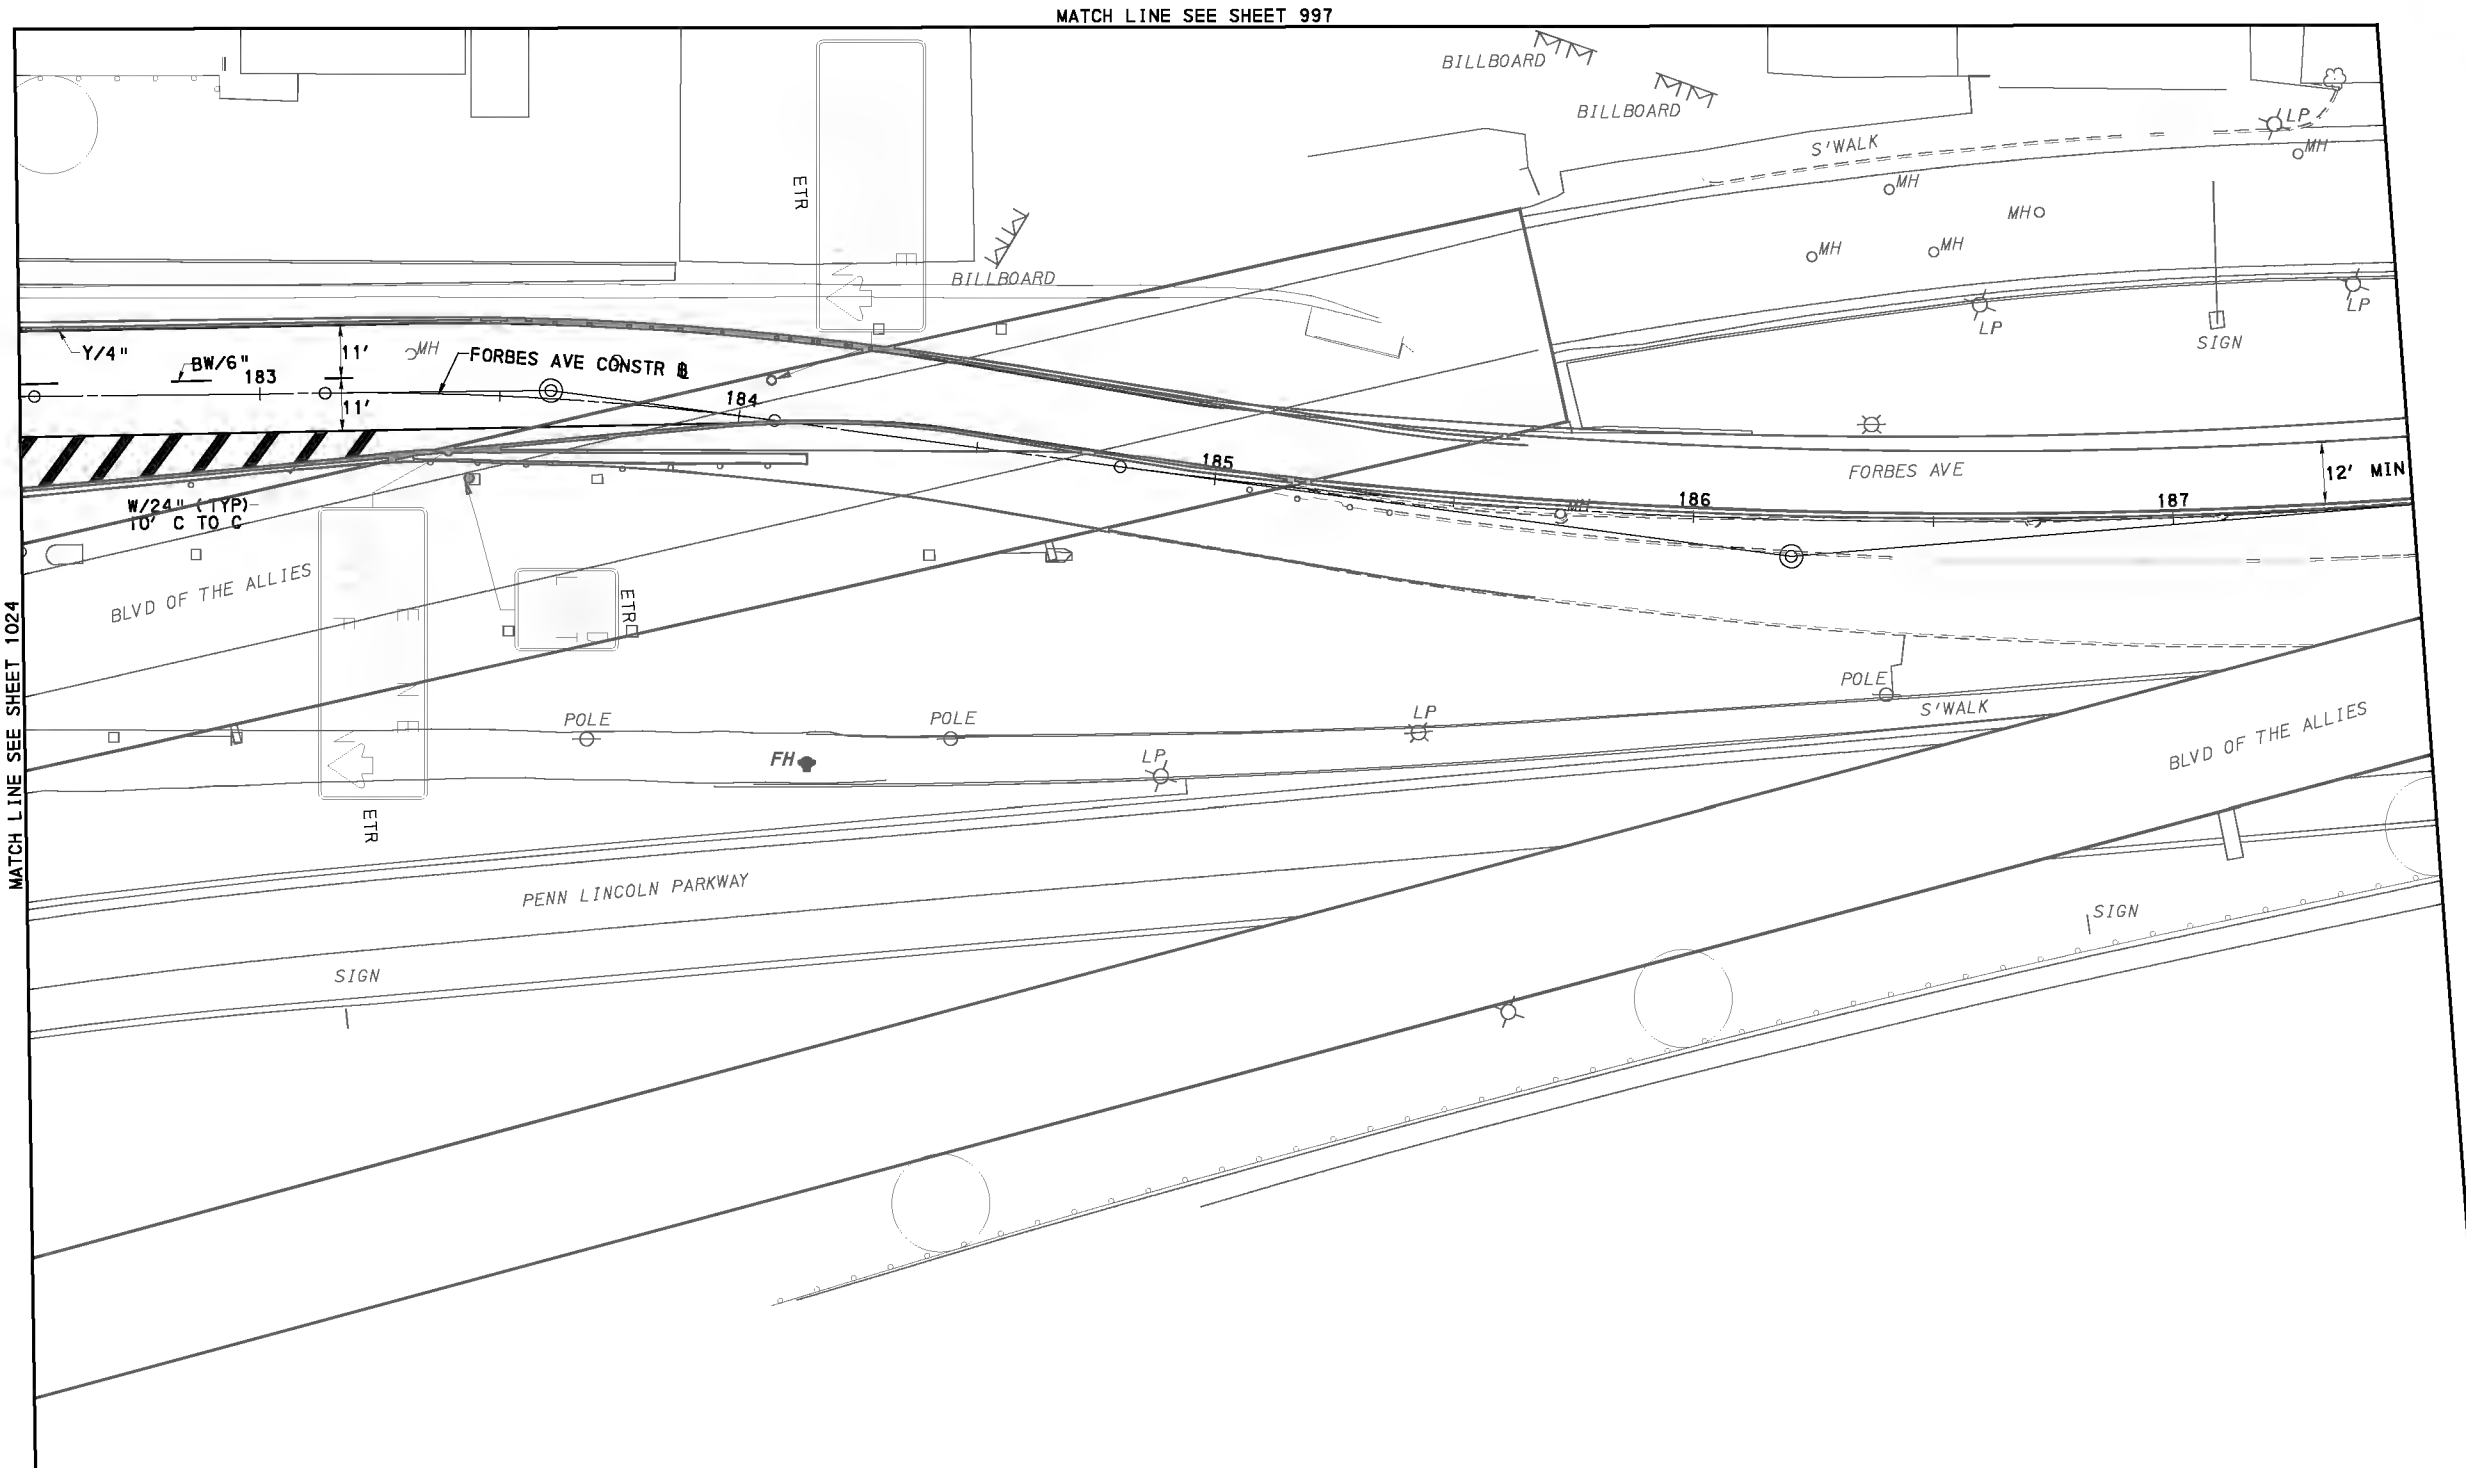

MATCH LINE SEE SHEET 997

MATCH LINE SEE SHEET 1024

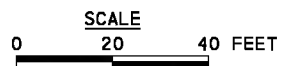

FOR CONSTRUCTION PLAN SEE SHEET 601



Gulf Tower
707 Grant Street
5th Floor
Pittsburgh, PA 15219



Gannett Fleming

GANNETT FLEMING, INC.
Foster Plaza 8
Suite 400
730 Holiday Drive
Pittsburgh, PA. 15220

NO.	DATE	DESCRIPTION
REVISIONS		

THE PREPARATION OF THIS DOCUMENT HAS BEEN FINANCED IN PART THROUGH A GRANT FROM THE FEDERAL TRANSIT ADMINISTRATION, U.S. DEPARTMENT OF TRANSPORTATION, UNDER THE URBAN MASS TRANSPORTATION ACT OF 1964, AS AMENDED, FOR THE PORT AUTHORITY OF ALLEGHENY COUNTY, PENNSYLVANIA.

100% DESIGN SUBMITTAL

(NOT FOR CONSTRUCTION)

SIGNATURE

APPROVED

DESIGNED	RH
DRAWN	RH
CHECKED	BJD
IN CHARGE	GEC
DATE	09/29/20
SCALE	AS SHOWN

PORT AUTHORITY OF ALLEGHENY COUNTY
PITTSBURGH PENNSYLVANIA



BUS RAPID TRANSIT ROADWAY
SIGNING & PAVEMENT MARKING PLANS
FORBES AVE - STA 182+50 TO STA 187+50



CONTRACT NO. BRT-001

DWG. NO. SN97

SHT. 1025

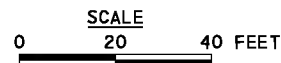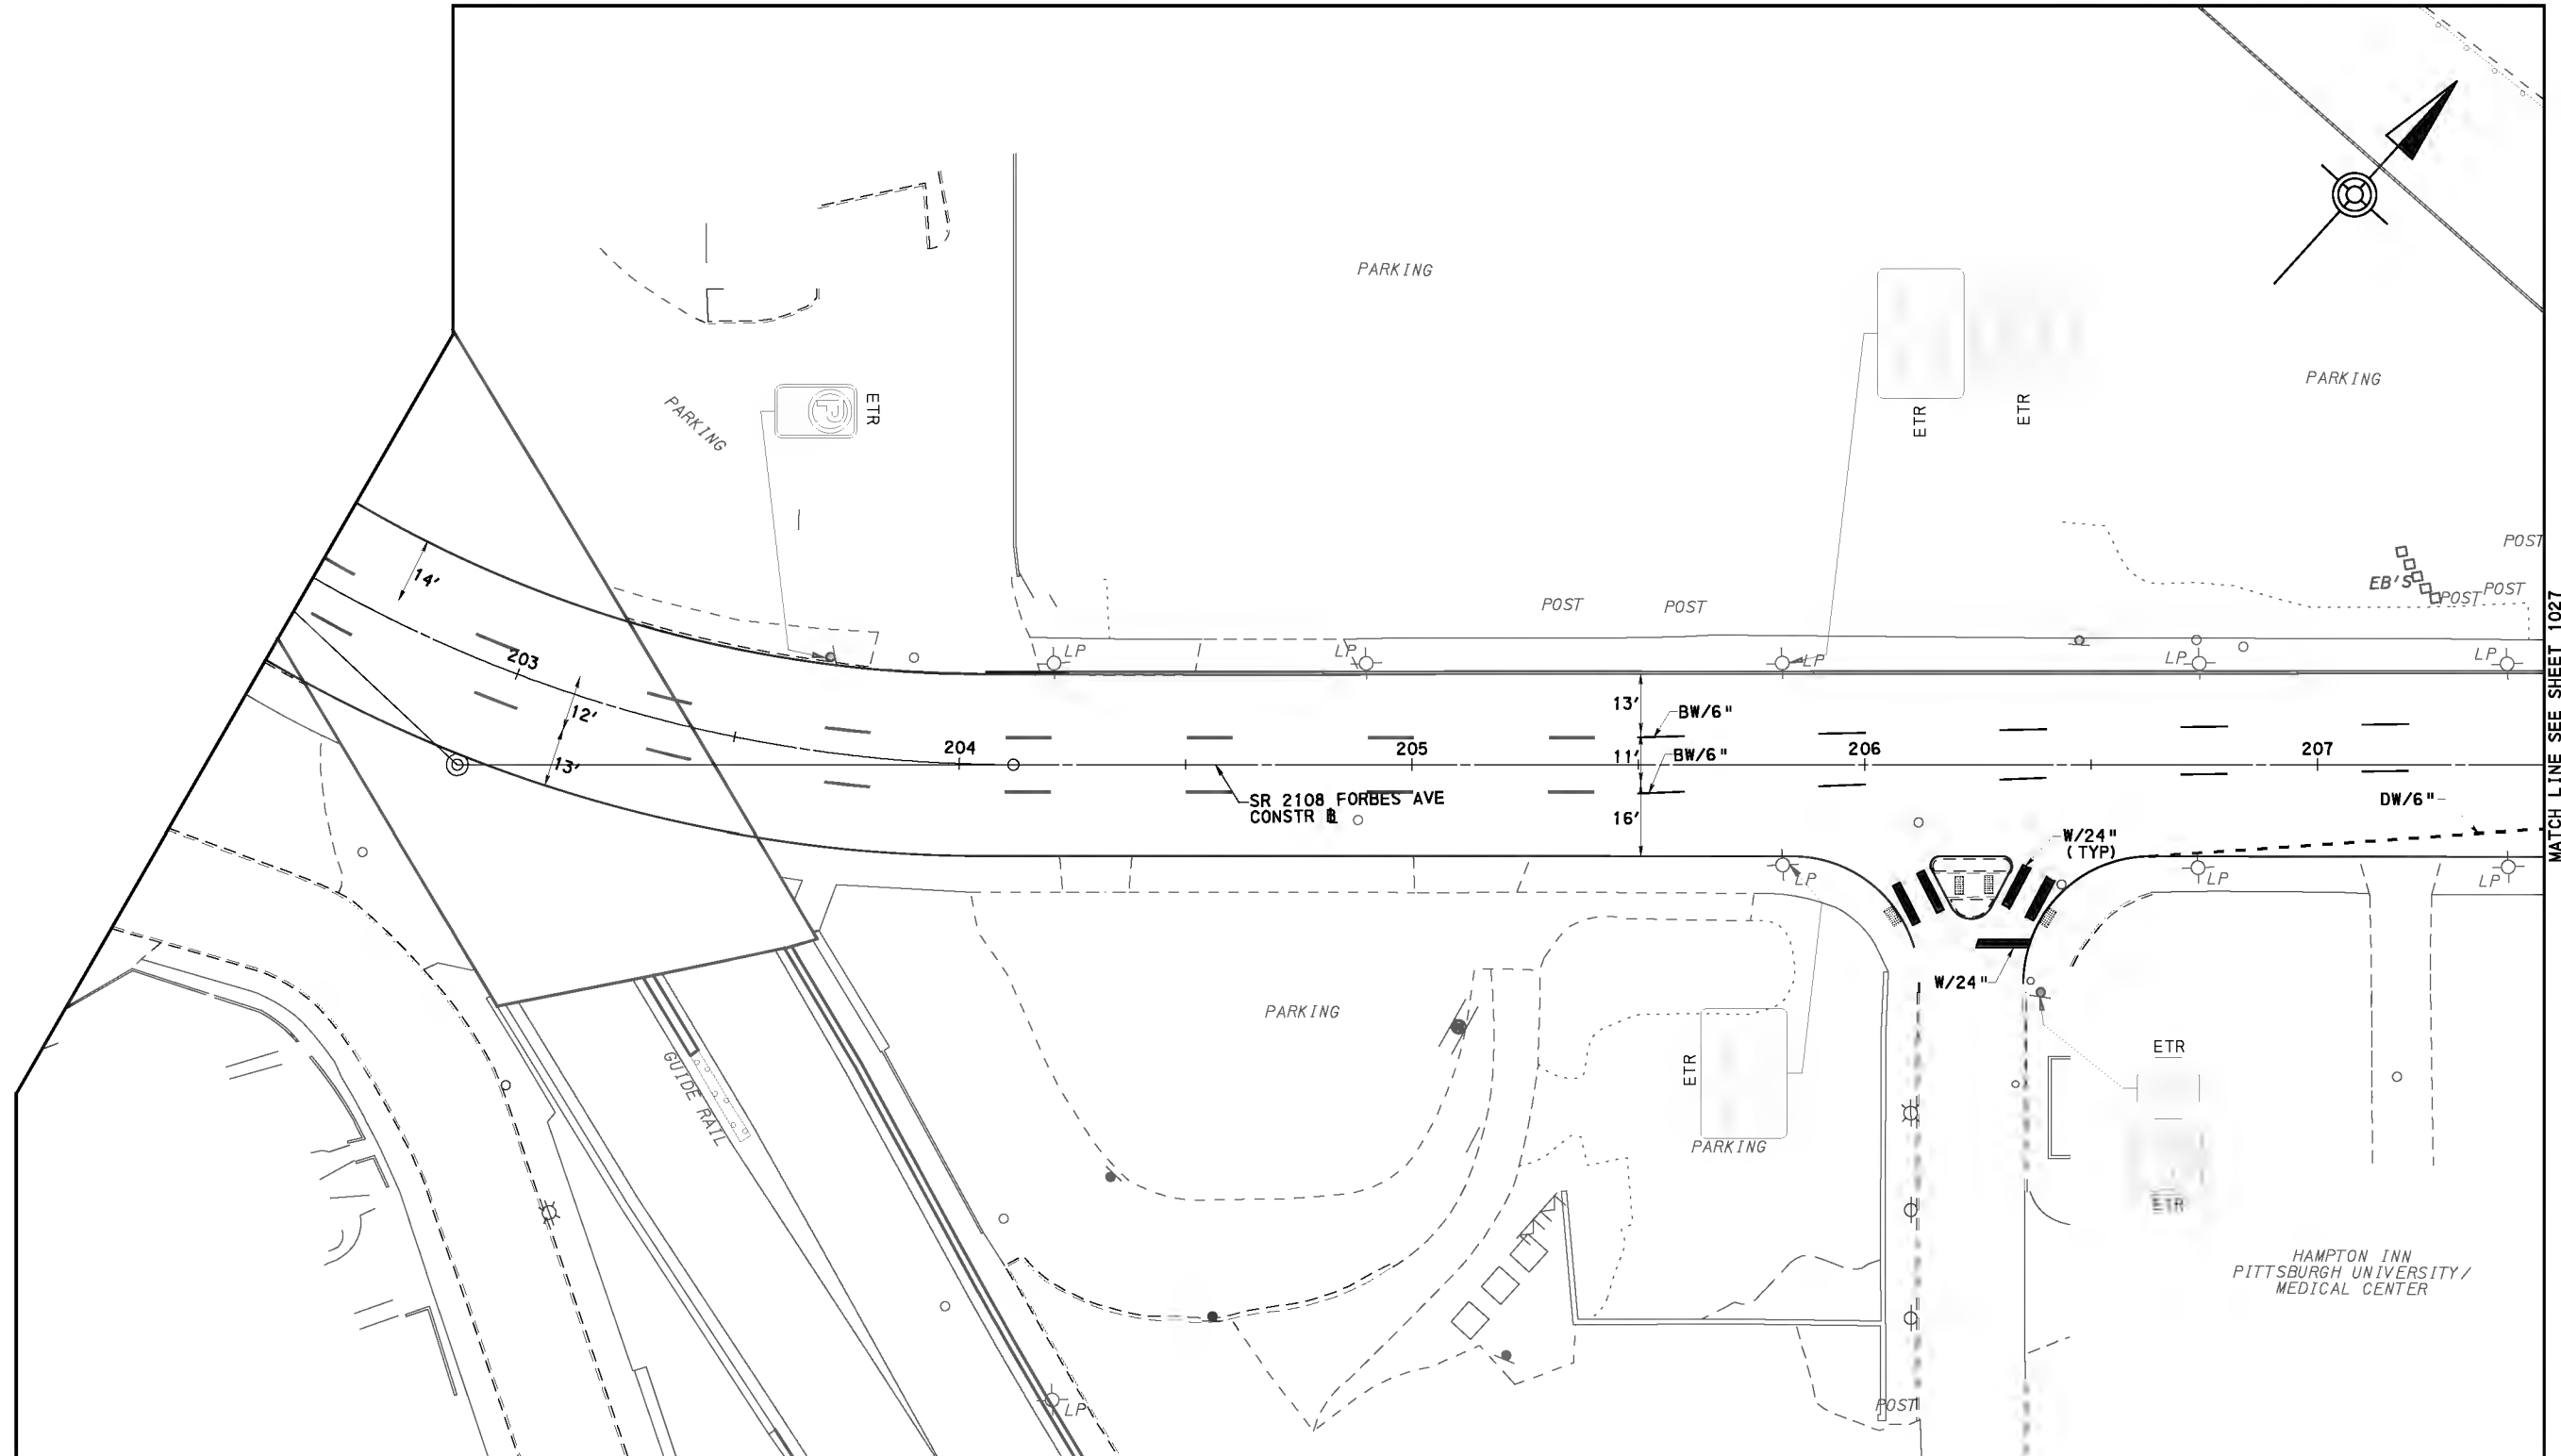

MATCH LINE SEE SHEET 1027

FOR CONSTRUCTION PLAN SEE SHEET 602



Gulf Tower
707 Grant Street
5th Floor
Pittsburgh, PA 15219



GANNETT FLEMING, INC.
Foster Plaza 8
Suite 400
730 Holiday Drive
Pittsburgh, PA. 15220

NO.	DATE	DESCRIPTION
REVISIONS		

THE PREPARATION OF THIS DOCUMENT HAS BEEN FINANCED IN PART THROUGH A GRANT FROM THE FEDERAL TRANSIT ADMINISTRATION, U.S. DEPARTMENT OF TRANSPORTATION, UNDER THE URBAN MASS TRANSPORTATION ACT OF 1964, AS AMENDED, FOR THE PORT AUTHORITY OF ALLEGHENY COUNTY, PENNSYLVANIA.

100% DESIGN SUBMITTAL

(NOT FOR CONSTRUCTION)

SIGNATURE

APPROVED

DESIGNED	EPK
DRAWN	AM
CHECKED	SR
IN CHARGE	GEC
DATE	09/29/20
SCALE	AS SHOWN

PORT AUTHORITY OF ALLEGHENY COUNTY
PITTSBURGH PENNSYLVANIA

BUS RAPID TRANSIT ROADWAY
SIGNING & PAVEMENT MARKING PLANS
FORBES AVE - STA 202+50 TO STA 207+50





CONTRACT NO. BRT-001

DWG. NO. SN98

SHT. 1026

MATCH LINE SEE SHEET 1001

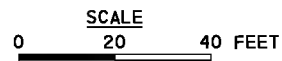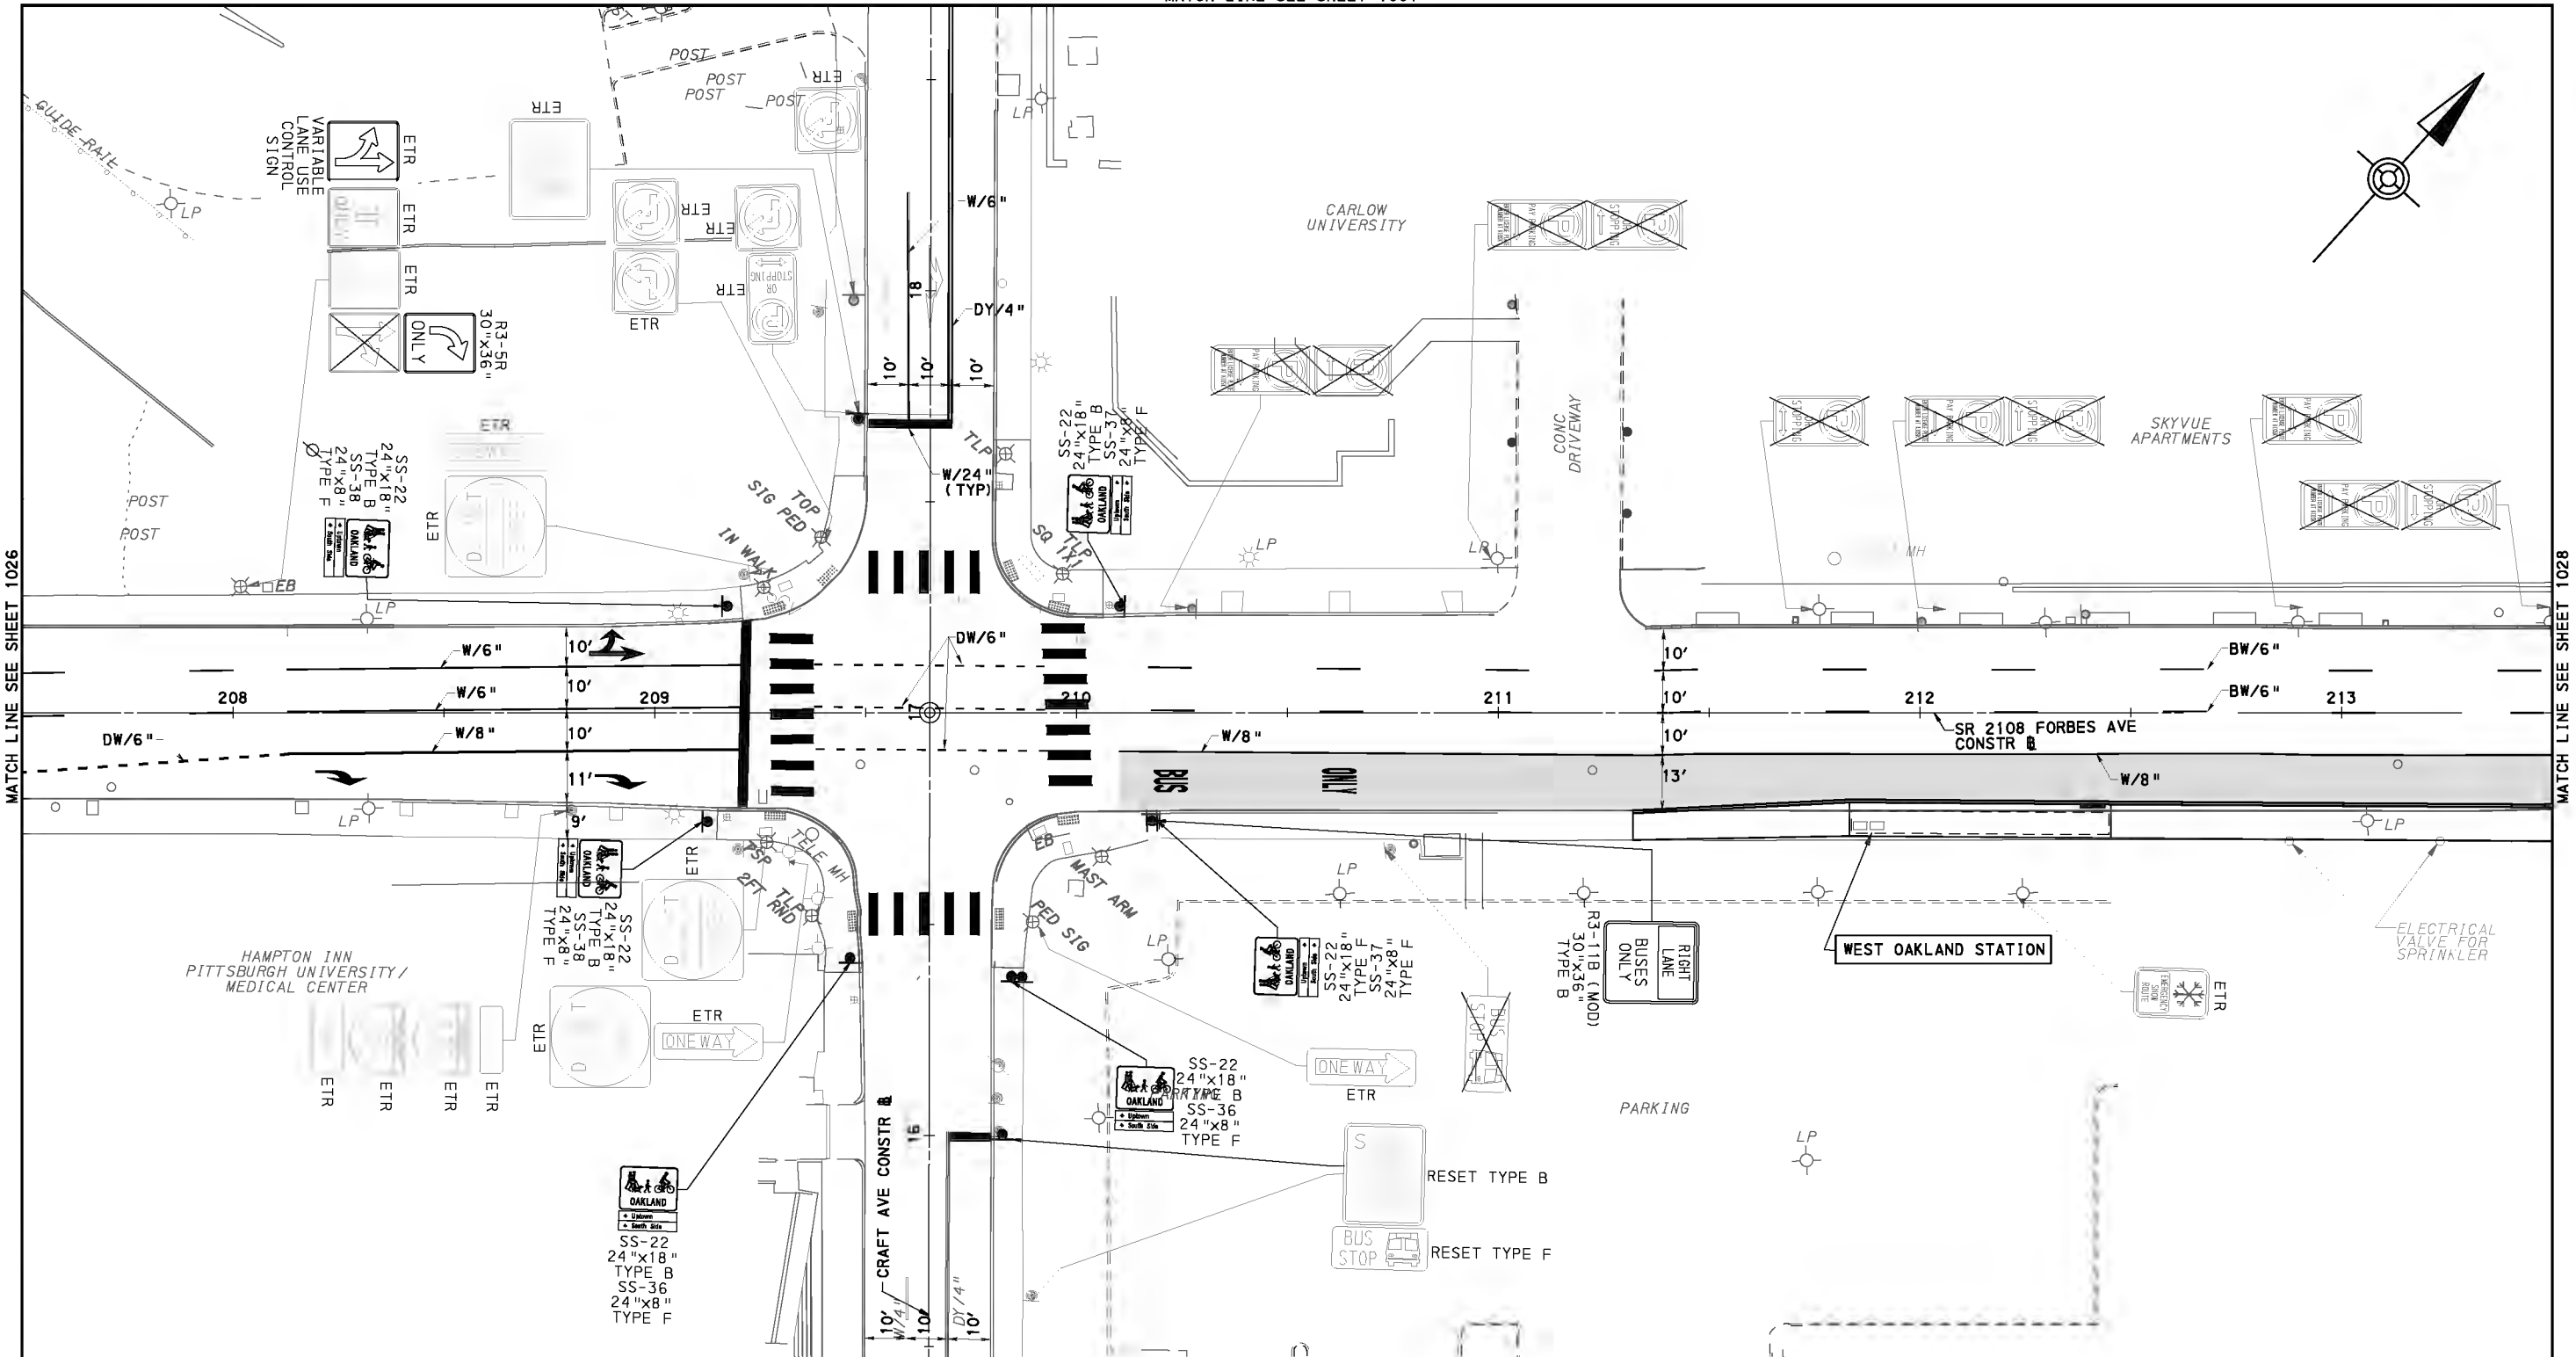

FOR CONSTRUCTION PLAN SEE SHEET 603



Gulf Tower
707 Grant Street
5th Floor
Pittsburgh, PA 15219



GANNETT FLEMING, INC.
Foster Plaza 8
Suite 400
730 Holiday Drive
Pittsburgh, PA. 15220

NO.	DATE	DESCRIPTION
REVISIONS		

THE PREPARATION OF THIS DOCUMENT HAS BEEN FINANCED IN PART THROUGH A GRANT FROM THE FEDERAL TRANSIT ADMINISTRATION, U.S. DEPARTMENT OF TRANSPORTATION, UNDER THE URBAN MASS TRANSPORTATION ACT OF 1964, AS AMENDED, FOR THE PORT AUTHORITY OF ALLEGHENY COUNTY, PENNSYLVANIA.

100% DESIGN SUBMITTAL

(NOT FOR CONSTRUCTION)

SIGNATURE

APPROVED

DESIGNED	EPK
DRAWN	AM
CHECKED	SR
IN CHARGE	GEC
DATE	09/29/20
SCALE	AS SHOWN

PORT AUTHORITY OF ALLEGHENY COUNTY
PITTSBURGH PENNSYLVANIA




BUS RAPID TRANSIT ROADWAY
SIGNING & PAVEMENT MARKING PLANS
FORBES AVE - STA 207+50 TO STA 213+50



CONTRACT NO. BRT-001

DWG. NO. SN99

SHT. 1027

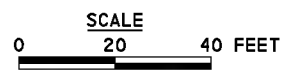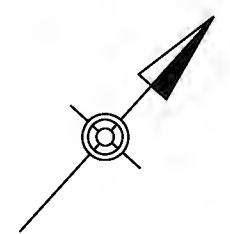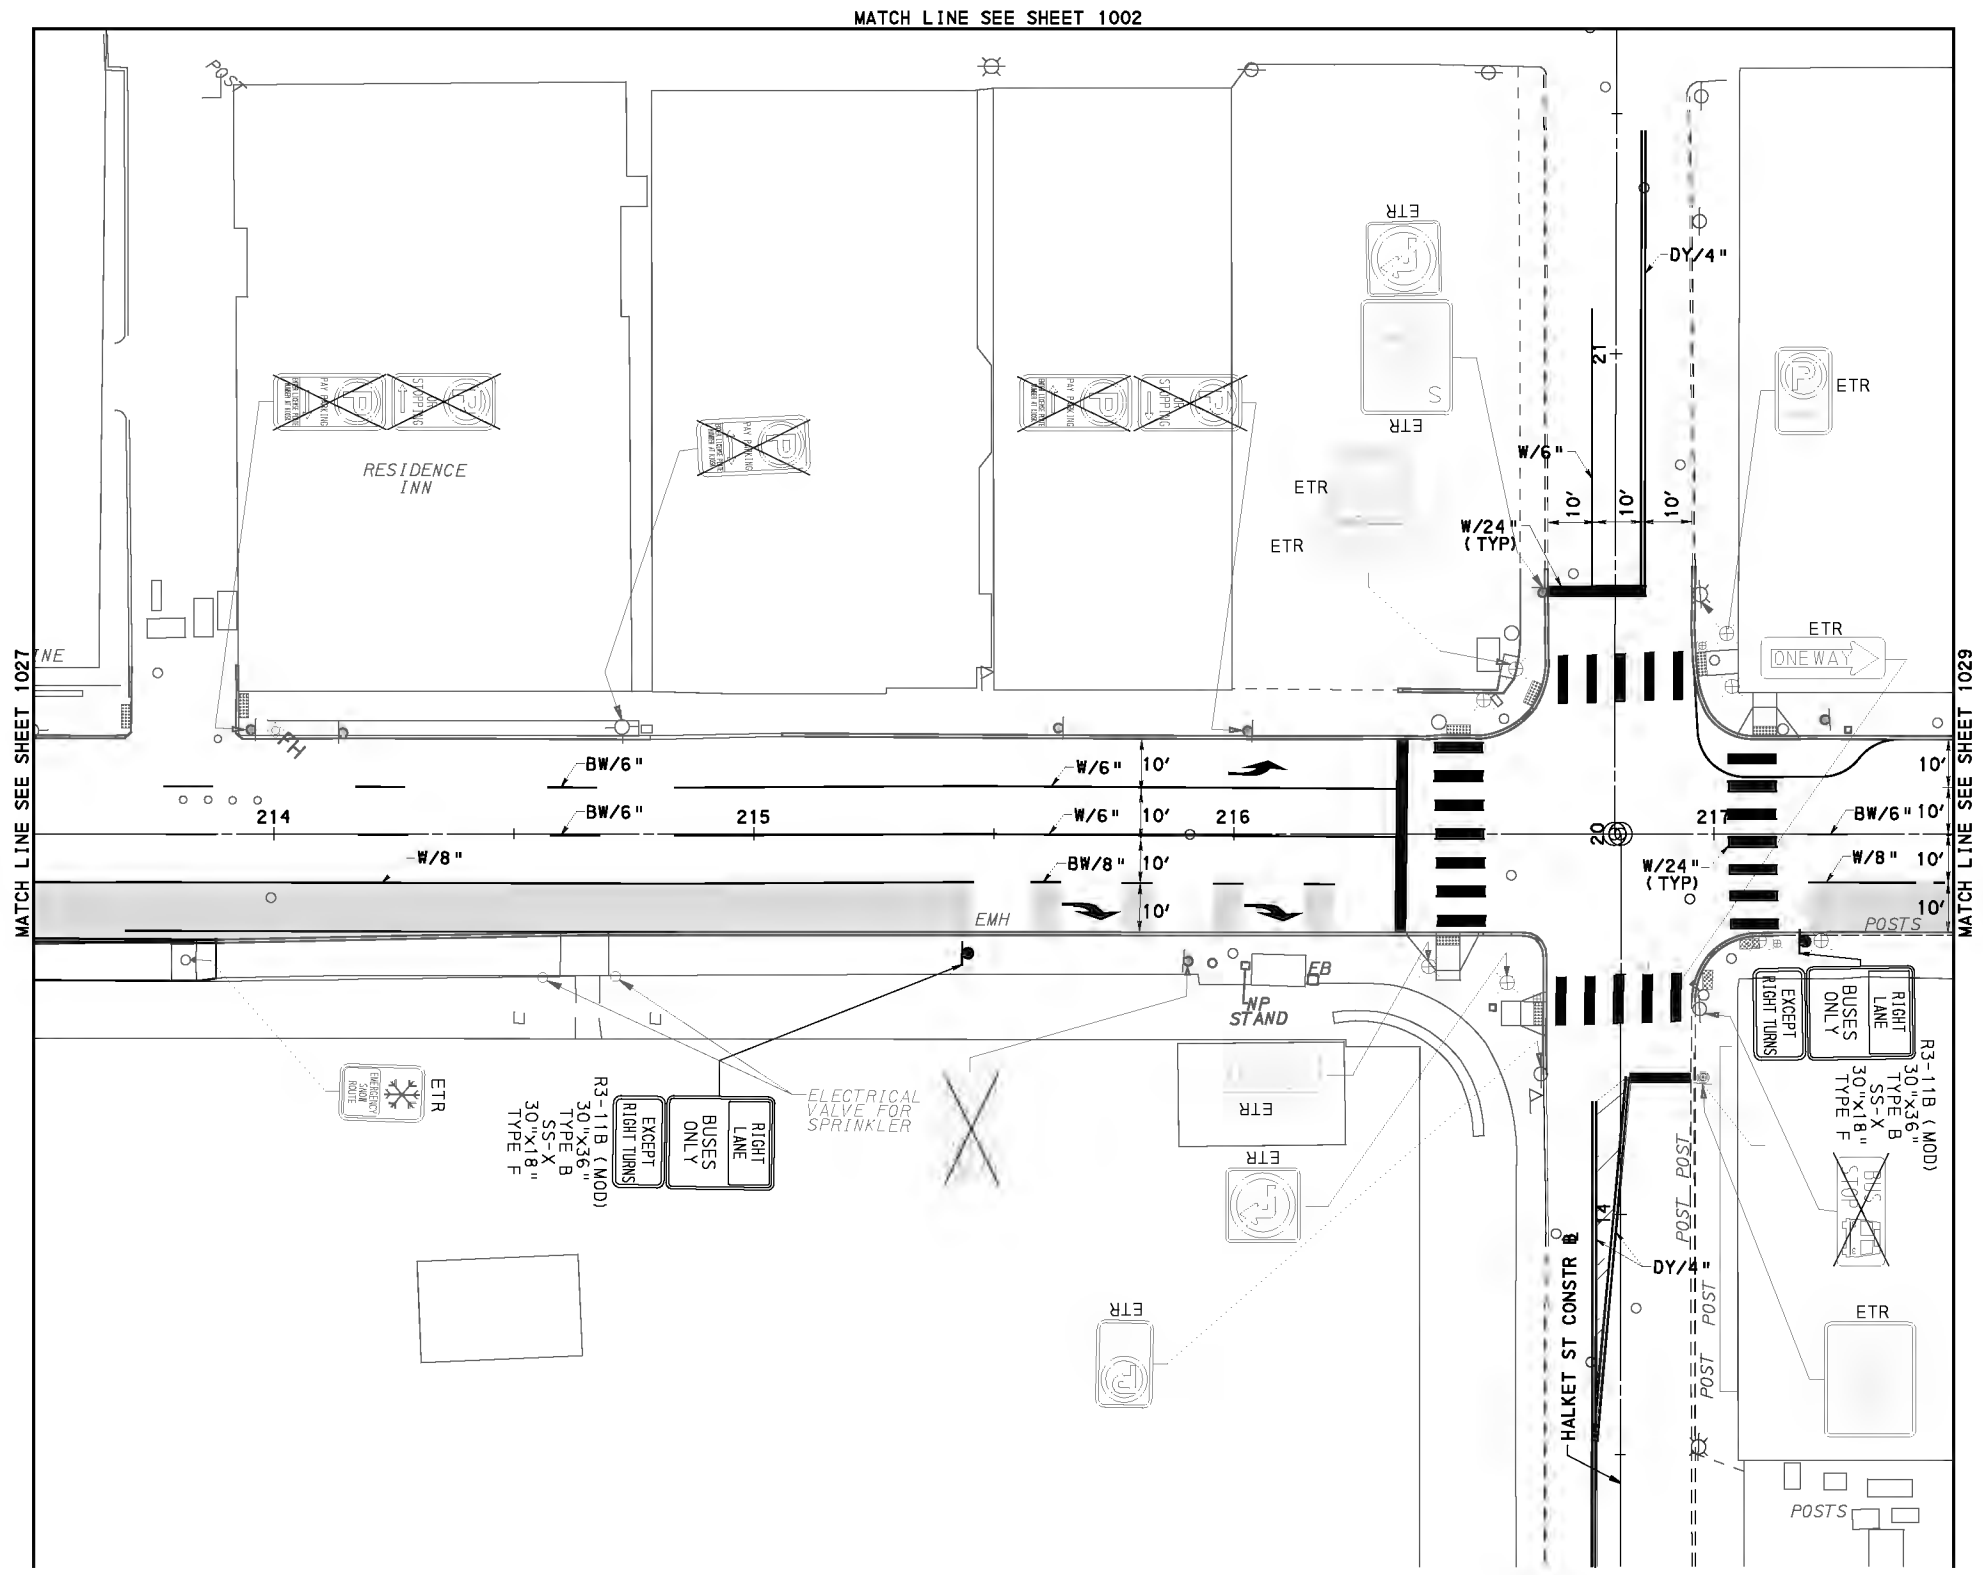

FOR CONSTRUCTION PLAN SEE SHEET 604

AECOM
 Gulf Tower
 707 Grant Street
 5th Floor
 Pittsburgh, PA 15219

Gannett Fleming
 GANNETT FLEMING, INC.
 Foster Plaza 8
 Suite 400
 730 Holiday Drive
 Pittsburgh, PA. 15220

NO.	DATE	DESCRIPTION
REVISIONS		




THE PREPARATION OF THIS DOCUMENT HAS BEEN FINANCED IN PART THROUGH A GRANT FROM THE FEDERAL TRANSIT ADMINISTRATION, U.S. DEPARTMENT OF TRANSPORTATION, UNDER THE URBAN MASS TRANSPORTATION ACT OF 1964, AS AMENDED, FOR THE PORT AUTHORITY OF ALLEGHENY COUNTY, PENNSYLVANIA.

100% DESIGN SUBMITTAL
 (NOT FOR CONSTRUCTION)
 SIGNATURE _____

APPROVED _____

DESIGNED	EPK
DRAWN	AM
CHECKED	SR
IN CHARGE	GEC
DATE	09/29/20
SCALE	AS SHOWN

PORT AUTHORITY OF ALLEGHENY COUNTY PITTSBURGH PENNSYLVANIA	
BUS RAPID TRANSIT ROADWAY SIGNING & PAVEMENT MARKING PLANS FORBES AVE - STA 213+50 TO STA 217+50	
Port Authority <small>connecting people to life</small>	CONTRACT NO. BRT-001
DWG. NO. SN100	SHT. 1028

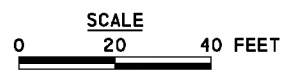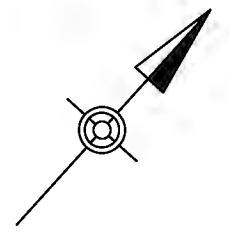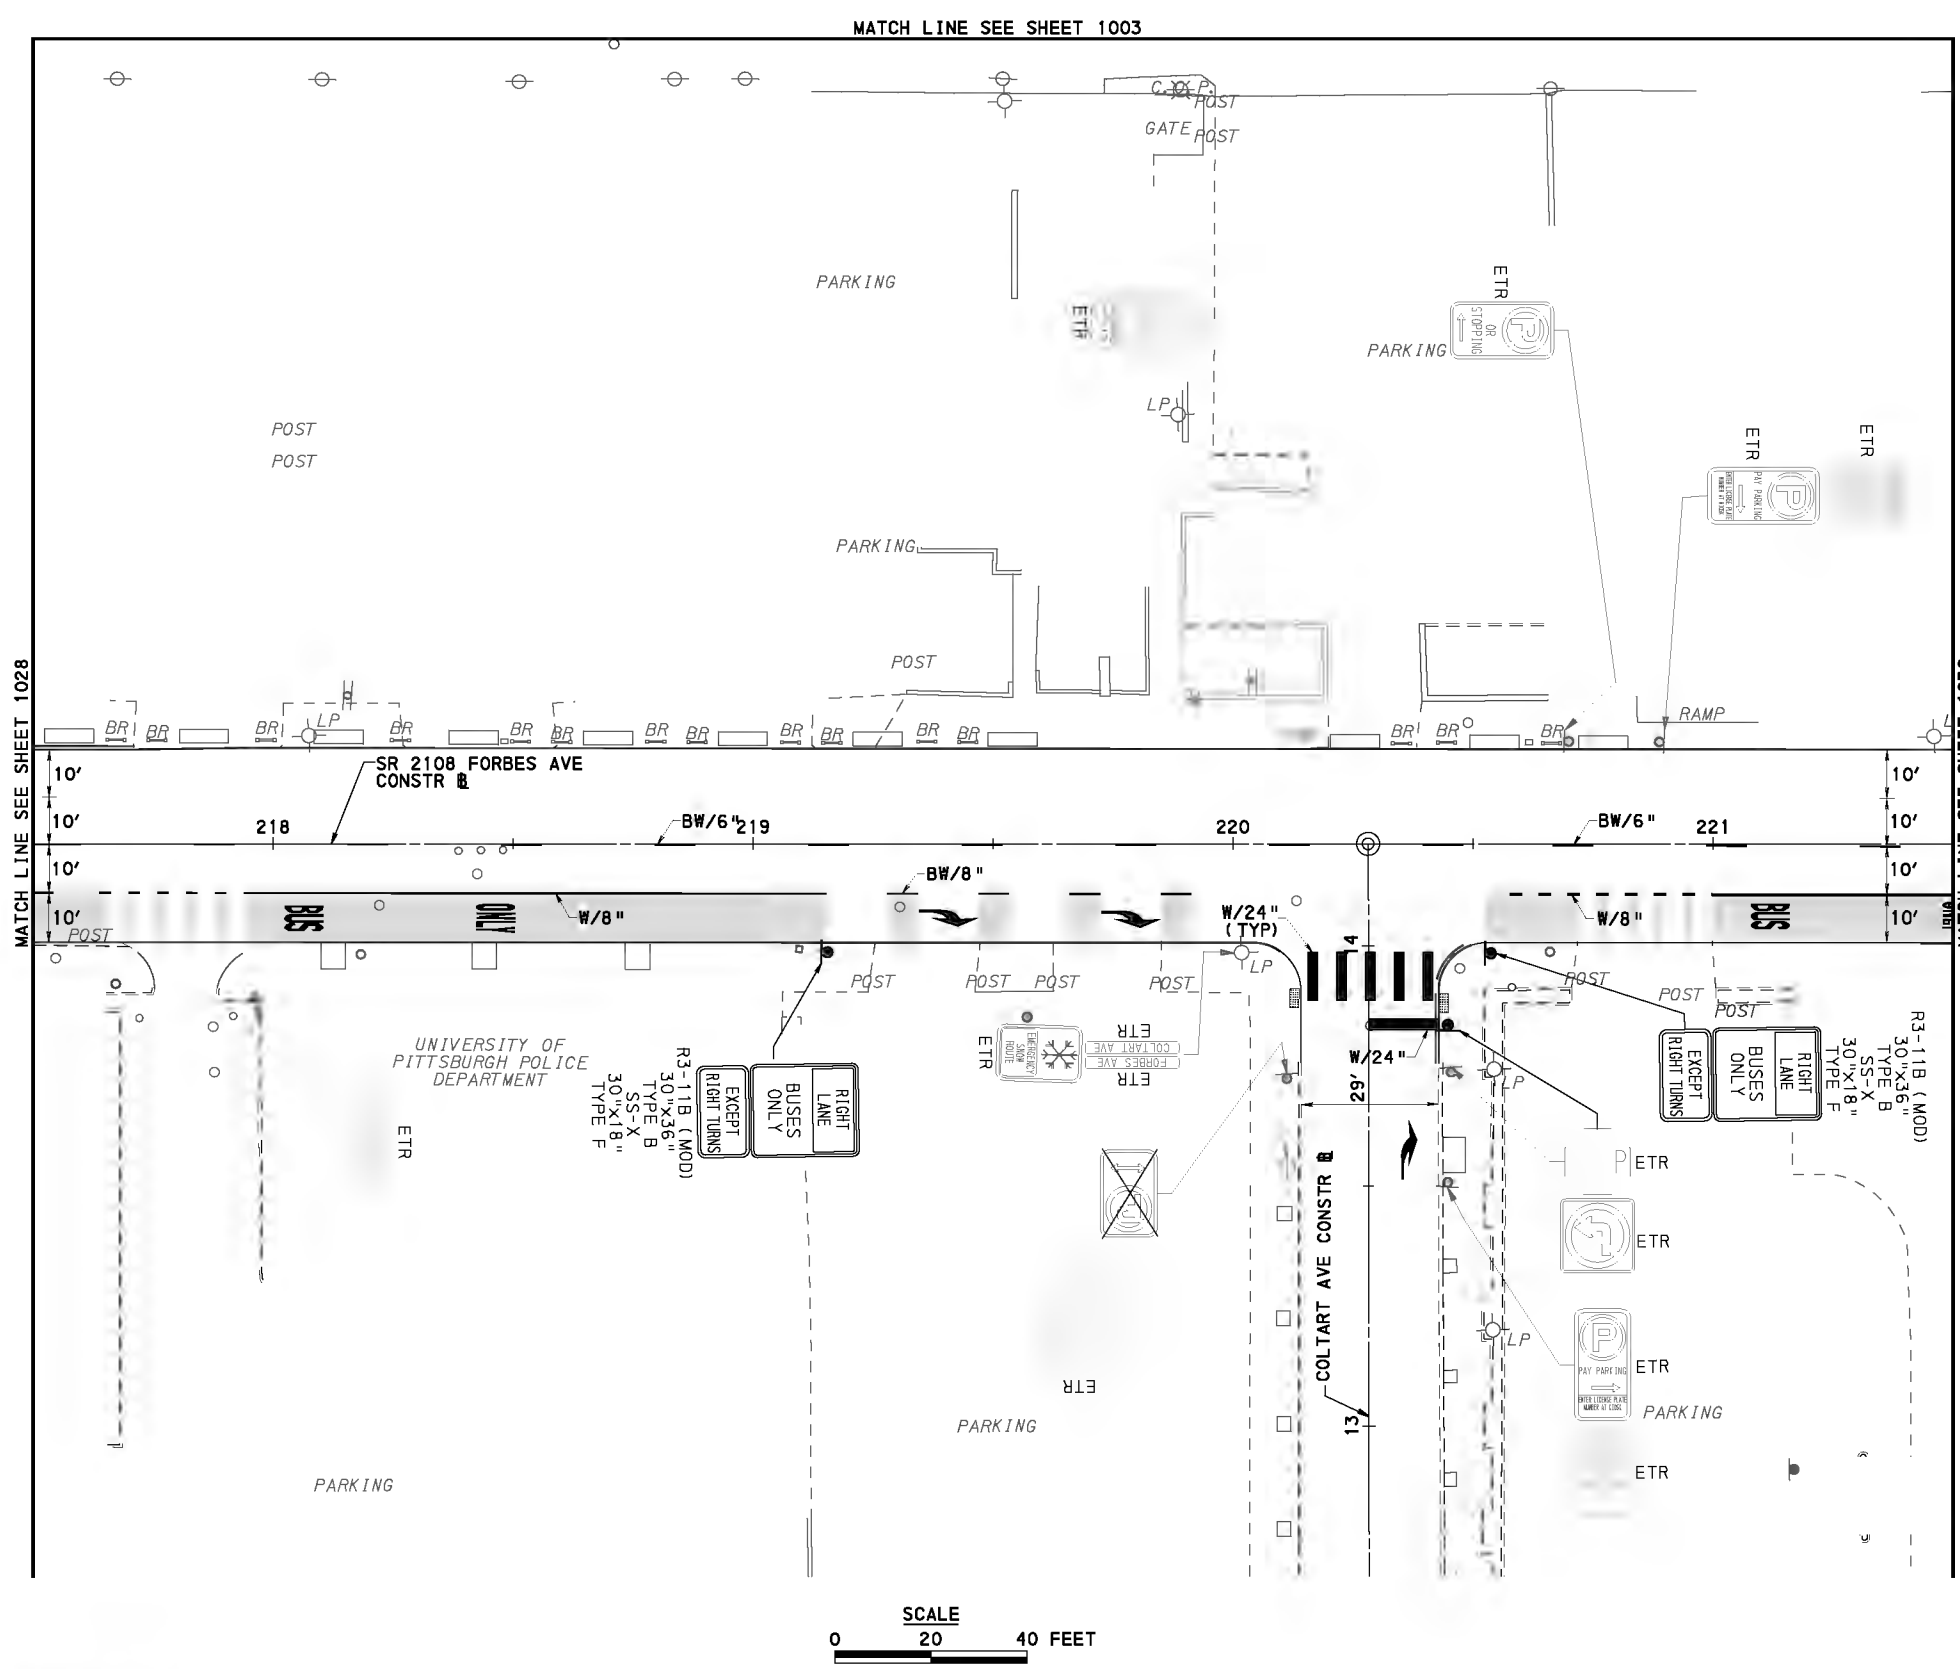

FOR CONSTRUCTION PLAN SEE SHEET 605

AECOM
Gulf Tower
707 Grant Street
5th Floor
Pittsburgh, PA 15219

Gannett Fleming
GANNETT FLEMING, INC.
Foster Plaza 8
Suite 400
730 Holiday Drive
Pittsburgh, PA. 15220

NO.	DATE	DESCRIPTION
REVISIONS		



THE PREPARATION OF THIS DOCUMENT HAS BEEN FINANCED IN PART THROUGH A GRANT FROM THE FEDERAL TRANSIT ADMINISTRATION, U.S. DEPARTMENT OF TRANSPORTATION, UNDER THE URBAN MASS TRANSPORTATION ACT OF 1964, AS AMENDED, FOR THE PORT AUTHORITY OF ALLEGHENY COUNTY, PENNSYLVANIA.

100% DESIGN SUBMITTAL
(NOT FOR CONSTRUCTION)
SIGNATURE _____

APPROVED _____

DESIGNED	EPK
DRAWN	AM
CHECKED	SR
IN CHARGE	GEC
DATE	09/29/20
SCALE	AS SHOWN


PORT AUTHORITY OF ALLEGHENY COUNTY PITTSBURGH PENNSYLVANIA	
BUS RAPID TRANSIT ROADWAY SIGNING & PAVEMENT MARKING PLANS FORBES AVE - STA 217+50 TO STA 221+50	
Port Authority <small>connecting people to life</small>	CONTRACT NO. BRT-001
	DWG. NO. SN101 SHT. 1029

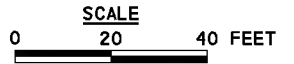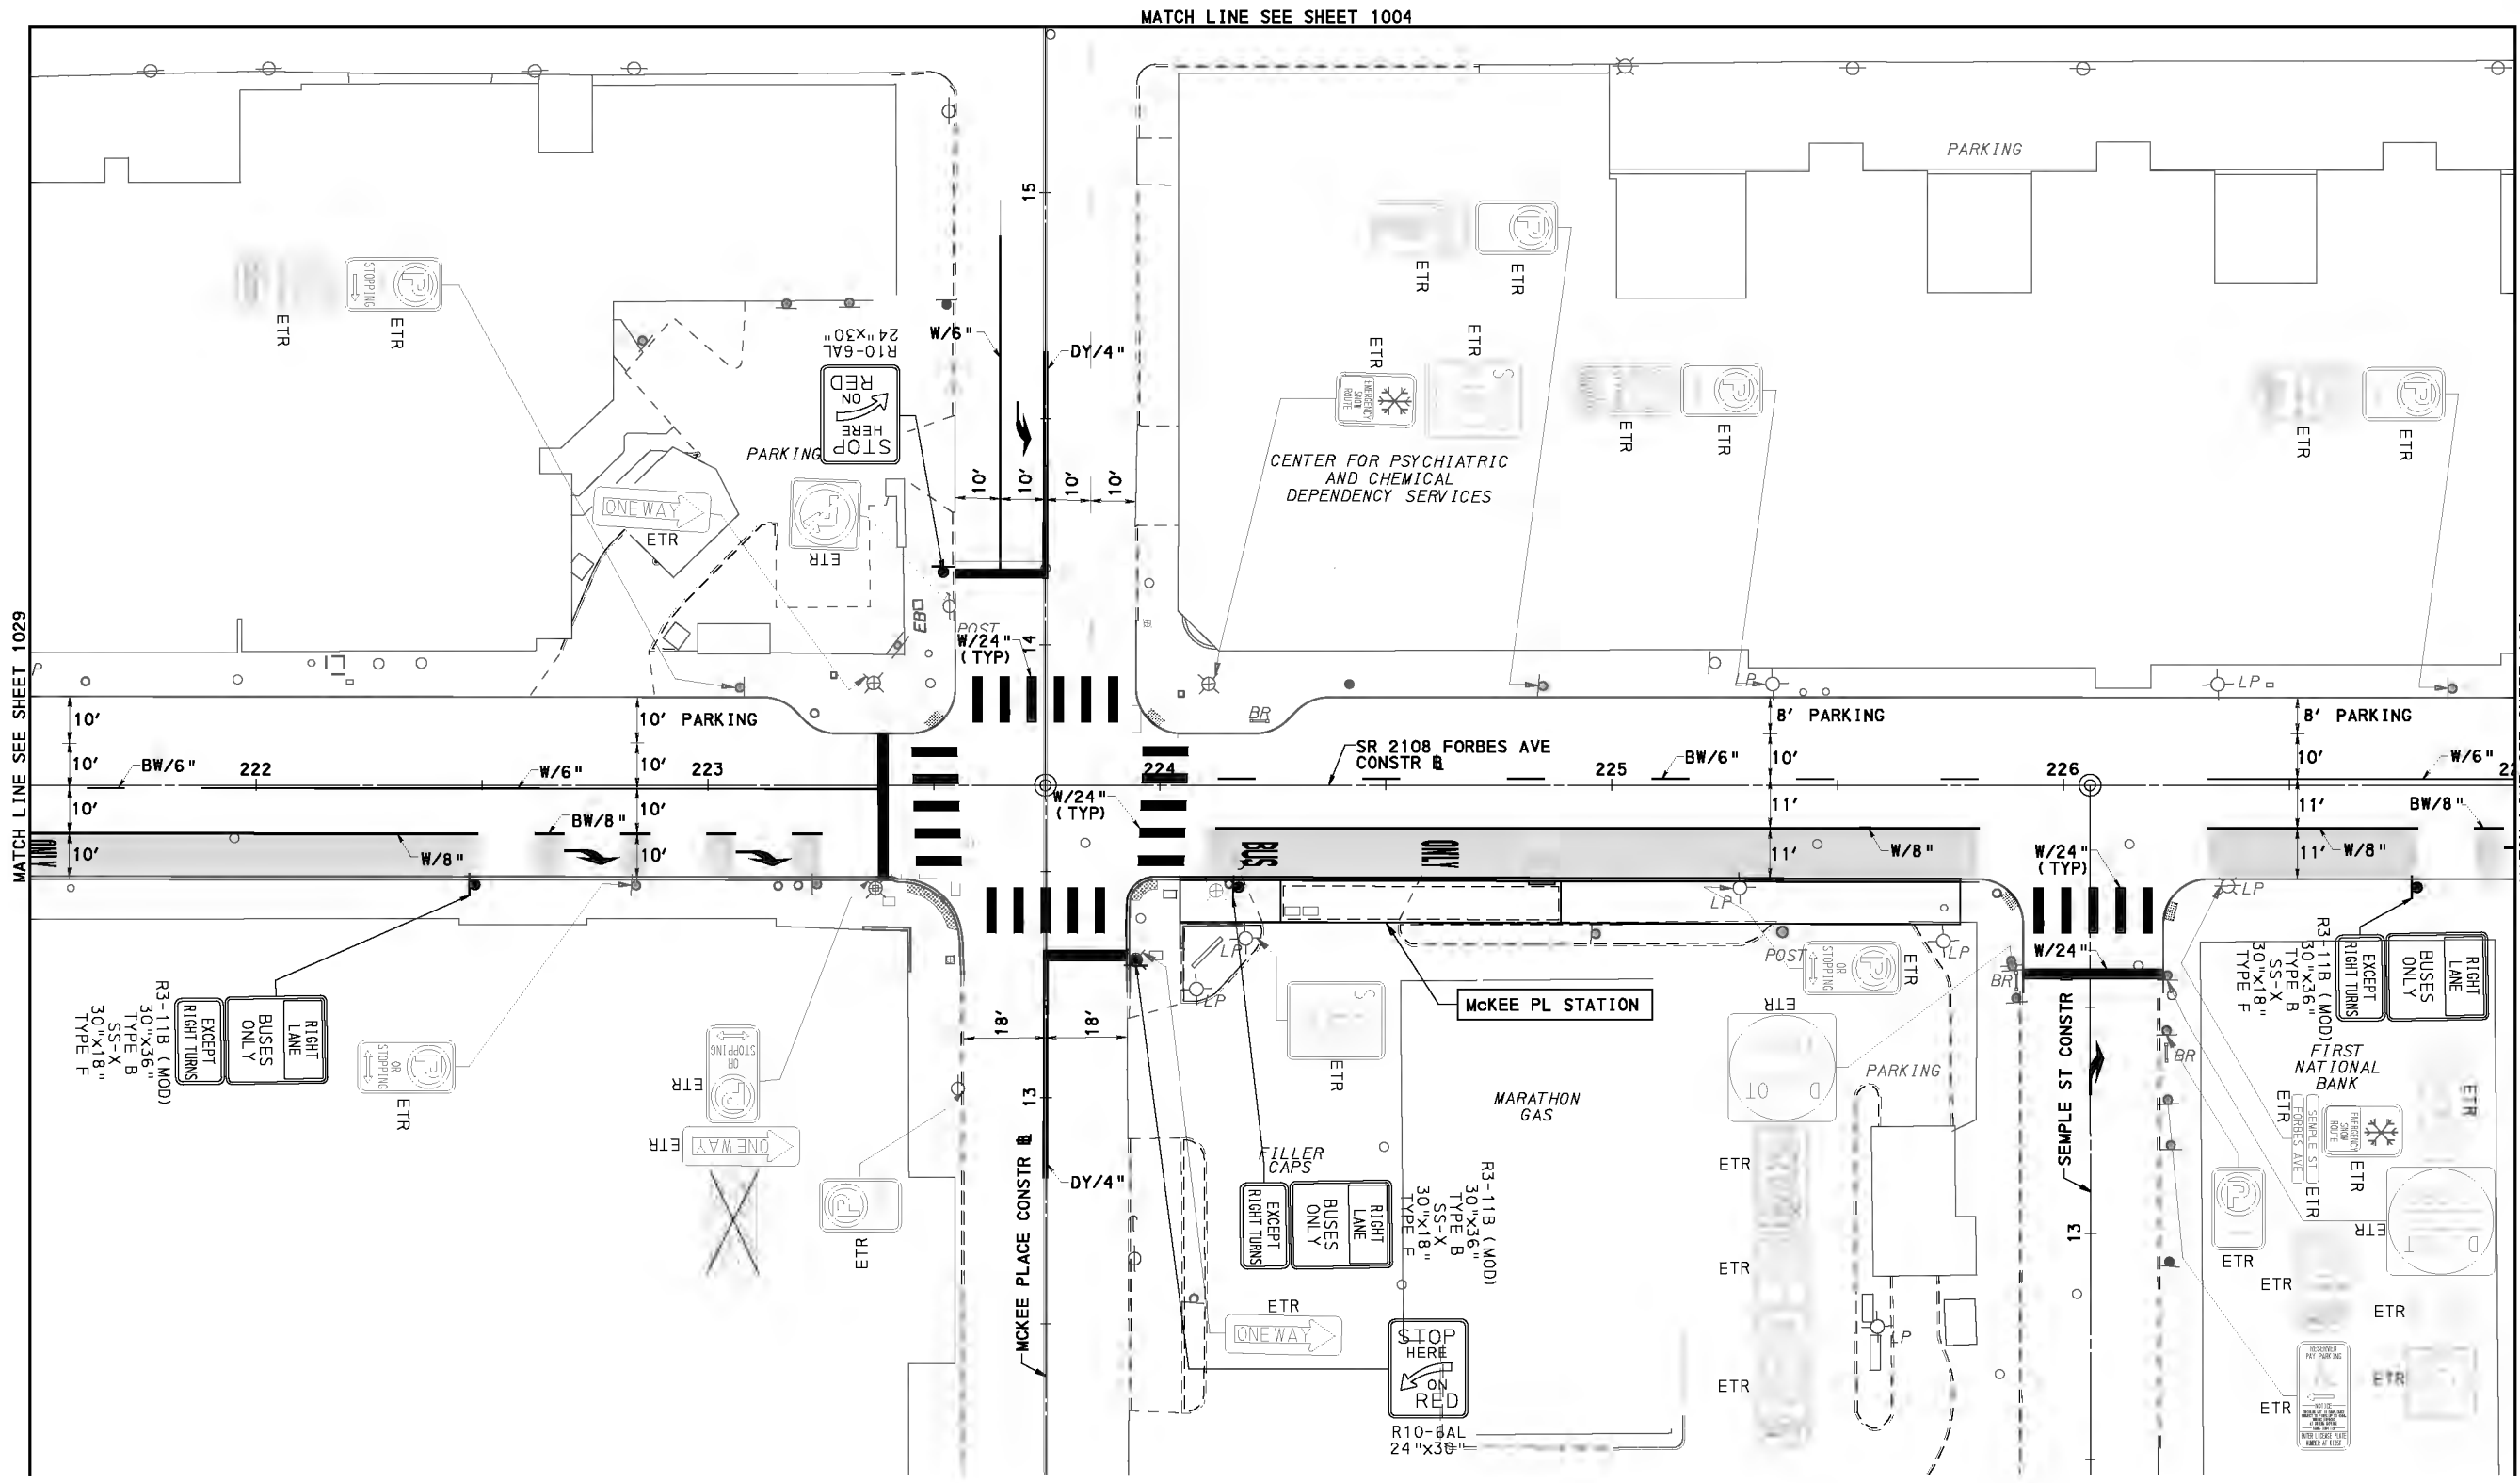

MATCH LINE SEE SHEET 1004

MATCH LINE SEE SHEET 1029

MATCH LINE SEE SHEET 1031

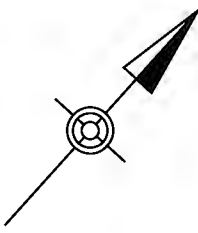

FOR CONSTRUCTION PLAN SEE SHEET 606

AECOM
 Gulf Tower
 707 Grant Street
 5th Floor
 Pittsburgh, PA 15219

Gannett Fleming
 GANNETT FLEMING, INC.
 Foster Plaza 8
 Suite 400
 730 Holiday Drive
 Pittsburgh, PA. 15220

NO.	DATE	DESCRIPTION
REVISIONS		

THE PREPARATION OF THIS DOCUMENT HAS BEEN FINANCED IN PART THROUGH A GRANT FROM THE FEDERAL TRANSIT ADMINISTRATION, U.S. DEPARTMENT OF TRANSPORTATION, UNDER THE URBAN MASS TRANSPORTATION ACT OF 1964, AS AMENDED, FOR THE PORT AUTHORITY OF ALLEGHENY COUNTY, PENNSYLVANIA.

100% DESIGN SUBMITTAL

 (NOT FOR CONSTRUCTION)

 SIGNATURE _____

APPROVED _____



DESIGNED	EPK
DRAWN	AM
CHECKED	SR
IN CHARGE	GEC
DATE	09/29/20
SCALE	AS SHOWN

PORT AUTHORITY OF ALLEGHENY COUNTY
 PITTSBURGH PENNSYLVANIA

BUS RAPID TRANSIT ROADWAY SIGNING & PAVEMENT MARKING PLANS
 FORBES AVE - STA 221+50 TO STA 227+00

Port Authority connecting people to life

CONTRACT NO. BRT-001
 DWG. NO. SN102 SHT. 1030

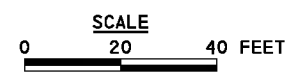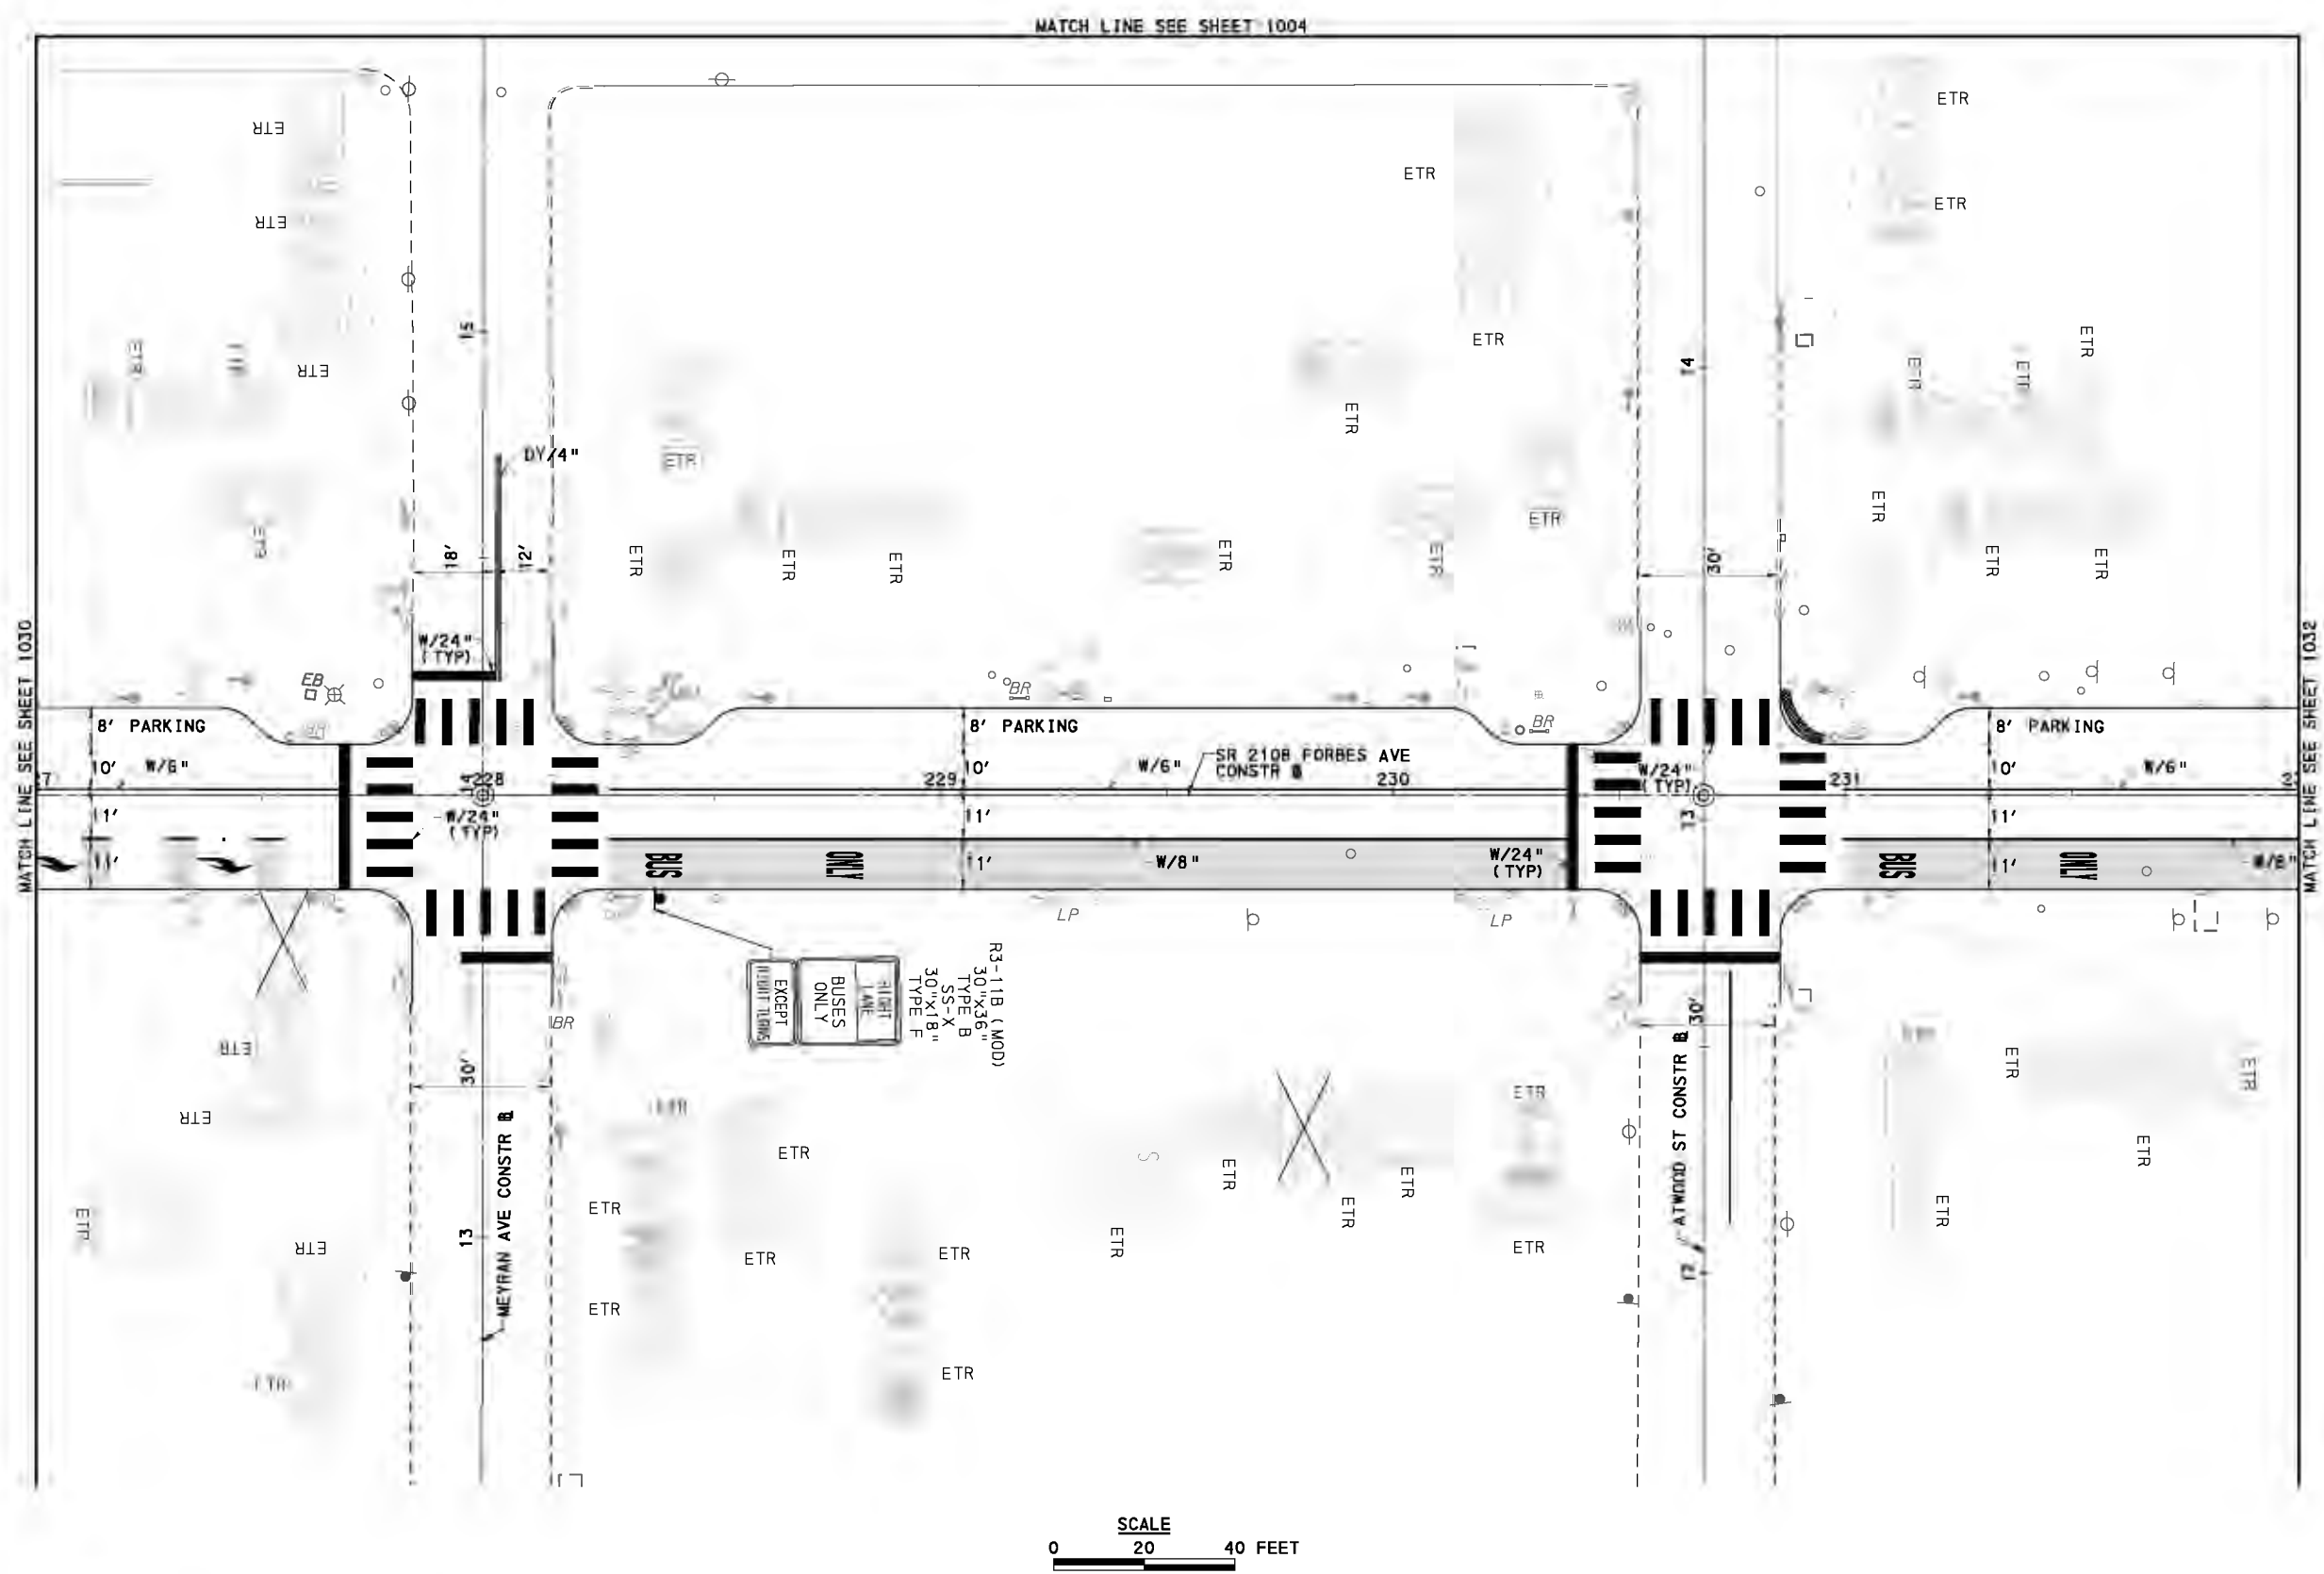

FOR CONSTRUCTION PLAN SEE SHEET 607

AECOM
 Gulf Tower
 707 Grant Street
 5th Floor
 Pittsburgh, PA 15219

Gannett Fleming
 GANNETT FLEMING, INC.
 Foster Plaza 8
 Suite 400
 730 Holiday Drive
 Pittsburgh, PA. 15220

NO.	DATE	DESCRIPTION
REVISIONS		

THE PREPARATION OF THIS DOCUMENT HAS BEEN FINANCED IN PART THROUGH A GRANT FROM THE FEDERAL TRANSIT ADMINISTRATION, U.S. DEPARTMENT OF TRANSPORTATION, UNDER THE URBAN MASS TRANSPORTATION ACT OF 1964, AS AMENDED, FOR THE PORT AUTHORITY OF ALLEGHENY COUNTY, PENNSYLVANIA.

100% DESIGN SUBMITTAL




 (NOT FOR CONSTRUCTION)

 SIGNATURE _____

APPROVED _____

DESIGNED	EPK
DRAWN	AM
CHECKED	SR
IN CHARGE	GEC
DATE	09/29/20
SCALE	AS SHOWN

PORT AUTHORITY OF ALLEGHENY COUNTY PITTSBURGH PENNSYLVANIA	
BUS RAPID TRANSIT ROADWAY SIGNING & PAVEMENT MARKING PLANS FORBES AVE - STA 227+00 TO STA 232+00	
Port Authority <small>connecting people to life</small>	CONTRACT NO. BRT-001
	DWG. NO. SN103 SHT. 1031

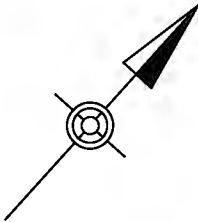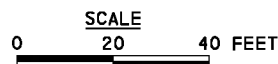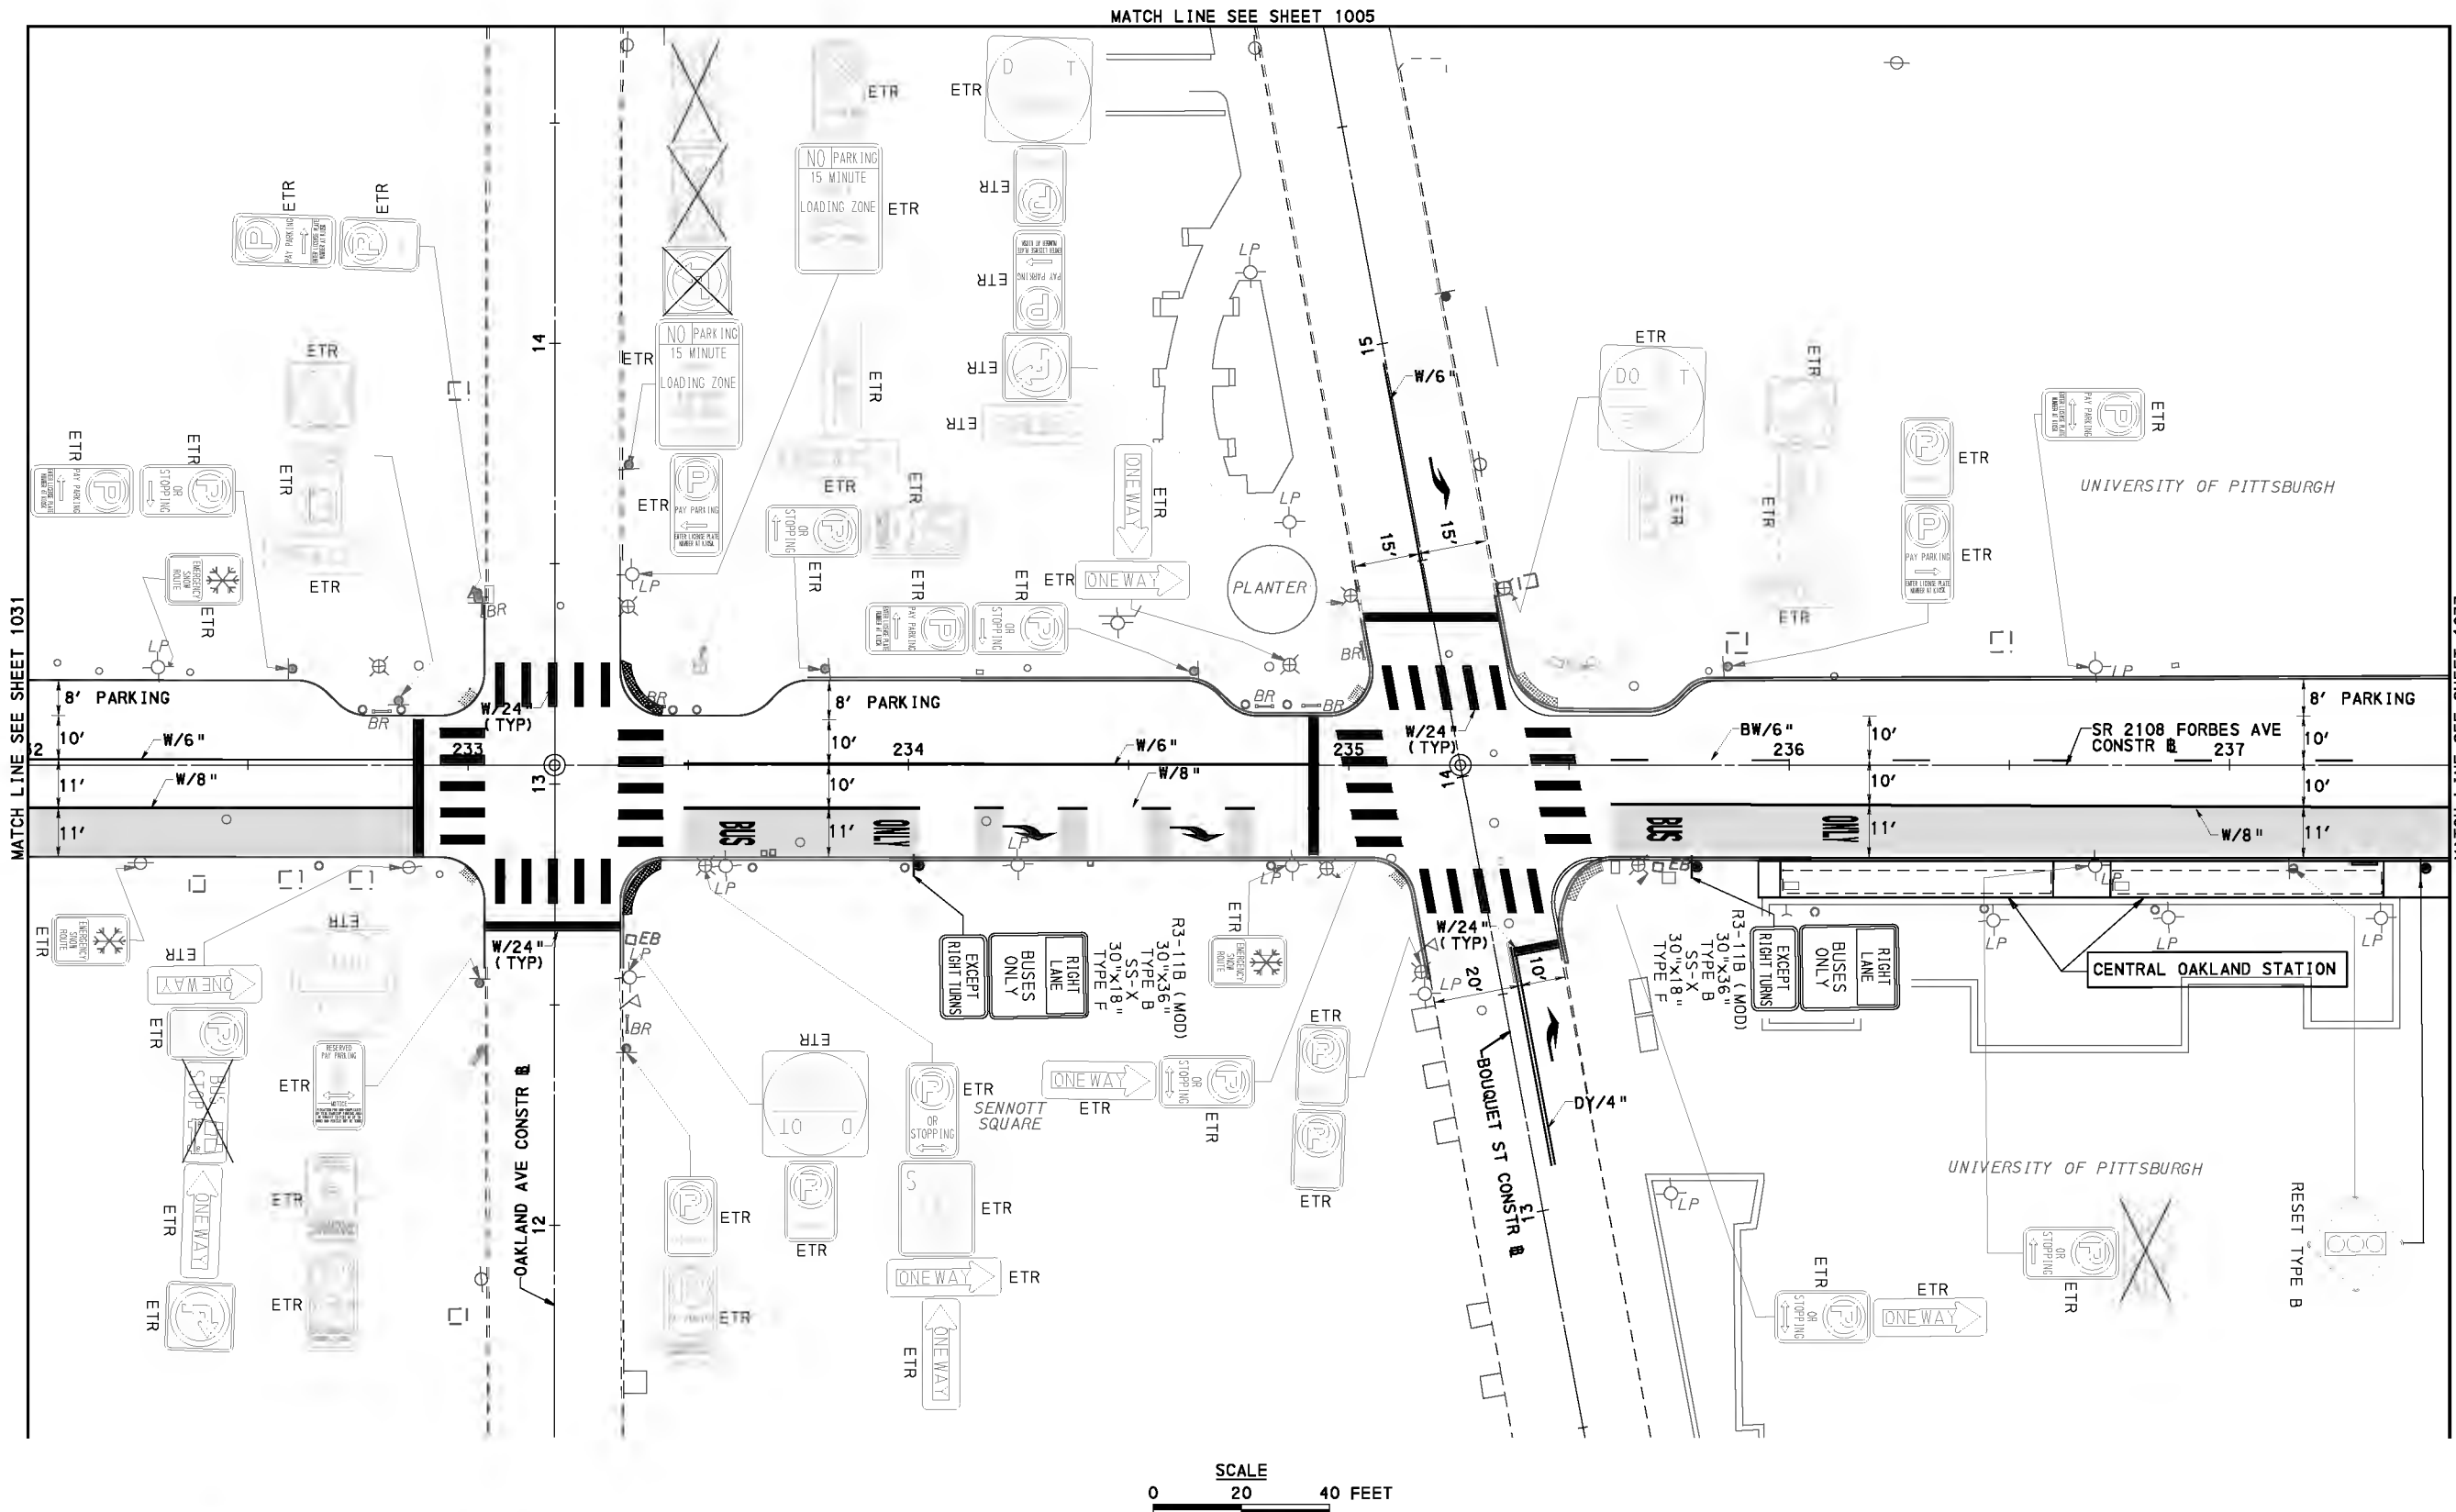

FOR CONSTRUCTION PLAN SEE SHEET 608

AECOM
Gulf Tower
707 Grant Street
5th Floor
Pittsburgh, PA 15219

Gannett Fleming
GANNETT FLEMING, INC.
Foster Plaza 8
Suite 400
730 Holiday Drive
Pittsburgh, PA. 15220

NO.	DATE	DESCRIPTION
REVISIONS		

THE PREPARATION OF THIS DOCUMENT HAS BEEN FINANCED IN PART THROUGH A GRANT FROM THE FEDERAL TRANSIT ADMINISTRATION, U.S. DEPARTMENT OF TRANSPORTATION, UNDER THE URBAN MASS TRANSPORTATION ACT OF 1964, AS AMENDED, FOR THE PORT AUTHORITY OF ALLEGHENY COUNTY, PENNSYLVANIA.

100% DESIGN SUBMITTAL
(NOT FOR CONSTRUCTION)
SIGNATURE _____

APPROVED _____

DESIGNED	EPK
DRAWN	AM
CHECKED	SR
IN CHARGE	GEC
DATE	09/29/20
SCALE	AS SHOWN




PORT AUTHORITY OF ALLEGHENY COUNTY
PITTSBURGH PENNSYLVANIA

**BUS RAPID TRANSIT ROADWAY
SIGNING & PAVEMENT MARKING PLANS
FORBES AVE - STA 232+00 TO STA 237+50**

Port Authority
connecting people to life

CONTRACT NO. BRT-001	
DWG. NO. SN104	SHT. 1032

MATCH LINE SEE SHEET 35

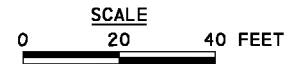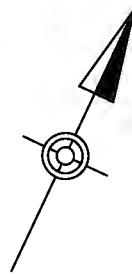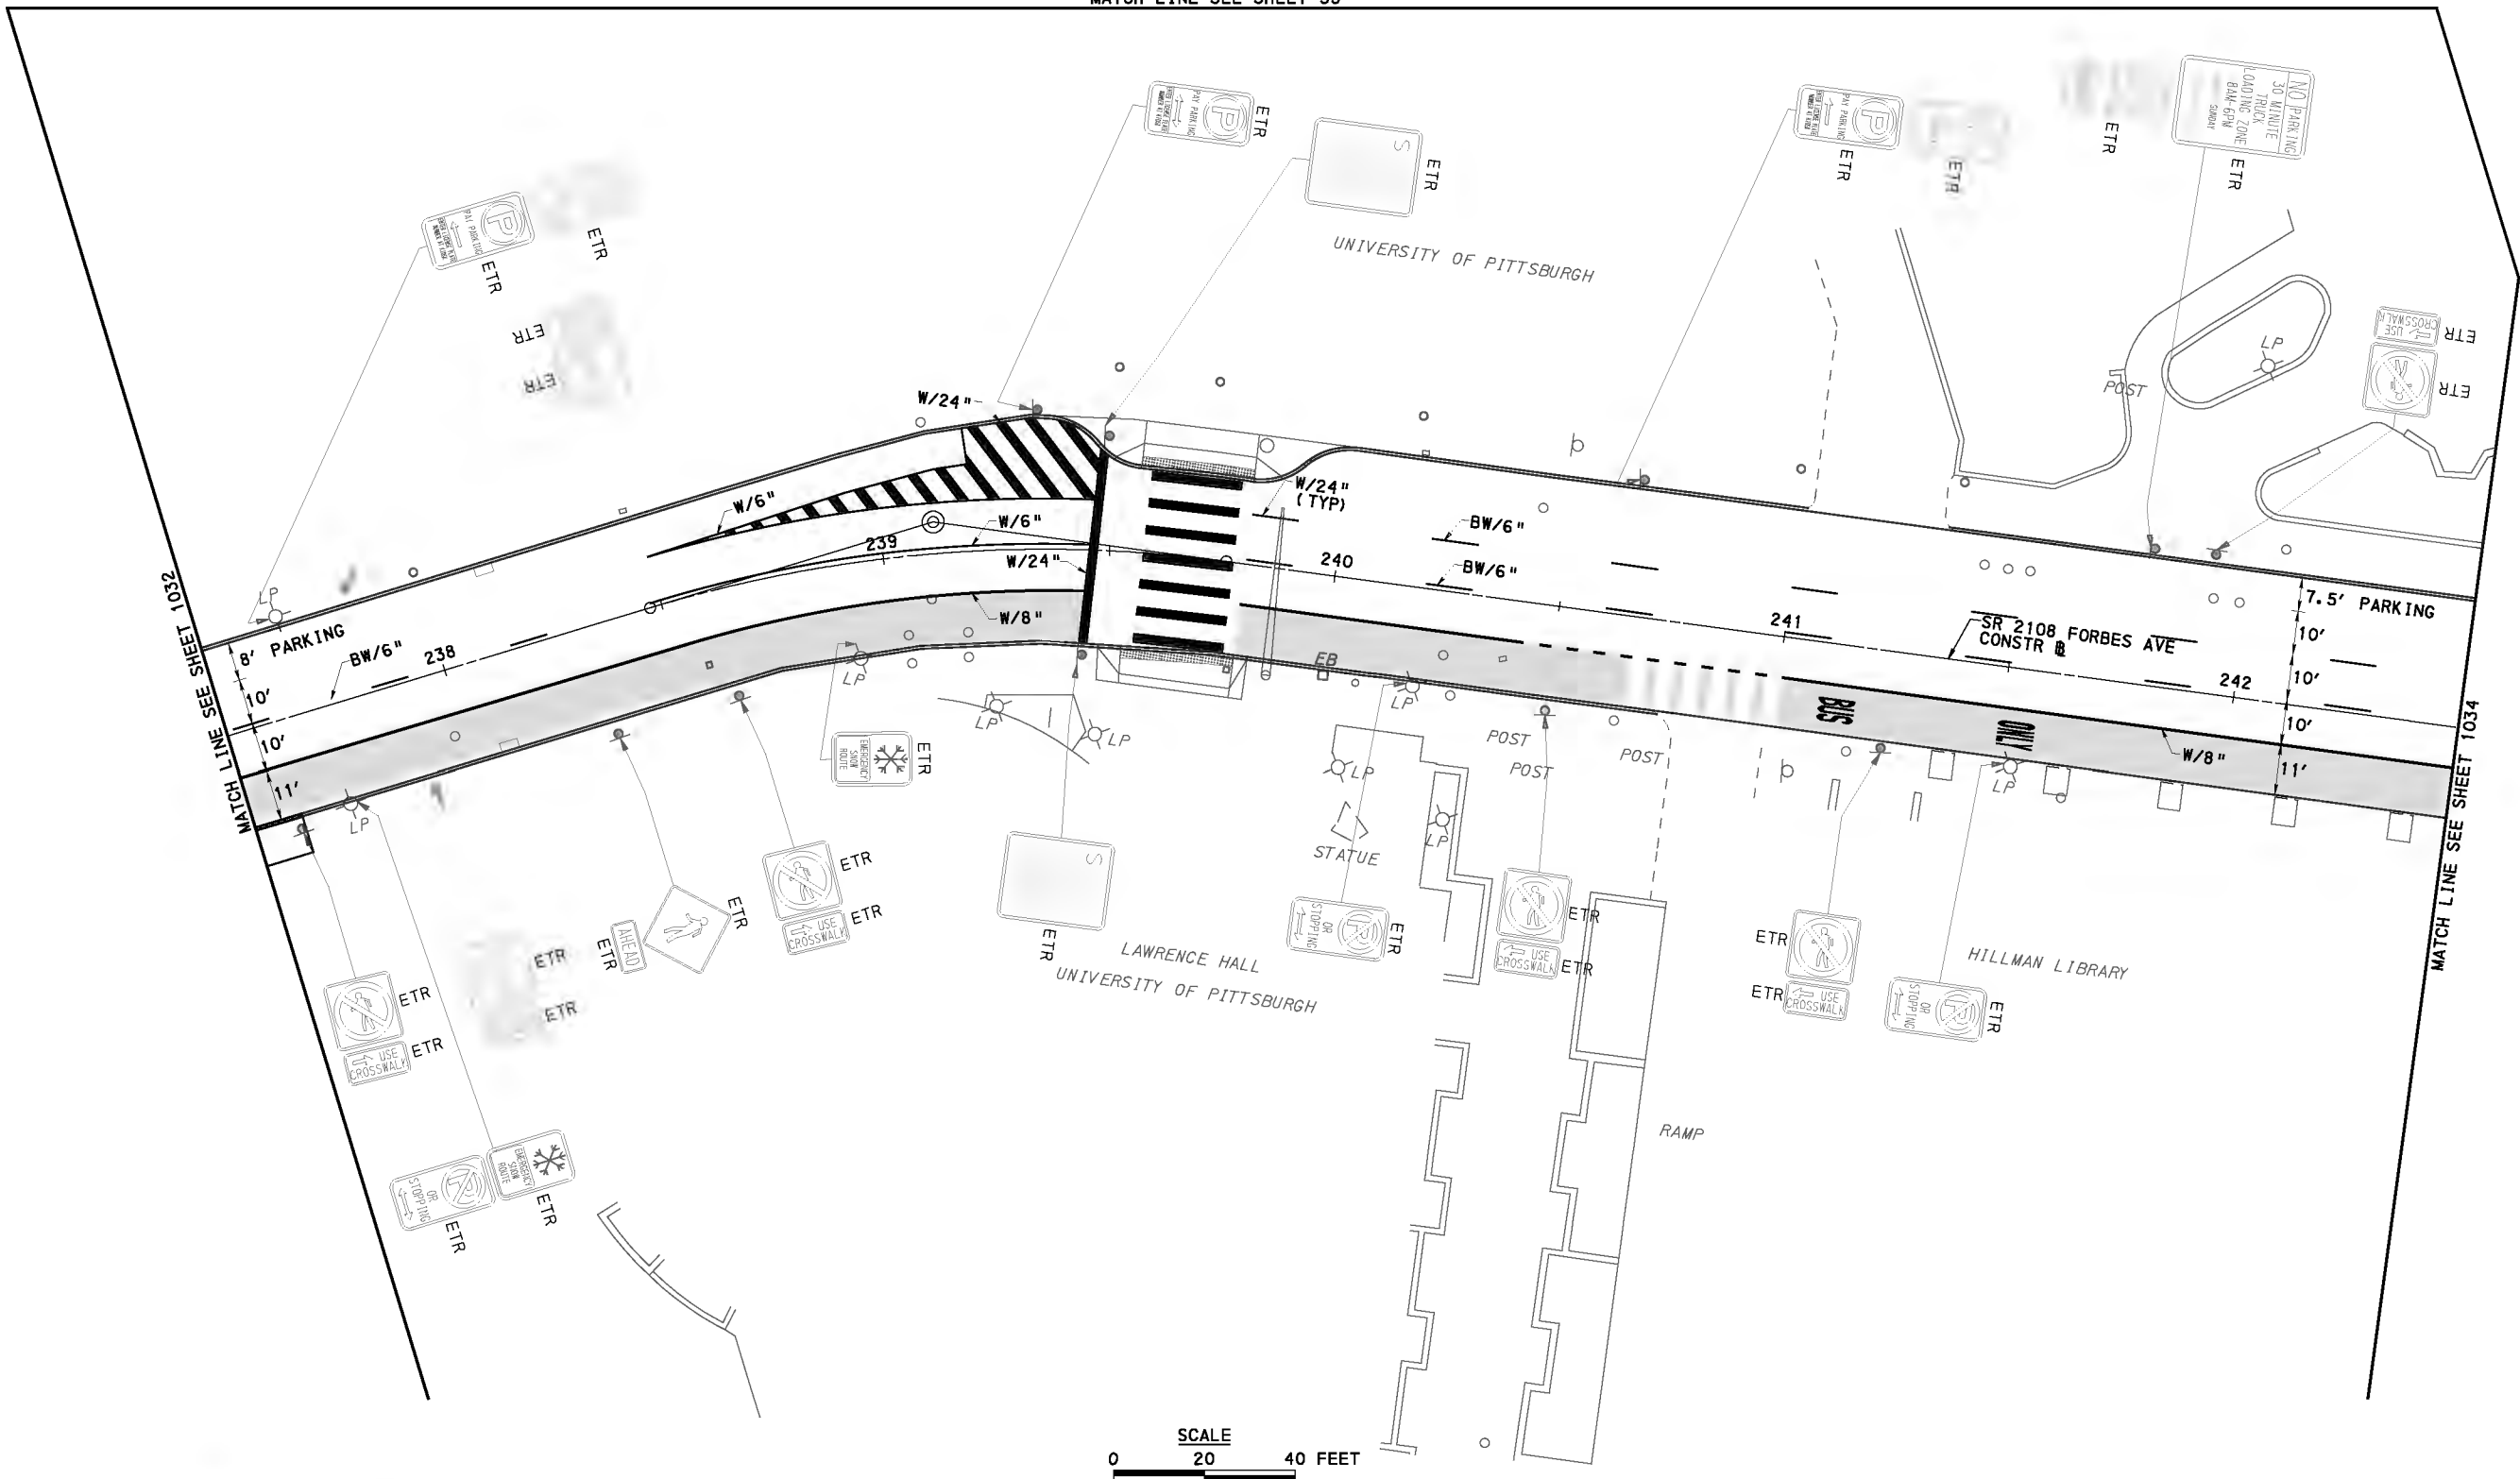

FOR CONSTRUCTION PLAN SEE SHEET 609

AECOM
 Gulf Tower
 707 Grant Street
 5th Floor
 Pittsburgh, PA 15219

Gannett Fleming
 GANNETT FLEMING, INC.
 Foster Plaza 8
 Suite 400
 730 Holiday Drive
 Pittsburgh, PA. 15220

NO.	DATE	DESCRIPTION
REVISIONS		

THE PREPARATION OF THIS DOCUMENT HAS BEEN FINANCED IN PART THROUGH A GRANT FROM THE FEDERAL TRANSIT ADMINISTRATION, U.S. DEPARTMENT OF TRANSPORTATION, UNDER THE URBAN MASS TRANSPORTATION ACT OF 1964, AS AMENDED, FOR THE PORT AUTHORITY OF ALLEGHENY COUNTY, PENNSYLVANIA.

100% DESIGN SUBMITTAL
 (NOT FOR CONSTRUCTION)
 SIGNATURE _____

APPROVED _____


DESIGNED	EPK
DRAWN	AM
CHECKED	SR
IN CHARGE	GEC
DATE	09/29/20
SCALE	AS SHOWN

PORT AUTHORITY OF ALLEGHENY COUNTY
 PITTSBURGH PENNSYLVANIA

BUS RAPID TRANSIT ROADWAY
SIGNING & PAVEMENT MARKING PLANS
FORBES AVE - STA 237+50 TO STA 242+50



Port Authority
connecting people to life

CONTRACT NO. BRT-001	
DWG. NO. SN105	SHT. 1033

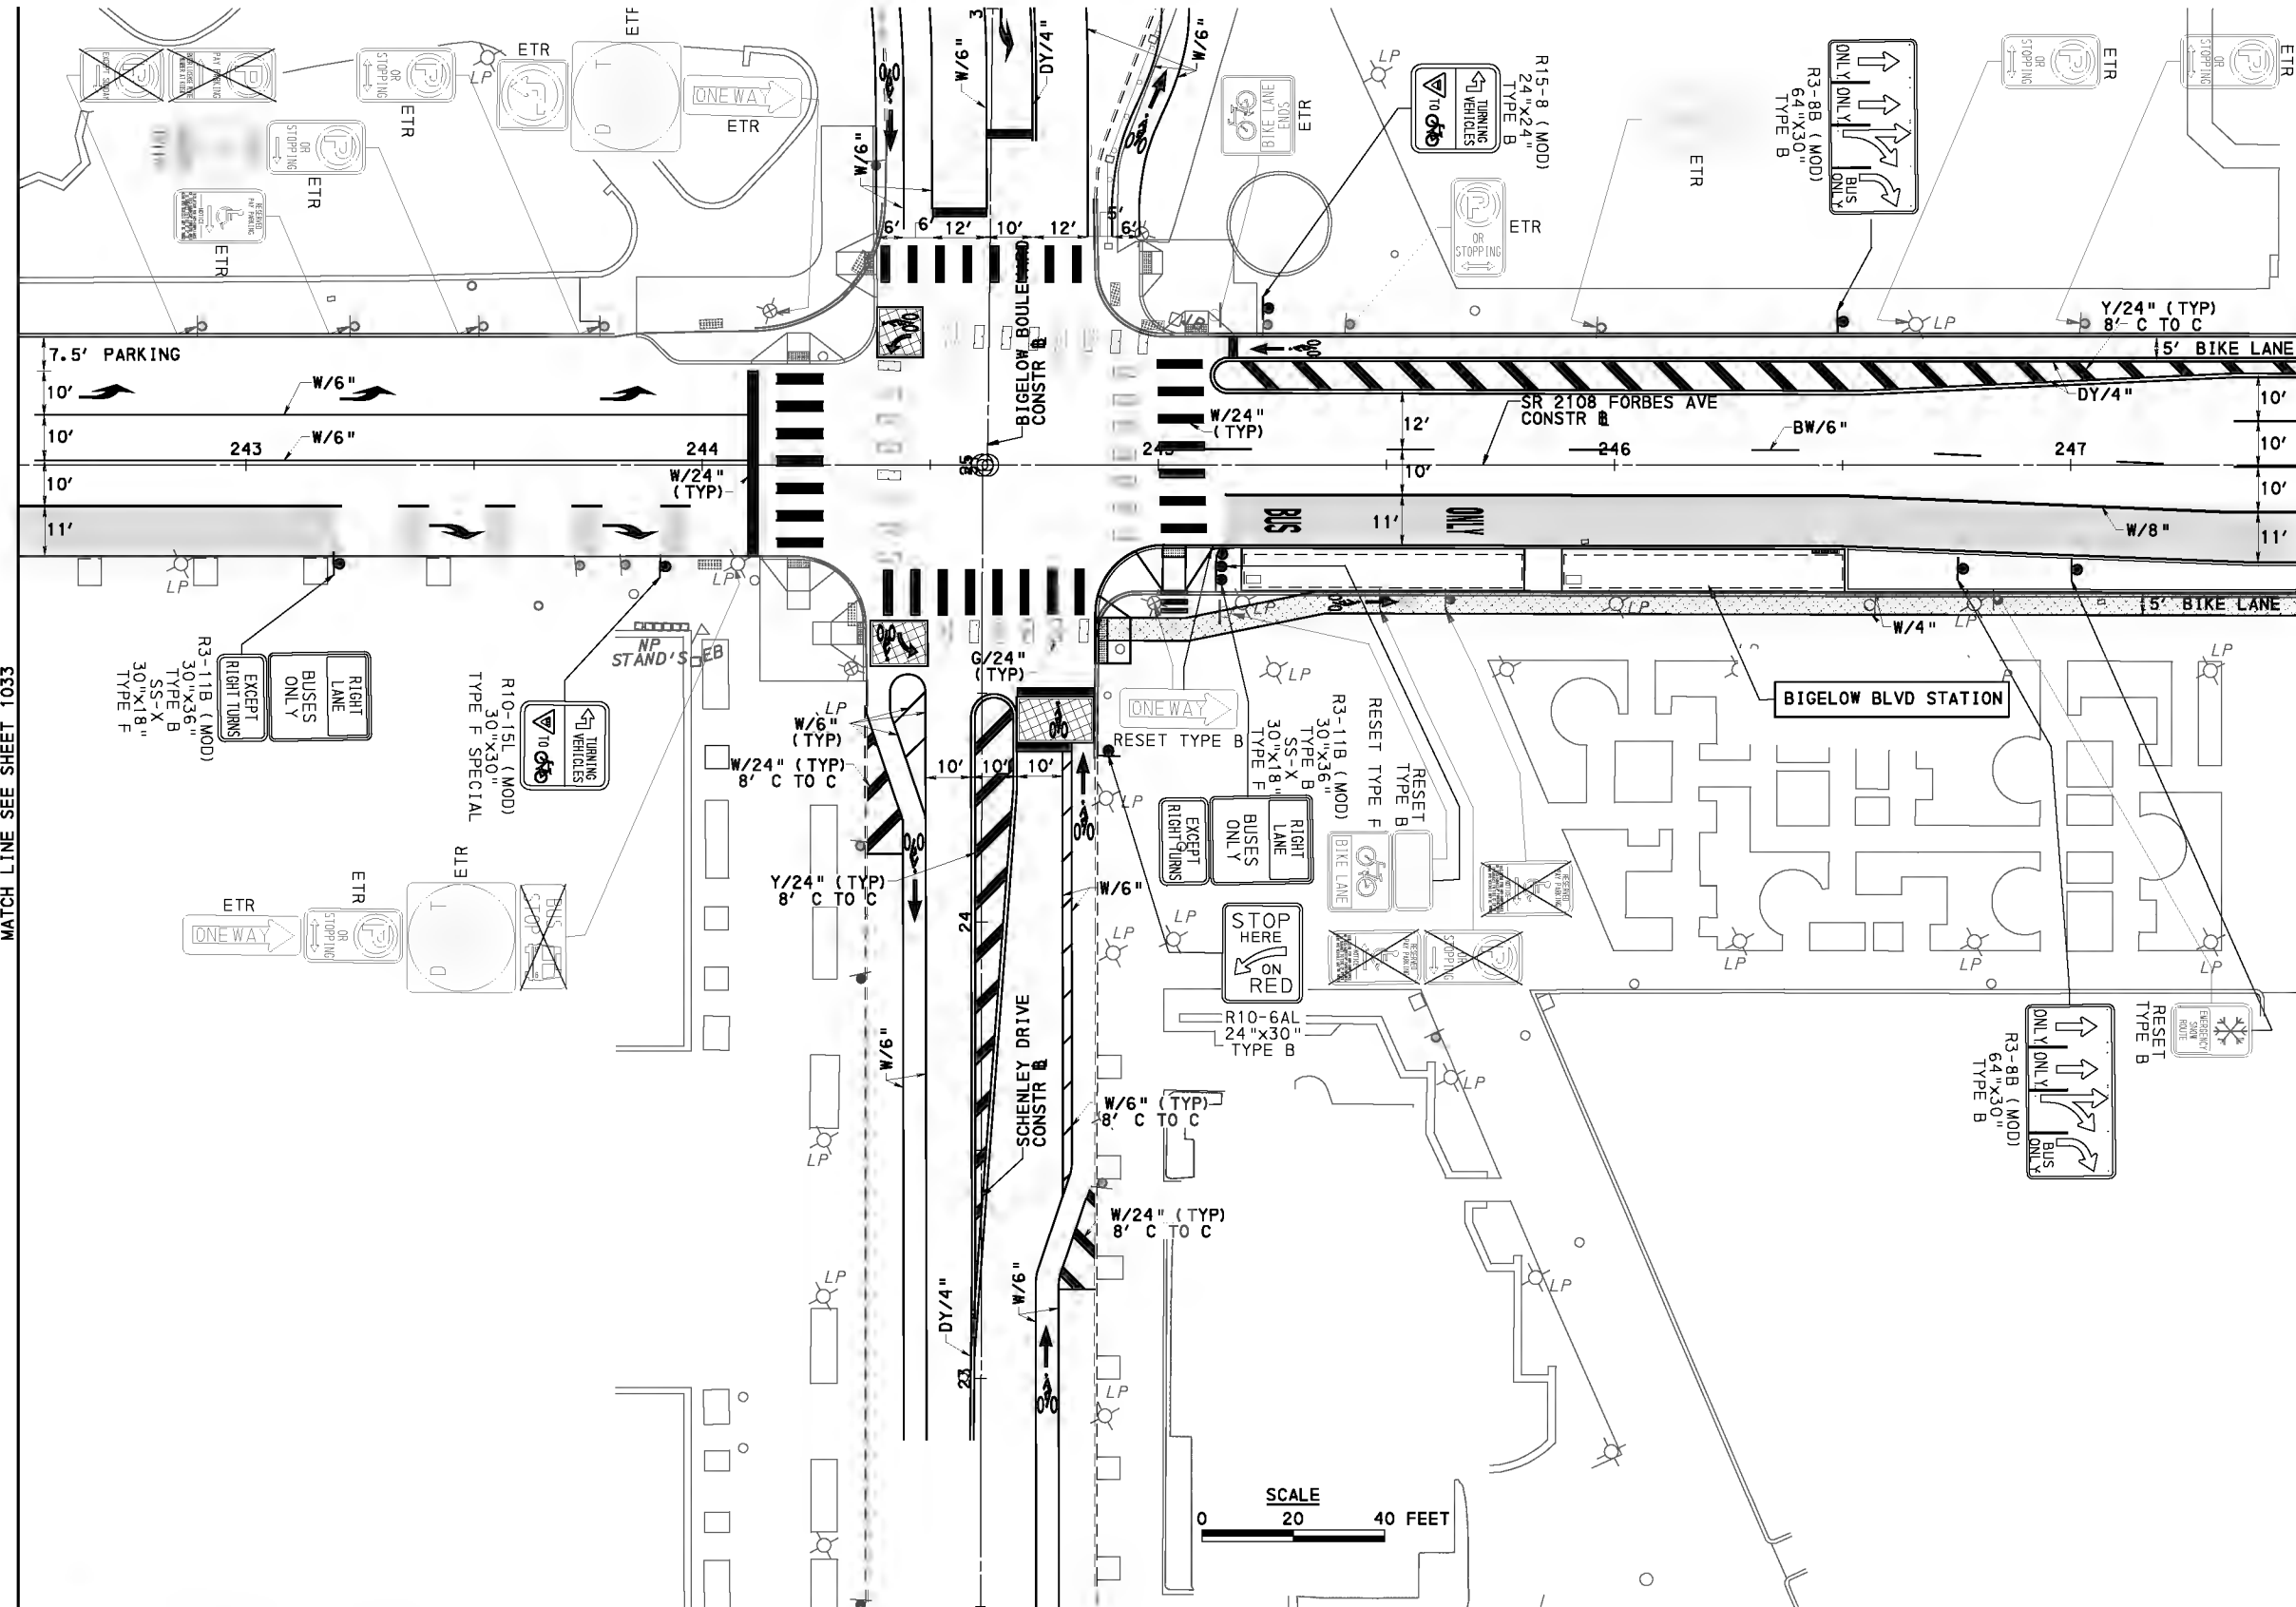

MATCH LINE SEE SHEET 1033

MATCH LINE SEE SHEET 1035

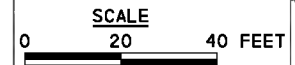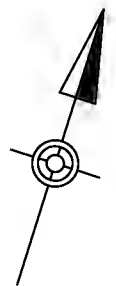

FOR CONSTRUCTION PLAN SEE SHEET 610



Gulf Tower
707 Grant Street
5th Floor
Pittsburgh, PA 15219



Gannett Fleming

GANNETT FLEMING, INC.
Foster Plaza 8
Suite 400
730 Holiday Drive
Pittsburgh, PA. 15220

NO.	DATE	DESCRIPTION
REVISIONS		

THE PREPARATION OF THIS DOCUMENT HAS BEEN FINANCED IN PART THROUGH A GRANT FROM THE FEDERAL TRANSIT ADMINISTRATION, U.S. DEPARTMENT OF TRANSPORTATION, UNDER THE URBAN MASS TRANSPORTATION ACT OF 1964, AS AMENDED, FOR THE PORT AUTHORITY OF ALLEGHENY COUNTY, PENNSYLVANIA.

100% DESIGN SUBMITTAL

(NOT FOR CONSTRUCTION)

SIGNATURE

APPROVED

DESIGNED	EPK
DRAWN	AM
CHECKED	SR
IN CHARGE	GEC
DATE	09/29/20
SCALE	AS SHOWN

PORT AUTHORITY OF ALLEGHENY COUNTY
PITTSBURGH PENNSYLVANIA




BUS RAPID TRANSIT ROADWAY
SIGNING & PAVEMENT MARKING PLANS
FORBES AVE - STA 242+50 TO STA 247+50



CONTRACT NO. BRT-001

DWG. NO. SN106

SHT. 1034

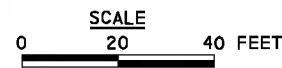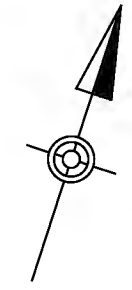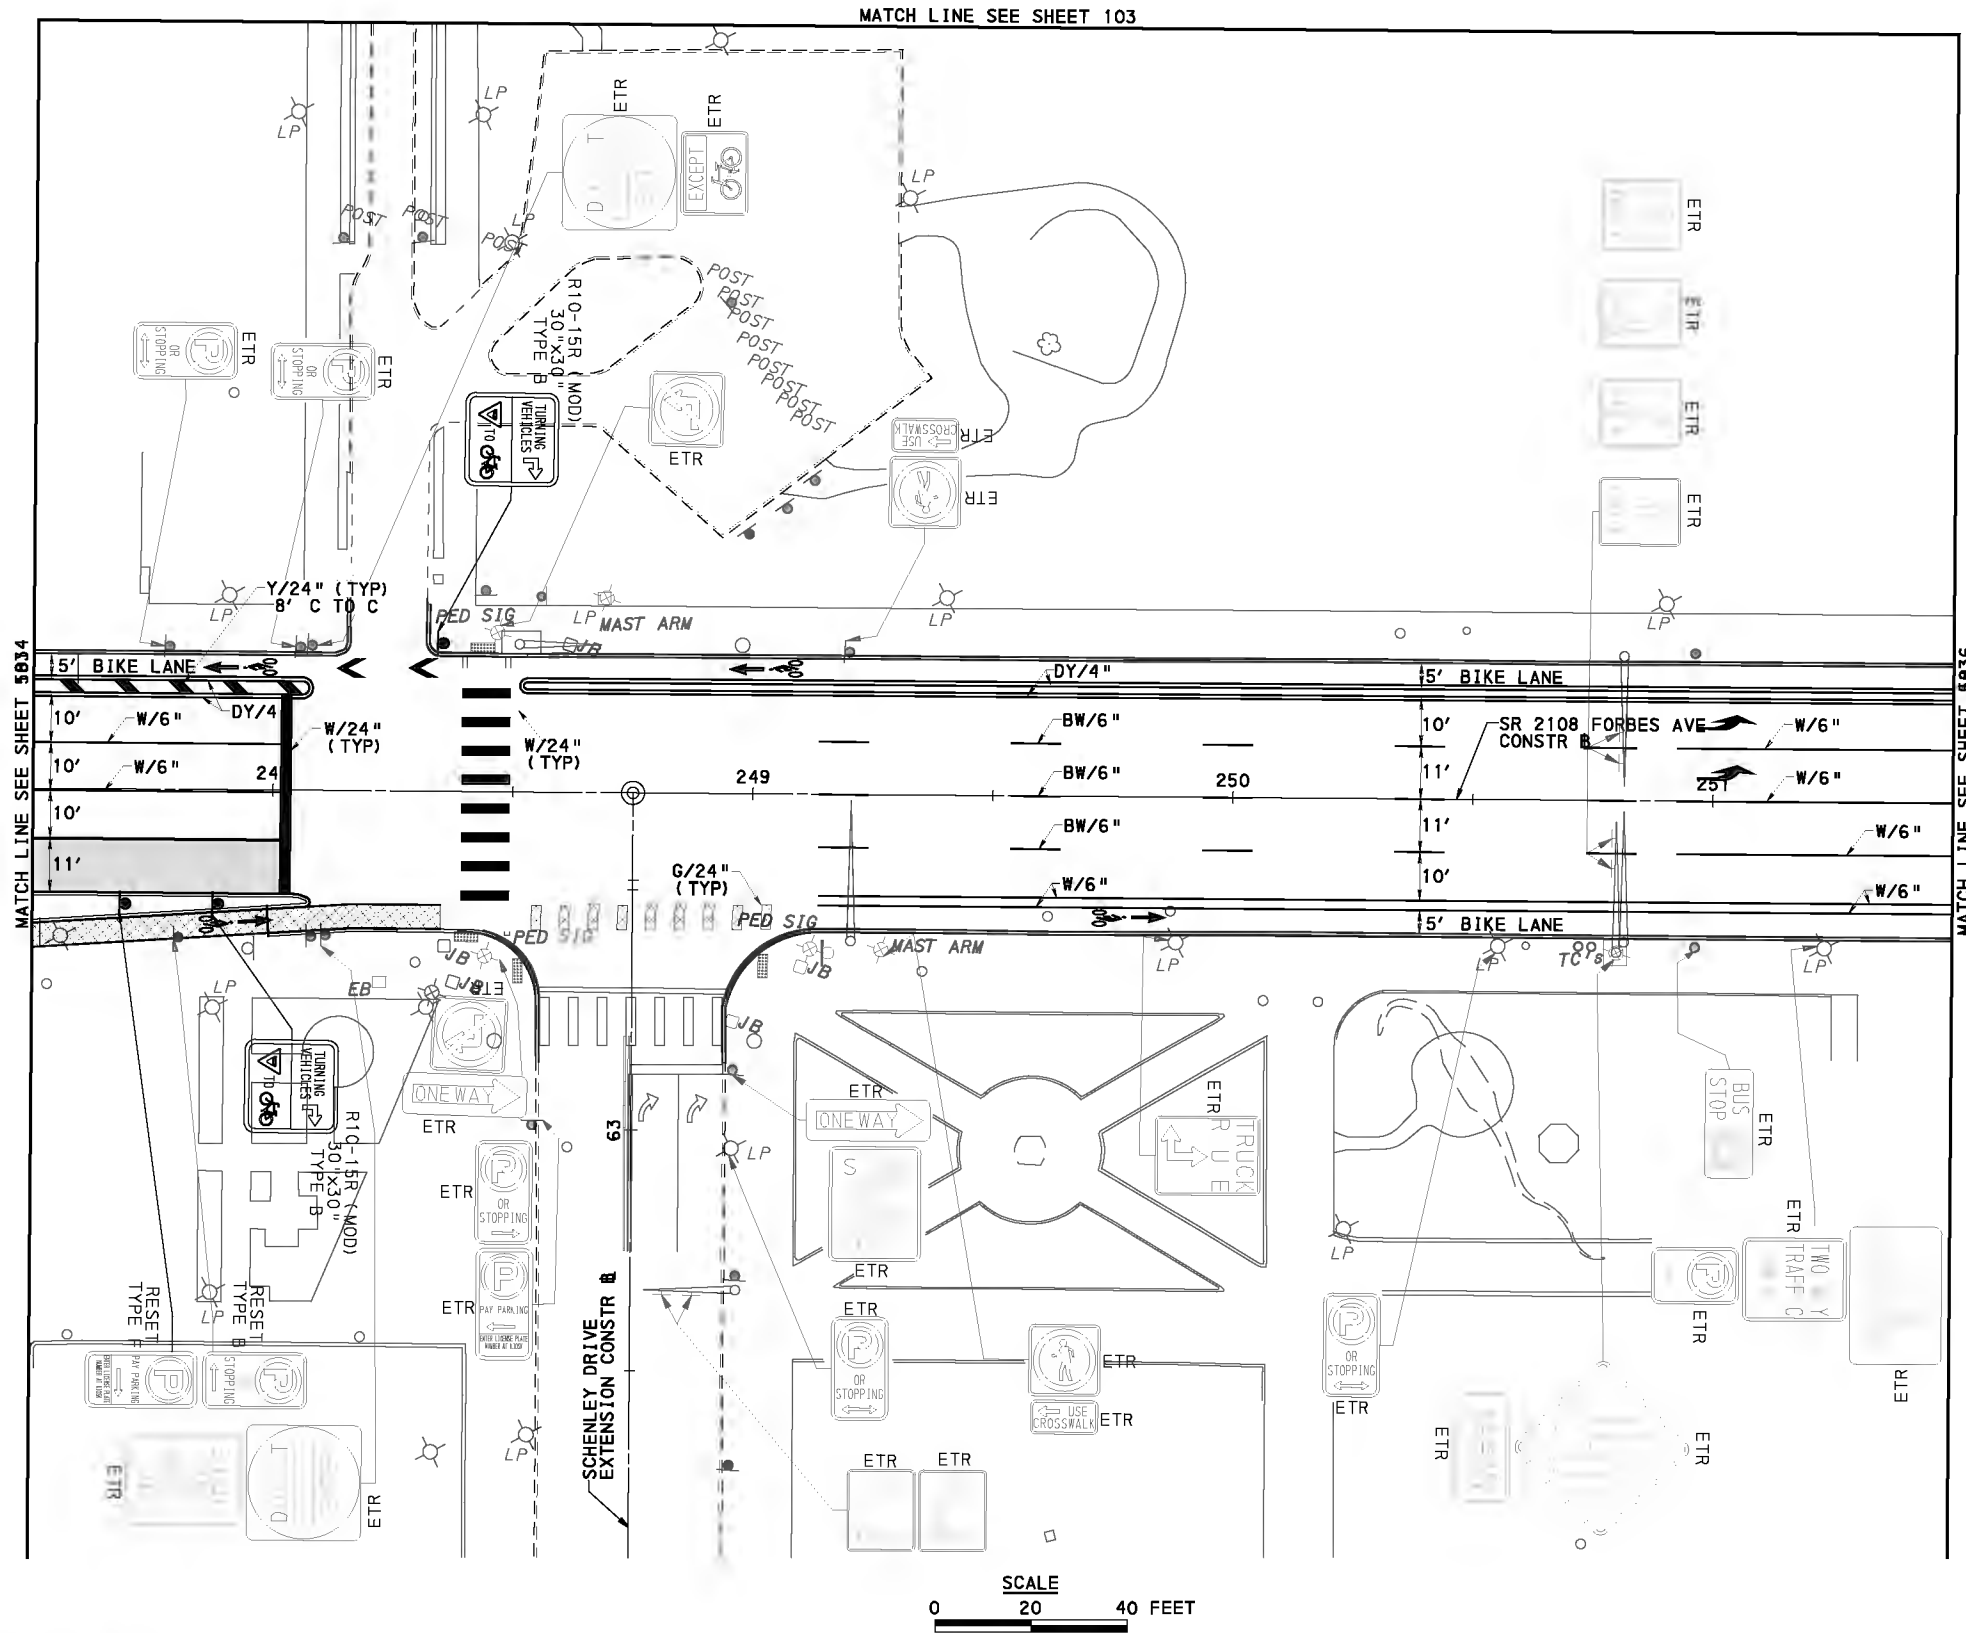

FOR CONSTRUCTION PLAN SEE SHEET 611



Gulf Tower
707 Grant Street
5th Floor
Pittsburgh, PA 15219



GANNETT FLEMING, INC.
Foster Plaza 8
Suite 400
730 Holiday Drive
Pittsburgh, PA. 15220

NO.	DATE	DESCRIPTION
REVISIONS		

THE PREPARATION OF THIS DOCUMENT HAS BEEN FINANCED IN PART THROUGH A GRANT FROM THE FEDERAL TRANSIT ADMINISTRATION, U.S. DEPARTMENT OF TRANSPORTATION, UNDER THE URBAN MASS TRANSPORTATION ACT OF 1964, AS AMENDED, FOR THE PORT AUTHORITY OF ALLEGHENY COUNTY, PENNSYLVANIA.

100% DESIGN SUBMITTAL

(NOT FOR CONSTRUCTION)

SIGNATURE

APPROVED

DESIGNED	EPK
DRAWN	AM
CHECKED	SR
IN CHARGE	GEC
DATE	09/29/20
SCALE	AS SHOWN




PORT AUTHORITY OF ALLEGHENY COUNTY
PITTSBURGH PENNSYLVANIA

BUS RAPID TRANSIT ROADWAY
SIGNING & PAVEMENT MARKING PLANS
FORBES AVE - STA 247+50 TO STA 251+50



CONTRACT NO. BRT-001

DWG. NO. SN107 SHT. 1035

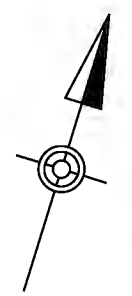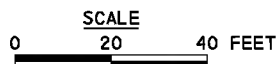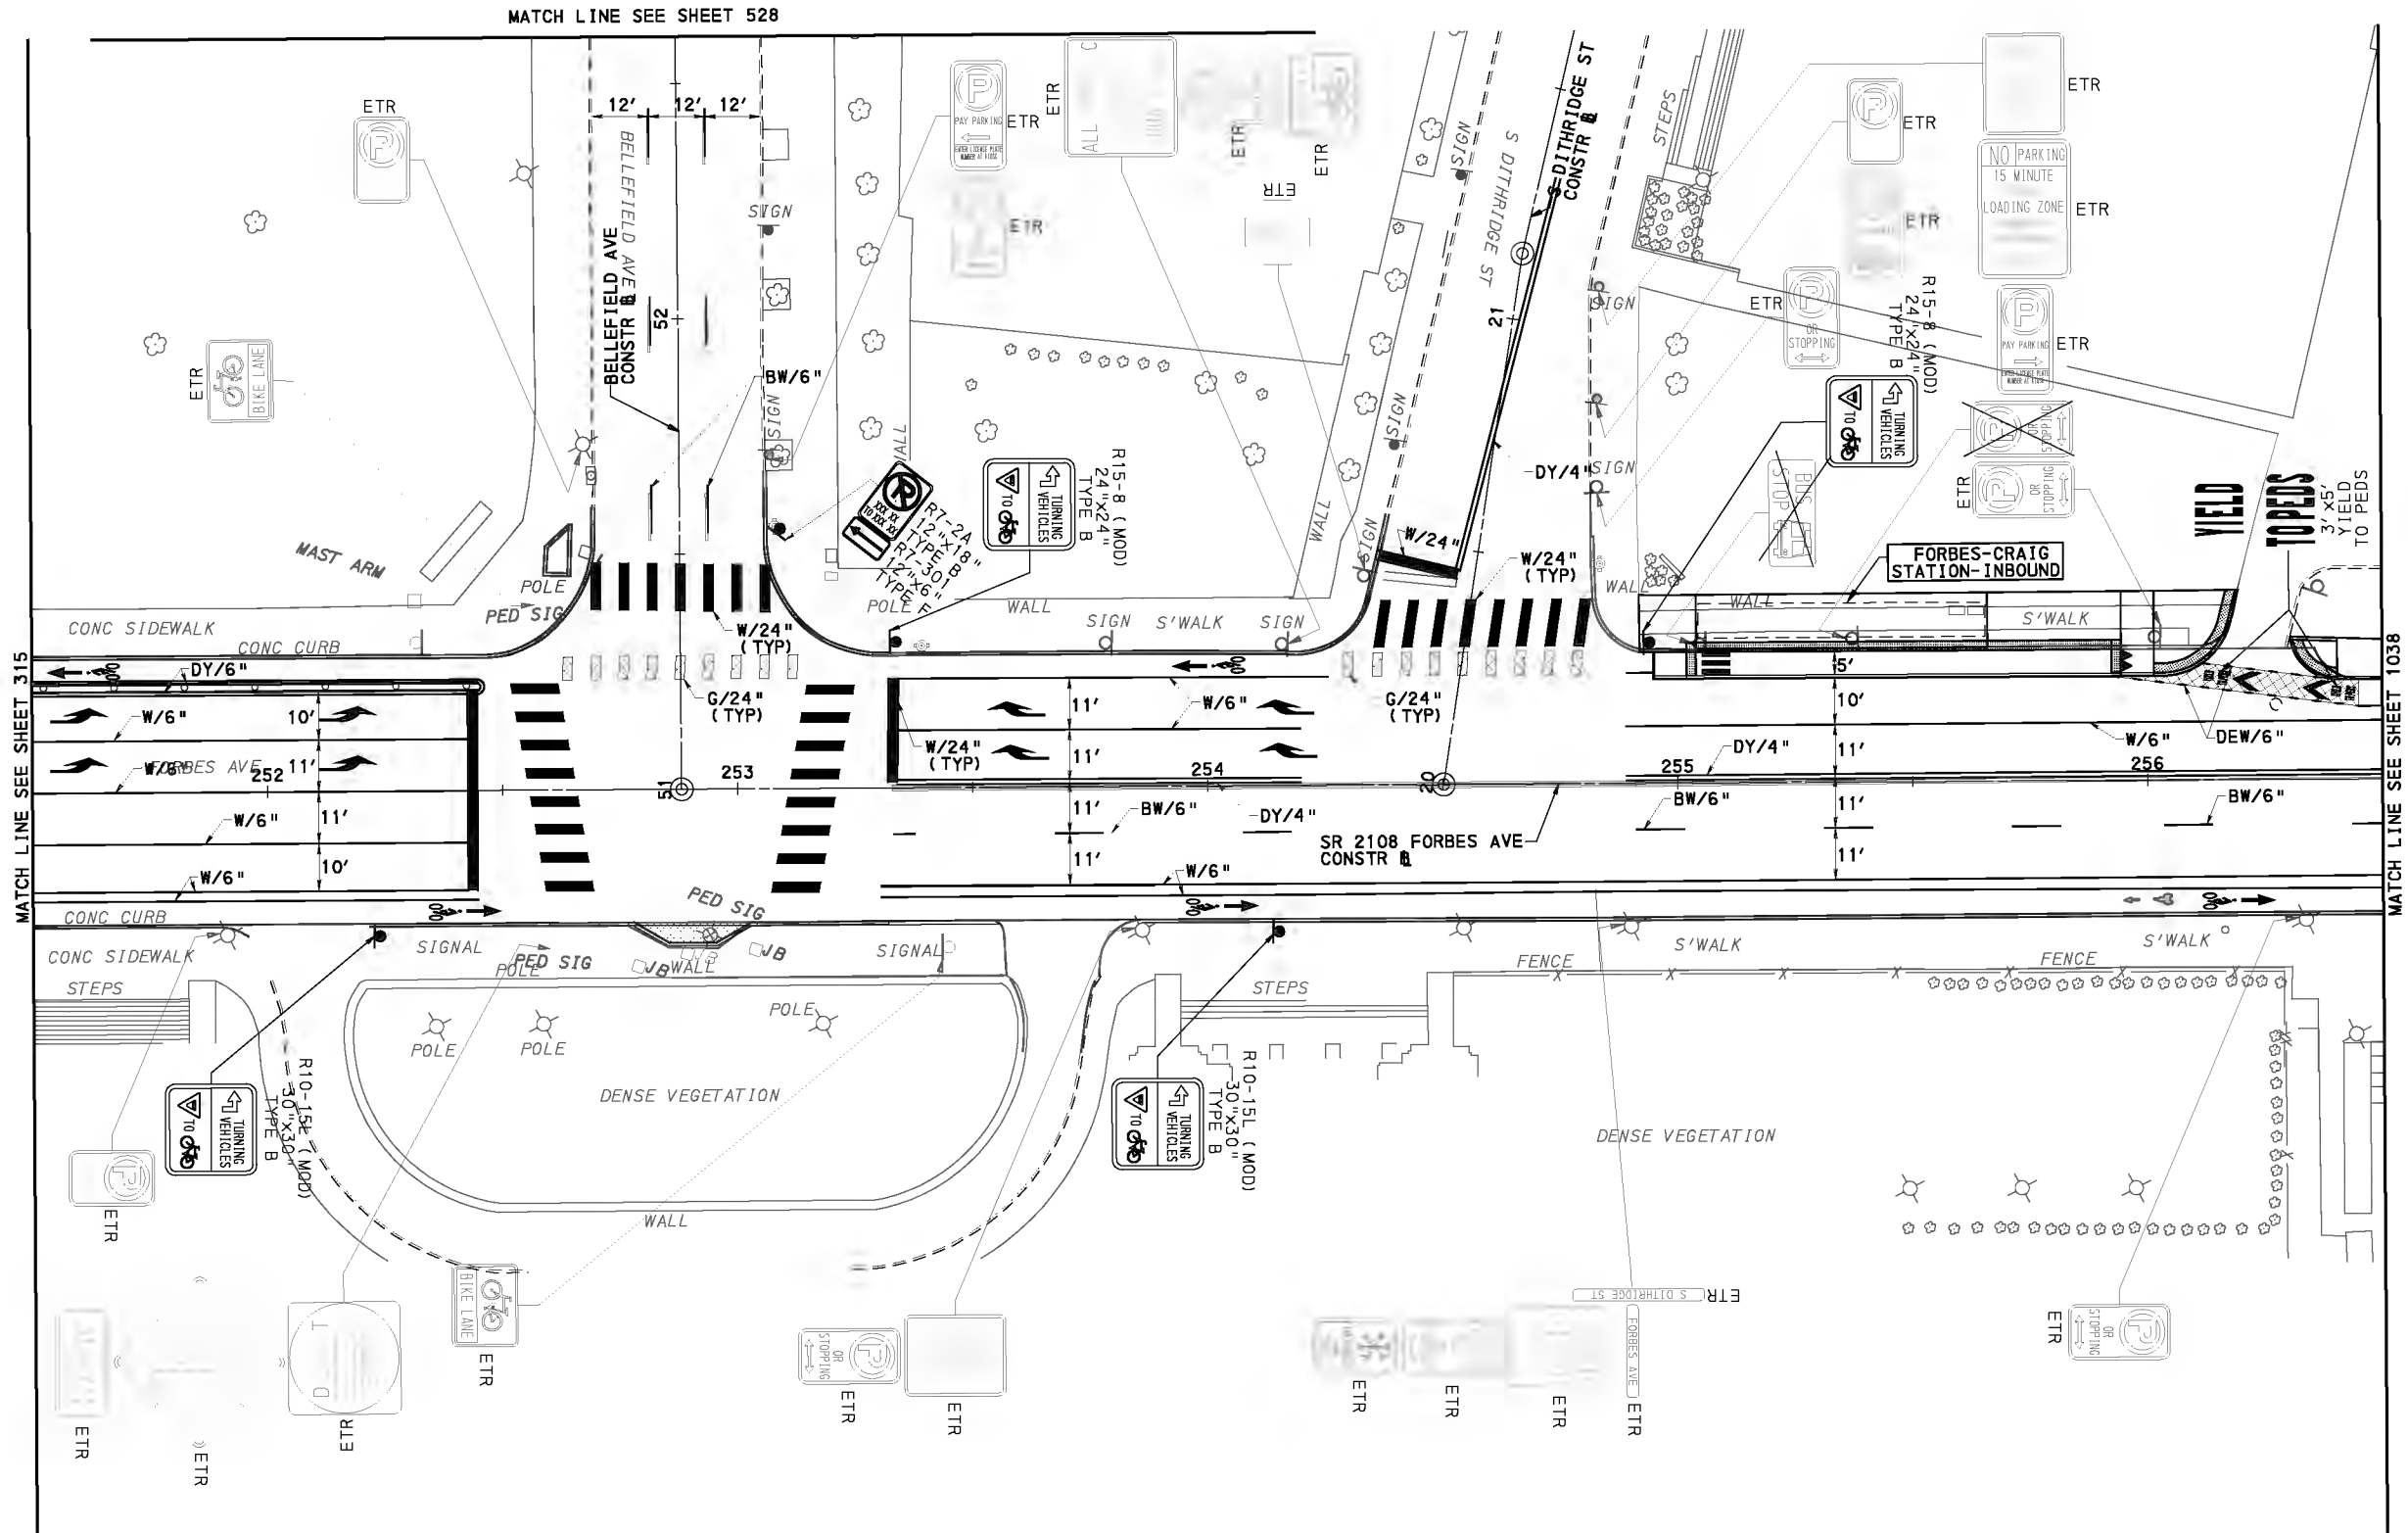

FOR CONSTRUCTION PLAN SEE SHEET 612

AECOM
Gulf Tower
707 Grant Street
5th Floor
Pittsburgh, PA 15219

Gannett Fleming
GANNETT FLEMING, INC.
Foster Plaza 8
Suite 400
730 Holiday Drive
Pittsburgh, PA. 15220

NO.	DATE	DESCRIPTION
REVISIONS		

THE PREPARATION OF THIS DOCUMENT HAS BEEN FINANCED IN PART THROUGH A GRANT FROM THE FEDERAL TRANSIT ADMINISTRATION, U.S. DEPARTMENT OF TRANSPORTATION, UNDER THE URBAN MASS TRANSPORTATION ACT OF 1964, AS AMENDED, FOR THE PORT AUTHORITY OF ALLEGHENY COUNTY, PENNSYLVANIA.

100% DESIGN SUBMITTAL
(NOT FOR CONSTRUCTION)
SIGNATURE _____

APPROVED _____

DESIGNED	EPK
DRAWN	AM
CHECKED	SR
IN CHARGE	GEC
DATE	09/29/20
SCALE	AS SHOWN

PORT AUTHORITY OF ALLEGHENY COUNTY
PITTSBURGH PENNSYLVANIA



BUS RAPID TRANSIT ROADWAY
SIGNING & PAVEMENT MARKING PLANS
FORBES AVE - STA 251+50 TO STA 256+50

Port Authority
connecting people to life

CONTRACT NO. BRT-001	
DWG. NO. SN108	SHT. 1036

MATCH LINE SEE SHEET 1036

MATCH LINE SEE SHEET 1009

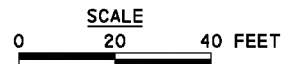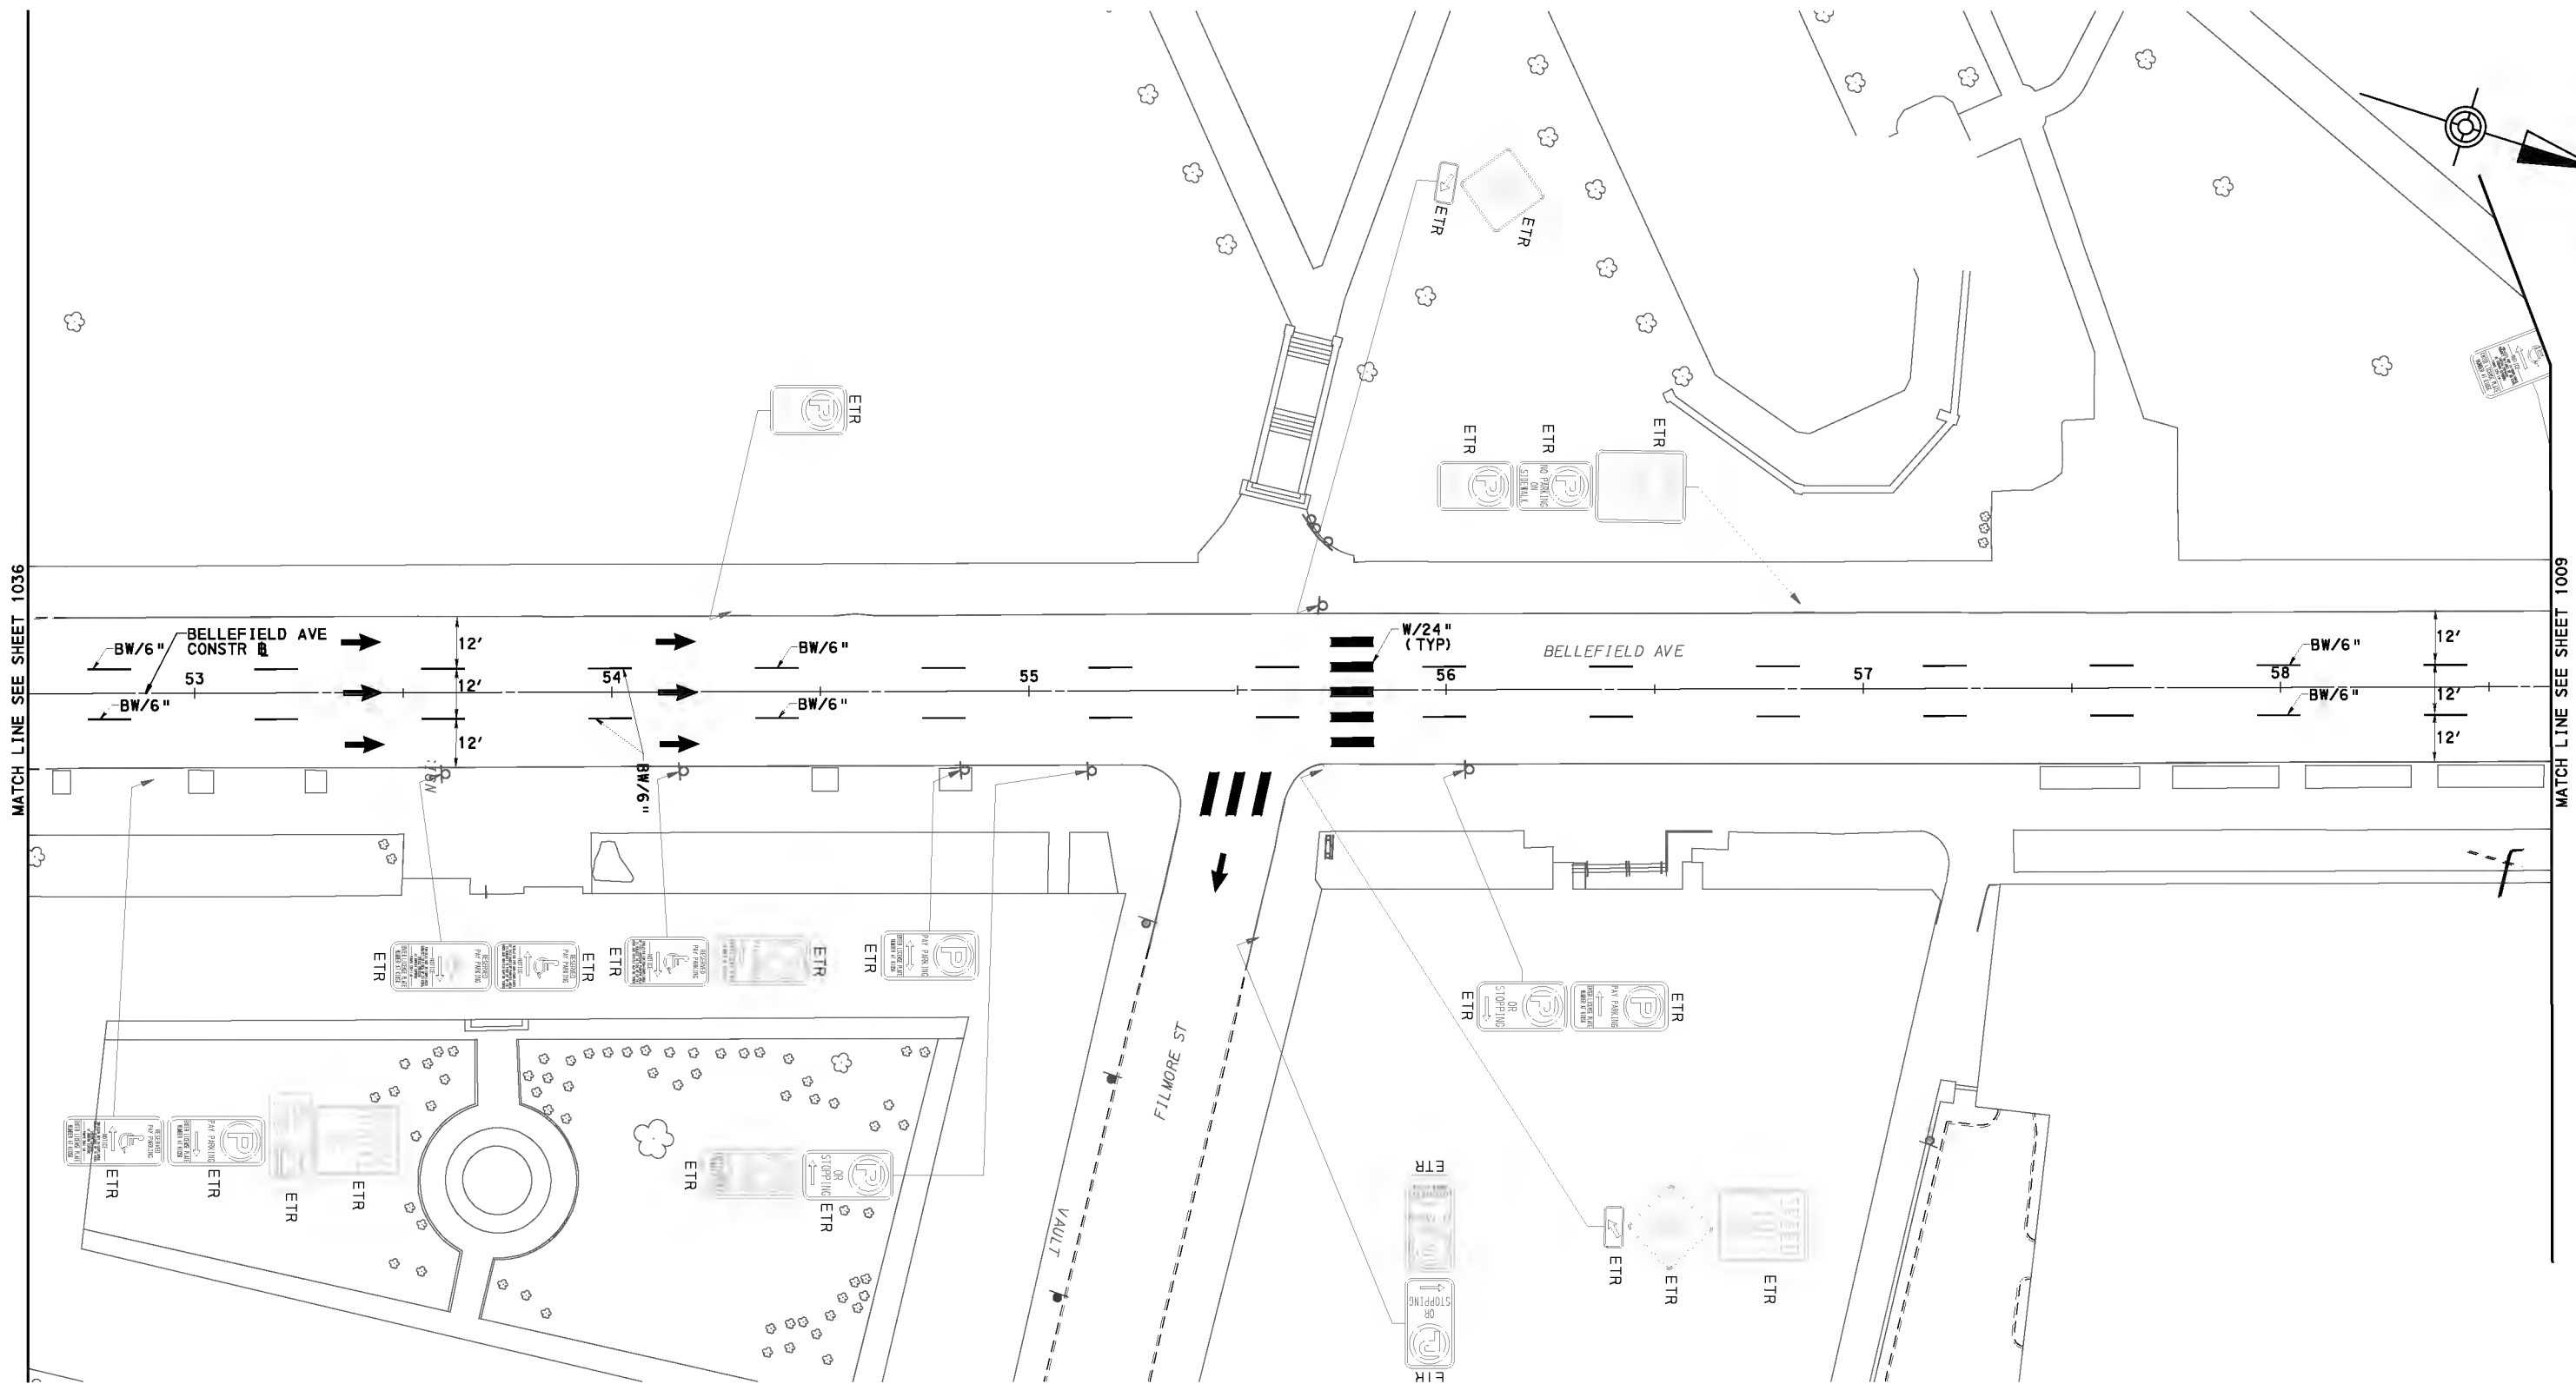

AECOM
 Gulf Tower
 707 Grant Street
 5th Floor
 Pittsburgh, PA 15219

Gannett Fleming
 GANNETT FLEMING, INC.
 Foster Plaza 8
 Suite 400
 730 Holiday Drive
 Pittsburgh, PA. 15220

NO.	DATE	DESCRIPTION
REVISIONS		

THE PREPARATION OF THIS DOCUMENT HAS BEEN FINANCED IN PART THROUGH A GRANT FROM THE FEDERAL TRANSIT ADMINISTRATION, U.S. DEPARTMENT OF TRANSPORTATION, UNDER THE URBAN MASS TRANSPORTATION ACT OF 1964, AS AMENDED, FOR THE PORT AUTHORITY OF ALLEGHENY COUNTY, PENNSYLVANIA.

100% DESIGN SUBMITTAL

 (NOT FOR CONSTRUCTION)

 SIGNATURE _____ APPROVED _____

DESIGNED	EPK
DRAWN	AM
CHECKED	SR
IN CHARGE	GEC
DATE	09/29/20
SCALE	AS SHOWN

PORT AUTHORITY OF ALLEGHENY COUNTY
 PITTSBURGH PENNSYLVANIA


BUS RAPID TRANSIT ROADWAY SIGNING & PAVEMENT MARKING PLANS
 BELLEFIELD AVE

Port Authority
 connecting people to life

CONTRACT NO. BRT-001	
DWG. NO. SN109	SHT. 1037

PLOTTED: 9/27/2020 5:54:10 PM

OPERATOR: c:\pwworking\aecom\ds16_nad\eremy.mccool\aeocom.com\d0207707\BRT_07_SPM_SHT2B.dgn

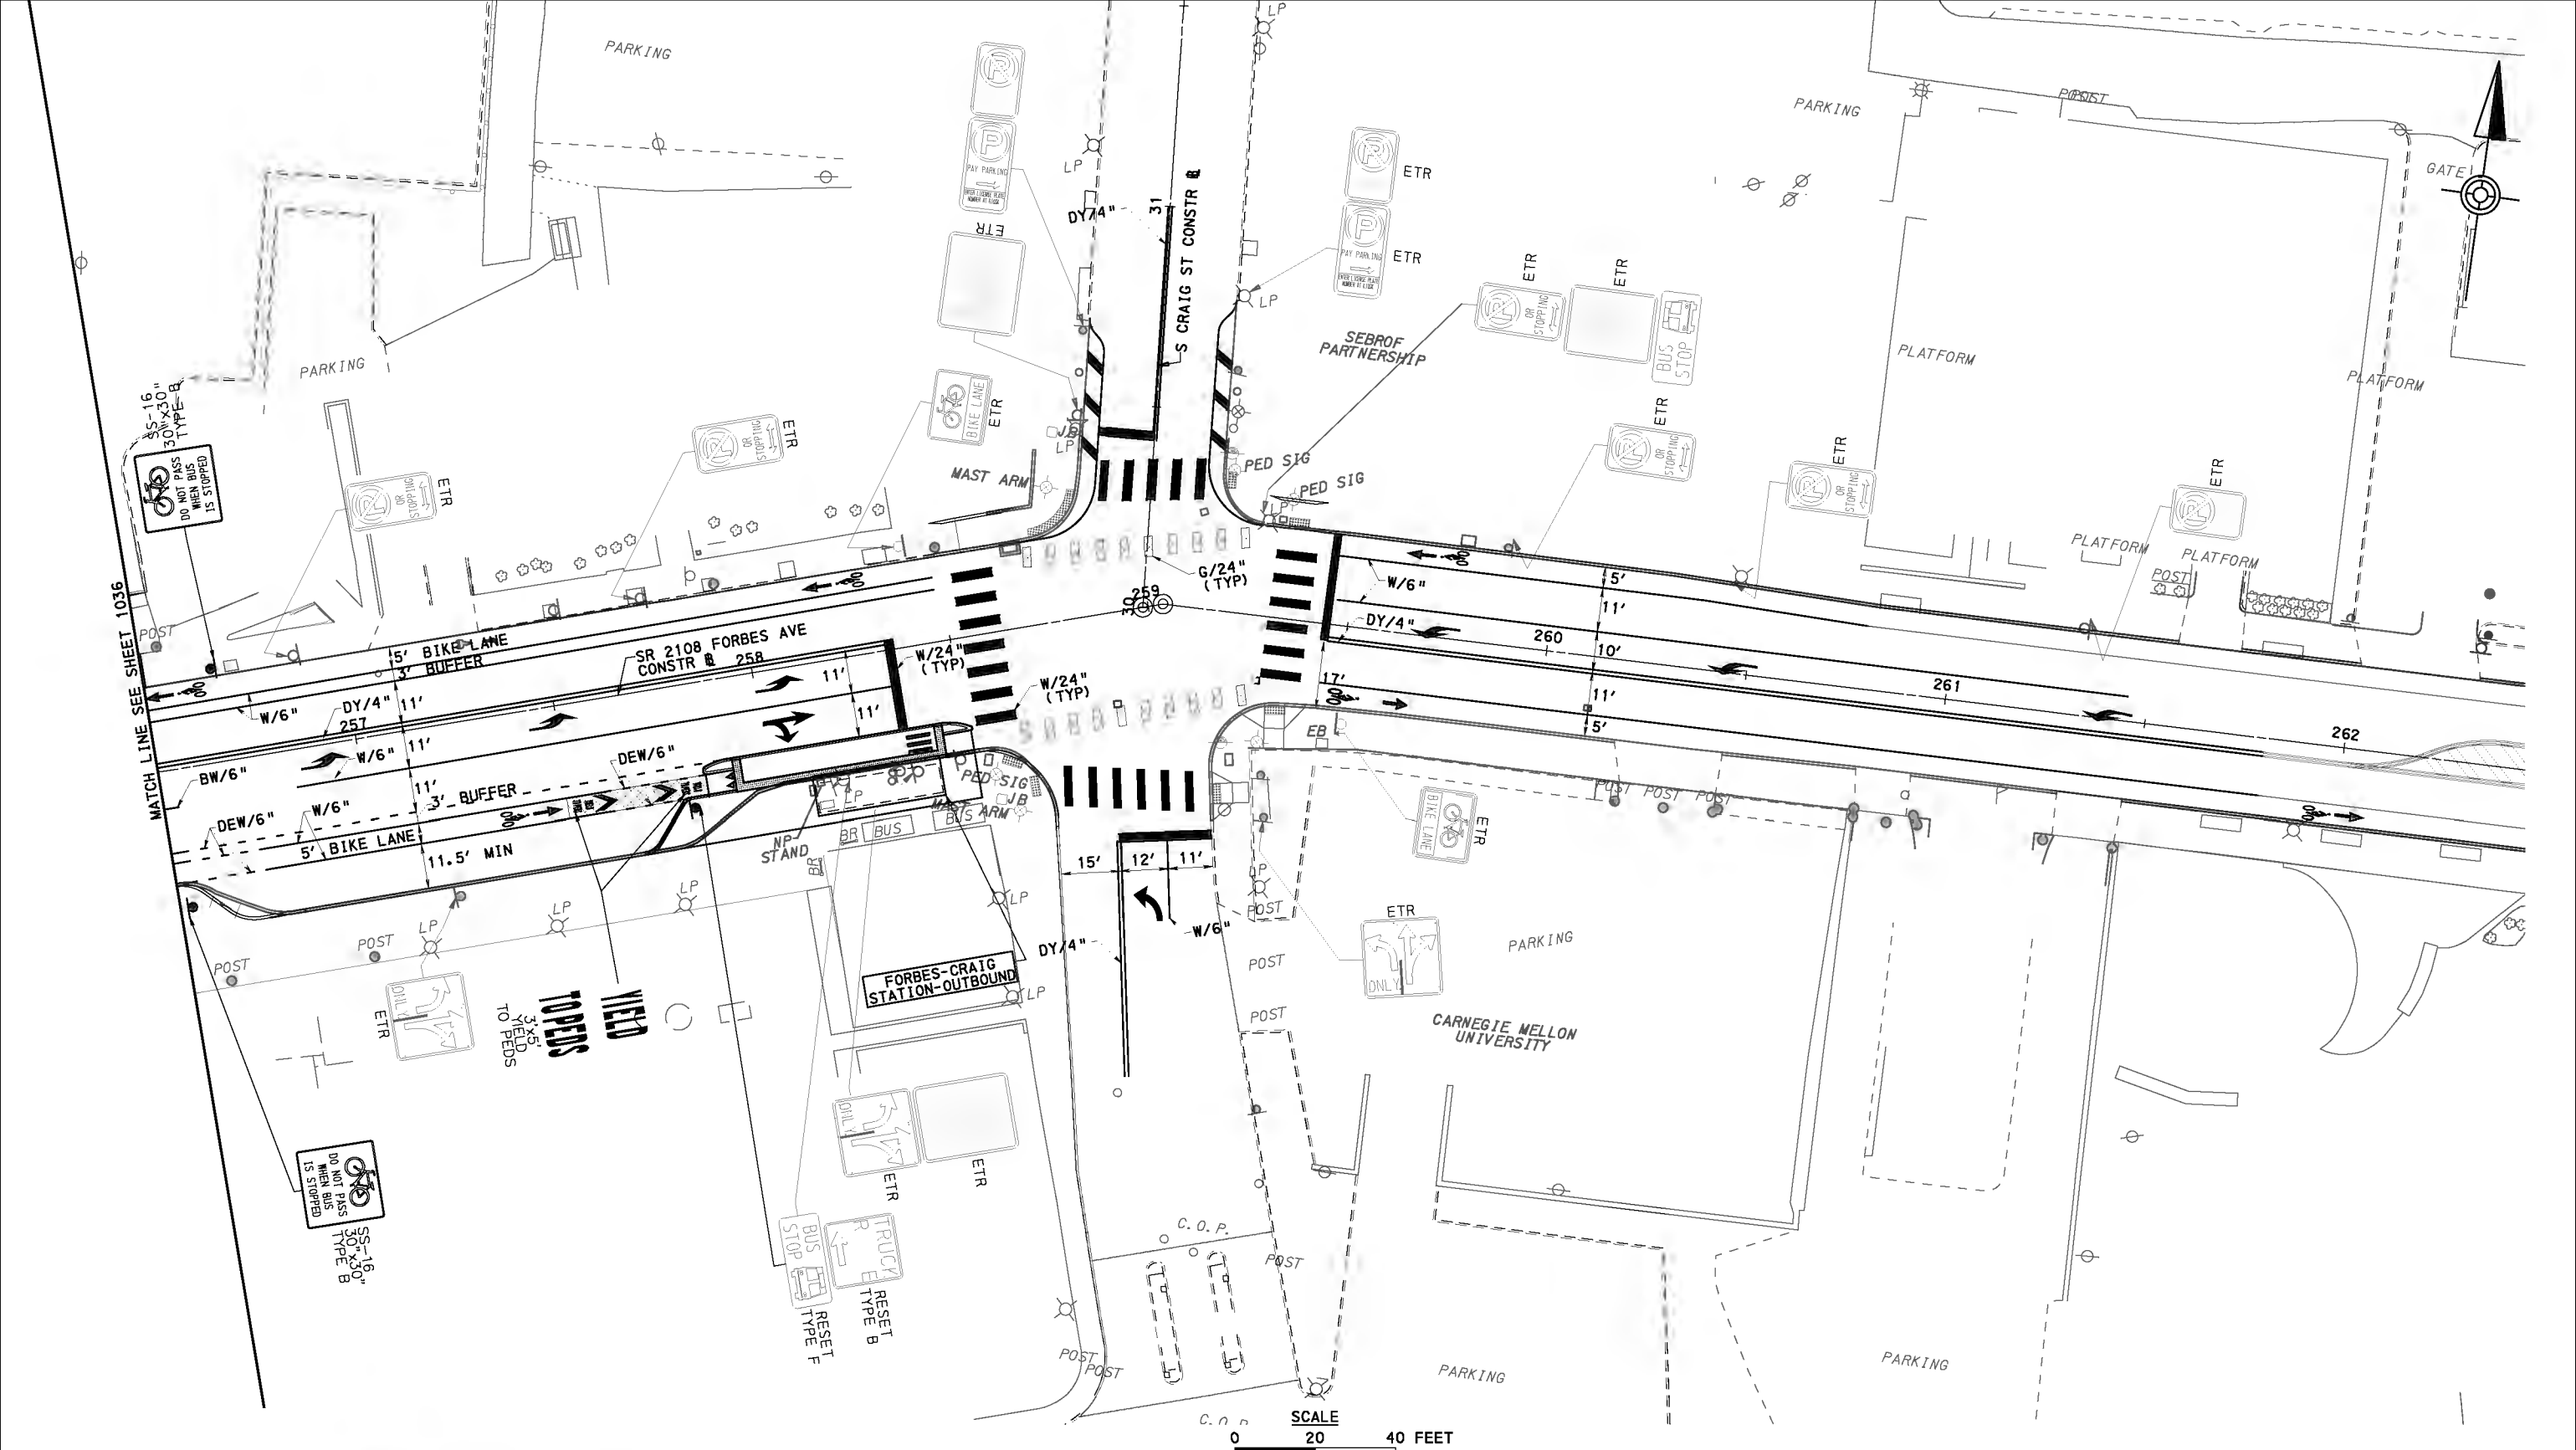

SCALE 0 20 40 FEET

FOR CONSTRUCTION PLAN SEE SHEET 613

AECOM
Gulf Tower
707 Grant Street
5th Floor
Pittsburgh, PA 15219

Gannett Fleming
GANNETT FLEMING, INC.
Foster Plaza 8
Suite 400
730 Holiday Drive
Pittsburgh, PA. 15220

NO.	DATE	DESCRIPTION
REVISIONS		

THE PREPARATION OF THIS DOCUMENT HAS BEEN FINANCED IN PART THROUGH A GRANT FROM THE FEDERAL TRANSIT ADMINISTRATION, U.S. DEPARTMENT OF TRANSPORTATION, UNDER THE URBAN MASS TRANSPORTATION ACT OF 1964, AS AMENDED, FOR THE PORT AUTHORITY OF ALLEGHENY COUNTY, PENNSYLVANIA.

100% DESIGN SUBMITTAL
(NOT FOR CONSTRUCTION)
SIGNATURE _____ APPROVED _____


DESIGNED	EPK
DRAWN	AM
CHECKED	SR
IN CHARGE	GEC
DATE	09/29/20
SCALE	AS SHOWN

PORT AUTHORITY OF ALLEGHENY COUNTY
PITTSBURGH PENNSYLVANIA

**BUS RAPID TRANSIT ROADWAY
SIGNING & PAVEMENT MARKING PLANS
FORBES AVE - STA 256+50 TO STA 262+50**

Port Authority connecting people to life

CONTRACT NO. BRT-001	
DWG. NO. SN110	SHT. 1038

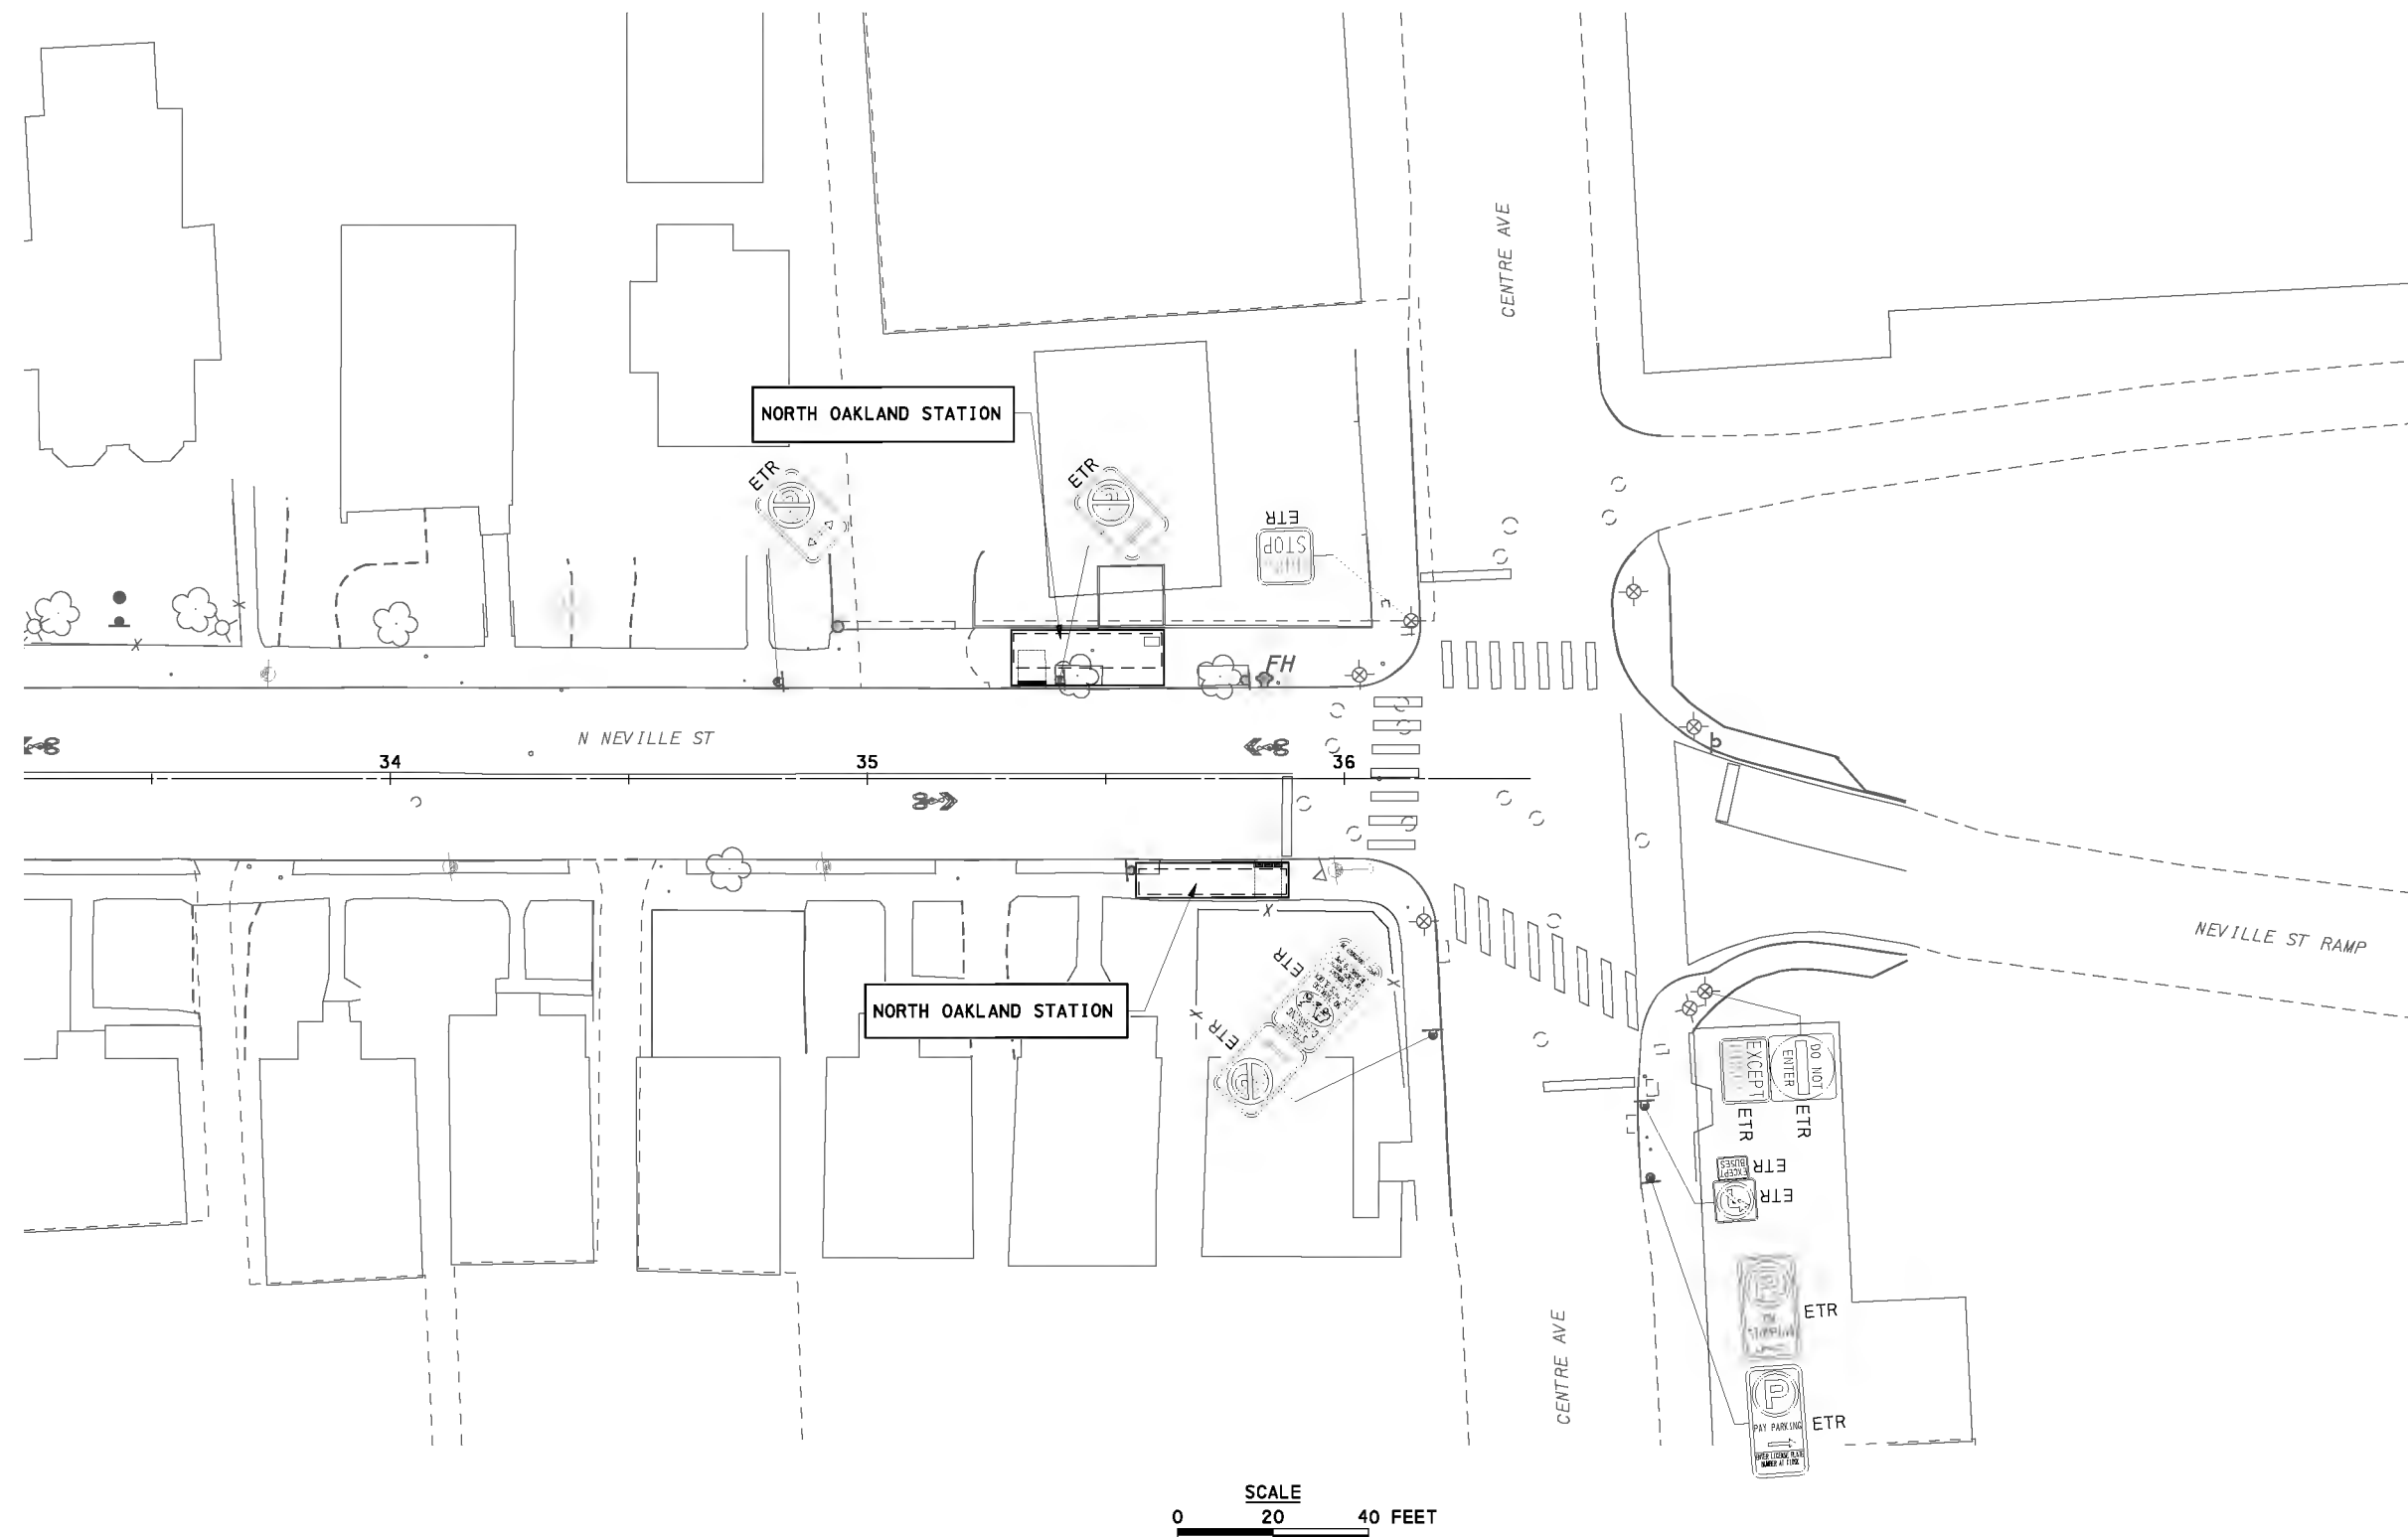

FOR CONSTRUCTION PLAN SEE SHEET 615

AECOM
 Gulf Tower
 707 Grant Street
 5th Floor
 Pittsburgh, PA 15219

Prepared by:

MARKOSKY
 THE MARKOSKY ENGINEERING GROUP, INC.
 3689 Route 711
 Ligonier, PA 15658

NO.	DATE	DESCRIPTION
REVISIONS		

THE PREPARATION OF THIS DOCUMENT HAS BEEN FINANCED IN PART THROUGH A GRANT FROM THE FEDERAL TRANSIT ADMINISTRATION, U.S. DEPARTMENT OF TRANSPORTATION, UNDER THE URBAN MASS TRANSPORTATION ACT OF 1964, AS AMENDED, FOR THE PORT AUTHORITY OF ALLEGHENY COUNTY, PENNSYLVANIA.

100% DESIGN SUBMITTAL
 (NOT FOR CONSTRUCTION)
 SIGNATURE _____ APPROVED _____




DESIGNED	<u>LMS</u>
DRAWN	<u>LMS</u>
CHECKED	<u>BLW</u>
IN CHARGE	<u>MW</u>
DATE	<u>09/29/20</u>
SCALE	AS SHOWN

PORT AUTHORITY OF ALLEGHENY COUNTY
 PITTSBURGH PENNSYLVANIA

BUS RAPID TRANSIT ROADWAY SIGNING & PAVEMENT MARKING PLANS
 NORTH OAKLAND STATION


Port Authority connecting people to life™

CONTRACT NO. BRT-001	
DWG. NO. SN112	SHT. 1040

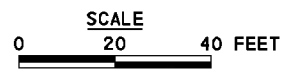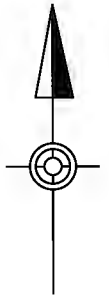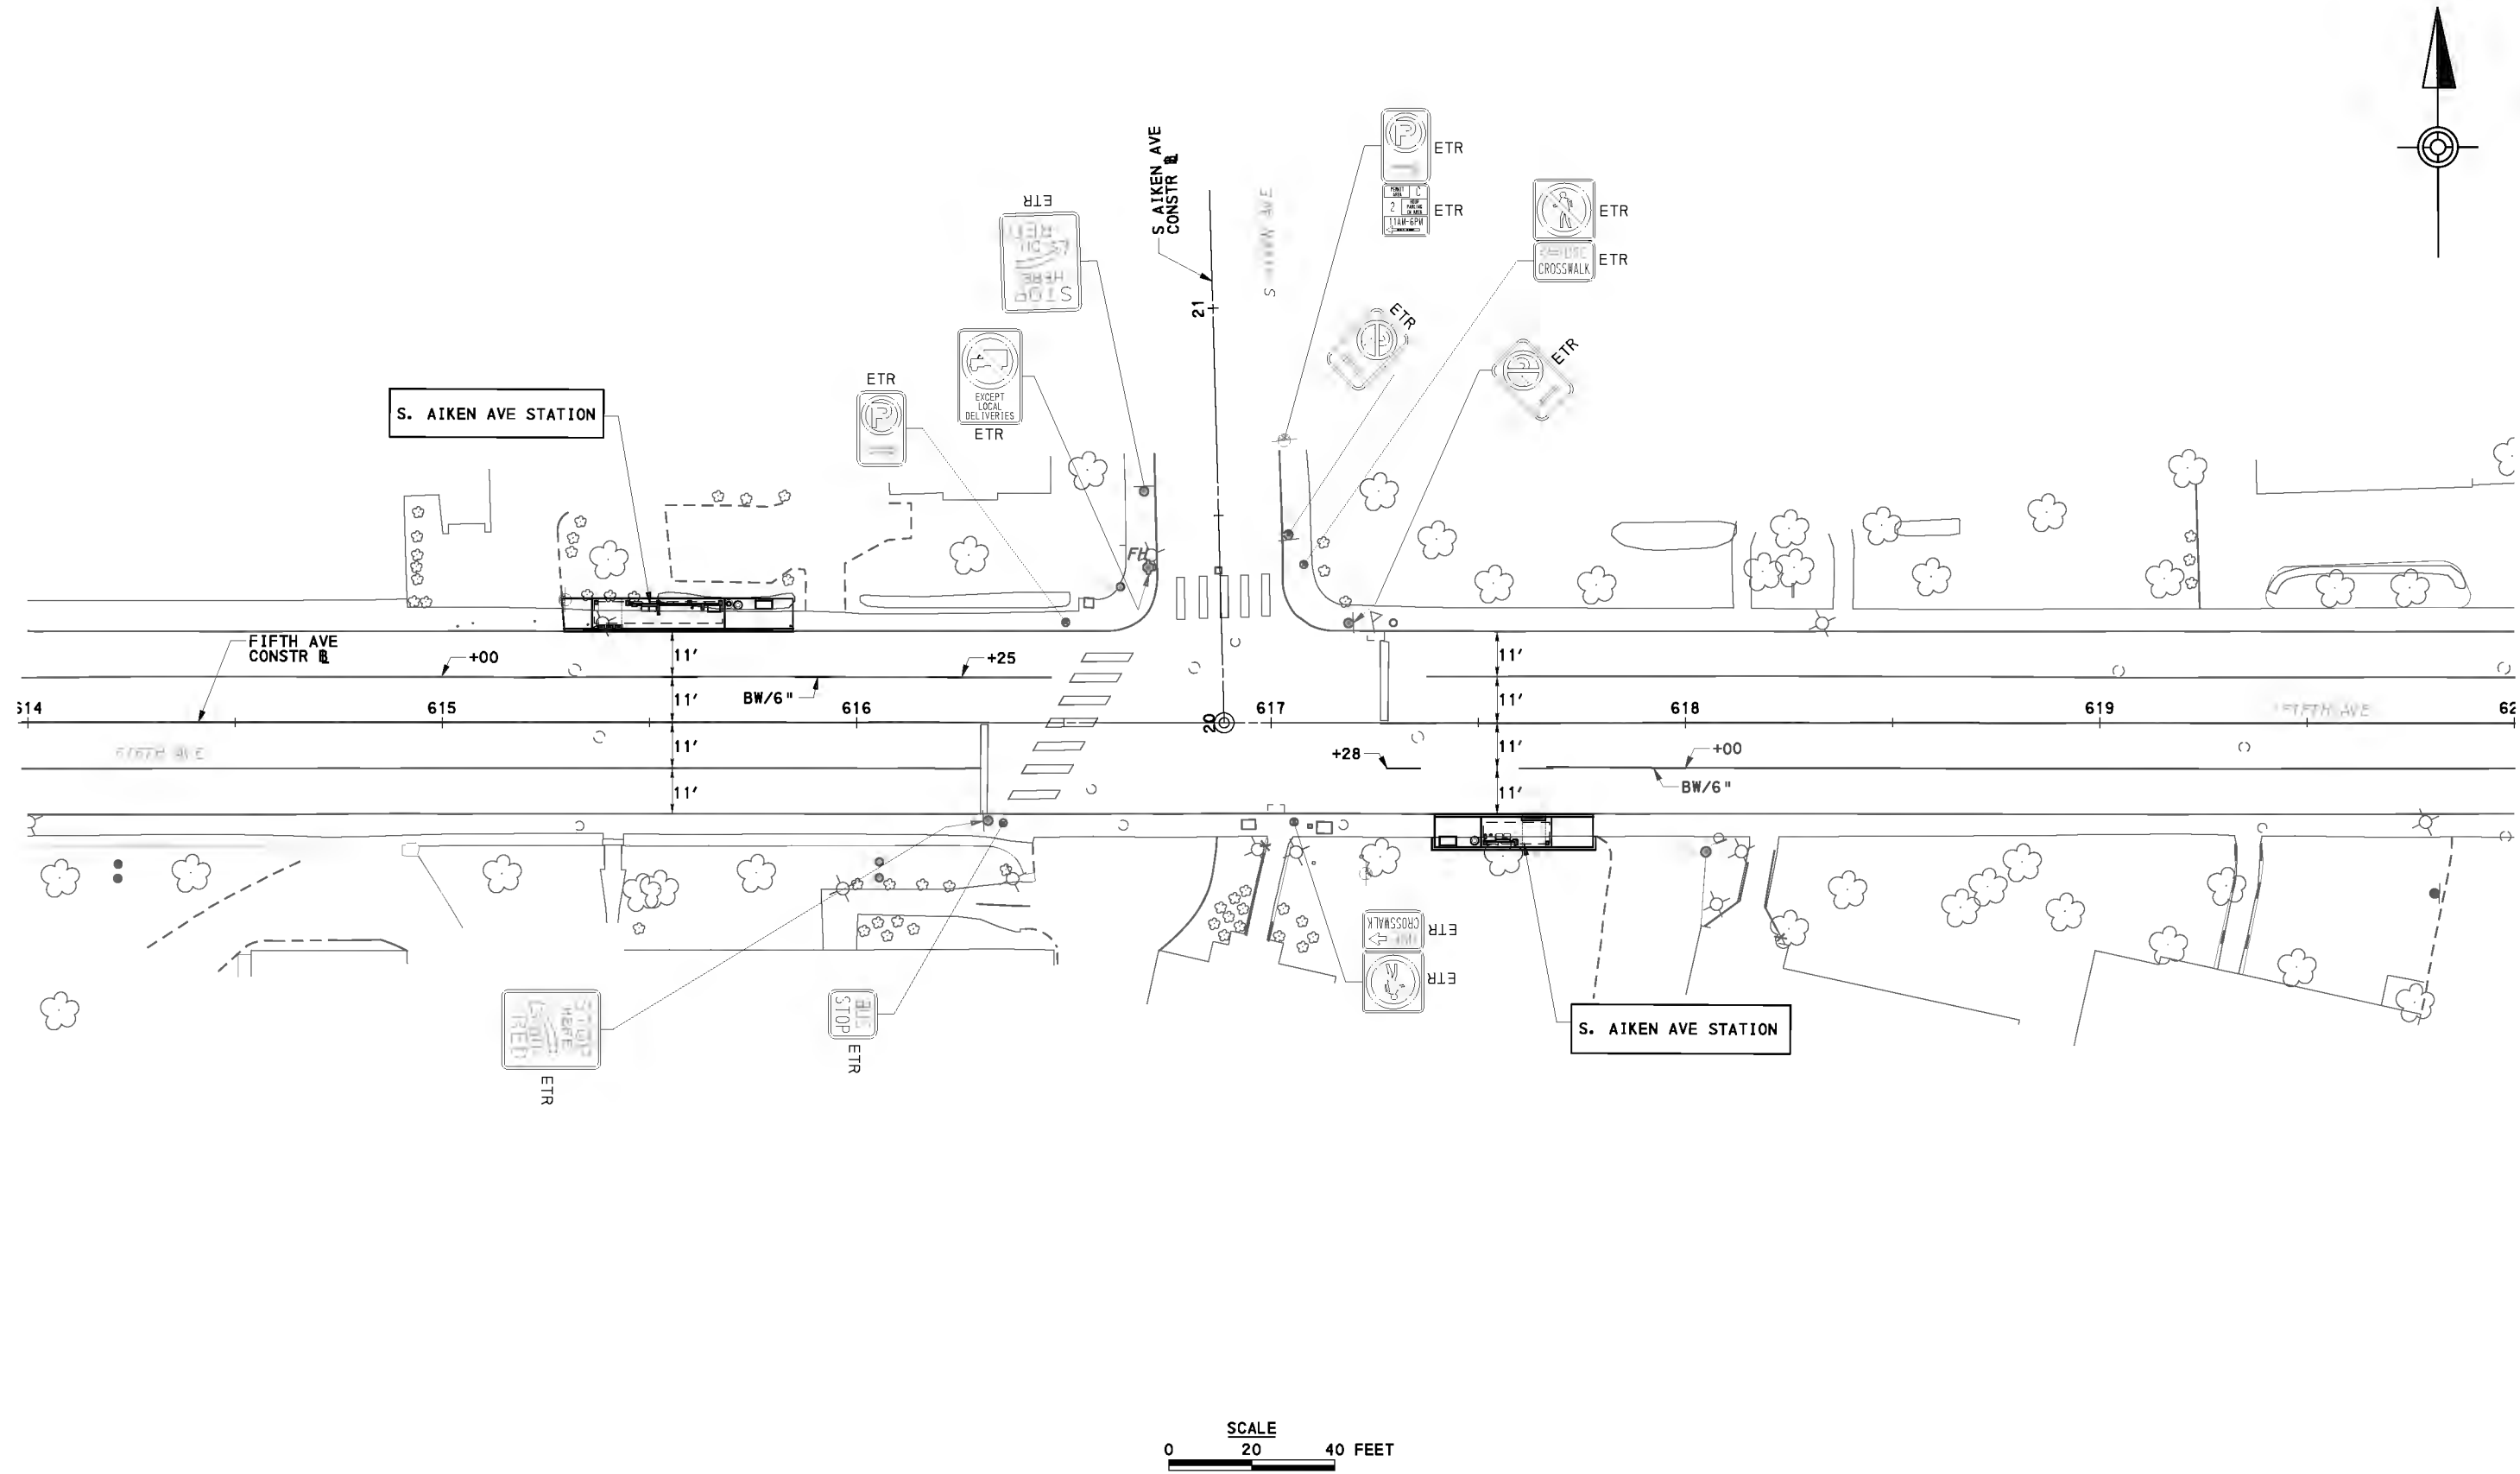

FOR CONSTRUCTION PLAN SEE SHEET 617

AECOM
 Gulf Tower
 707 Grant Street
 5th Floor
 Pittsburgh, PA 15219

Prepared by:

MARKOSKY
 THE MARKOSKY ENGINEERING GROUP, INC.
 3689 Route 711
 Ligonier, PA 15658


NO.	DATE	DESCRIPTION


THE PREPARATION OF THIS DOCUMENT HAS BEEN FINANCED IN PART THROUGH A GRANT FROM THE FEDERAL TRANSIT ADMINISTRATION, U.S. DEPARTMENT OF TRANSPORTATION, UNDER THE URBAN MASS TRANSPORTATION ACT OF 1964, AS AMENDED, FOR THE PORT AUTHORITY OF ALLEGHENY COUNTY, PENNSYLVANIA.

100% DESIGN SUBMITTAL
 (NOT FOR CONSTRUCTION)
 SIGNATURE _____

APPROVED _____

DESIGNED	LMS
DRAWN	LMS
CHECKED	BLW
IN CHARGE	MW
DATE	09/29/20
SCALE	AS SHOWN

PORT AUTHORITY OF ALLEGHENY COUNTY
 PITTSBURGH PENNSYLVANIA
BUS RAPID TRANSIT ROADWAY SIGNING & PAVEMENT MARKING PLANS
S AIKEN AVE STATION
 **Port Authority** connecting people to life®
 CONTRACT NO. BRT-001
 DWG. NO. SN114 SHT. 1042

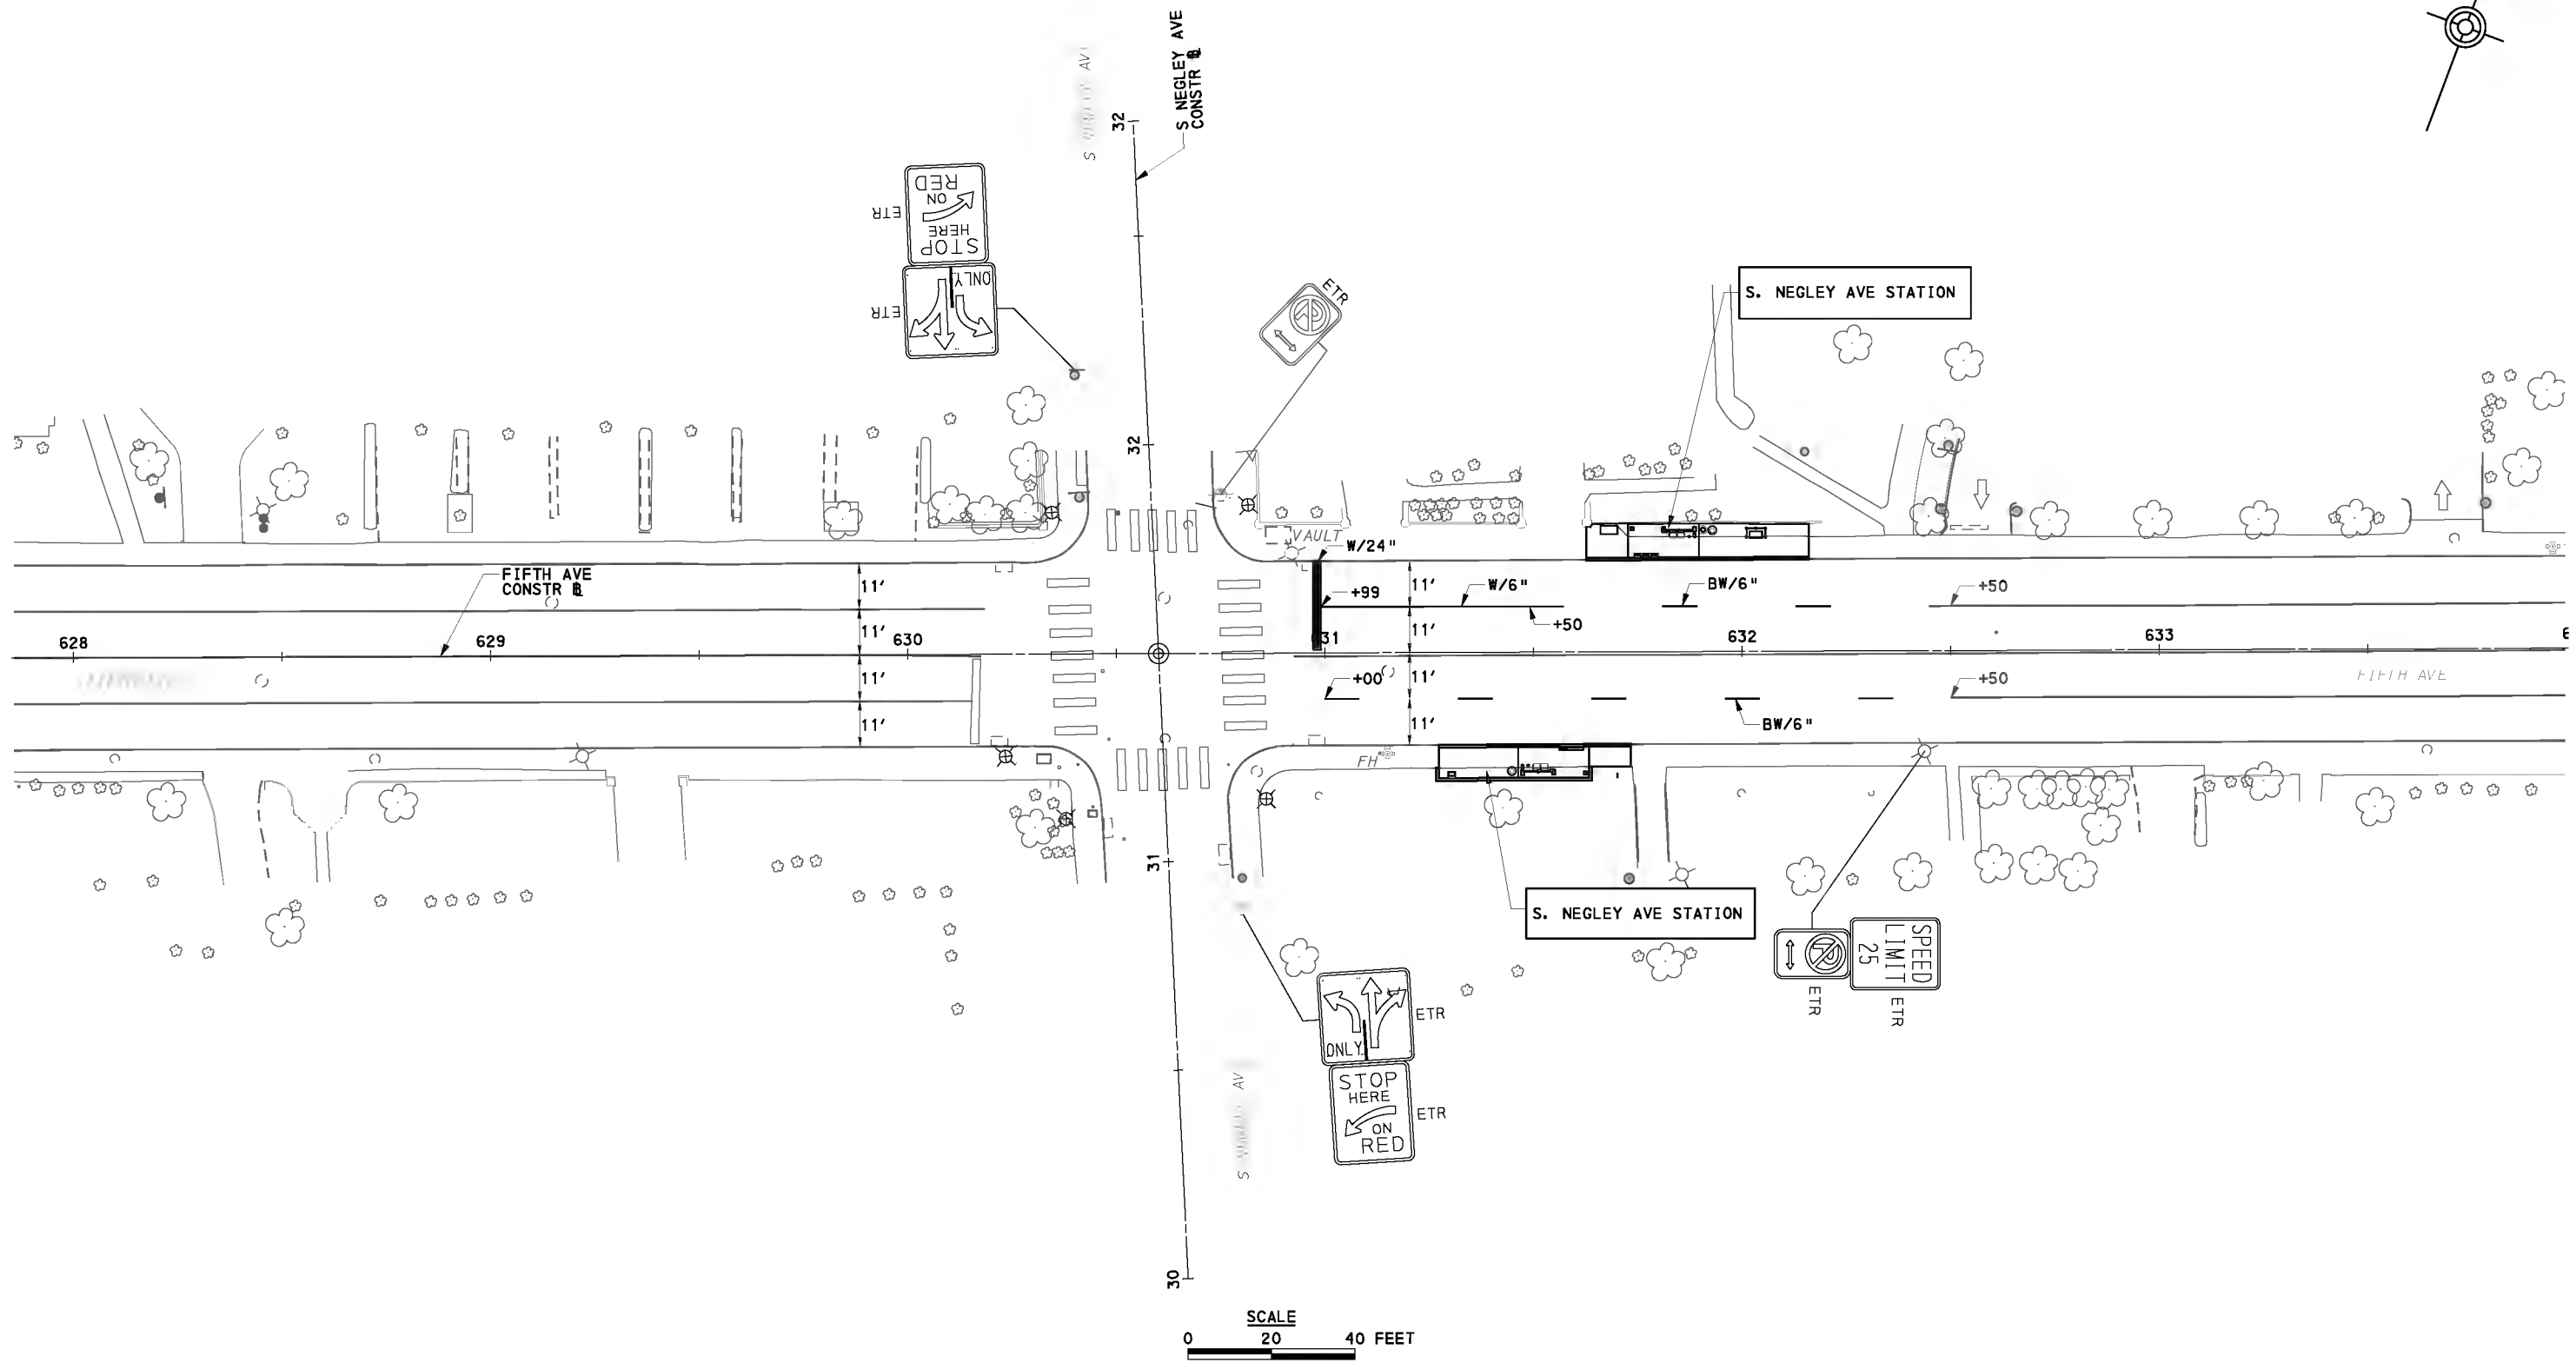

FOR CONSTRUCTION PLAN SEE SHEET 618



Gulf Tower
707 Grant Street
5th Floor
Pittsburgh, PA 15219



Prepared by:
3689 Route 711
Ligonier, PA 15658

THE MARKOSKY ENGINEERING GROUP, INC.

NO.	DATE	DESCRIPTION

THE PREPARATION OF THIS DOCUMENT HAS BEEN FINANCED IN PART THROUGH A GRANT FROM THE FEDERAL TRANSIT ADMINISTRATION, U.S. DEPARTMENT OF TRANSPORTATION, UNDER THE URBAN MASS TRANSPORTATION ACT OF 1964, AS AMENDED, FOR THE PORT AUTHORITY OF ALLEGHENY COUNTY, PENNSYLVANIA.

100% DESIGN SUBMITTAL

(NOT FOR CONSTRUCTION)

SIGNATURE

APPROVED

DESIGNED	LMS
DRAWN	LMS
CHECKED	BLW
IN CHARGE	MW
DATE	09/29/20
SCALE	AS SHOWN



PORT AUTHORITY OF ALLEGHENY COUNTY
PITTSBURGH PENNSYLVANIA

BUS RAPID TRANSIT ROADWAY
SIGNING & PAVEMENT MARKING PLANS
S NEGLEY AVE STATION



CONTRACT NO. BRT-001

DWG. NO. SN115 SHT. 1043

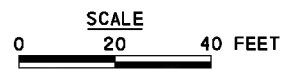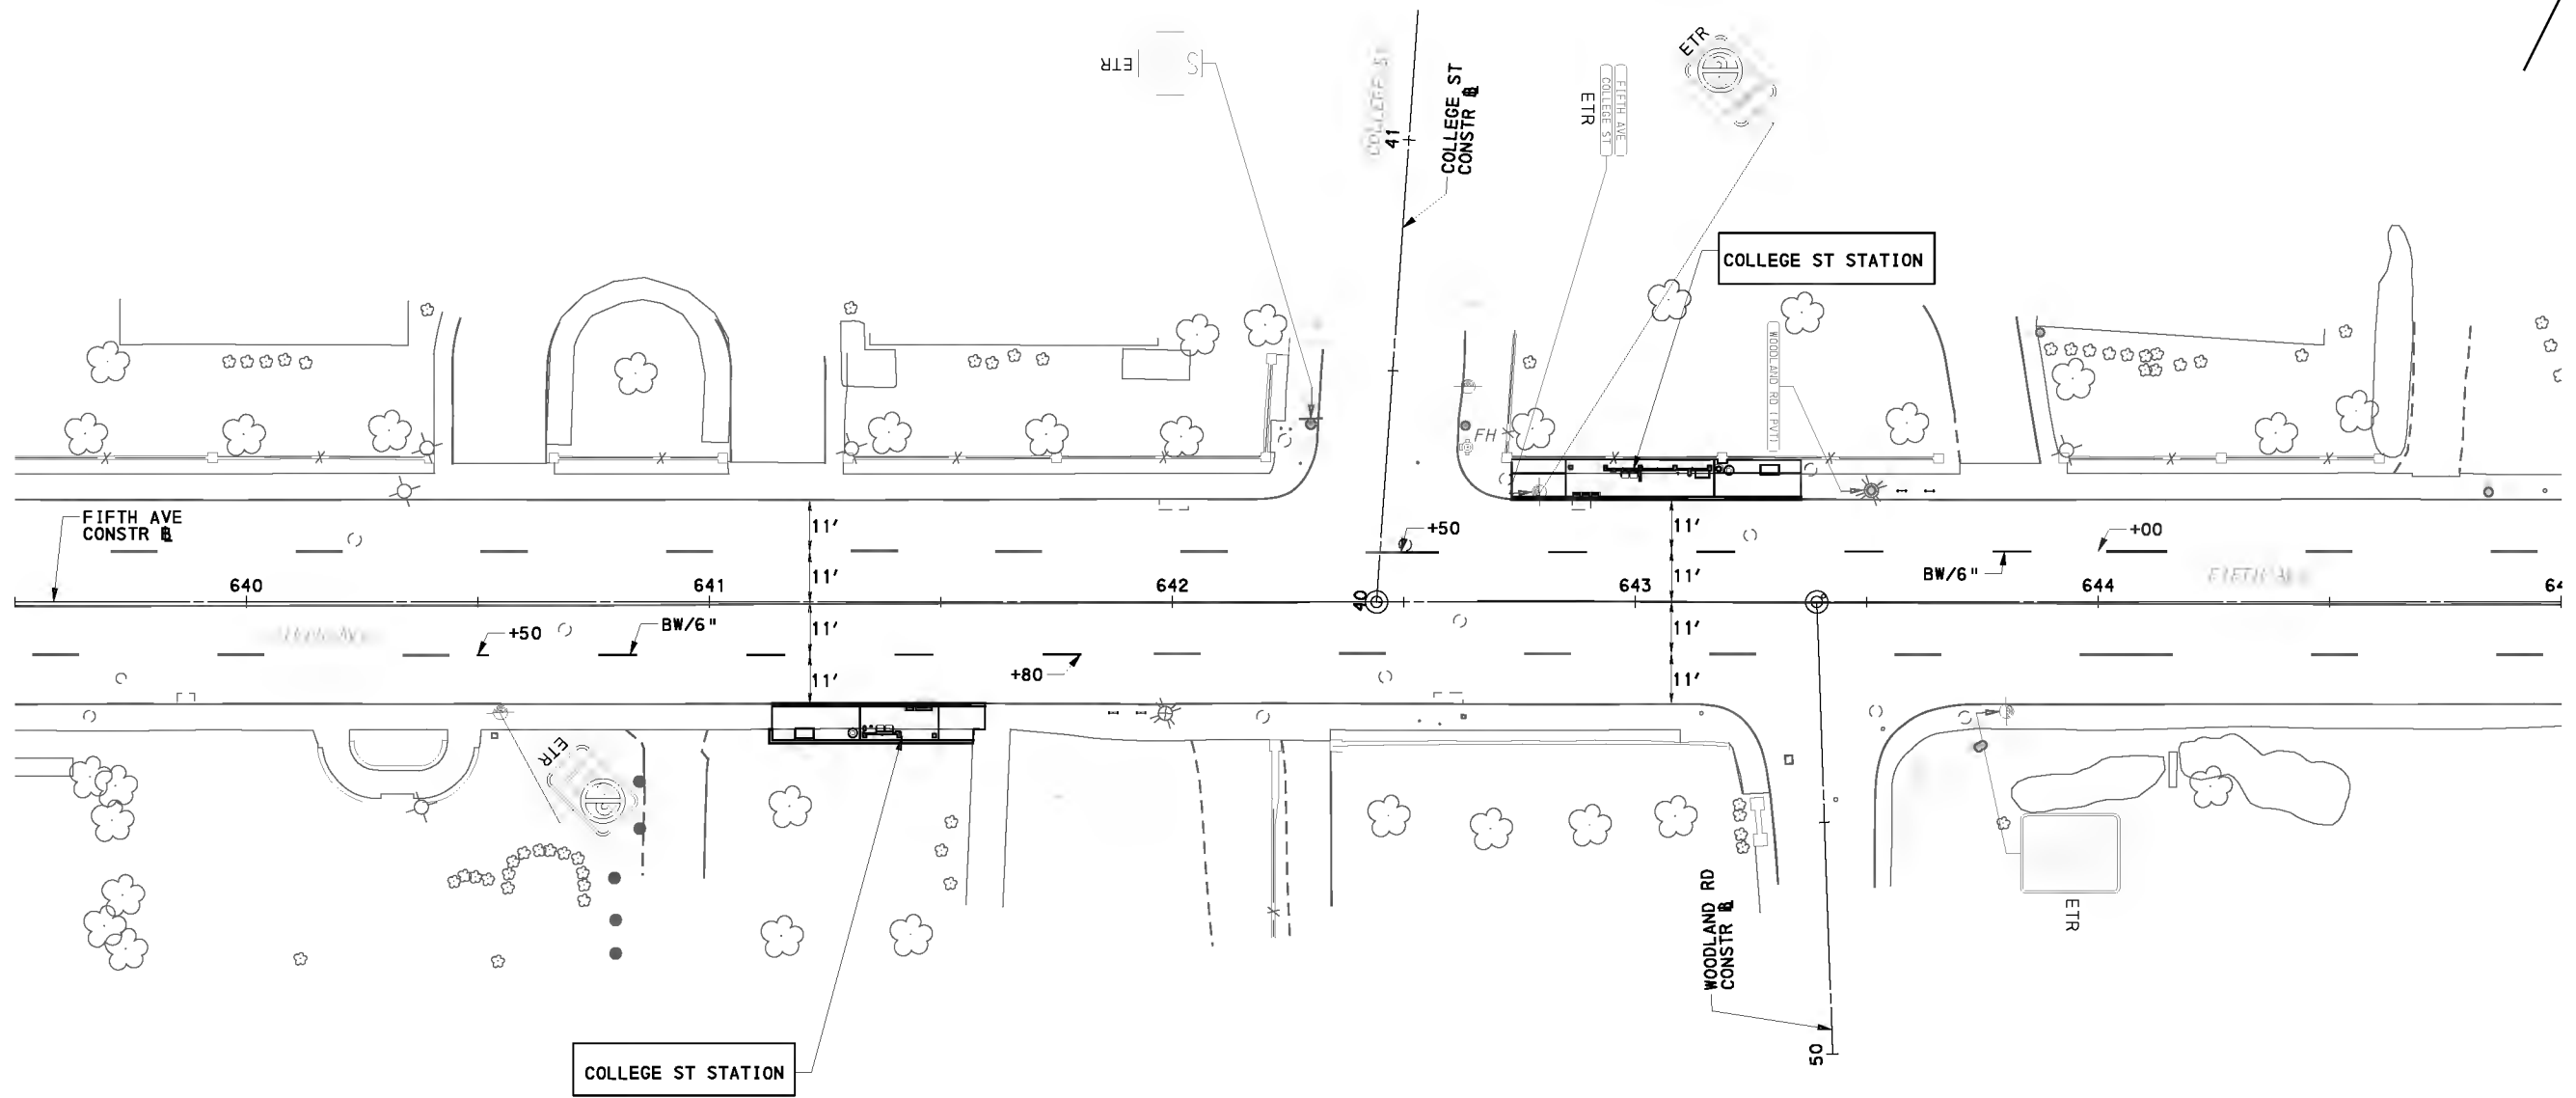

FOR CONSTRUCTION PLAN SEE SHEET 619



Gulf Tower
707 Grant Street
5th Floor
Pittsburgh, PA 15219



THE MARKOSKY ENGINEERING GROUP, INC.

Prepared by:

3689 Route 711
Ligonier, PA 15658

NO.	DATE	DESCRIPTION

THE PREPARATION OF THIS DOCUMENT HAS BEEN FINANCED IN PART THROUGH A GRANT FROM THE FEDERAL TRANSIT ADMINISTRATION, U.S. DEPARTMENT OF TRANSPORTATION, UNDER THE URBAN MASS TRANSPORTATION ACT OF 1964, AS AMENDED, FOR THE PORT AUTHORITY OF ALLEGHENY COUNTY, PENNSYLVANIA.

100% DESIGN SUBMITTAL

(NOT FOR CONSTRUCTION)

SIGNATURE

APPROVED

DESIGNED	LMS
DRAWN	LMS
CHECKED	BLW
IN CHARGE	MW
DATE	09/29/20
SCALE	AS SHOWN

PORT AUTHORITY OF ALLEGHENY COUNTY
PITTSBURGH PENNSYLVANIA




BUS RAPID TRANSIT ROADWAY
SIGNING & PAVEMENT MARKING PLANS
COLLEGE ST STATION




CONTRACT NO. BRT-001

DWG. NO. SN116

SHT. 1044

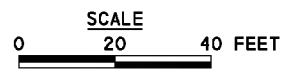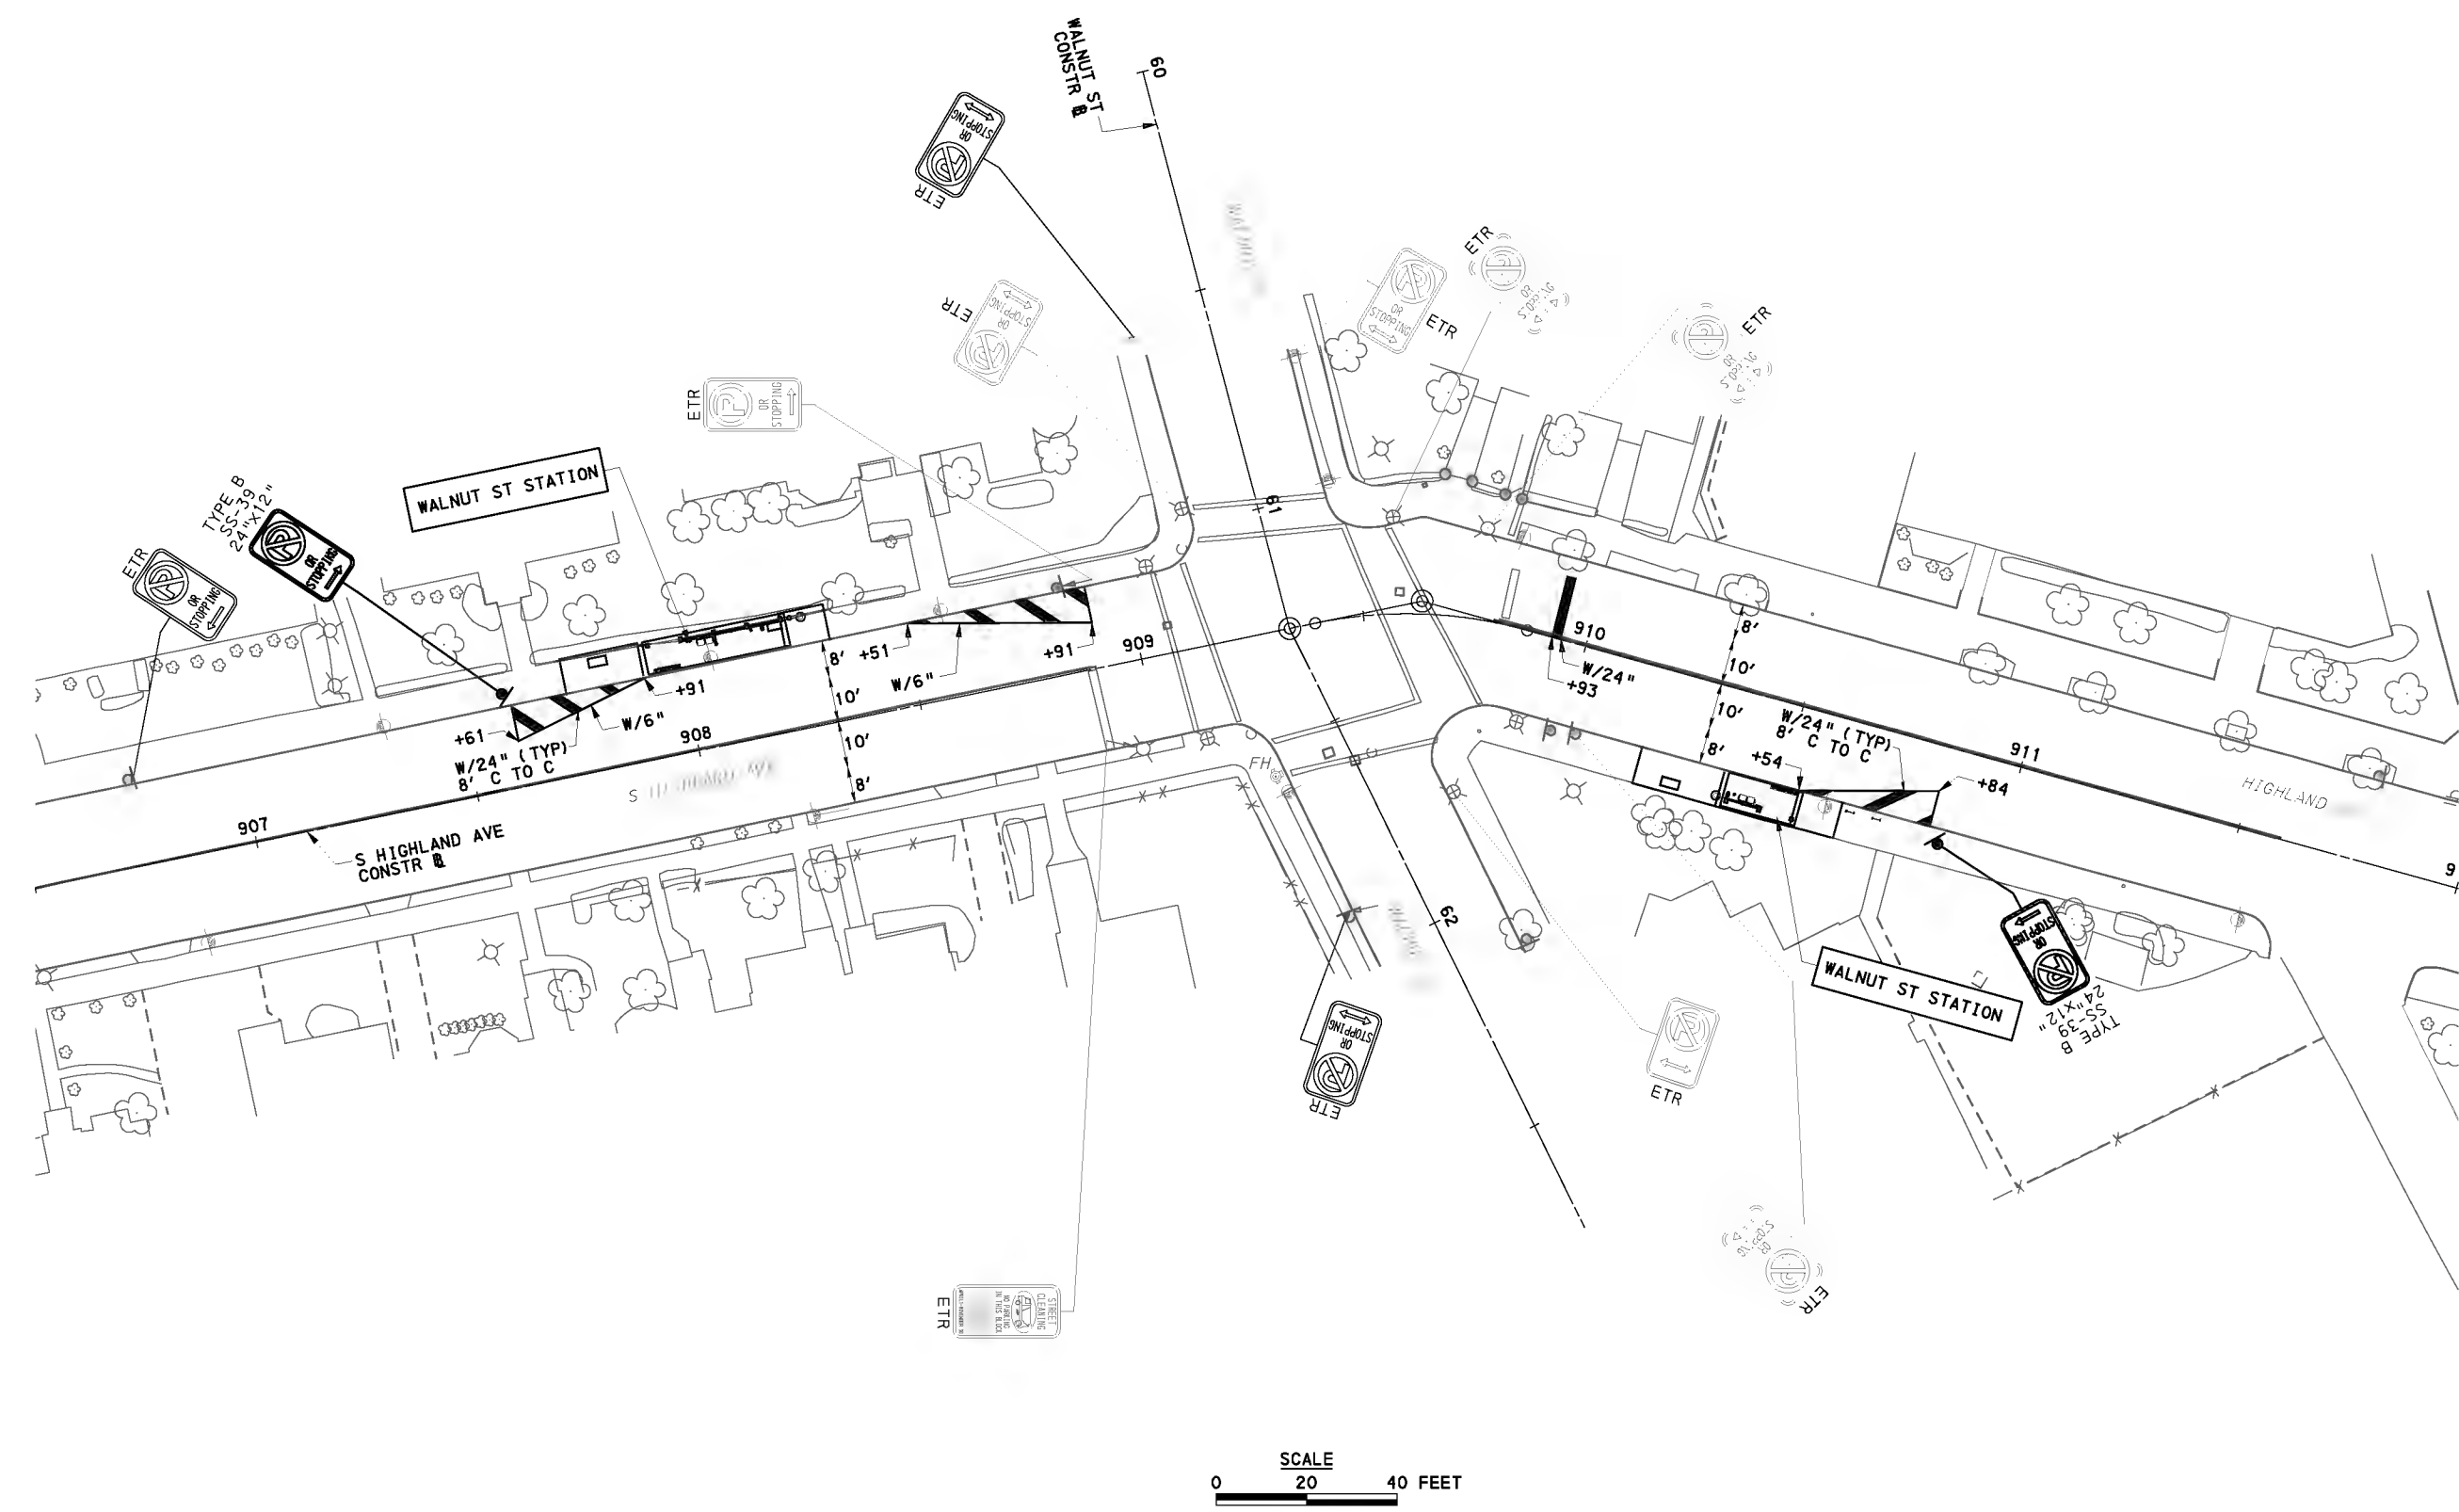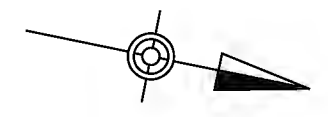

FOR CONSTRUCTION PLAN SEE SHEET 620

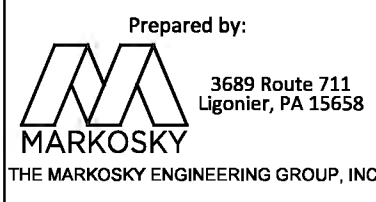

NO.	DATE	DESCRIPTION

THE PREPARATION OF THIS DOCUMENT HAS BEEN FINANCED IN PART THROUGH A GRANT FROM THE FEDERAL TRANSIT ADMINISTRATION, U.S. DEPARTMENT OF TRANSPORTATION, UNDER THE URBAN MASS TRANSPORTATION ACT OF 1964, AS AMENDED, FOR THE PORT AUTHORITY OF ALLEGHENY COUNTY, PENNSYLVANIA.

100% DESIGN SUBMITTAL
(NOT FOR CONSTRUCTION)

SIGNATURE _____ APPROVED _____




DESIGNED	LMS
DRAWN	LMS
CHECKED	BLW
IN CHARGE	MW
DATE	09/29/20
SCALE	AS SHOWN

PORT AUTHORITY OF ALLEGHENY COUNTY
PITTSBURGH PENNSYLVANIA

BUS RAPID TRANSIT ROADWAY SIGNING & PAVEMENT MARKING PLANS
WALNUT ST STATION


Port Authority connecting people to life™

CONTRACT NO. BRT-001
DWG. NO. SN117 SHT. 1045

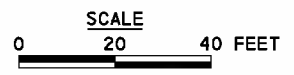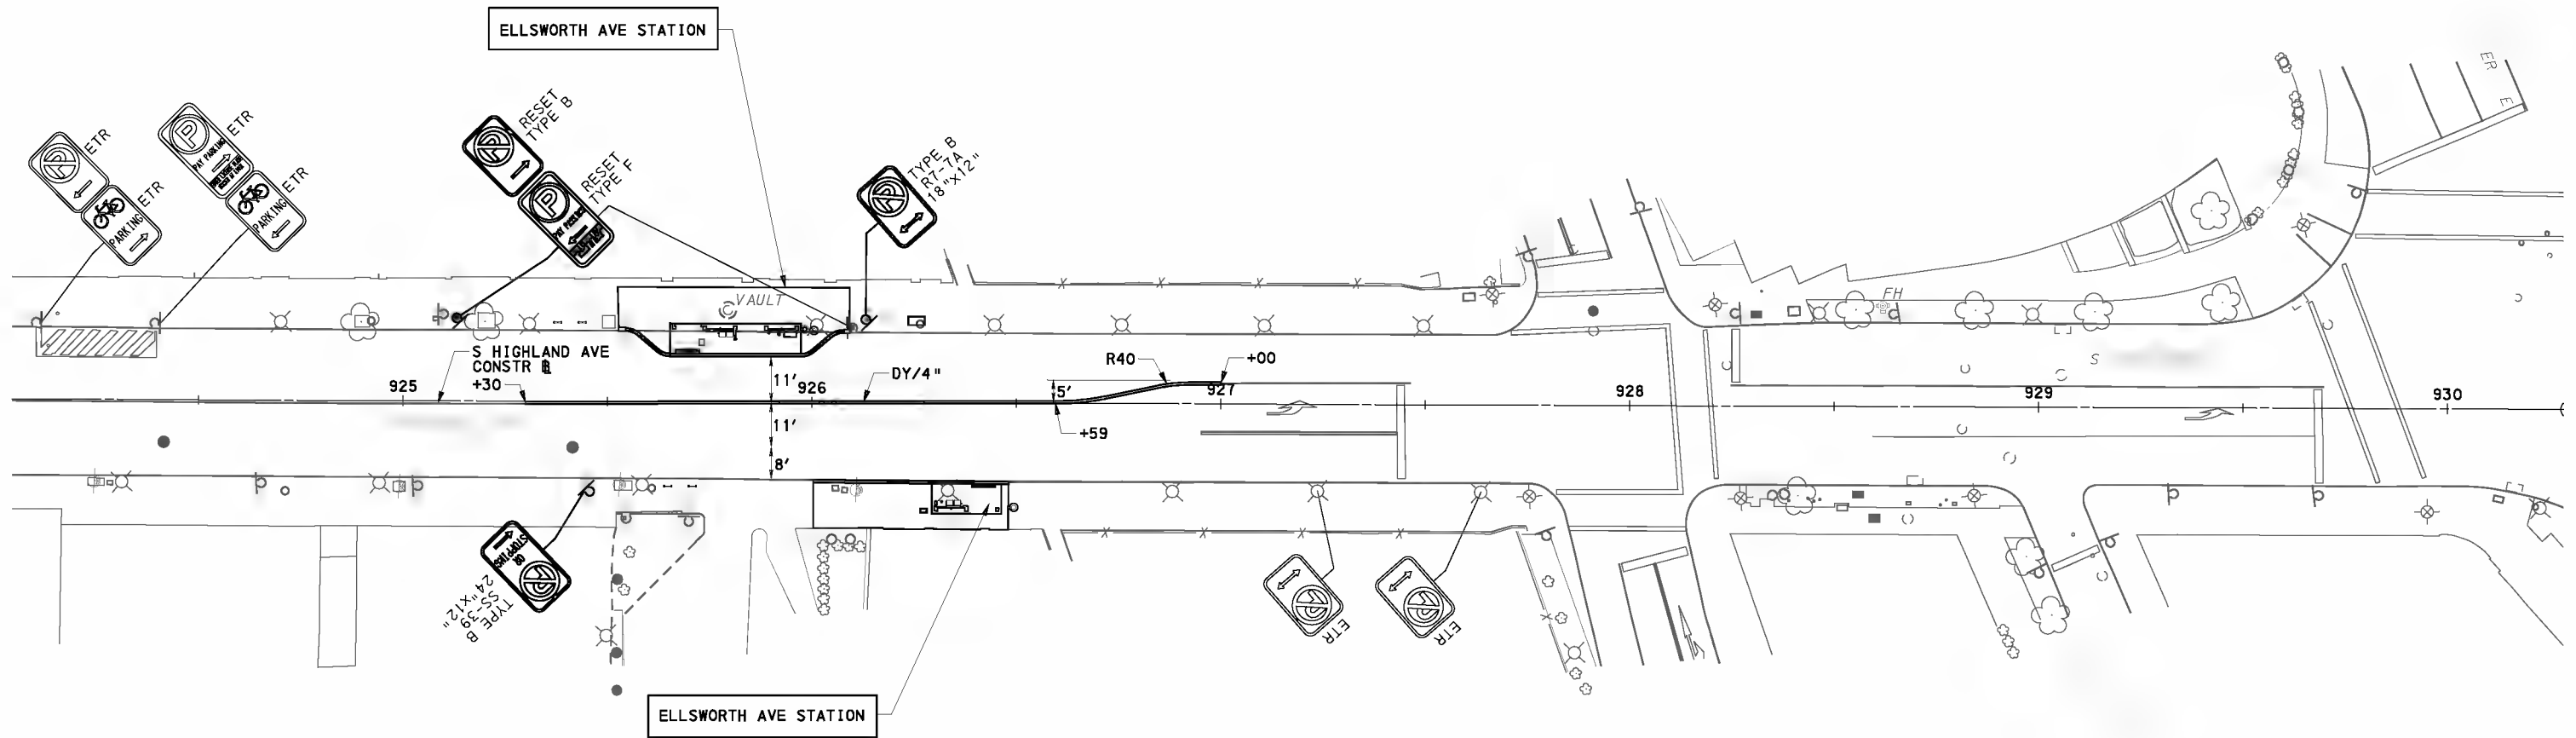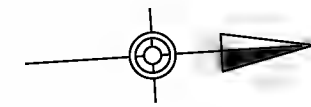

FOR CONSTRUCTION PLAN SEE SHEET 621

<p>Gulf Tower 707 Grant Street 5th Floor Pittsburgh, PA 15219</p>	<p>Prepared by:</p> <p>3689 Route 711 Ligonier, PA 15658</p> <p>THE MARKOSKY ENGINEERING GROUP, INC.</p>	<table border="1"> <thead> <tr> <th>NO.</th> <th>DATE</th> <th>DESCRIPTION</th> </tr> </thead> <tbody> <tr> <td colspan="3">REVISIONS</td> </tr> </tbody> </table>	NO.	DATE	DESCRIPTION	REVISIONS			<p>THE PREPARATION OF THIS DOCUMENT HAS BEEN FINANCED IN PART THROUGH A GRANT FROM THE FEDERAL TRANSIT ADMINISTRATION, U.S. DEPARTMENT OF TRANSPORTATION, UNDER THE URBAN MASS TRANSPORTATION ACT OF 1964, AS AMENDED, FOR THE PORT AUTHORITY OF ALLEGHENY COUNTY, PENNSYLVANIA.</p>	<p>100% DESIGN SUBMITTAL</p> <p>(NOT FOR CONSTRUCTION)</p> <p>SIGNATURE _____</p> <p>APPROVED _____</p>	<p>DESIGNED LMS</p> <p>DRAWN LMS</p> <p>CHECKED BLW</p> <p>IN CHARGE MW</p> <p>DATE 09/29/20</p> <p>SCALE AS SHOWN</p>	<p>PORT AUTHORITY OF ALLEGHENY COUNTY</p> <p>PITTSBURGH PENNSYLVANIA</p> <p>BUS RAPID TRANSIT ROADWAY SIGNING & PAVEMENT MARKING PLANS</p> <p>ELLSWORTH AVE STATION</p>
			NO.	DATE	DESCRIPTION							
REVISIONS												
<p>connecting people to life</p>	<p>CONTRACT NO. BRT-001</p> <p>DWG. NO. SN118</p> <p>SHT. 1046</p>											

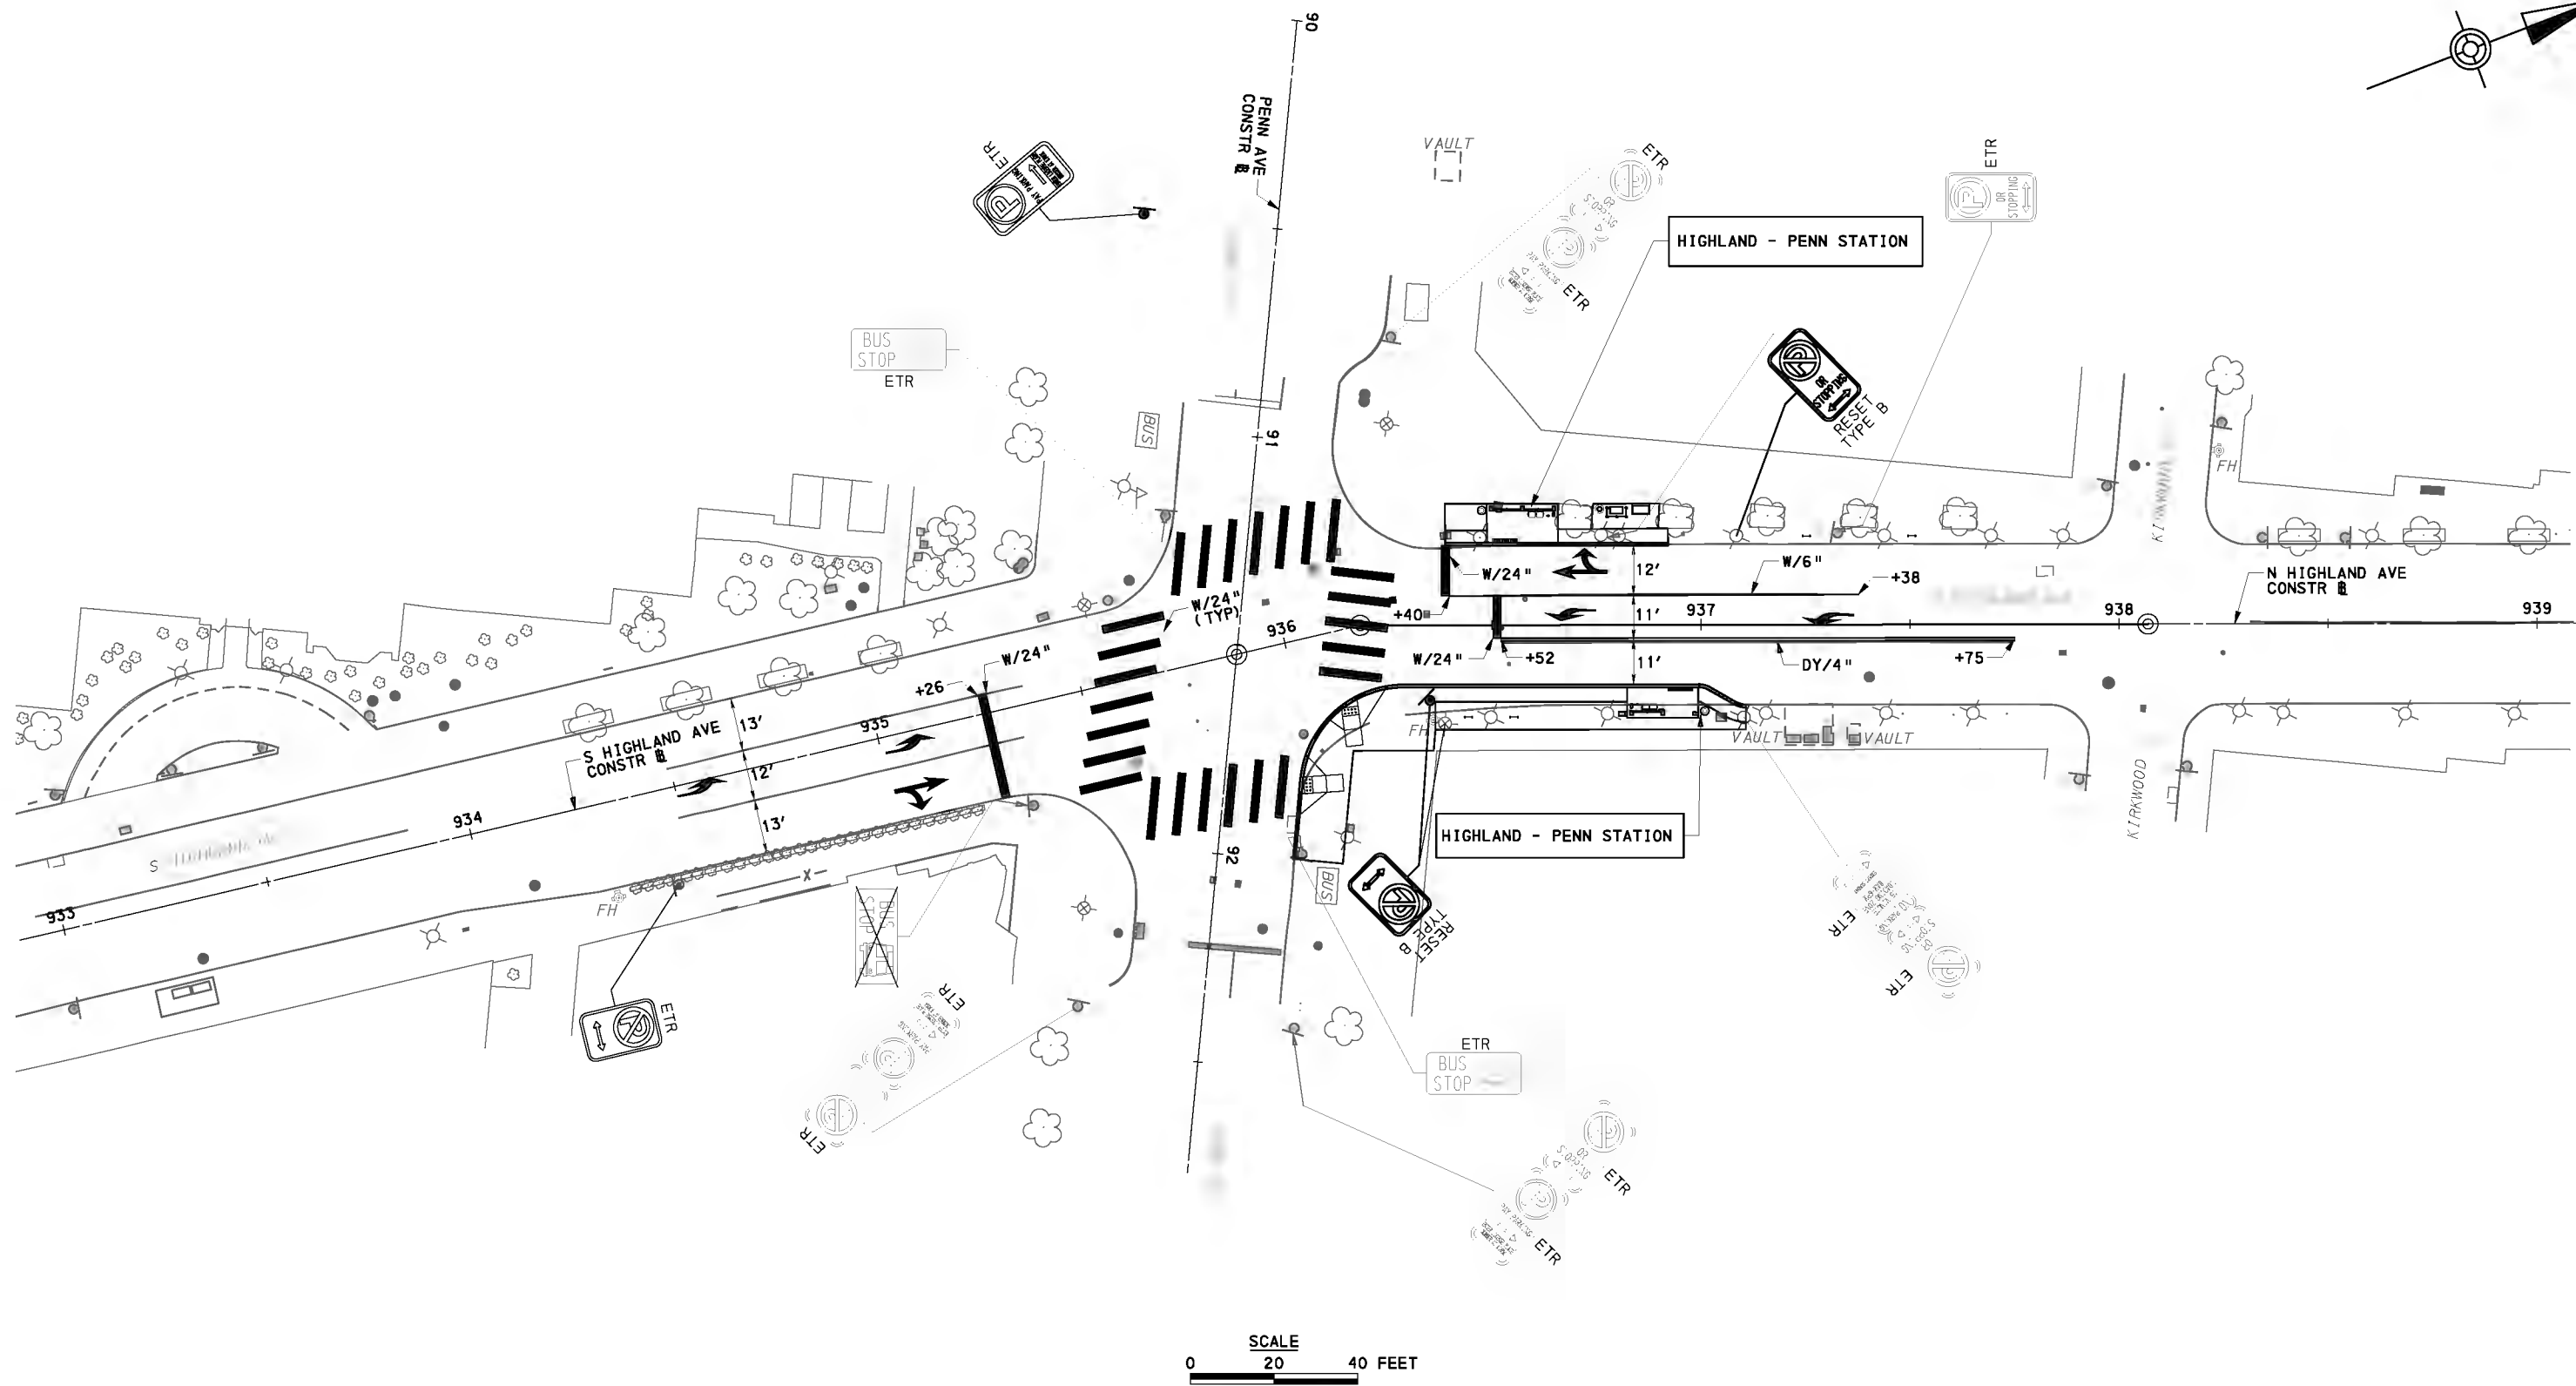

Gulf Tower
707 Grant Street
5th Floor
Pittsburgh, PA 15219



Prepared by:
3689 Route 711
Ligonier, PA 15658

THE MARKOSKY ENGINEERING GROUP, INC.

NO.	DATE	DESCRIPTION

THE PREPARATION OF THIS DOCUMENT HAS BEEN FINANCED IN PART THROUGH A GRANT FROM THE FEDERAL TRANSIT ADMINISTRATION, U.S. DEPARTMENT OF TRANSPORTATION, UNDER THE URBAN MASS TRANSPORTATION ACT OF 1964, AS AMENDED, FOR THE PORT AUTHORITY OF ALLEGHENY COUNTY, PENNSYLVANIA.

100% DESIGN SUBMITTAL

(NOT FOR CONSTRUCTION)

SIGNATURE

APPROVED

DESIGNED	LMS
DRAWN	LMS
CHECKED	BLW
IN CHARGE	MW
DATE	09/29/20
SCALE	AS SHOWN

FOR CONSTRUCTION PLAN SEE SHEET 622
PORT AUTHORITY OF ALLEGHENY COUNTY
PITTSBURGH PENNSYLVANIA




BUS RAPID TRANSIT ROADWAY
SIGNING & PAVEMENT MARKING PLANS
HIGHLAND-PENN STATION



CONTRACT NO. BRT-001


DWG. NO. SN119

SHT. 1047

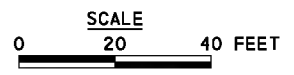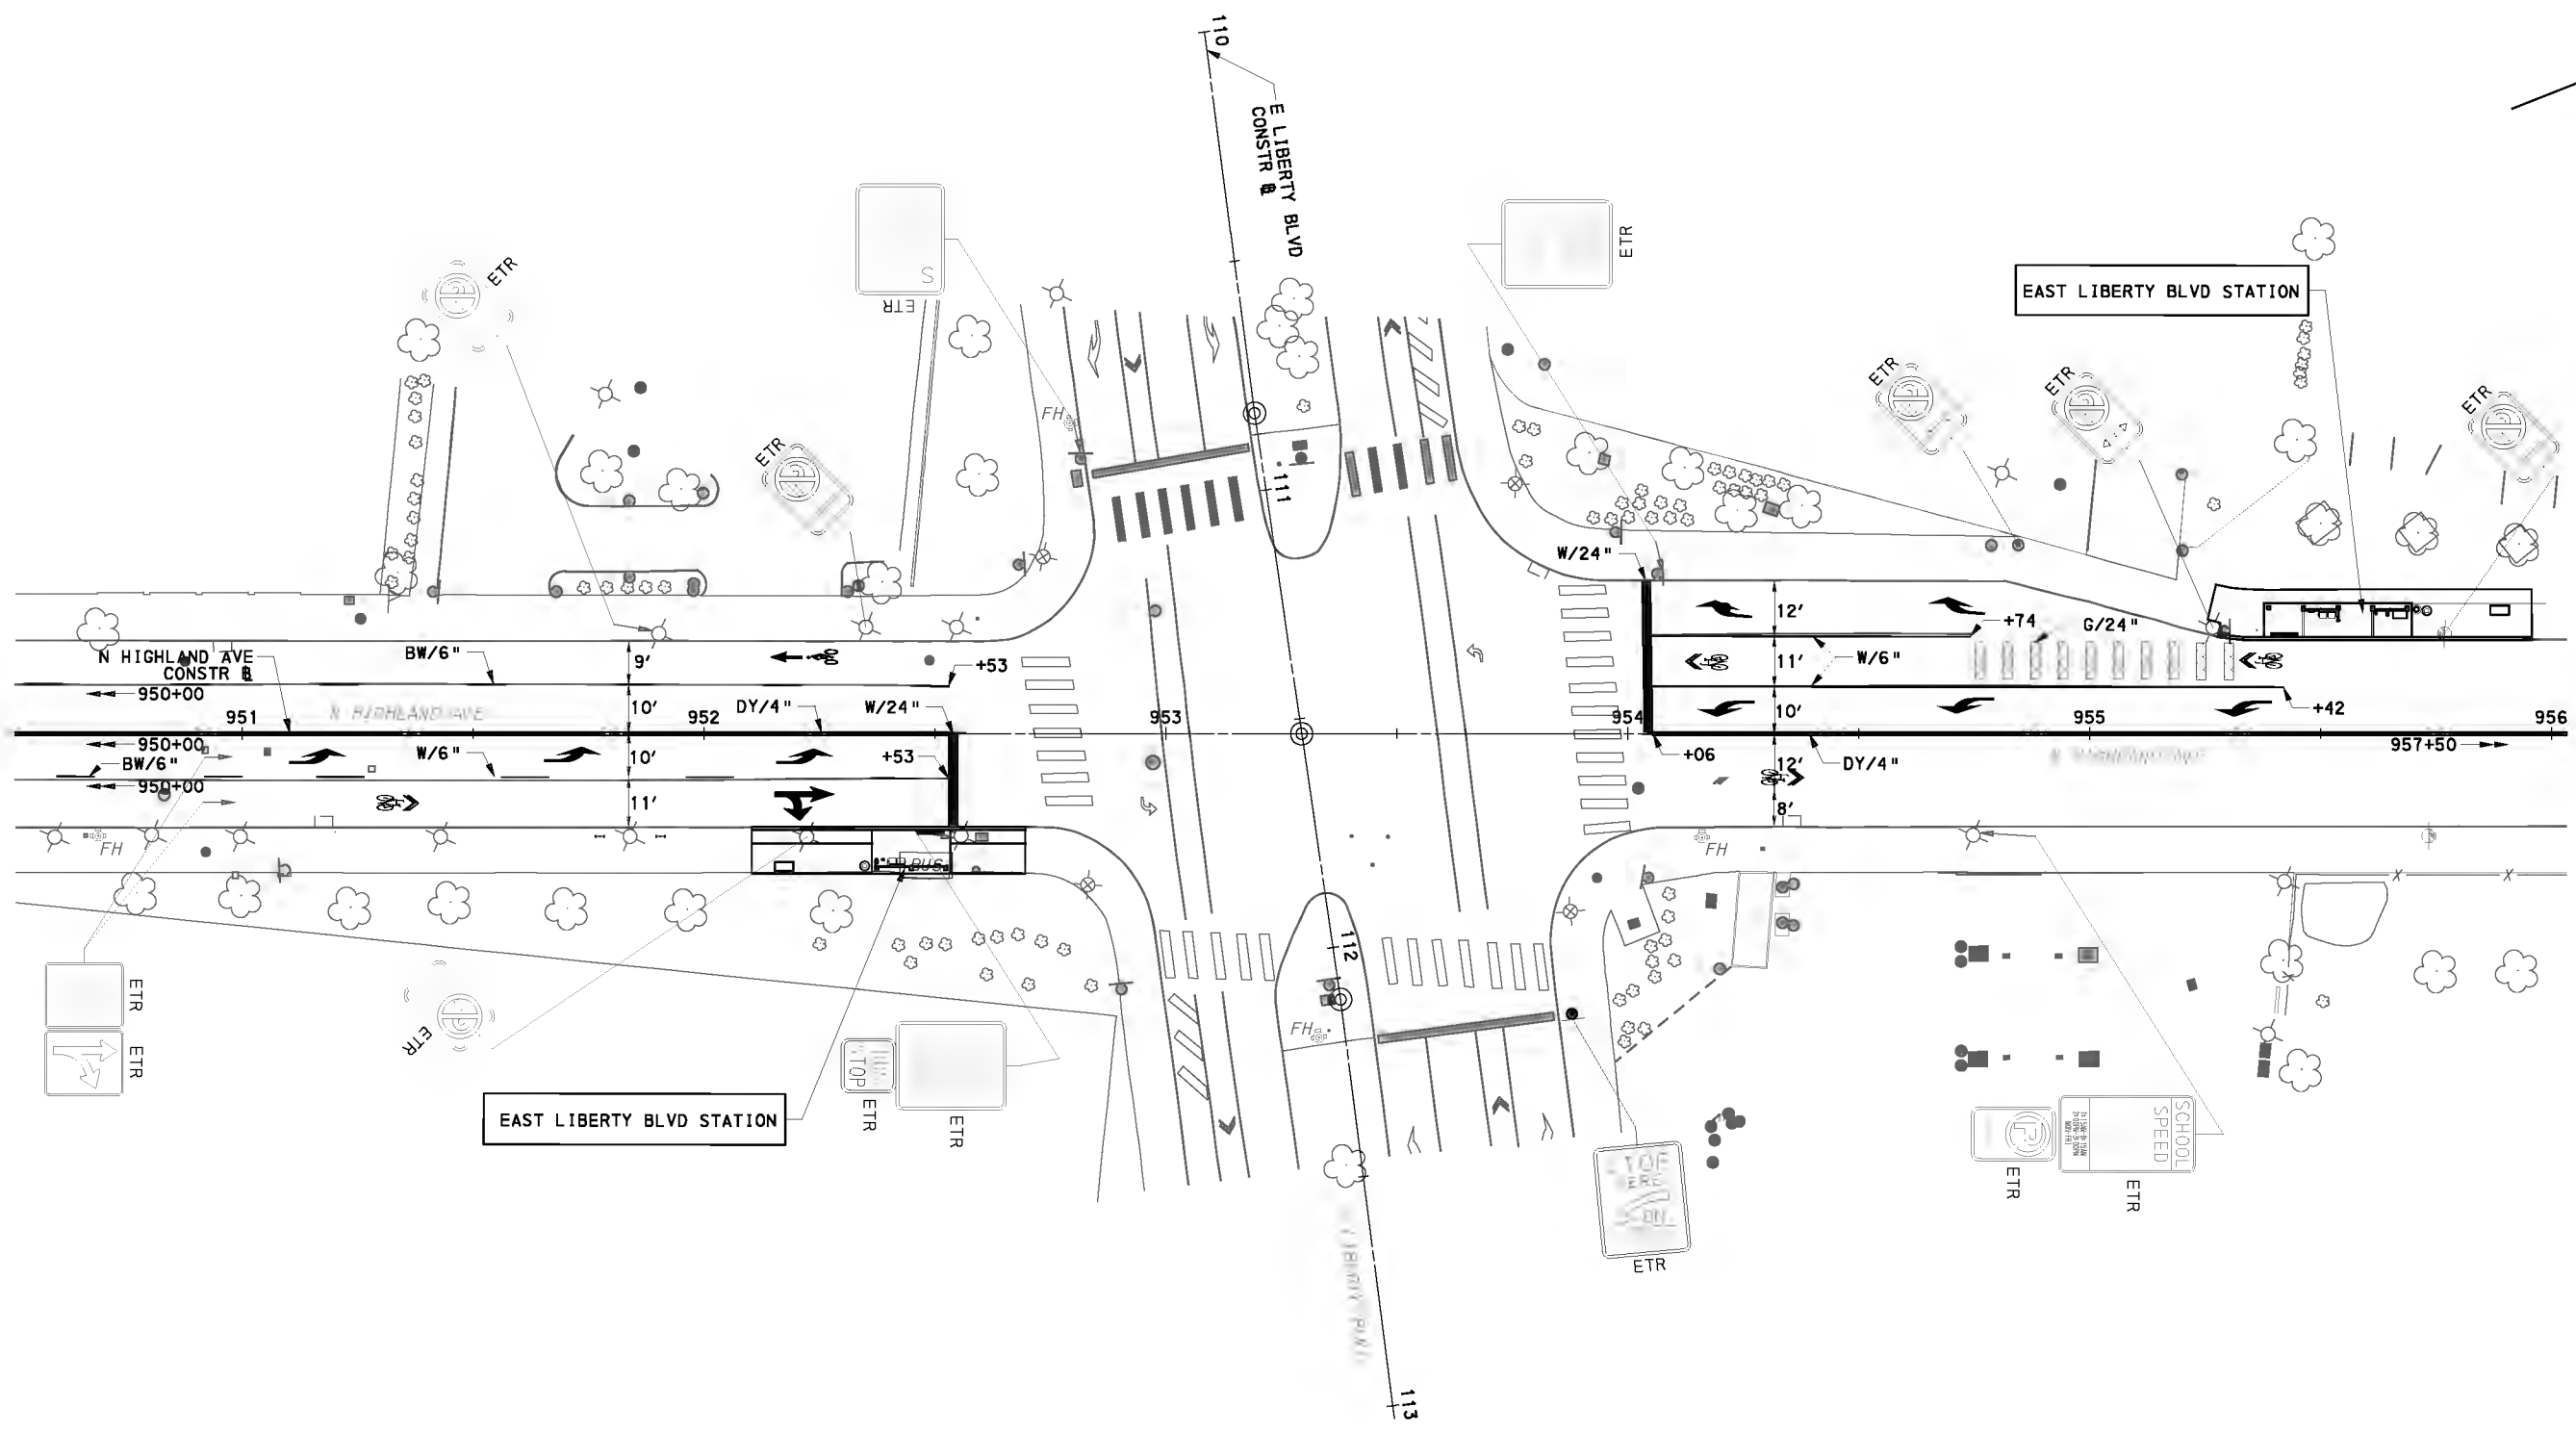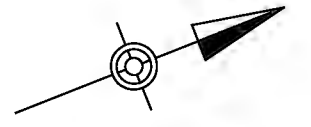

FOR CONSTRUCTION PLAN SEE SHEET 623

AECOM
 Gulf Tower
 707 Grant Street
 5th Floor
 Pittsburgh, PA 15219

Prepared by:

MARKOSKY
 THE MARKOSKY ENGINEERING GROUP, INC.
 3689 Route 711
 Ligonier, PA 15658

NO.	DATE	DESCRIPTION


THE PREPARATION OF THIS DOCUMENT HAS BEEN FINANCED IN PART THROUGH A GRANT FROM THE FEDERAL TRANSIT ADMINISTRATION, U.S. DEPARTMENT OF TRANSPORTATION, UNDER THE URBAN MASS TRANSPORTATION ACT OF 1964, AS AMENDED, FOR THE PORT AUTHORITY OF ALLEGHENY COUNTY, PENNSYLVANIA.




100% DESIGN SUBMITTAL

 (NOT FOR CONSTRUCTION)

 SIGNATURE _____ APPROVED _____

DESIGNED	LMS
DRAWN	LMS
CHECKED	BLW
IN CHARGE	MW
DATE	09/29/20
SCALE	AS SHOWN

PORT AUTHORITY OF ALLEGHENY COUNTY
 PITTSBURGH PENNSYLVANIA
BUS RAPID TRANSIT ROADWAY SIGNING & PAVEMENT MARKING PLANS
 EAST LIBERTY BLVD STATION
 **Port Authority** connecting people to life®
 CONTRACT NO. BRT-001
 DWG. NO. SN120 SHT. 1048

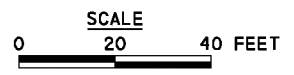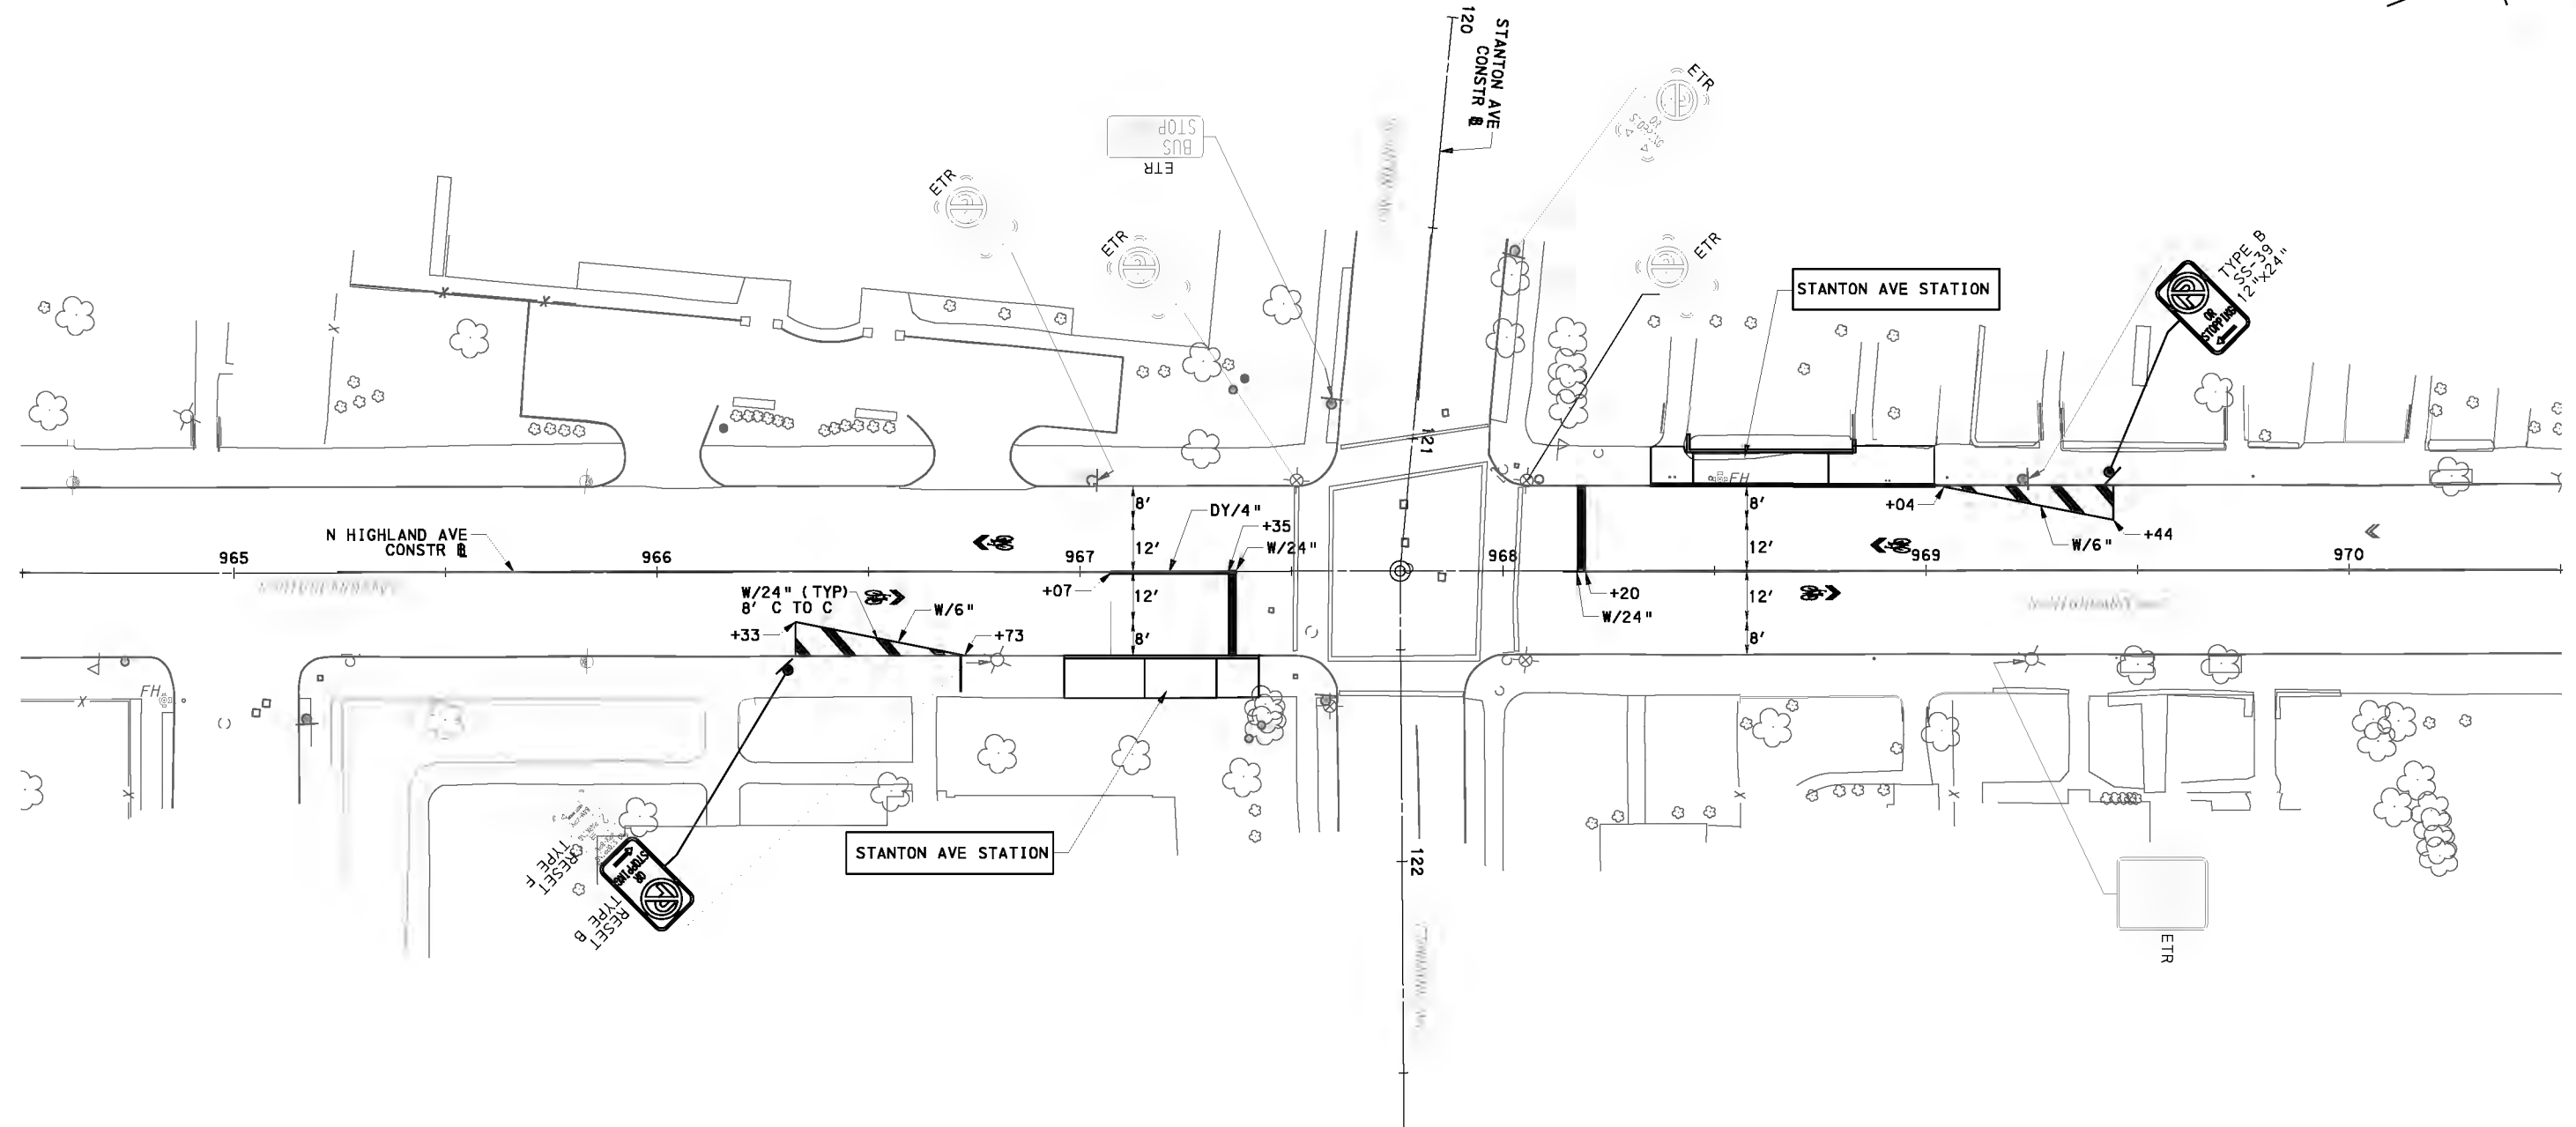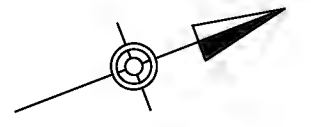

FOR CONSTRUCTION PLAN SEE SHEET 624



NO.	DATE	DESCRIPTION

THE PREPARATION OF THIS DOCUMENT HAS BEEN FINANCED IN PART THROUGH A GRANT FROM THE FEDERAL TRANSIT ADMINISTRATION, U.S. DEPARTMENT OF TRANSPORTATION, UNDER THE URBAN MASS TRANSPORTATION ACT OF 1964, AS AMENDED, FOR THE PORT AUTHORITY OF ALLEGHENY COUNTY, PENNSYLVANIA.

100% DESIGN SUBMITTAL
(NOT FOR CONSTRUCTION)
SIGNATURE _____

APPROVED _____



DESIGNED	LMS
DRAWN	LMS
CHECKED	BLW
IN CHARGE	MW
DATE	09/29/20
SCALE	AS SHOWN

PORT AUTHORITY OF ALLEGHENY COUNTY
PITTSBURGH PENNSYLVANIA

BUS RAPID TRANSIT ROADWAY SIGNING & PAVEMENT MARKING PLANS
STANTON AVE STATION

Port Authority connecting people to life™

CONTRACT NO. BRT-001
DWG. NO. SN121 SHT. 1049

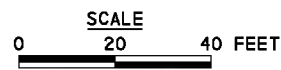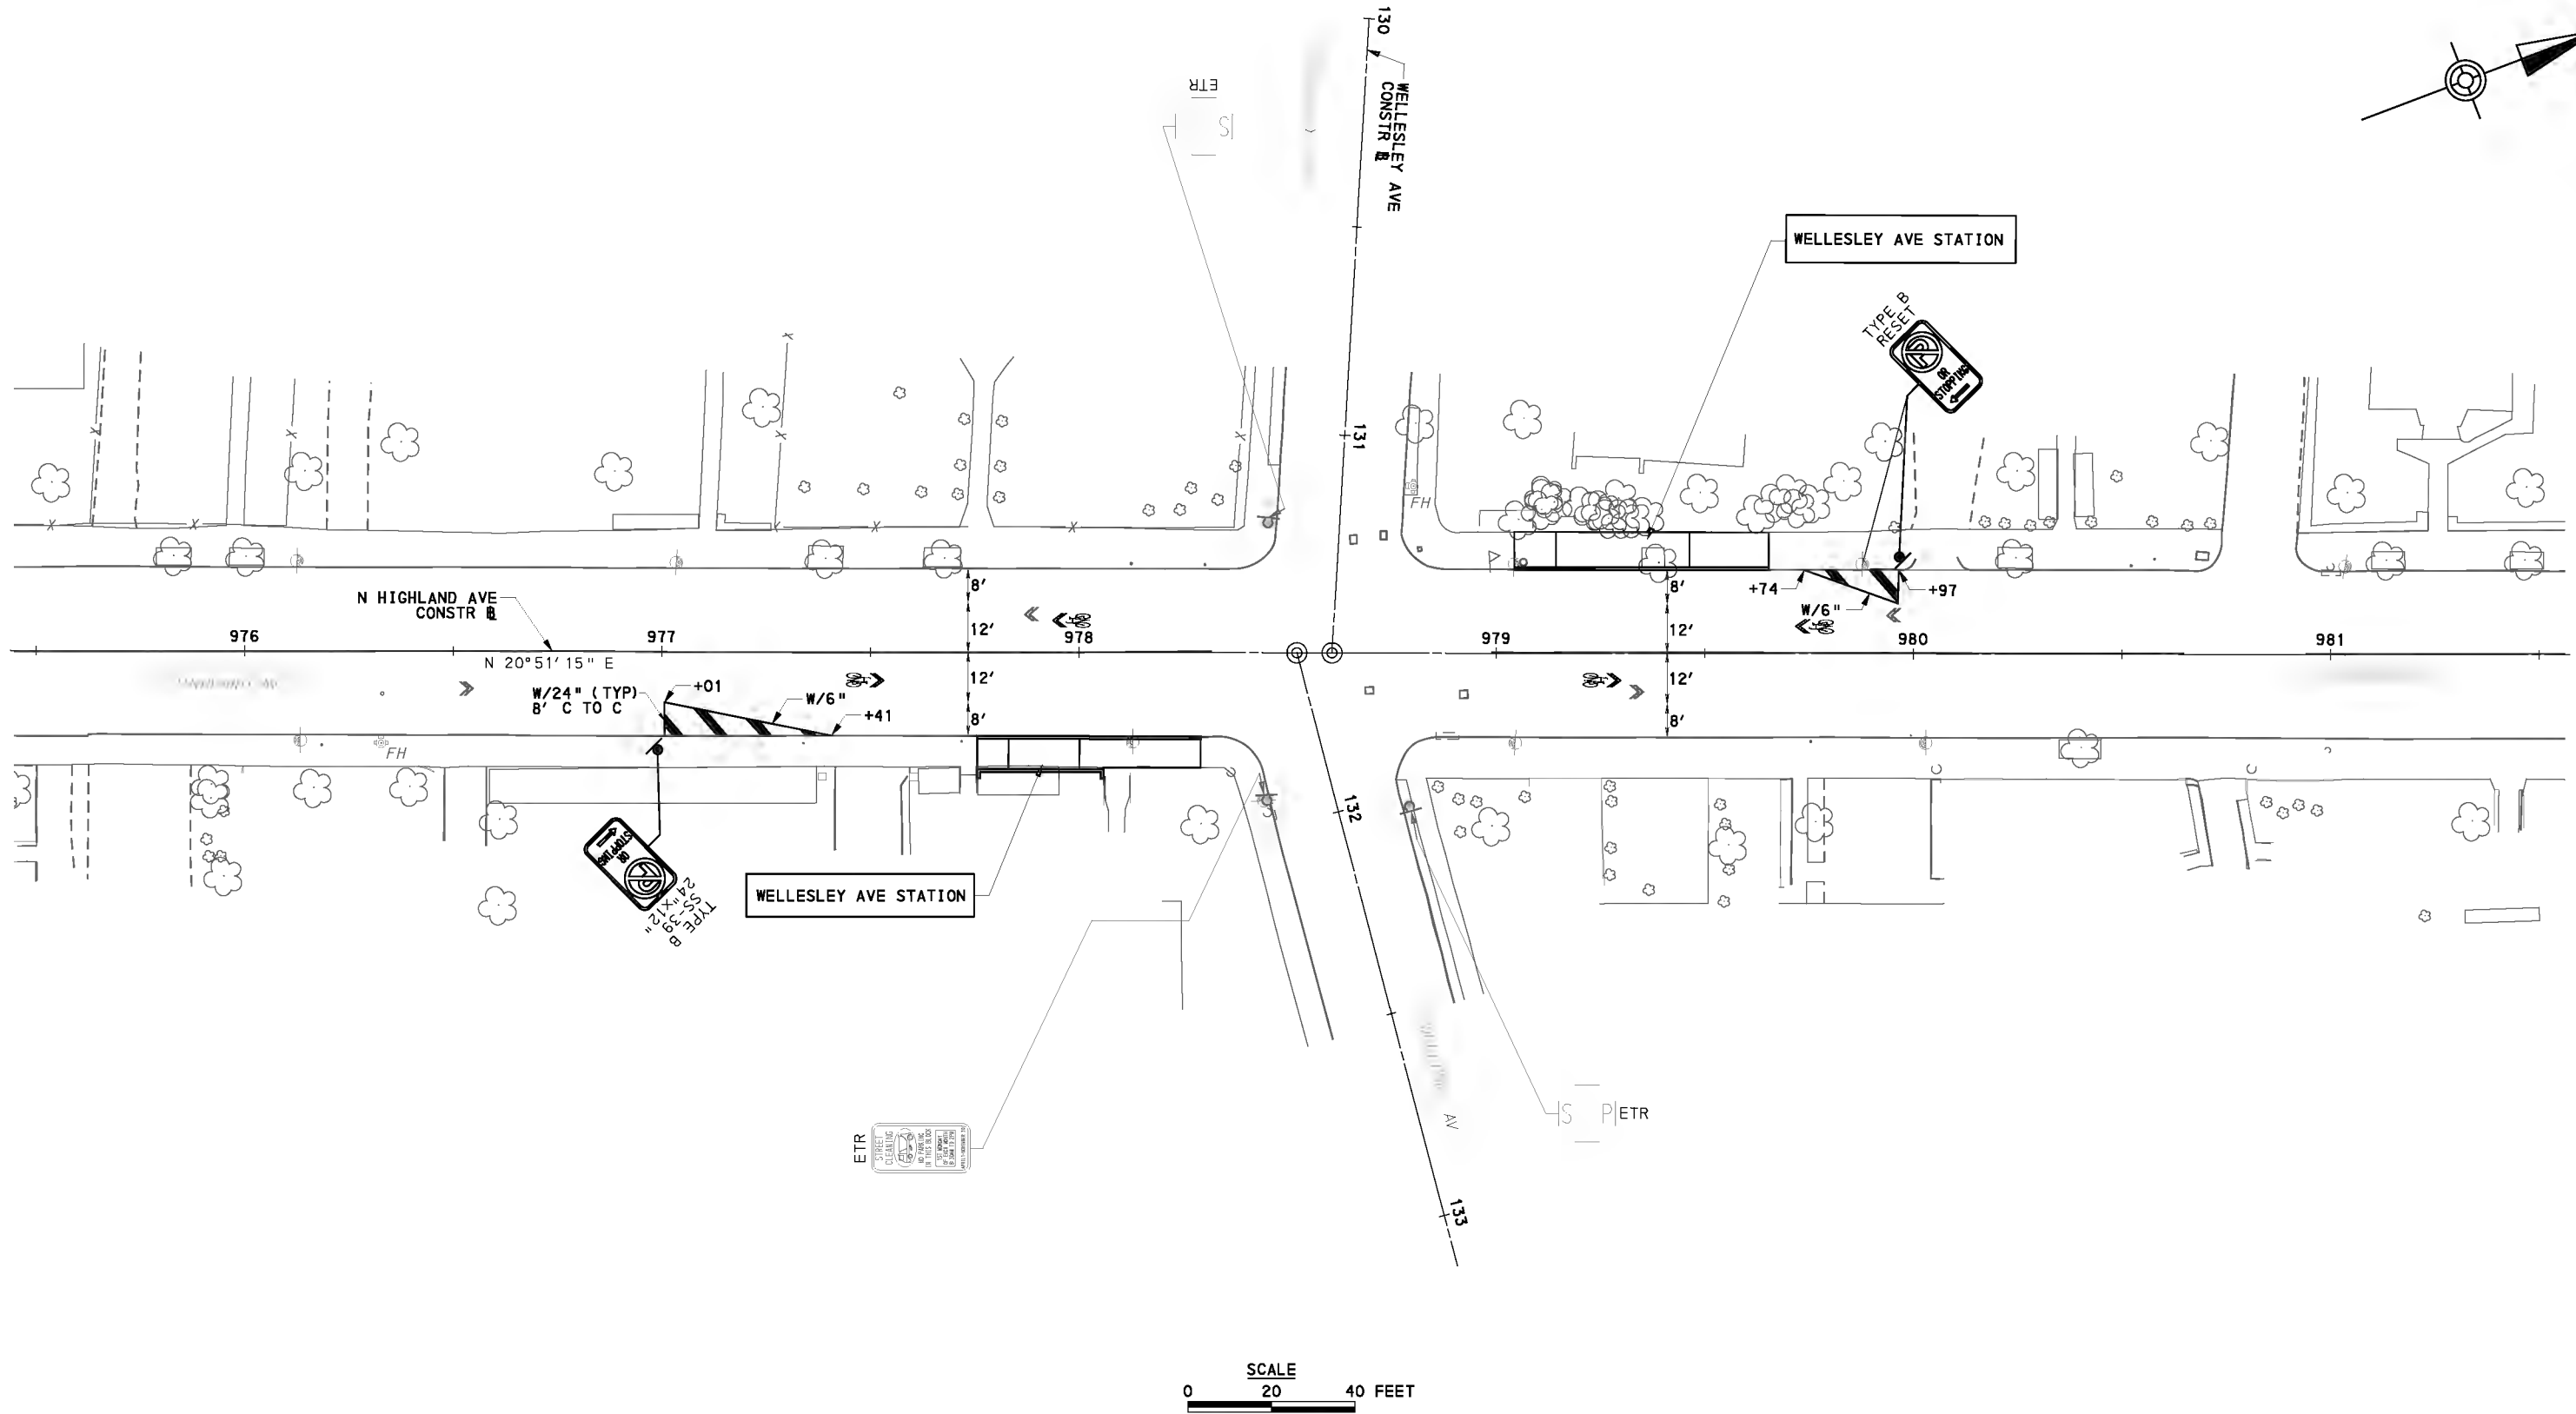

FOR CONSTRUCTION PLAN SEE SHEET 625



Gulf Tower
707 Grant Street
5th Floor
Pittsburgh, PA 15219



THE MARKOSKY ENGINEERING GROUP, INC.

Prepared by:

3689 Route 711
Ligonier, PA 15658

NO.	DATE	DESCRIPTION

THE PREPARATION OF THIS DOCUMENT HAS BEEN FINANCED IN PART THROUGH A GRANT FROM THE FEDERAL TRANSIT ADMINISTRATION, U.S. DEPARTMENT OF TRANSPORTATION, UNDER THE URBAN MASS TRANSPORTATION ACT OF 1964, AS AMENDED, FOR THE PORT AUTHORITY OF ALLEGHENY COUNTY, PENNSYLVANIA.

100% DESIGN SUBMITTAL

(NOT FOR CONSTRUCTION)

SIGNATURE

APPROVED

DESIGNED	LMS
DRAWN	LMS
CHECKED	BLW
IN CHARGE	MW
DATE	09/29/20
SCALE	AS SHOWN



PORT AUTHORITY OF ALLEGHENY COUNTY
PITTSBURGH PENNSYLVANIA

BUS RAPID TRANSIT ROADWAY
SIGNING & PAVEMENT MARKING PLANS
WELLESLEY AVE STATION




CONTRACT NO. BRT-001

DWG. NO. SN122 SHT. 1050

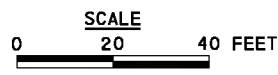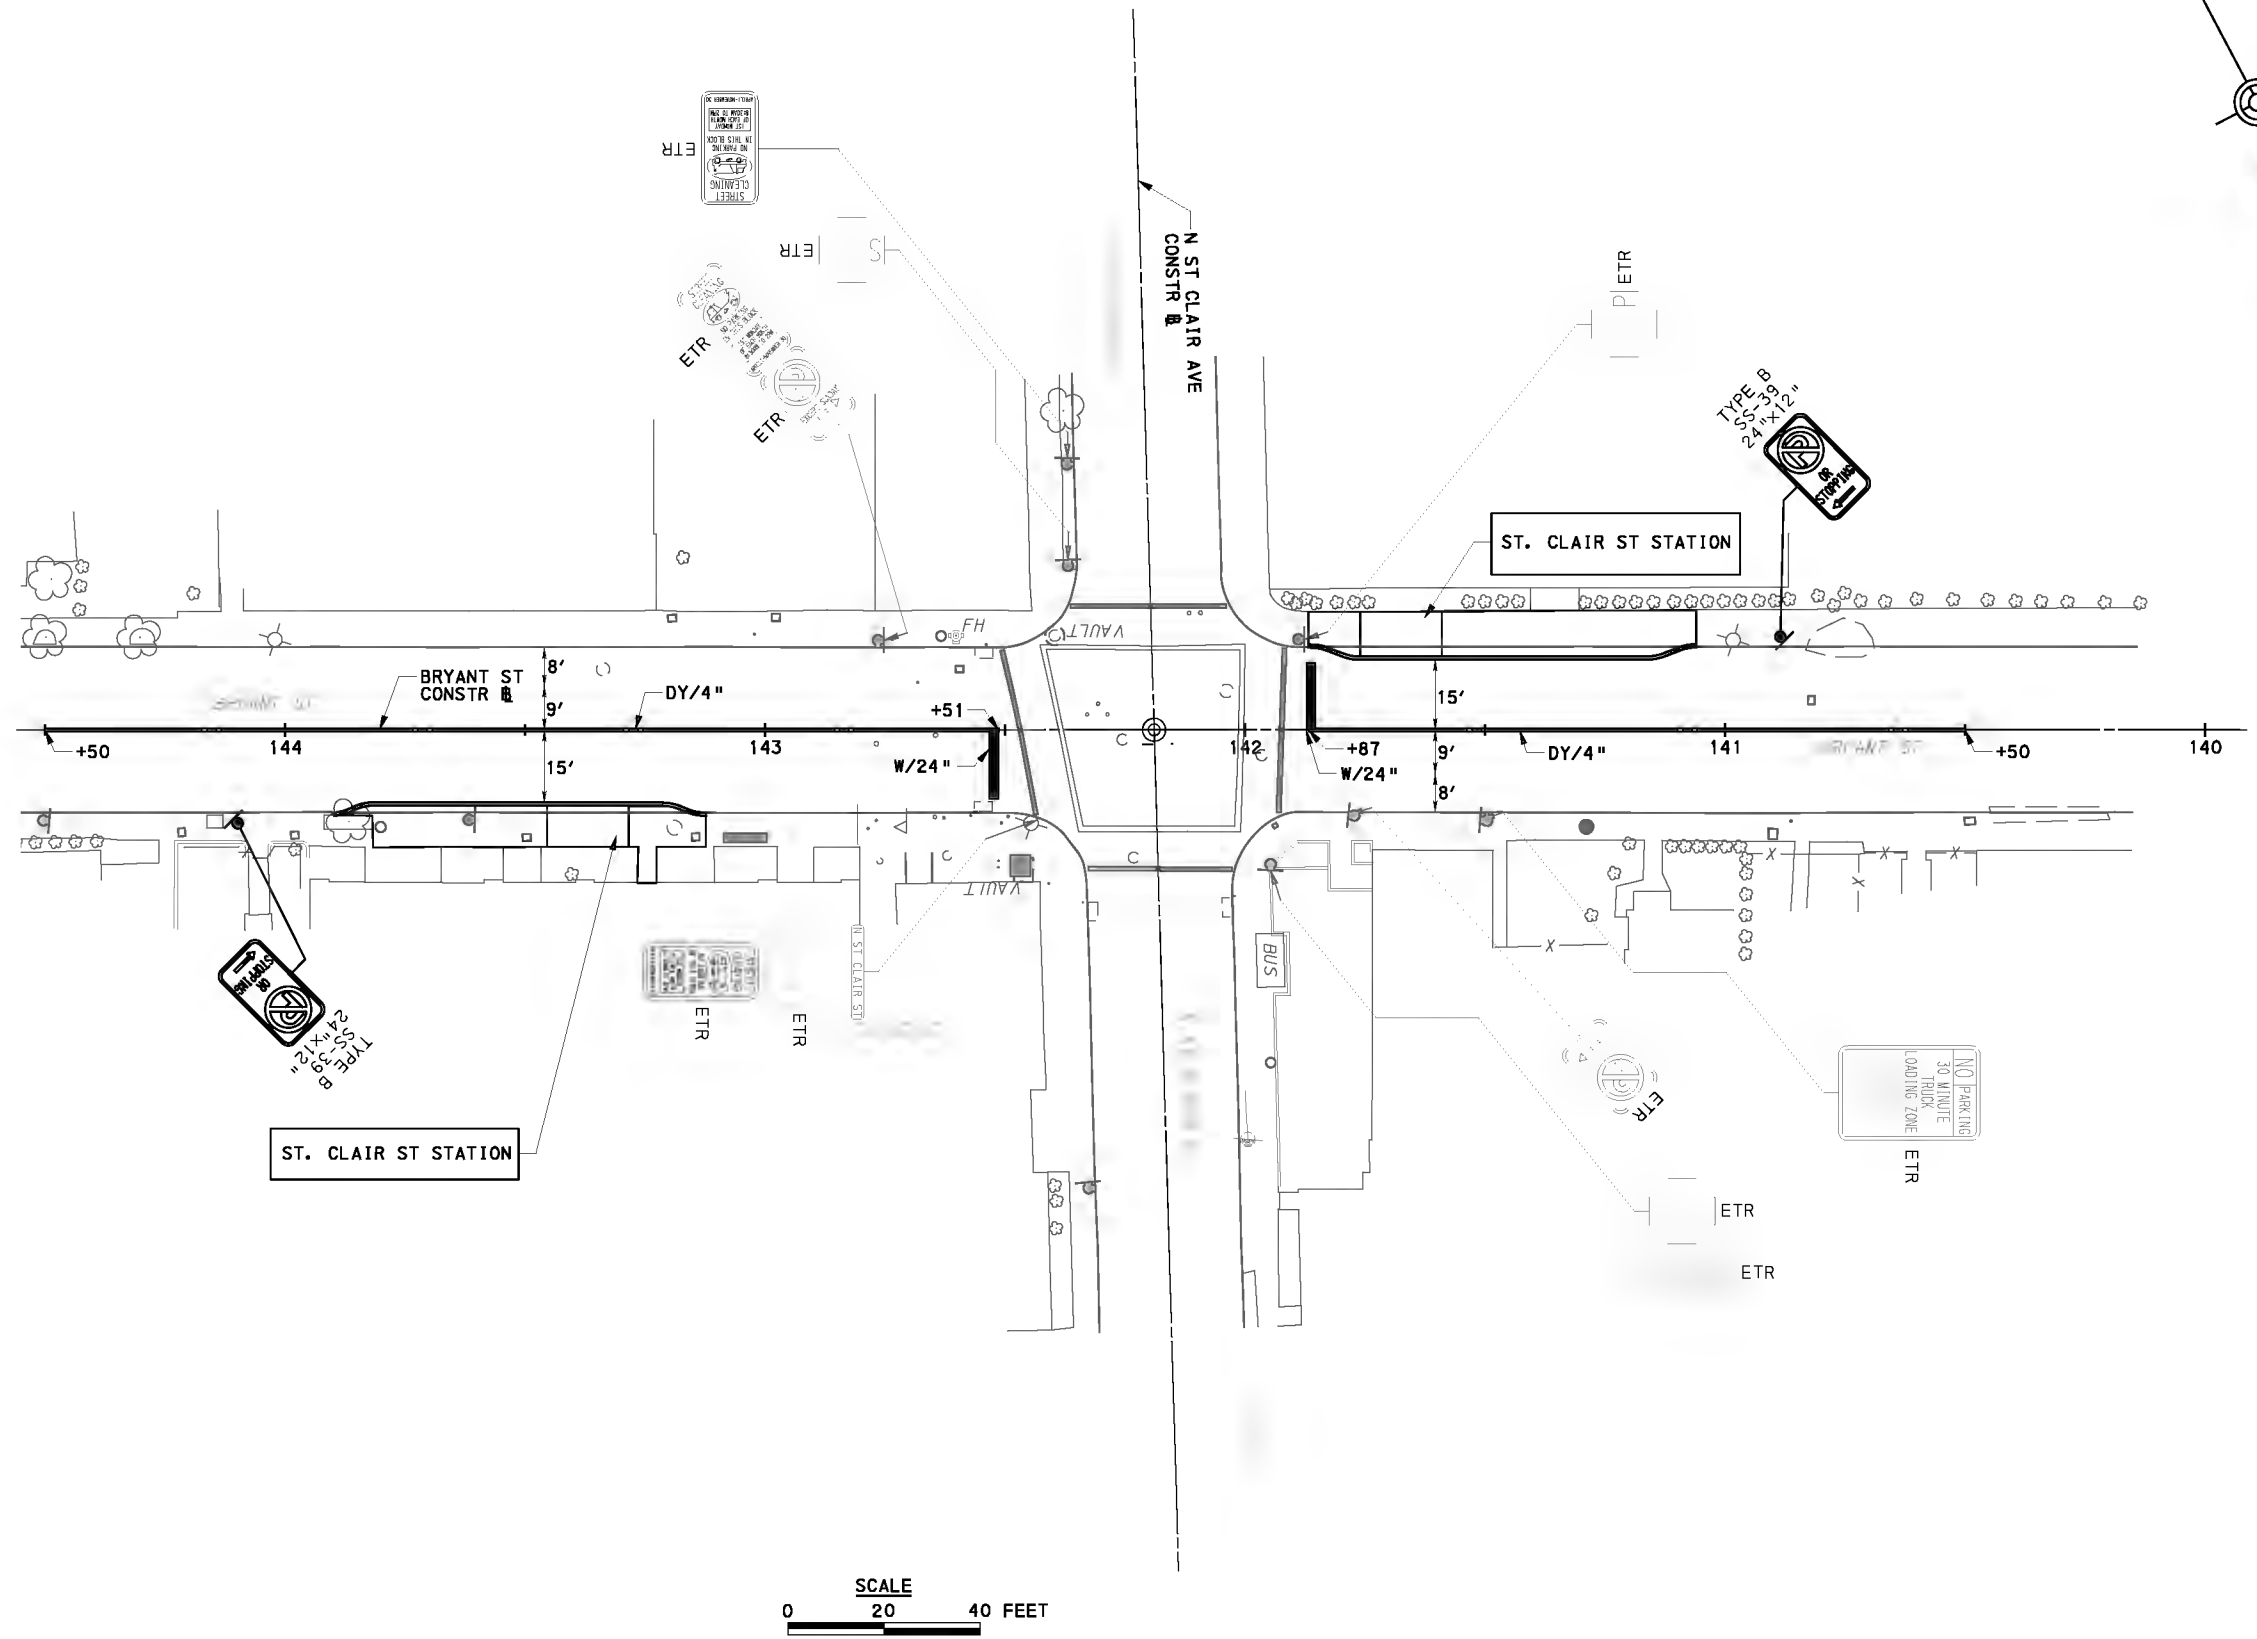

FOR CONSTRUCTION PLAN SEE SHEET 626



Prepared by:

MARKOSKY
 THE MARKOSKY ENGINEERING GROUP, INC.
 3689 Route 711
 Ligonier, PA 15658

NO.	DATE	DESCRIPTION

THE PREPARATION OF THIS DOCUMENT HAS BEEN FINANCED IN PART THROUGH A GRANT FROM THE FEDERAL TRANSIT ADMINISTRATION, U.S. DEPARTMENT OF TRANSPORTATION, UNDER THE URBAN MASS TRANSPORTATION ACT OF 1964, AS AMENDED, FOR THE PORT AUTHORITY OF ALLEGHENY COUNTY, PENNSYLVANIA.


100% DESIGN SUBMITTAL
 (NOT FOR CONSTRUCTION)
 SIGNATURE _____

APPROVED _____




DESIGNED	LMS
DRAWN	LMS
CHECKED	BLW
IN CHARGE	MW
DATE	09/29/20
SCALE	AS SHOWN

PORT AUTHORITY OF ALLEGHENY COUNTY
 PITTSBURGH PENNSYLVANIA

BUS RAPID TRANSIT ROADWAY SIGNING & PAVEMENT MARKING PLANS
 ST CLAIR ST STATION

 **Port Authority** connecting people to life

CONTRACT NO. BRT-001
DWG. NO. SN123
SHT. 1051

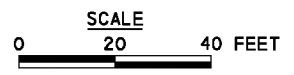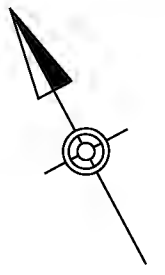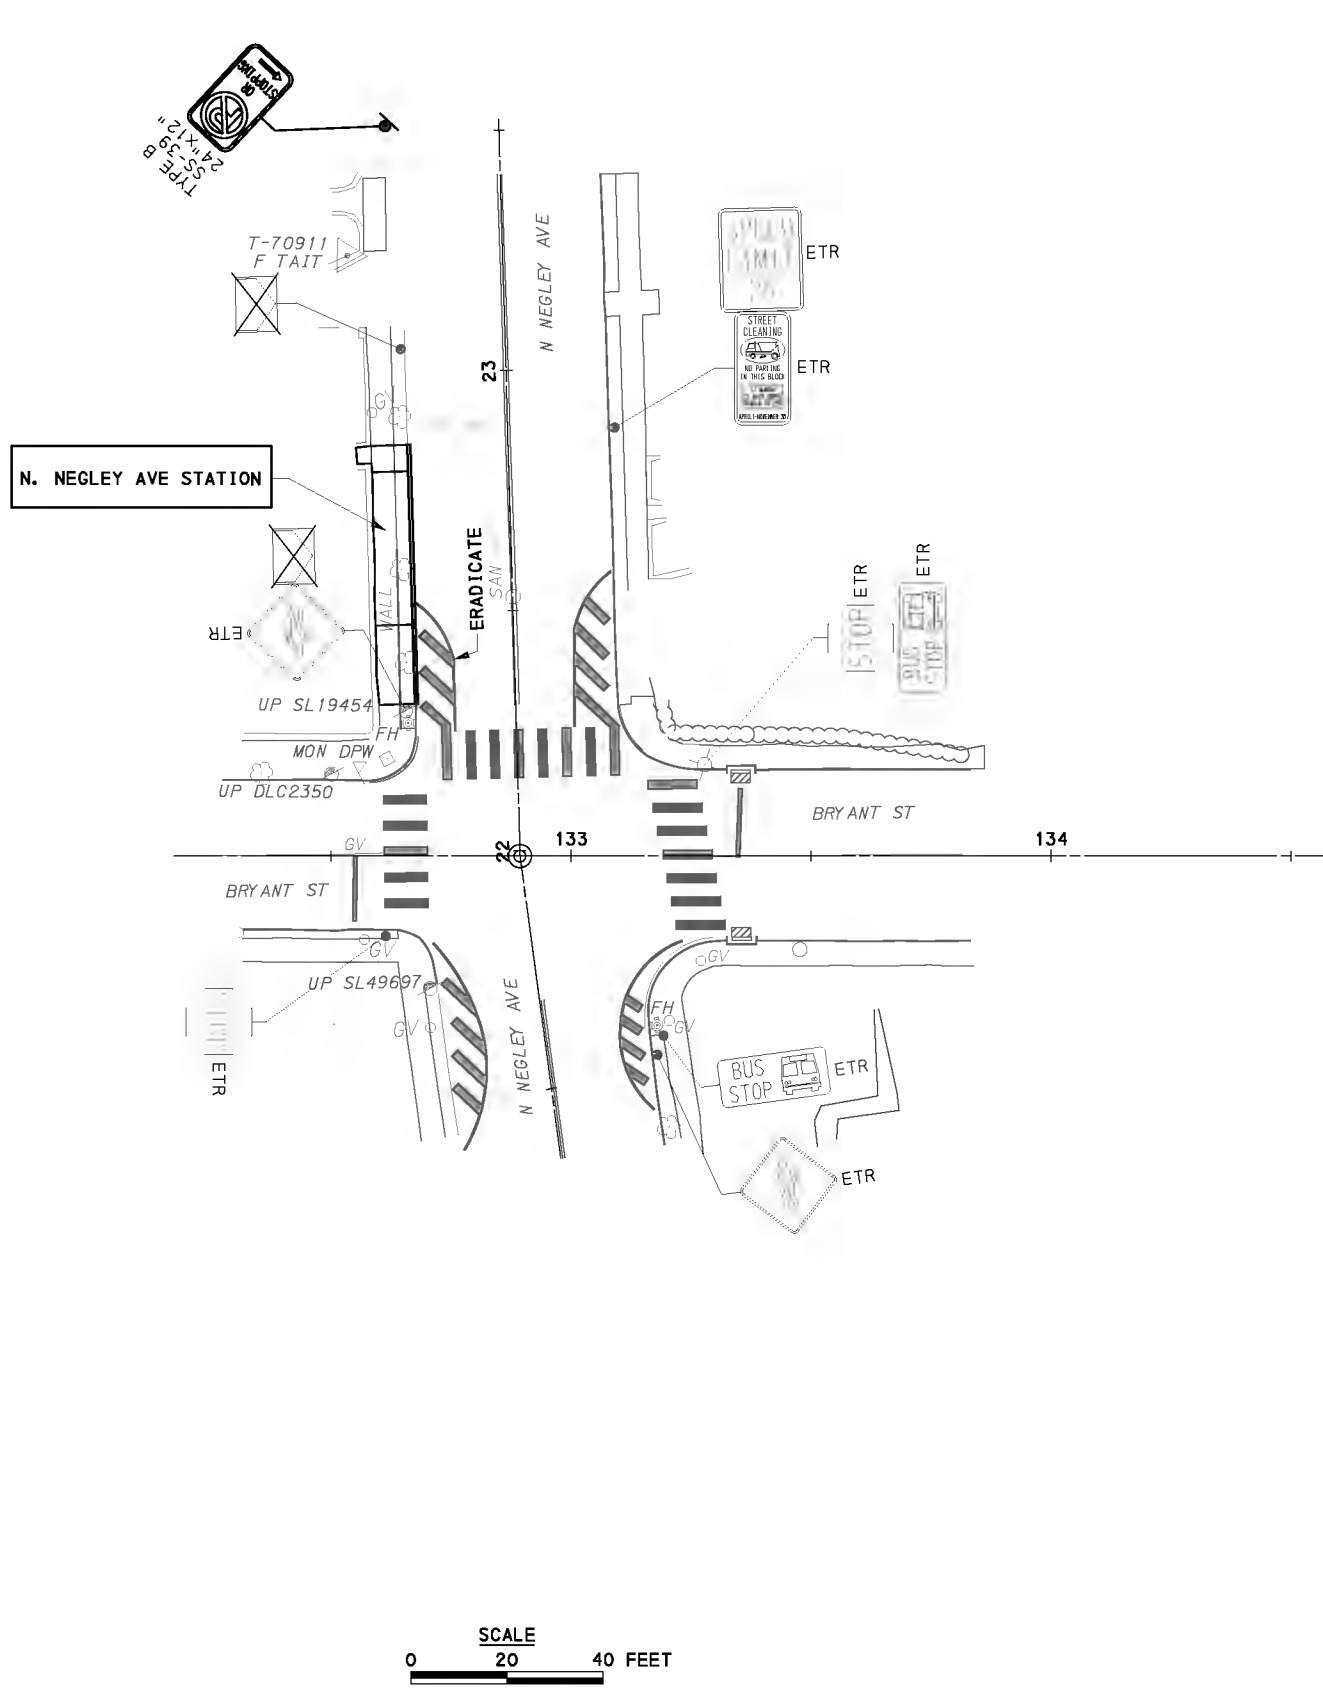

FOR CONSTRUCTION PLAN SEE SHEET 627

AECOM
 Gulf Tower
 707 Grant Street
 5th Floor
 Pittsburgh, PA 15219

Prepared by:

MARKOSKY
 THE MARKOSKY ENGINEERING GROUP, INC.
 3689 Route 711
 Ligonier, PA 15658

NO.	DATE	DESCRIPTION

THE PREPARATION OF THIS DOCUMENT HAS BEEN FINANCED IN PART THROUGH A GRANT FROM THE FEDERAL TRANSIT ADMINISTRATION, U.S. DEPARTMENT OF TRANSPORTATION, UNDER THE URBAN MASS TRANSPORTATION ACT OF 1964, AS AMENDED, FOR THE PORT AUTHORITY OF ALLEGHENY COUNTY, PENNSYLVANIA.


100% DESIGN SUBMITTAL


(NOT FOR CONSTRUCTION)

 SIGNATURE _____

APPROVED _____


DESIGNED	LMS
DRAWN	LMS
CHECKED	BLW
IN CHARGE	MW
DATE	09/29/20
SCALE	AS SHOWN

PORT AUTHORITY OF ALLEGHENY COUNTY
 PITTSBURGH PENNSYLVANIA
BUS RAPID TRANSIT ROADWAY SIGNING & PAVEMENT MARKING PLANS
 N NEGLEY AVE STATION
 **Port Authority** connecting people to life
 CONTRACT NO. BRT-001
 DWG. NO. SN124 SHT. 1052

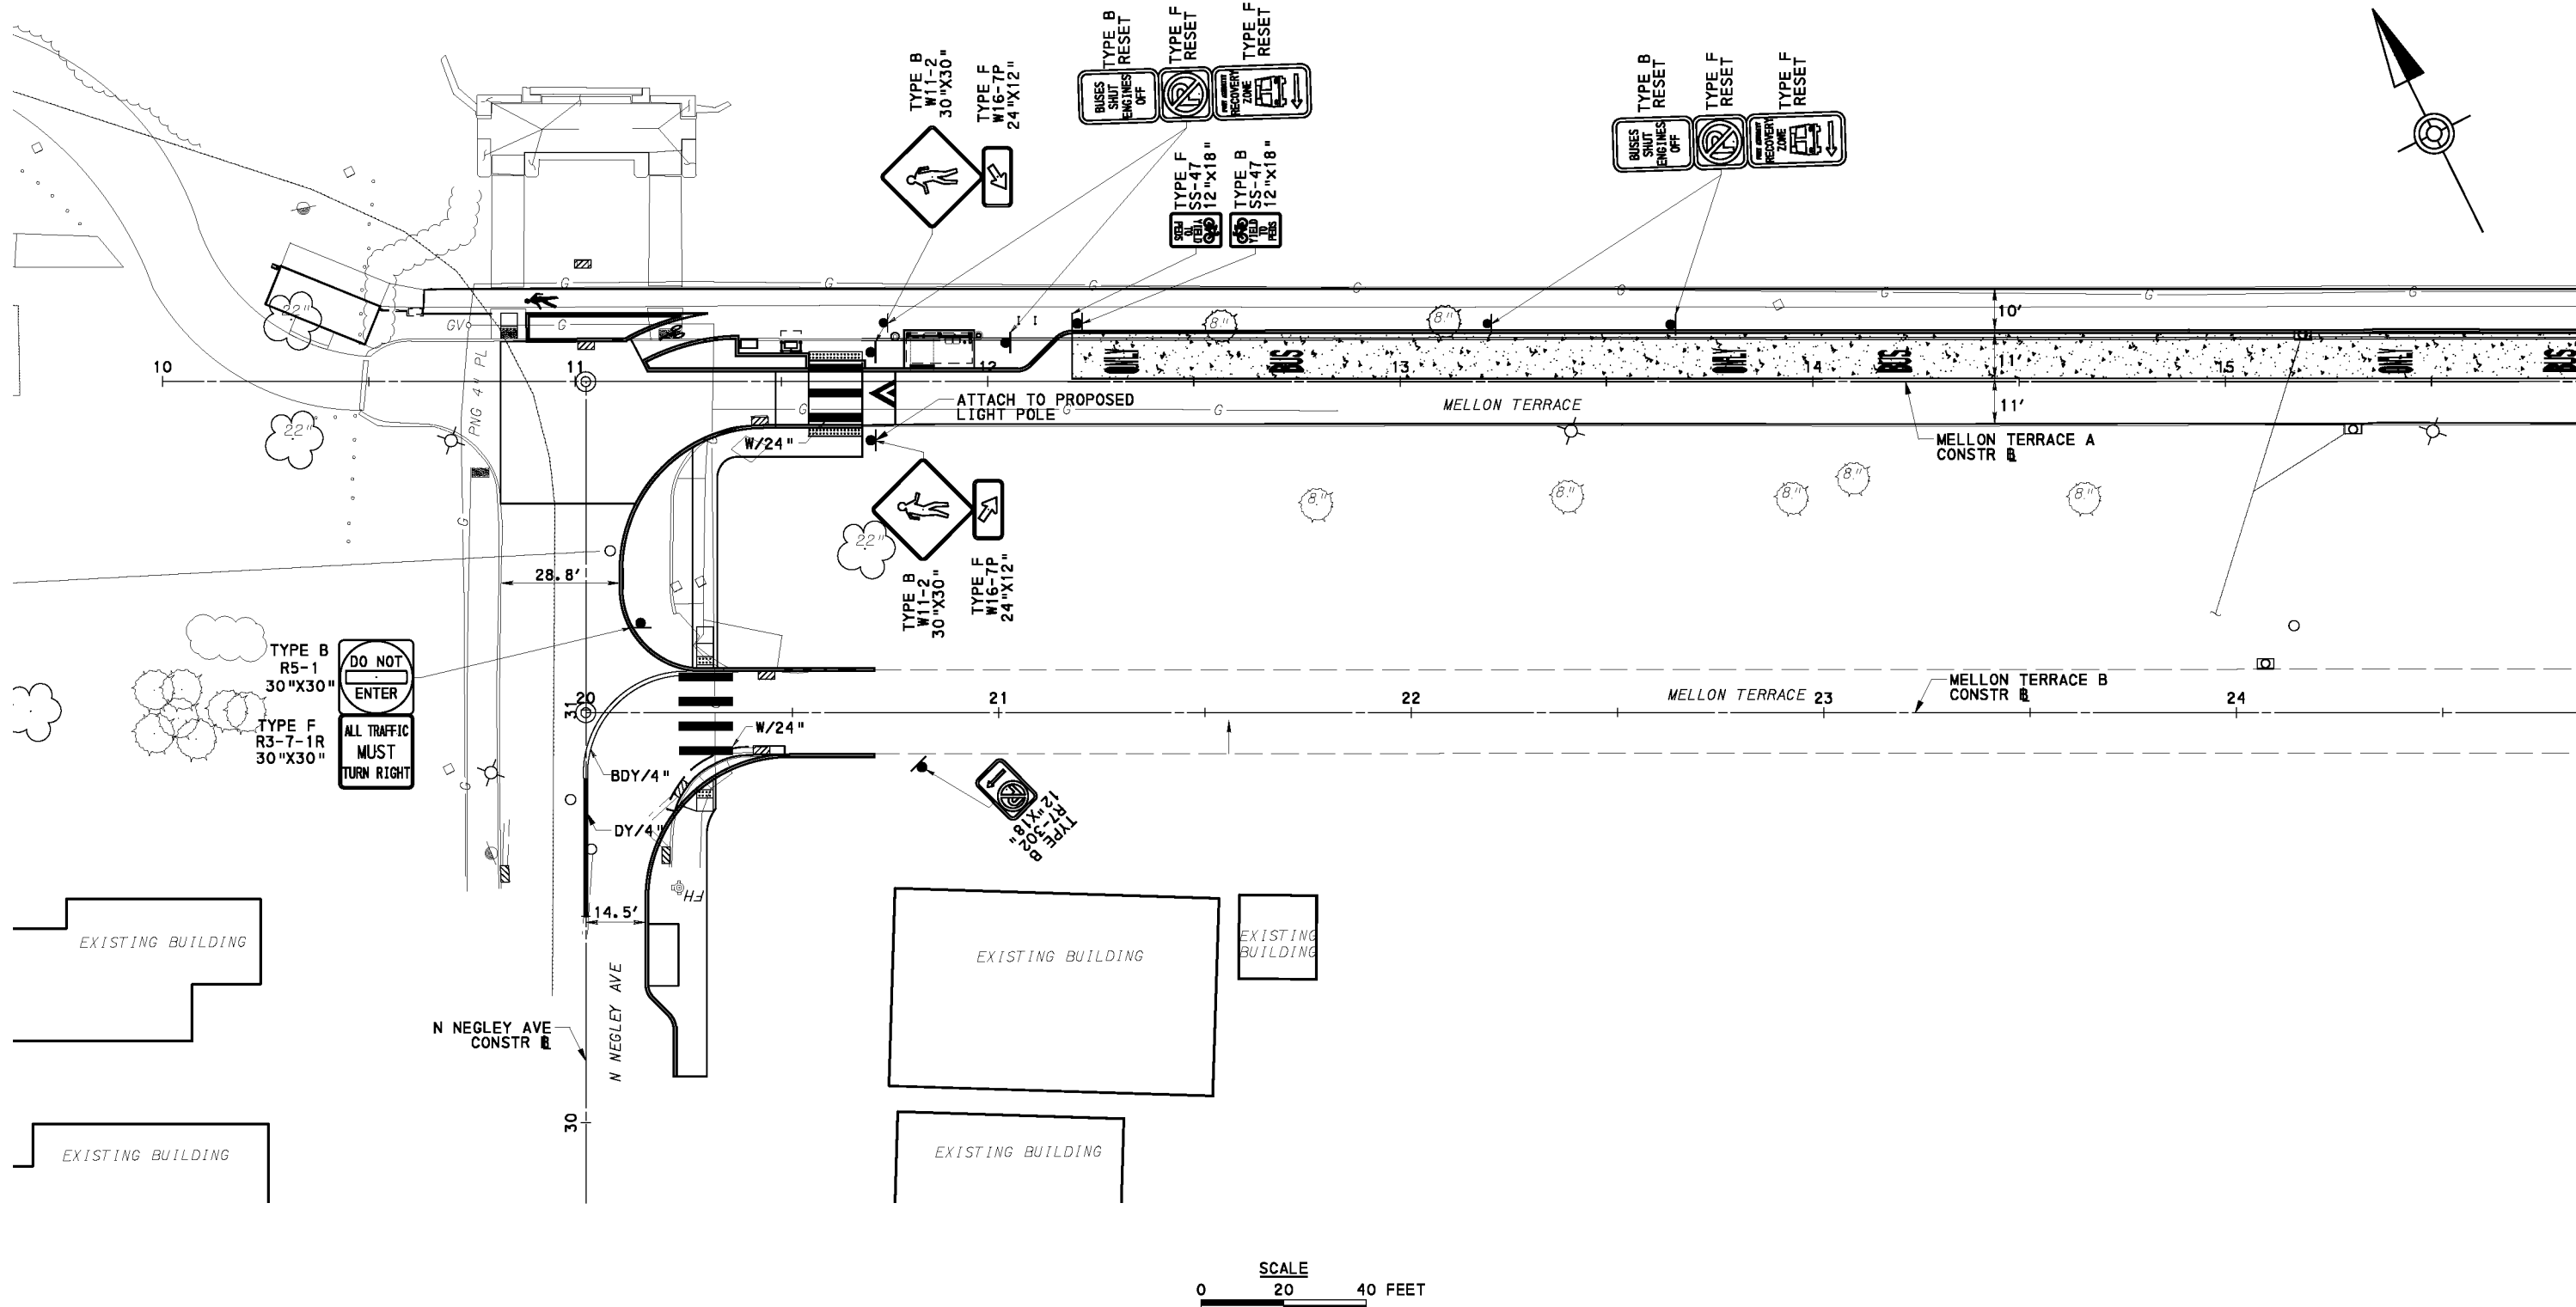

MATCH LINE SEE SHEET 1054

FOR CONSTRUCTION PLAN SEE SHEET 628

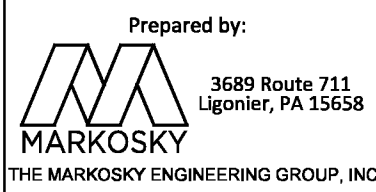

NO.	DATE	DESCRIPTION

THE PREPARATION OF THIS DOCUMENT HAS BEEN FINANCED IN PART THROUGH A GRANT FROM THE FEDERAL TRANSIT ADMINISTRATION, U.S. DEPARTMENT OF TRANSPORTATION, UNDER THE URBAN MASS TRANSPORTATION ACT OF 1964, AS AMENDED, FOR THE PORT AUTHORITY OF ALLEGHENY COUNTY, PENNSYLVANIA.

100% DESIGN SUBMITTAL
(NOT FOR CONSTRUCTION)
SIGNATURE _____

APPROVED _____




DESIGNED	LMS
DRAWN	LMS
CHECKED	BLW
IN CHARGE	MW
DATE	09/29/20
SCALE	AS SHOWN

PORT AUTHORITY OF ALLEGHENY COUNTY
PITTSBURGH PENNSYLVANIA

BUS RAPID TRANSIT ROADWAY SIGNING & PAVEMENT MARKING PLANS
MELLON TERRACE STATION

Port Authority connecting people to life™

CONTRACT NO. BRT-001
DWG. NO. SN125 SHT. 1053

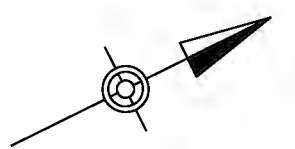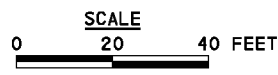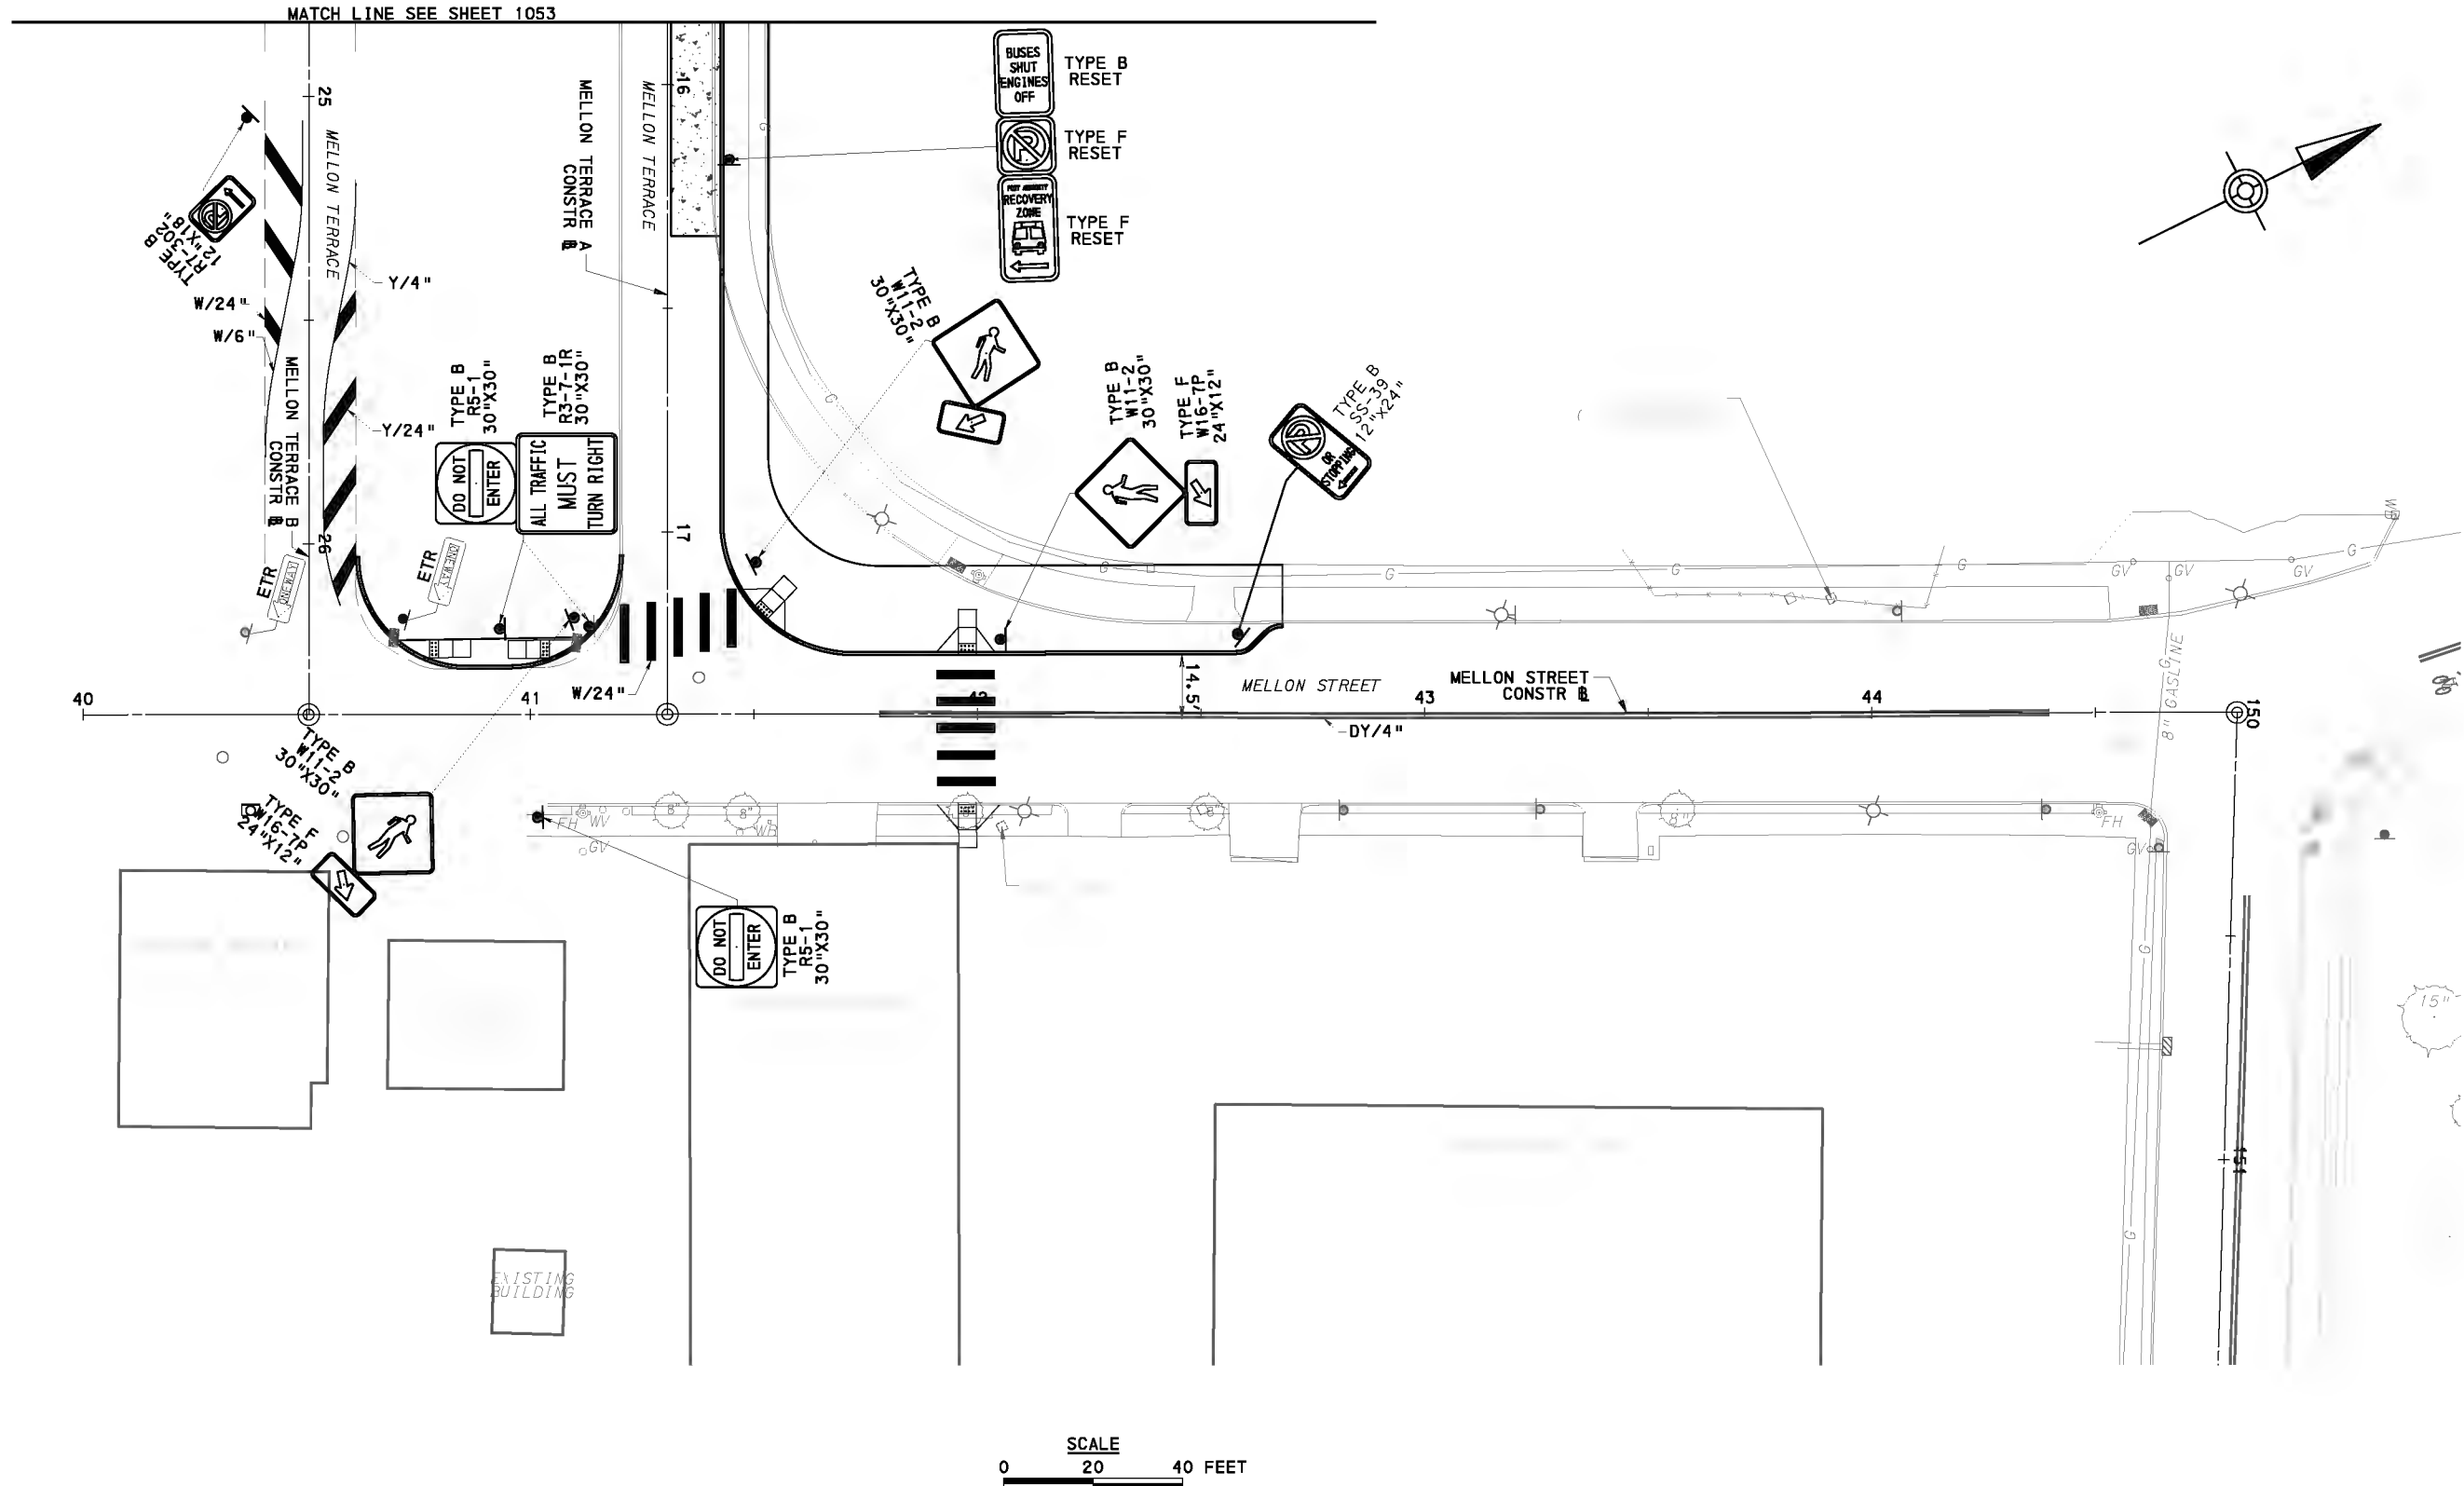

FOR CONSTRUCTION PLAN SEE SHEET 629

AECOM
 Gulf Tower
 707 Grant Street
 5th Floor
 Pittsburgh, PA 15219

Prepared by:


MARKOSKY
 THE MARKOSKY ENGINEERING GROUP, INC.
 3689 Route 711
 Ligonier, PA 15658



NO.	DATE	DESCRIPTION
REVISIONS		

THE PREPARATION OF THIS DOCUMENT HAS BEEN FINANCED IN PART THROUGH A GRANT FROM THE FEDERAL TRANSIT ADMINISTRATION, U.S. DEPARTMENT OF TRANSPORTATION, UNDER THE URBAN MASS TRANSPORTATION ACT OF 1964, AS AMENDED, FOR THE PORT AUTHORITY OF ALLEGHENY COUNTY, PENNSYLVANIA.

100% DESIGN SUBMITTAL
 (NOT FOR CONSTRUCTION)
 SIGNATURE _____ APPROVED _____


DESIGNED LMS
 DRAWN LMS
 CHECKED BLW
 IN CHARGE MW
 DATE 09/29/20
 SCALE AS SHOWN

PORT AUTHORITY OF ALLEGHENY COUNTY
 PITTSBURGH PENNSYLVANIA
BUS RAPID TRANSIT ROADWAY SIGNING & PAVEMENT MARKING PLANS
 MELLON STREET
 CONTRACT NO. BRT-001
 DWG. NO. SN126 SHT. 1054

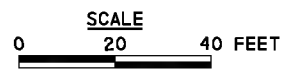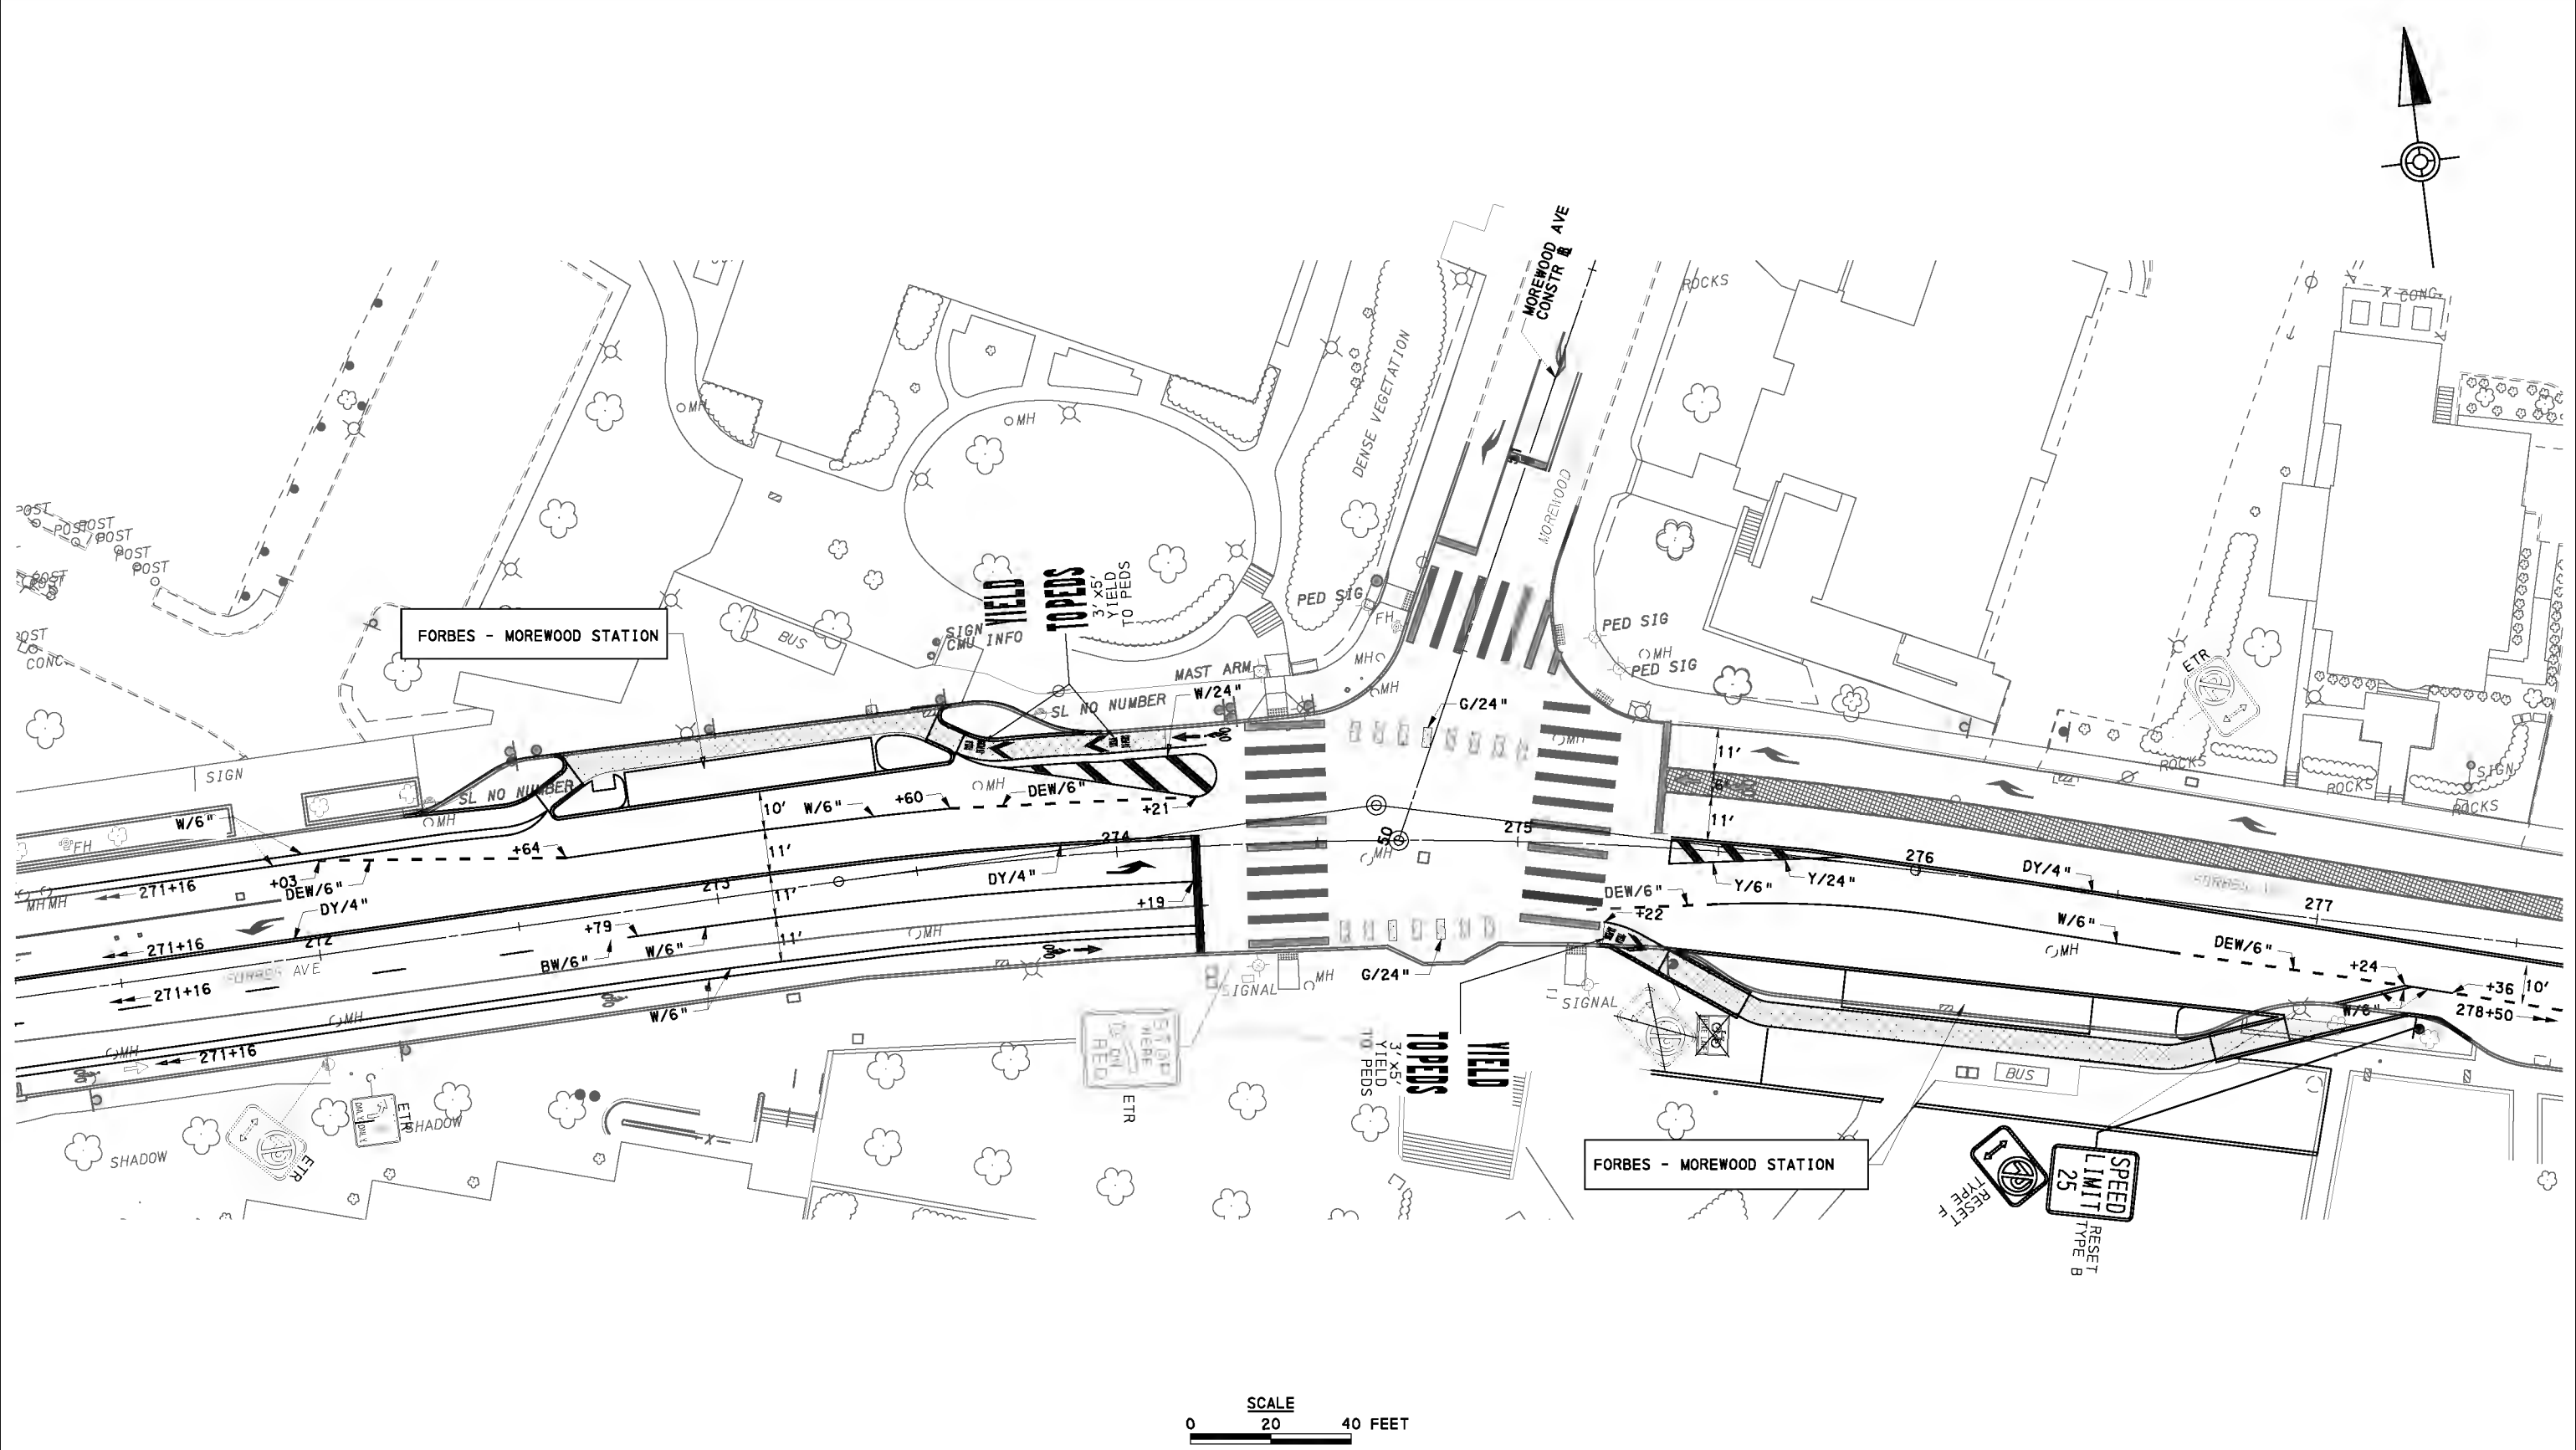

FOR CONSTRUCTION PLAN SEE SHEET 630

AECOM
 Gulf Tower
 707 Grant Street
 5th Floor
 Pittsburgh, PA 15219

Prepared by:

MARKOSKY
 THE MARKOSKY ENGINEERING GROUP, INC.
 3689 Route 711
 Ligonier, PA 15658

NO.	DATE	DESCRIPTION


THE PREPARATION OF THIS DOCUMENT HAS BEEN FINANCED IN PART THROUGH A GRANT FROM THE FEDERAL TRANSIT ADMINISTRATION, U.S. DEPARTMENT OF TRANSPORTATION, UNDER THE URBAN MASS TRANSPORTATION ACT OF 1964, AS AMENDED, FOR THE PORT AUTHORITY OF ALLEGHENY COUNTY, PENNSYLVANIA.



100% DESIGN SUBMITTAL

 (NOT FOR CONSTRUCTION)

 SIGNATURE _____ APPROVED _____

DESIGNED	LMS
DRAWN	LMS
CHECKED	BLW
IN CHARGE	MW
DATE	09/29/20
SCALE	AS SHOWN

PORT AUTHORITY OF ALLEGHENY COUNTY
 PITTSBURGH PENNSYLVANIA
BUS RAPID TRANSIT ROADWAY SIGNING & PAVEMENT MARKING PLANS FORBES-MOREWOOD STATION
 **Port Authority** connecting people to life®
 CONTRACT NO. BRT-001
 DWG. NO. SN127 SHT. 1055

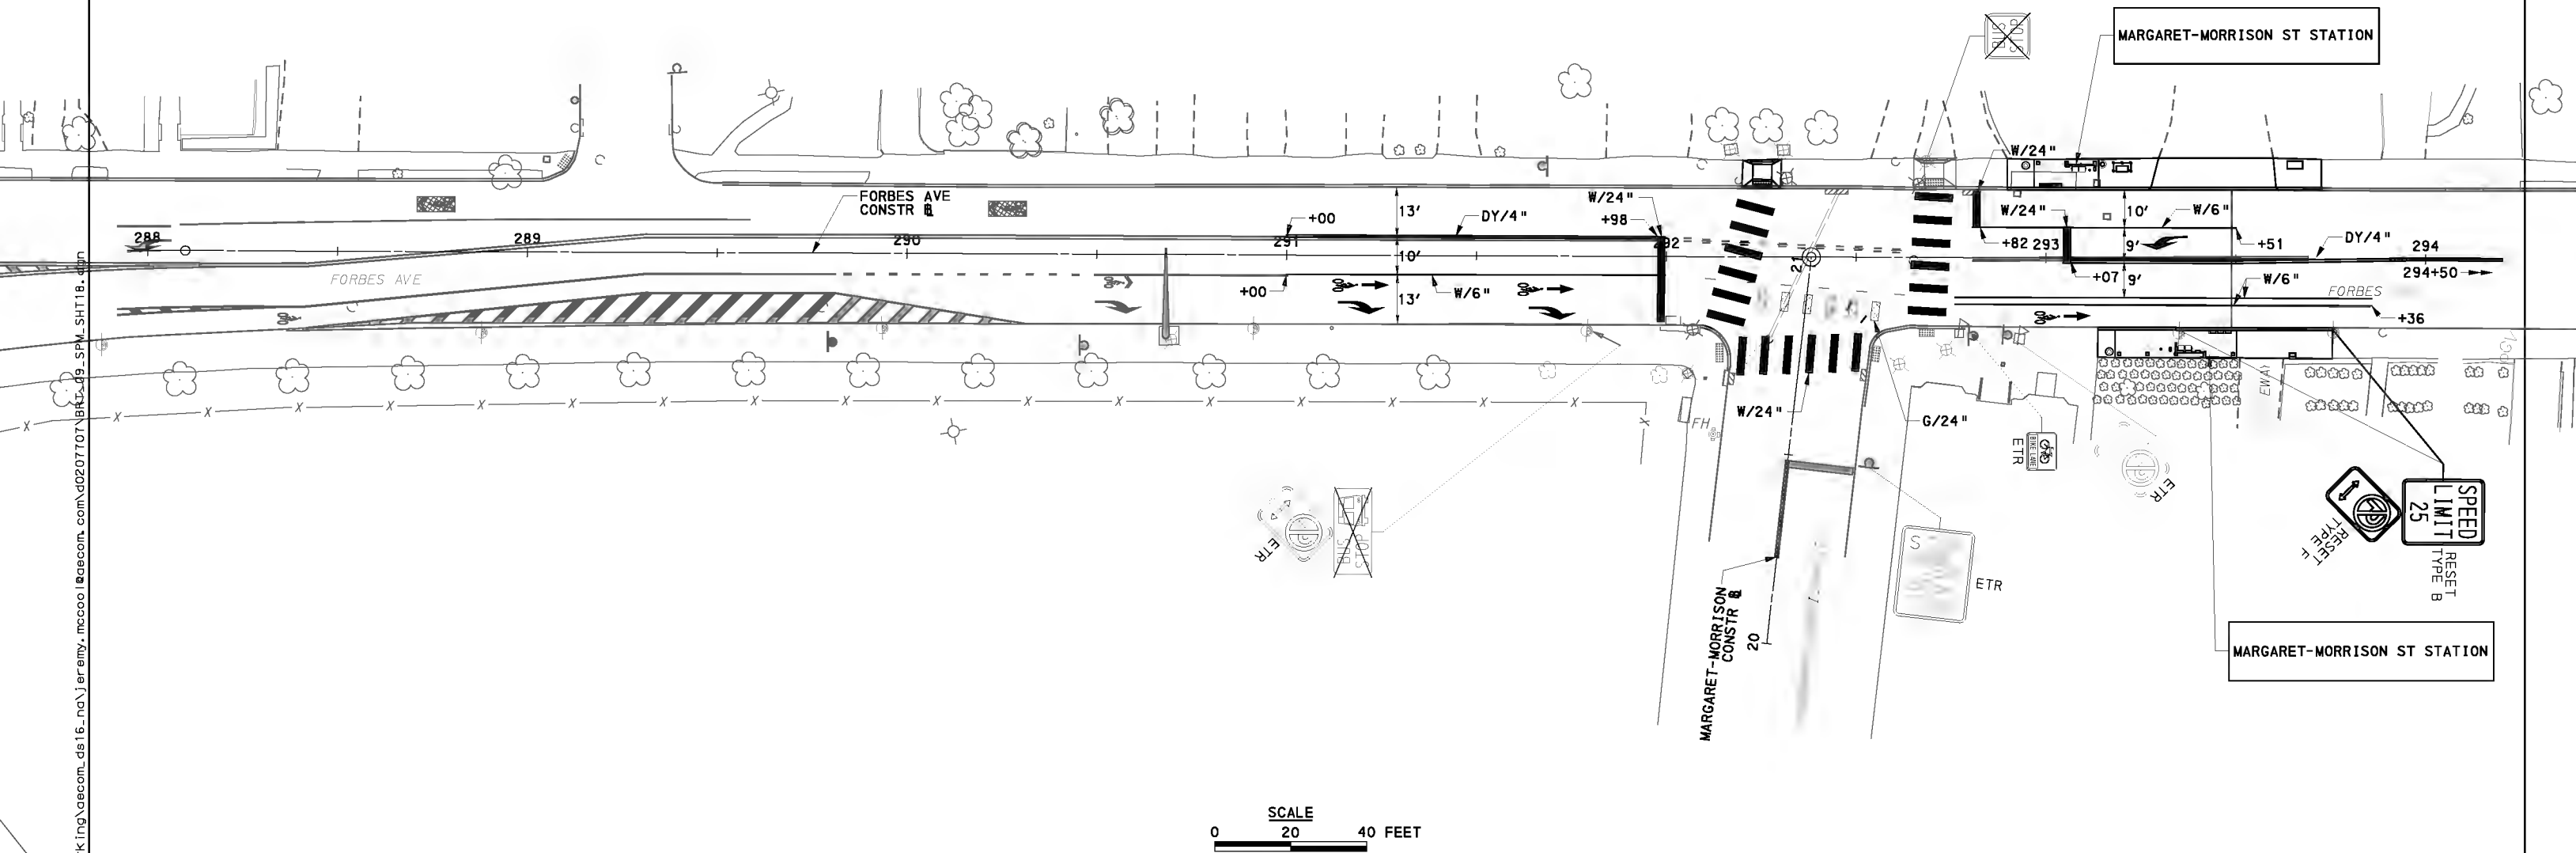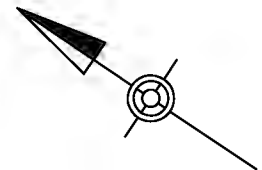

FOR CONSTRUCTION PLAN SEE SHEET 631

AECOM
 Gulf Tower
 707 Grant Street
 5th Floor
 Pittsburgh, PA 15219

Prepared by:

MARKOSKY
 THE MARKOSKY ENGINEERING GROUP, INC.
 3689 Route 711
 Ligonier, PA 15658

NO.	DATE	DESCRIPTION

THE PREPARATION OF THIS DOCUMENT HAS BEEN FINANCED IN PART THROUGH A GRANT FROM THE FEDERAL TRANSIT ADMINISTRATION, U.S. DEPARTMENT OF TRANSPORTATION, UNDER THE URBAN MASS TRANSPORTATION ACT OF 1964, AS AMENDED, FOR THE PORT AUTHORITY OF ALLEGHENY COUNTY, PENNSYLVANIA.

100% DESIGN SUBMITTAL

 (NOT FOR CONSTRUCTION)

 SIGNATURE _____ APPROVED _____




DESIGNED	LMS
DRAWN	LMS
CHECKED	BLW
IN CHARGE	MW
DATE	09/29/20
SCALE	AS SHOWN

PORT AUTHORITY OF ALLEGHENY COUNTY
 PITTSBURGH PENNSYLVANIA

BUS RAPID TRANSIT ROADWAY SIGNING & PAVEMENT MARKING PLANS
 MARGARET-MORRISON ST STATION


Port Authority connecting people to life™

CONTRACT NO. BRT-001
 DWG. NO. SN128 SHT. 1056

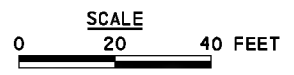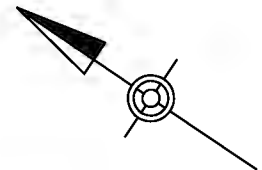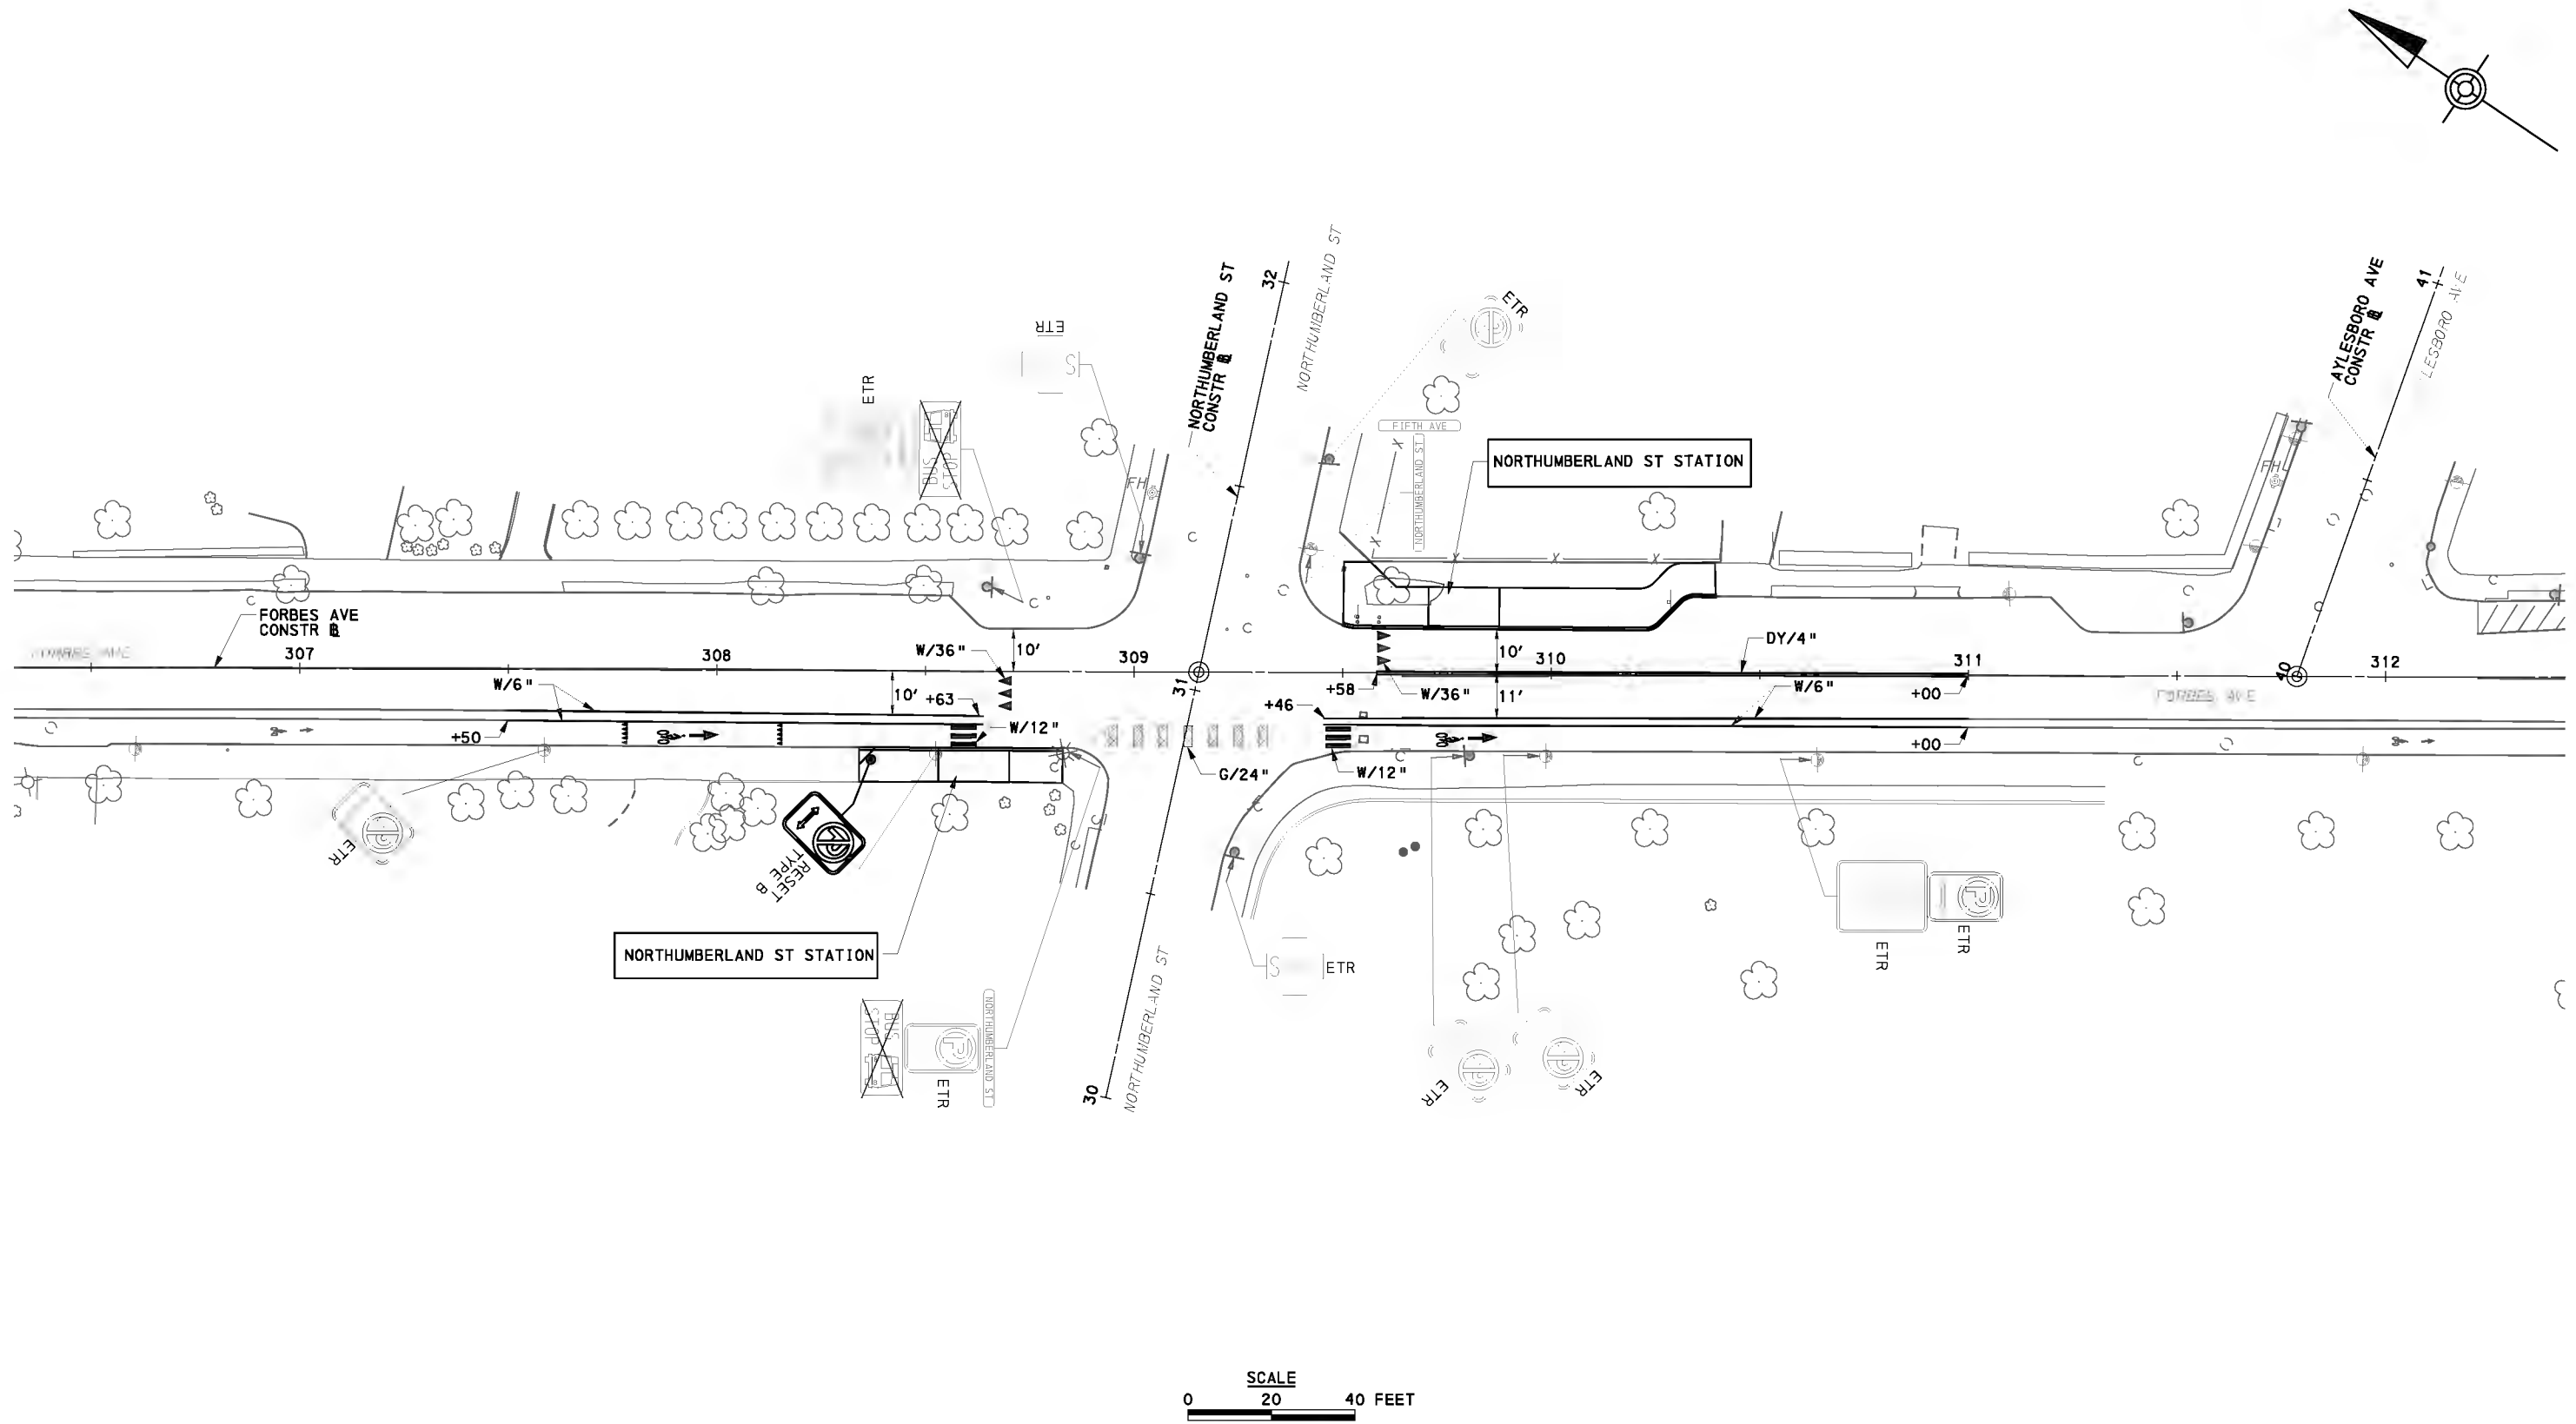

FOR CONSTRUCTION PLAN SEE SHEET 632

AECOM
 Gulf Tower
 707 Grant Street
 5th Floor
 Pittsburgh, PA 15219

Prepared by:

MARKOSKY
 THE MARKOSKY ENGINEERING GROUP, INC.
 3689 Route 711
 Ligonier, PA 15658

NO.	DATE	DESCRIPTION


THE PREPARATION OF THIS DOCUMENT HAS BEEN FINANCED IN PART THROUGH A GRANT FROM THE FEDERAL TRANSIT ADMINISTRATION, U.S. DEPARTMENT OF TRANSPORTATION, UNDER THE URBAN MASS TRANSPORTATION ACT OF 1964, AS AMENDED, FOR THE PORT AUTHORITY OF ALLEGHENY COUNTY, PENNSYLVANIA.




100% DESIGN SUBMITTAL

 (NOT FOR CONSTRUCTION)

 SIGNATURE _____ APPROVED _____

DESIGNED	LMS
DRAWN	LMS
CHECKED	BLW
IN CHARGE	MW
DATE	09/29/20
SCALE	AS SHOWN

PORT AUTHORITY OF ALLEGHENY COUNTY
 PITTSBURGH PENNSYLVANIA
BUS RAPID TRANSIT ROADWAY SIGNING & PAVEMENT MARKING PLANS
NORTHUMBERLAND ST STATION
 **CONTRACT NO. BRT-001**
 DWG. NO. **SN129** SHT. **1057**

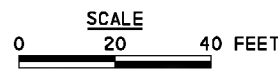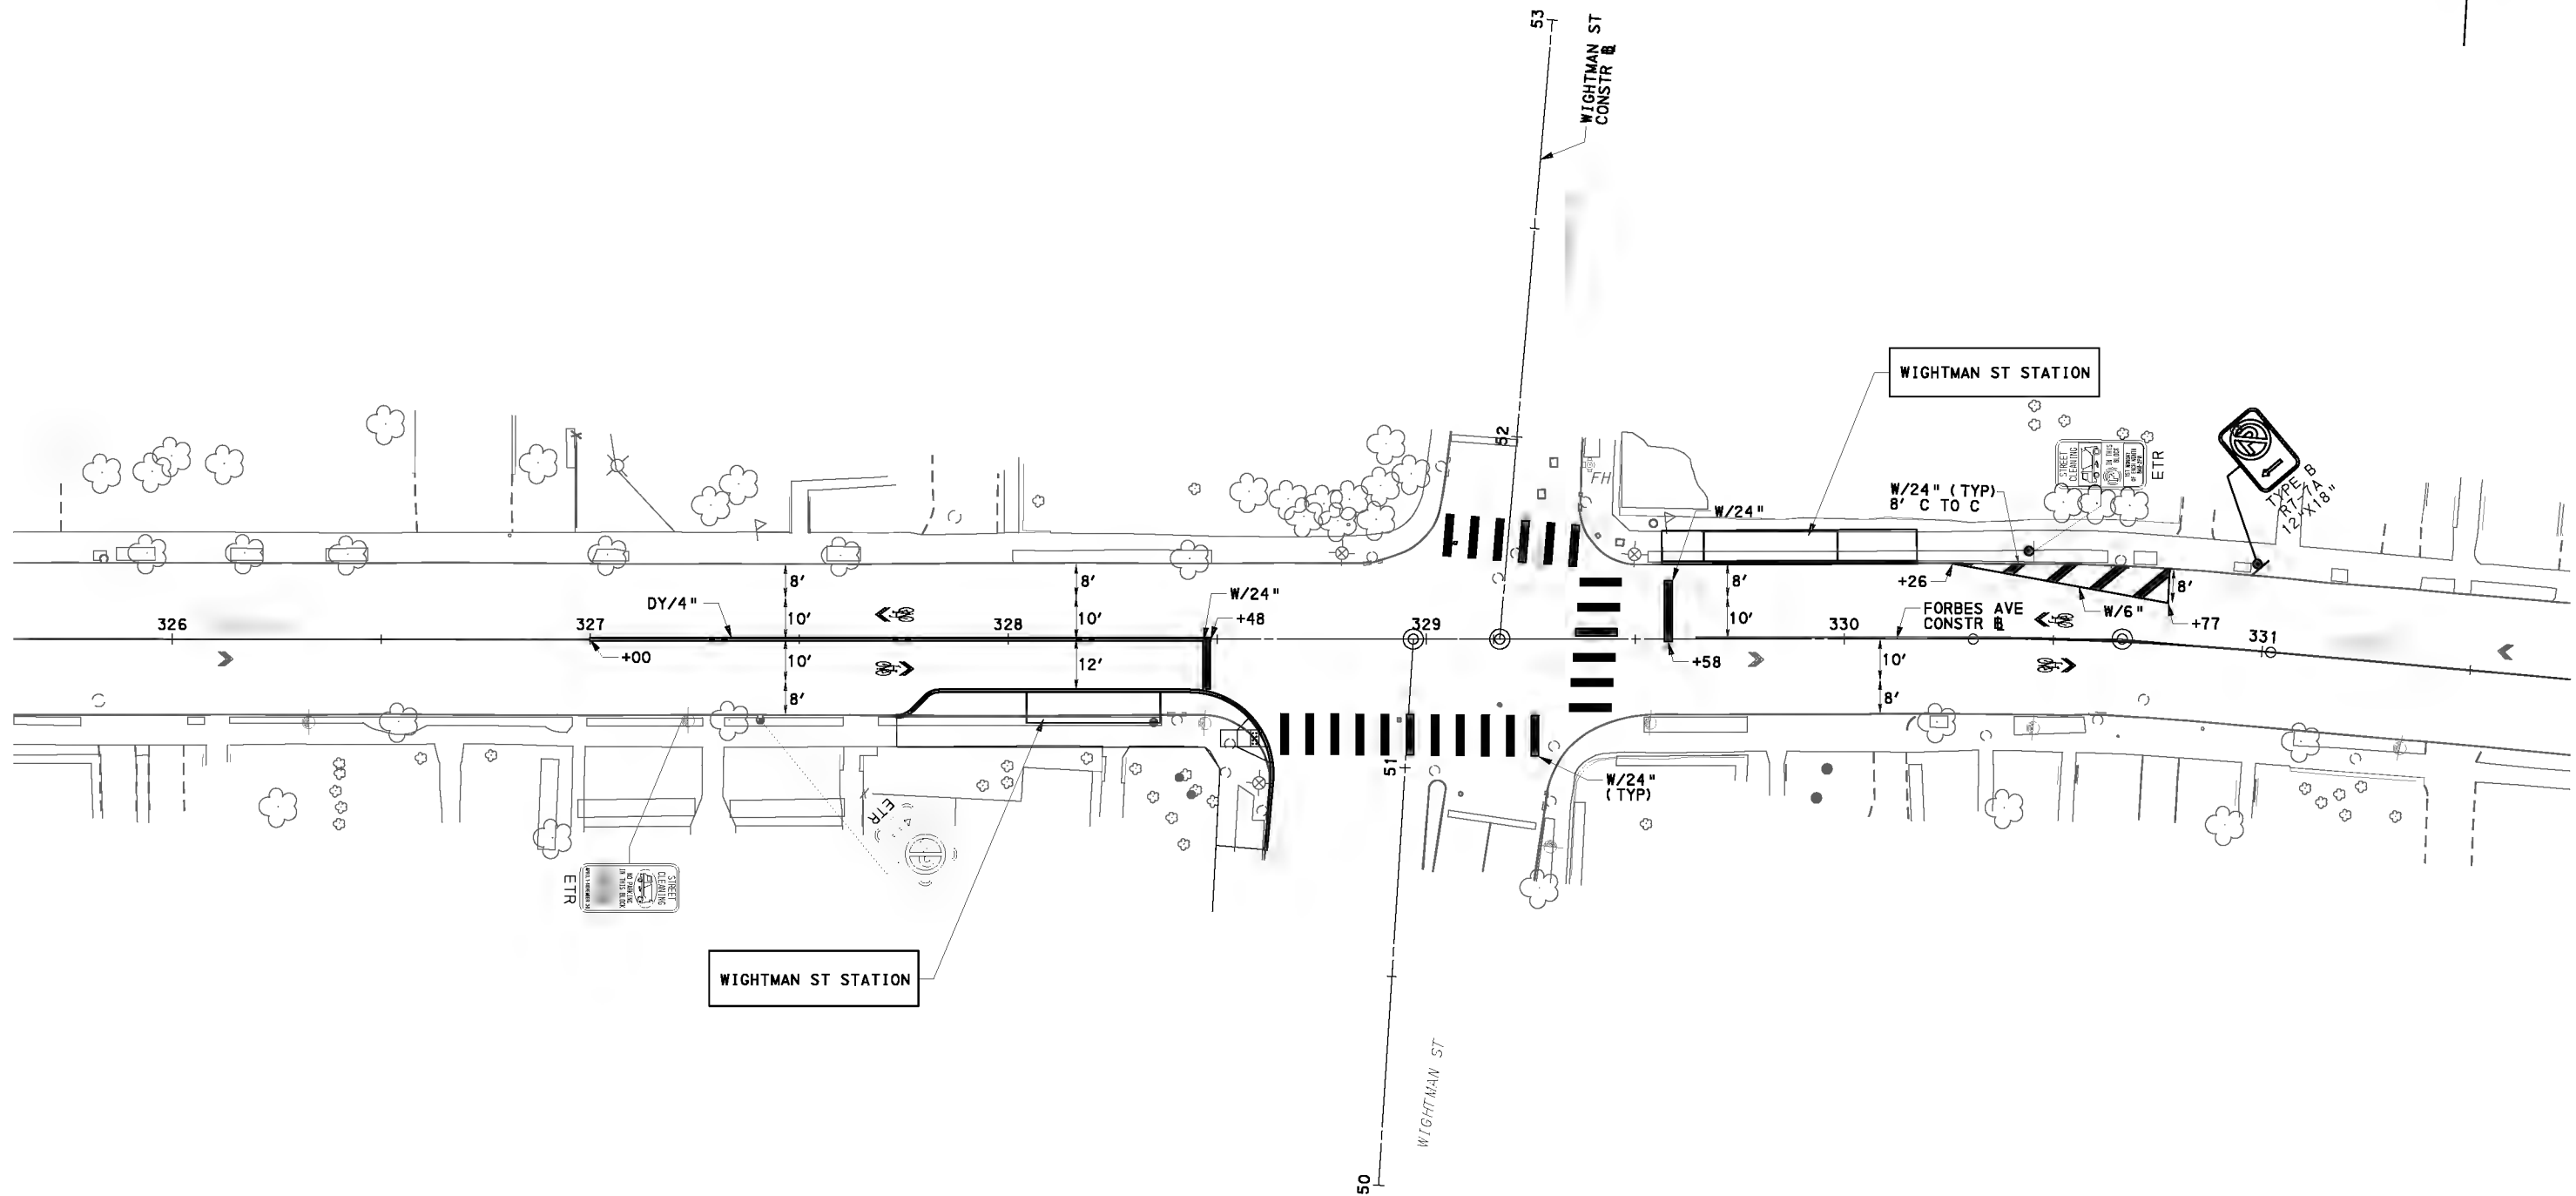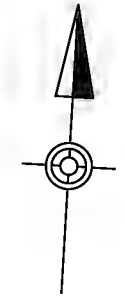

FOR CONSTRUCTION PLAN SEE SHEET 633

AECOM
 Gulf Tower
 707 Grant Street
 5th Floor
 Pittsburgh, PA 15219

Prepared by:

MARKOSKY
 THE MARKOSKY ENGINEERING GROUP, INC.
 3689 Route 711
 Ligonier, PA 15658

NO.	DATE	DESCRIPTION

THE PREPARATION OF THIS DOCUMENT HAS BEEN FINANCED IN PART THROUGH A GRANT FROM THE FEDERAL TRANSIT ADMINISTRATION, U.S. DEPARTMENT OF TRANSPORTATION, UNDER THE URBAN MASS TRANSPORTATION ACT OF 1964, AS AMENDED, FOR THE PORT AUTHORITY OF ALLEGHENY COUNTY, PENNSYLVANIA.

100% DESIGN SUBMITTAL
 (NOT FOR CONSTRUCTION)
 SIGNATURE _____

APPROVED _____




DESIGNED	LMS
DRAWN	LMS
CHECKED	BLW
IN CHARGE	MW
DATE	09/29/20
SCALE	AS SHOWN

PORT AUTHORITY OF ALLEGHENY COUNTY
 PITTSBURGH PENNSYLVANIA

BUS RAPID TRANSIT ROADWAY SIGNING & PAVEMENT MARKING PLANS
 WIGHTMAN ST STATION

Port Authority connecting people to life™

CONTRACT NO. BRT-001
DWG. NO. SN130
SHT. 1058

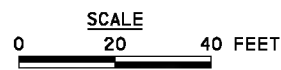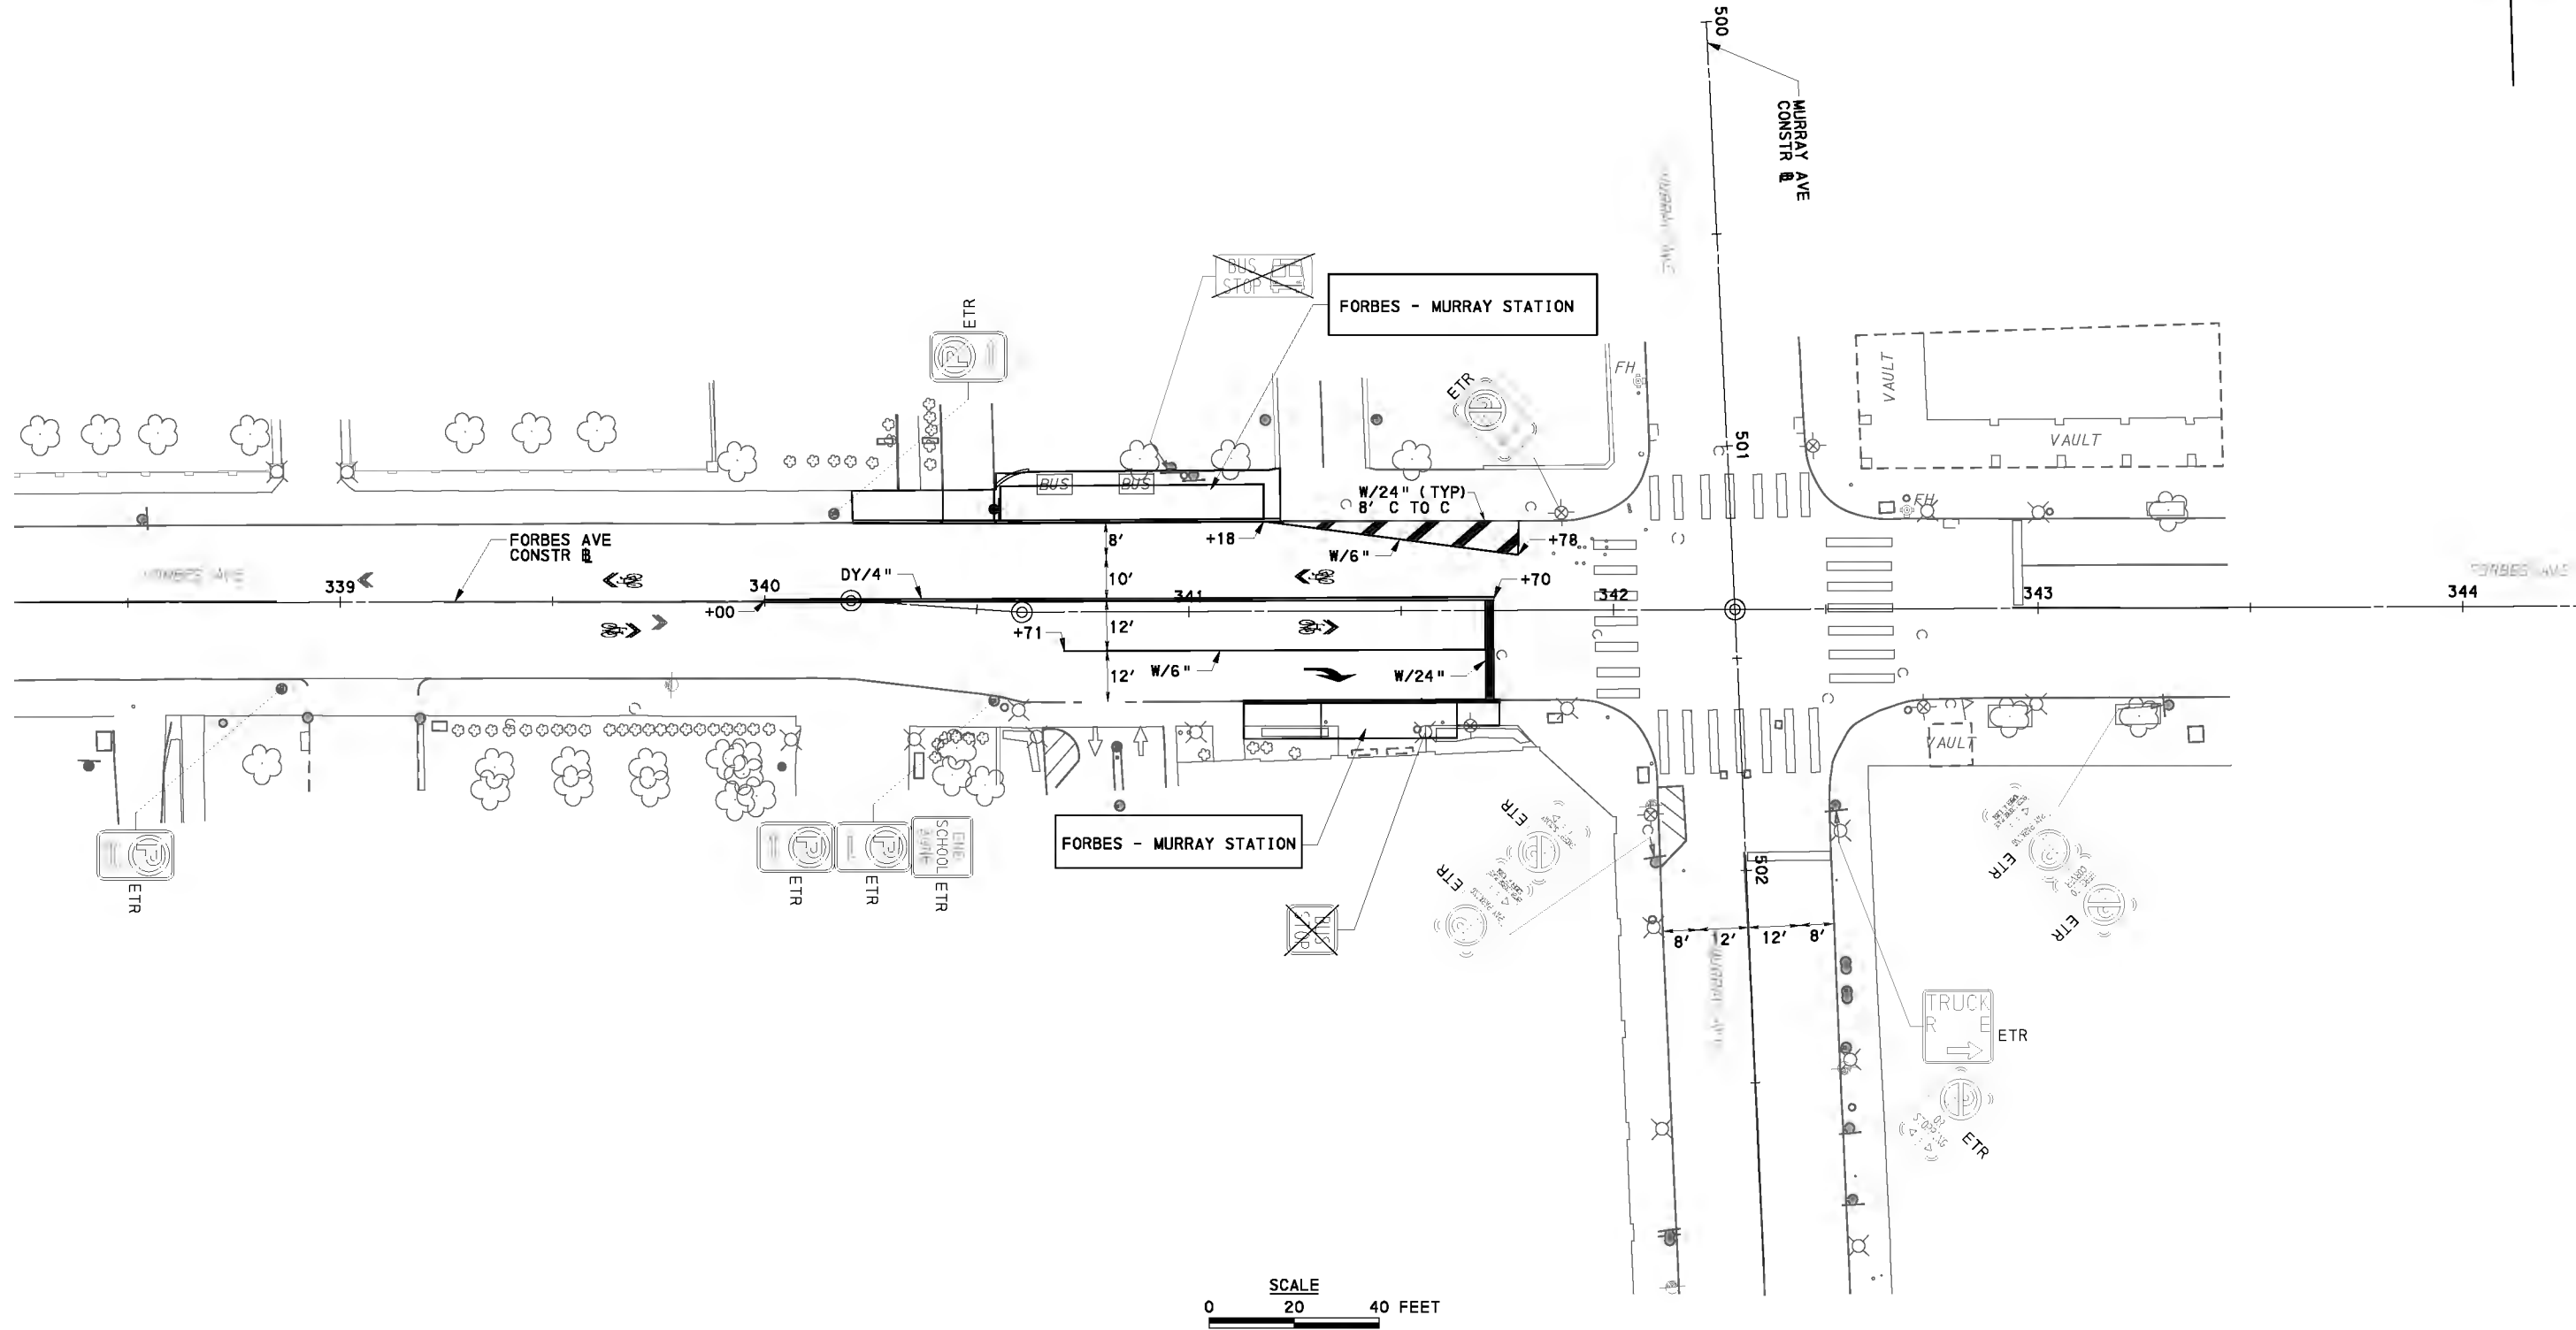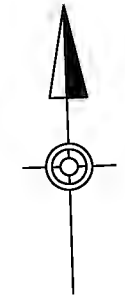

FOR CONSTRUCTION PLAN SEE SHEET 634



Gulf Tower
707 Grant Street
5th Floor
Pittsburgh, PA 15219



THE MARKOSKY ENGINEERING GROUP, INC.

Prepared by:

3689 Route 711
Ligonier, PA 15658

NO.	DATE	DESCRIPTION

THE PREPARATION OF THIS DOCUMENT HAS BEEN FINANCED IN PART THROUGH A GRANT FROM THE FEDERAL TRANSIT ADMINISTRATION, U.S. DEPARTMENT OF TRANSPORTATION, UNDER THE URBAN MASS TRANSPORTATION ACT OF 1964, AS AMENDED, FOR THE PORT AUTHORITY OF ALLEGHENY COUNTY, PENNSYLVANIA.

100% DESIGN SUBMITTAL

(NOT FOR CONSTRUCTION)

SIGNATURE

APPROVED

DESIGNED	LMS
DRAWN	LMS
CHECKED	BLW
IN CHARGE	MW
DATE	09/29/20
SCALE	AS SHOWN

PORT AUTHORITY OF ALLEGHENY COUNTY
PITTSBURGH PENNSYLVANIA




BUS RAPID TRANSIT ROADWAY
SIGNING & PAVEMENT MARKING PLANS
FORBES-MURRAY STATION



CONTRACT NO. BRT-001

DWG. NO. SN131

SHT. 1059

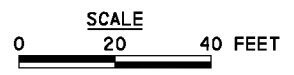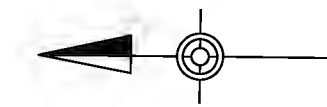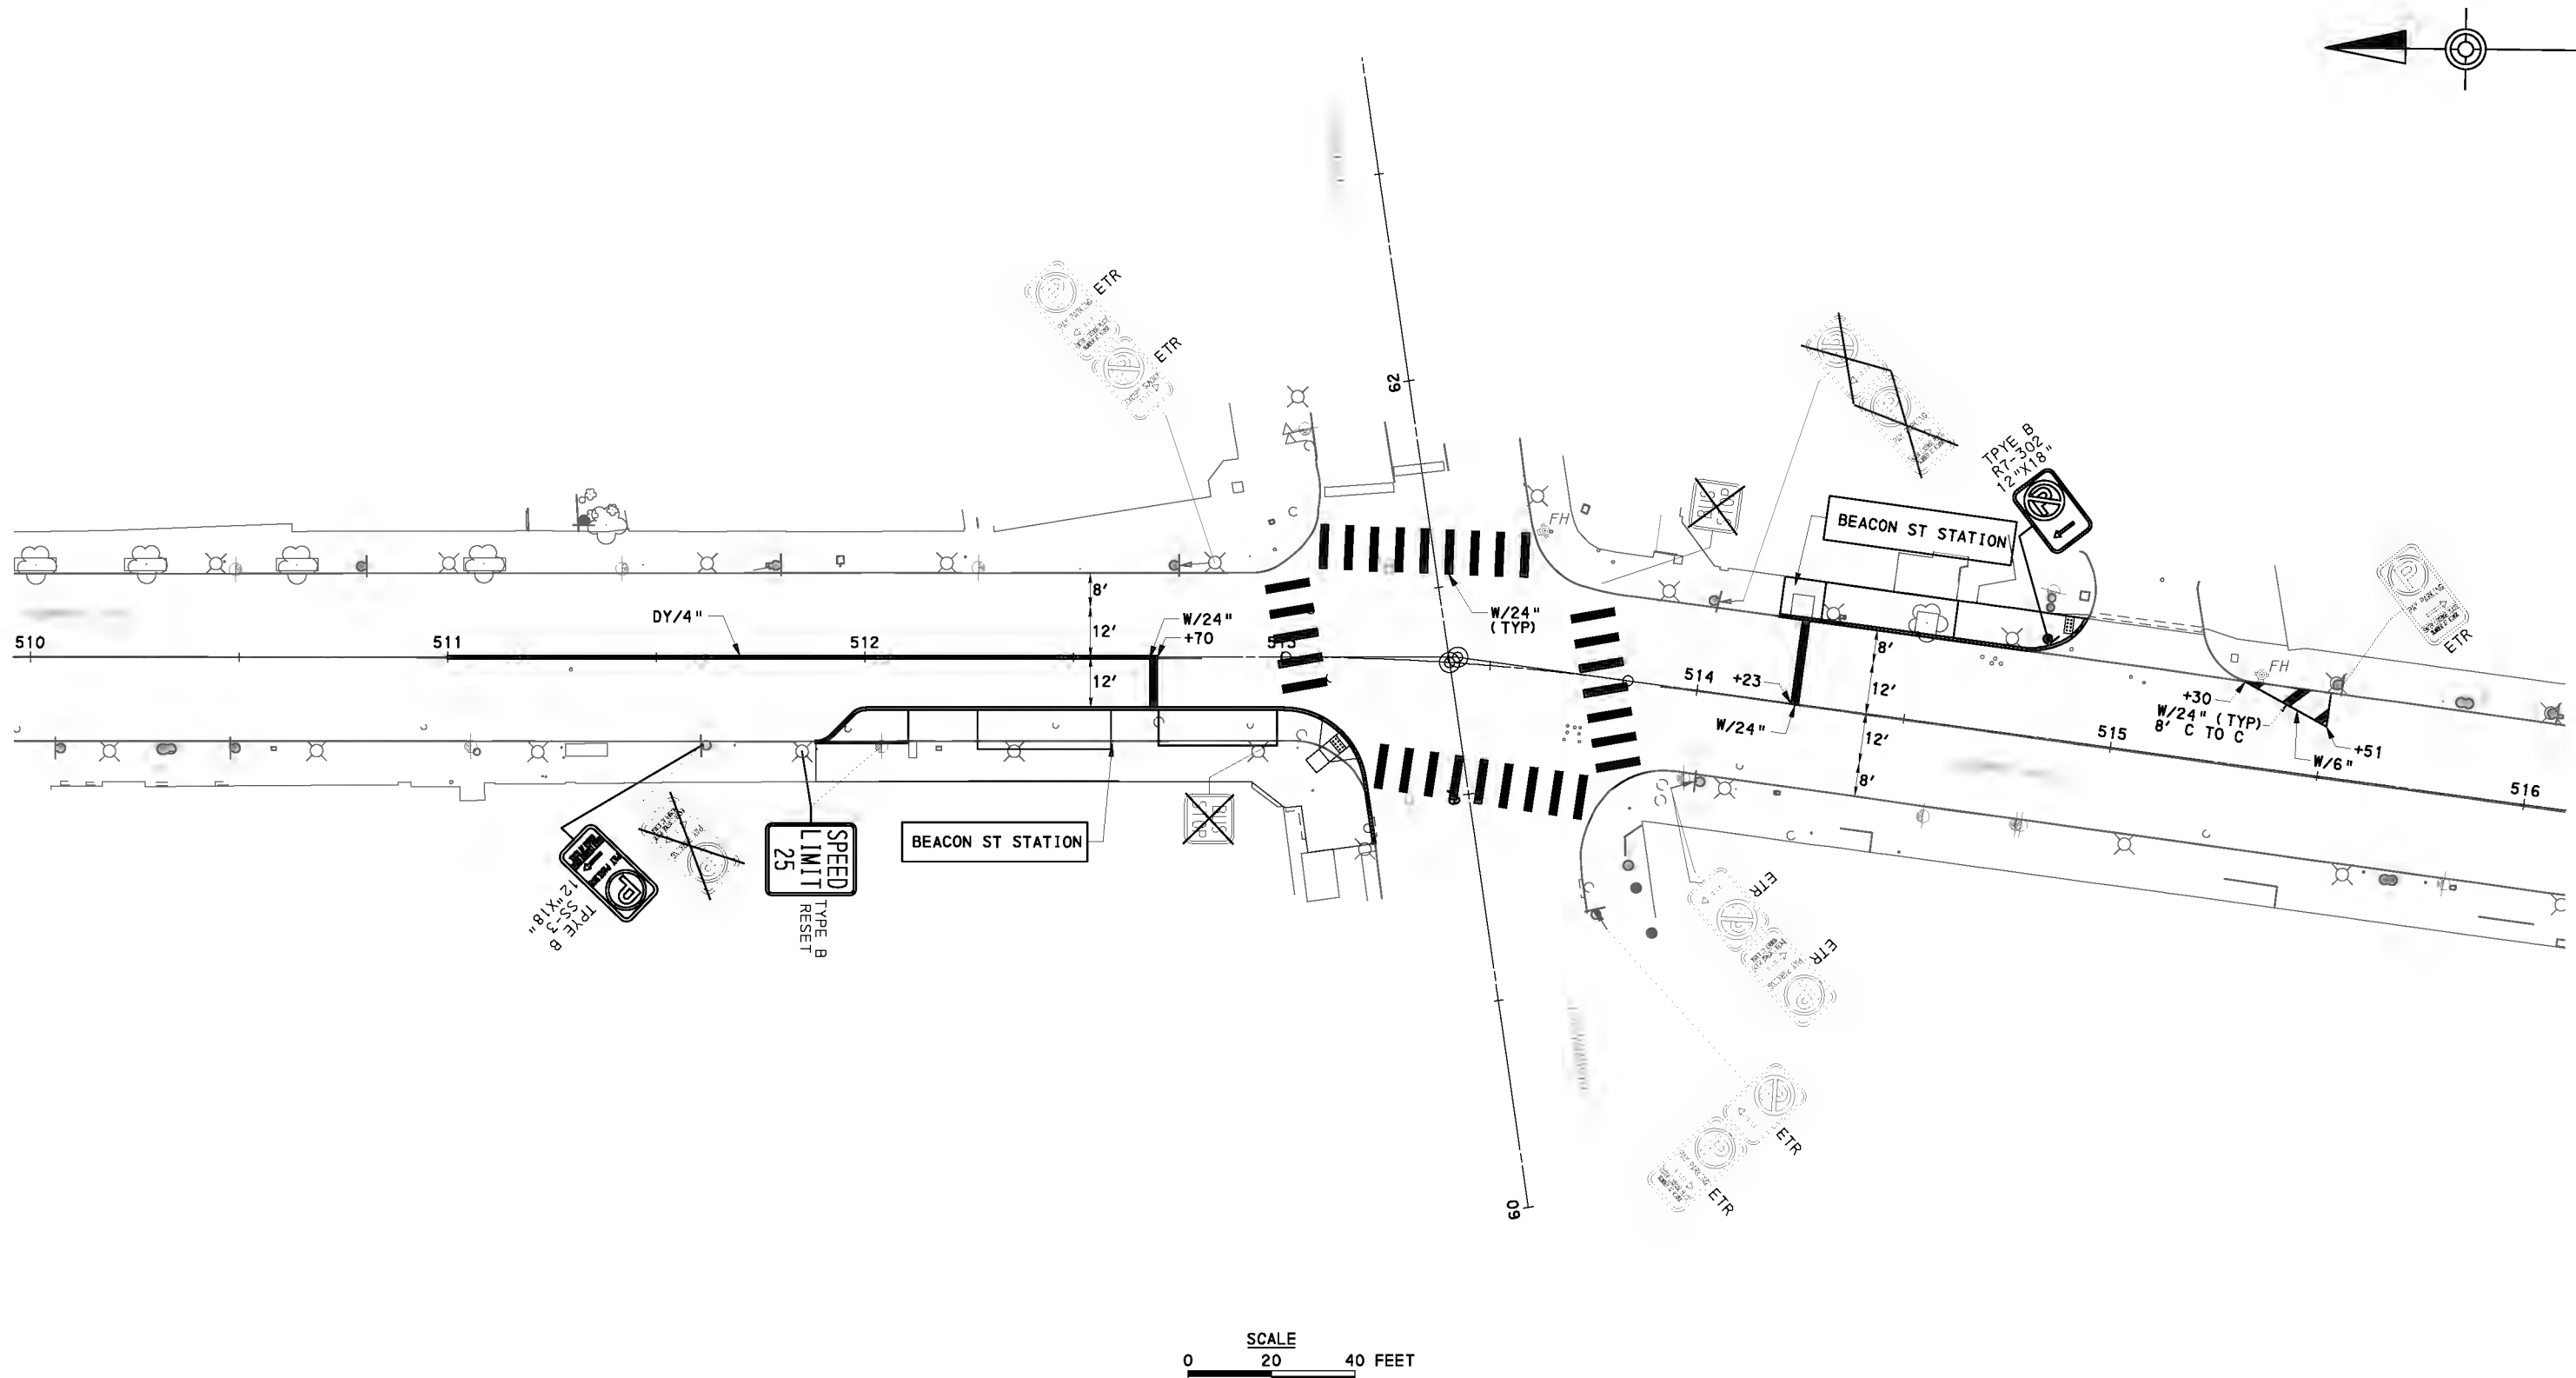

FOR CONSTRUCTION PLAN SEE SHEET 635

AECOM
Gulf Tower
707 Grant Street
5th Floor
Pittsburgh, PA 15219

Prepared by:
MARKOSKY
THE MARKOSKY ENGINEERING GROUP, INC.
3689 Route 711
Ligonier, PA 15658

NO.	DATE	DESCRIPTION
REVISIONS		

THE PREPARATION OF THIS DOCUMENT HAS BEEN FINANCED IN PART THROUGH A GRANT FROM THE FEDERAL TRANSIT ADMINISTRATION, U.S. DEPARTMENT OF TRANSPORTATION, UNDER THE URBAN MASS TRANSPORTATION ACT OF 1964, AS AMENDED, FOR THE PORT AUTHORITY OF ALLEGHENY COUNTY, PENNSYLVANIA.

100% DESIGN SUBMITTAL
(NOT FOR CONSTRUCTION)
SIGNATURE _____

APPROVED _____


DESIGNED	LMS
DRAWN	LMS
CHECKED	BLW
IN CHARGE	MW
DATE	09/29/20
SCALE	AS SHOWN

PORT AUTHORITY OF ALLEGHENY COUNTY
PITTSBURGH PENNSYLVANIA

BUS RAPID TRANSIT ROADWAY SIGNING & PAVEMENT MARKING PLANS
BEACON ST STATION

Port Authority connecting people to life™

CONTRACT NO. BRT-001	
DWG. NO. SN132	SHT. 1060

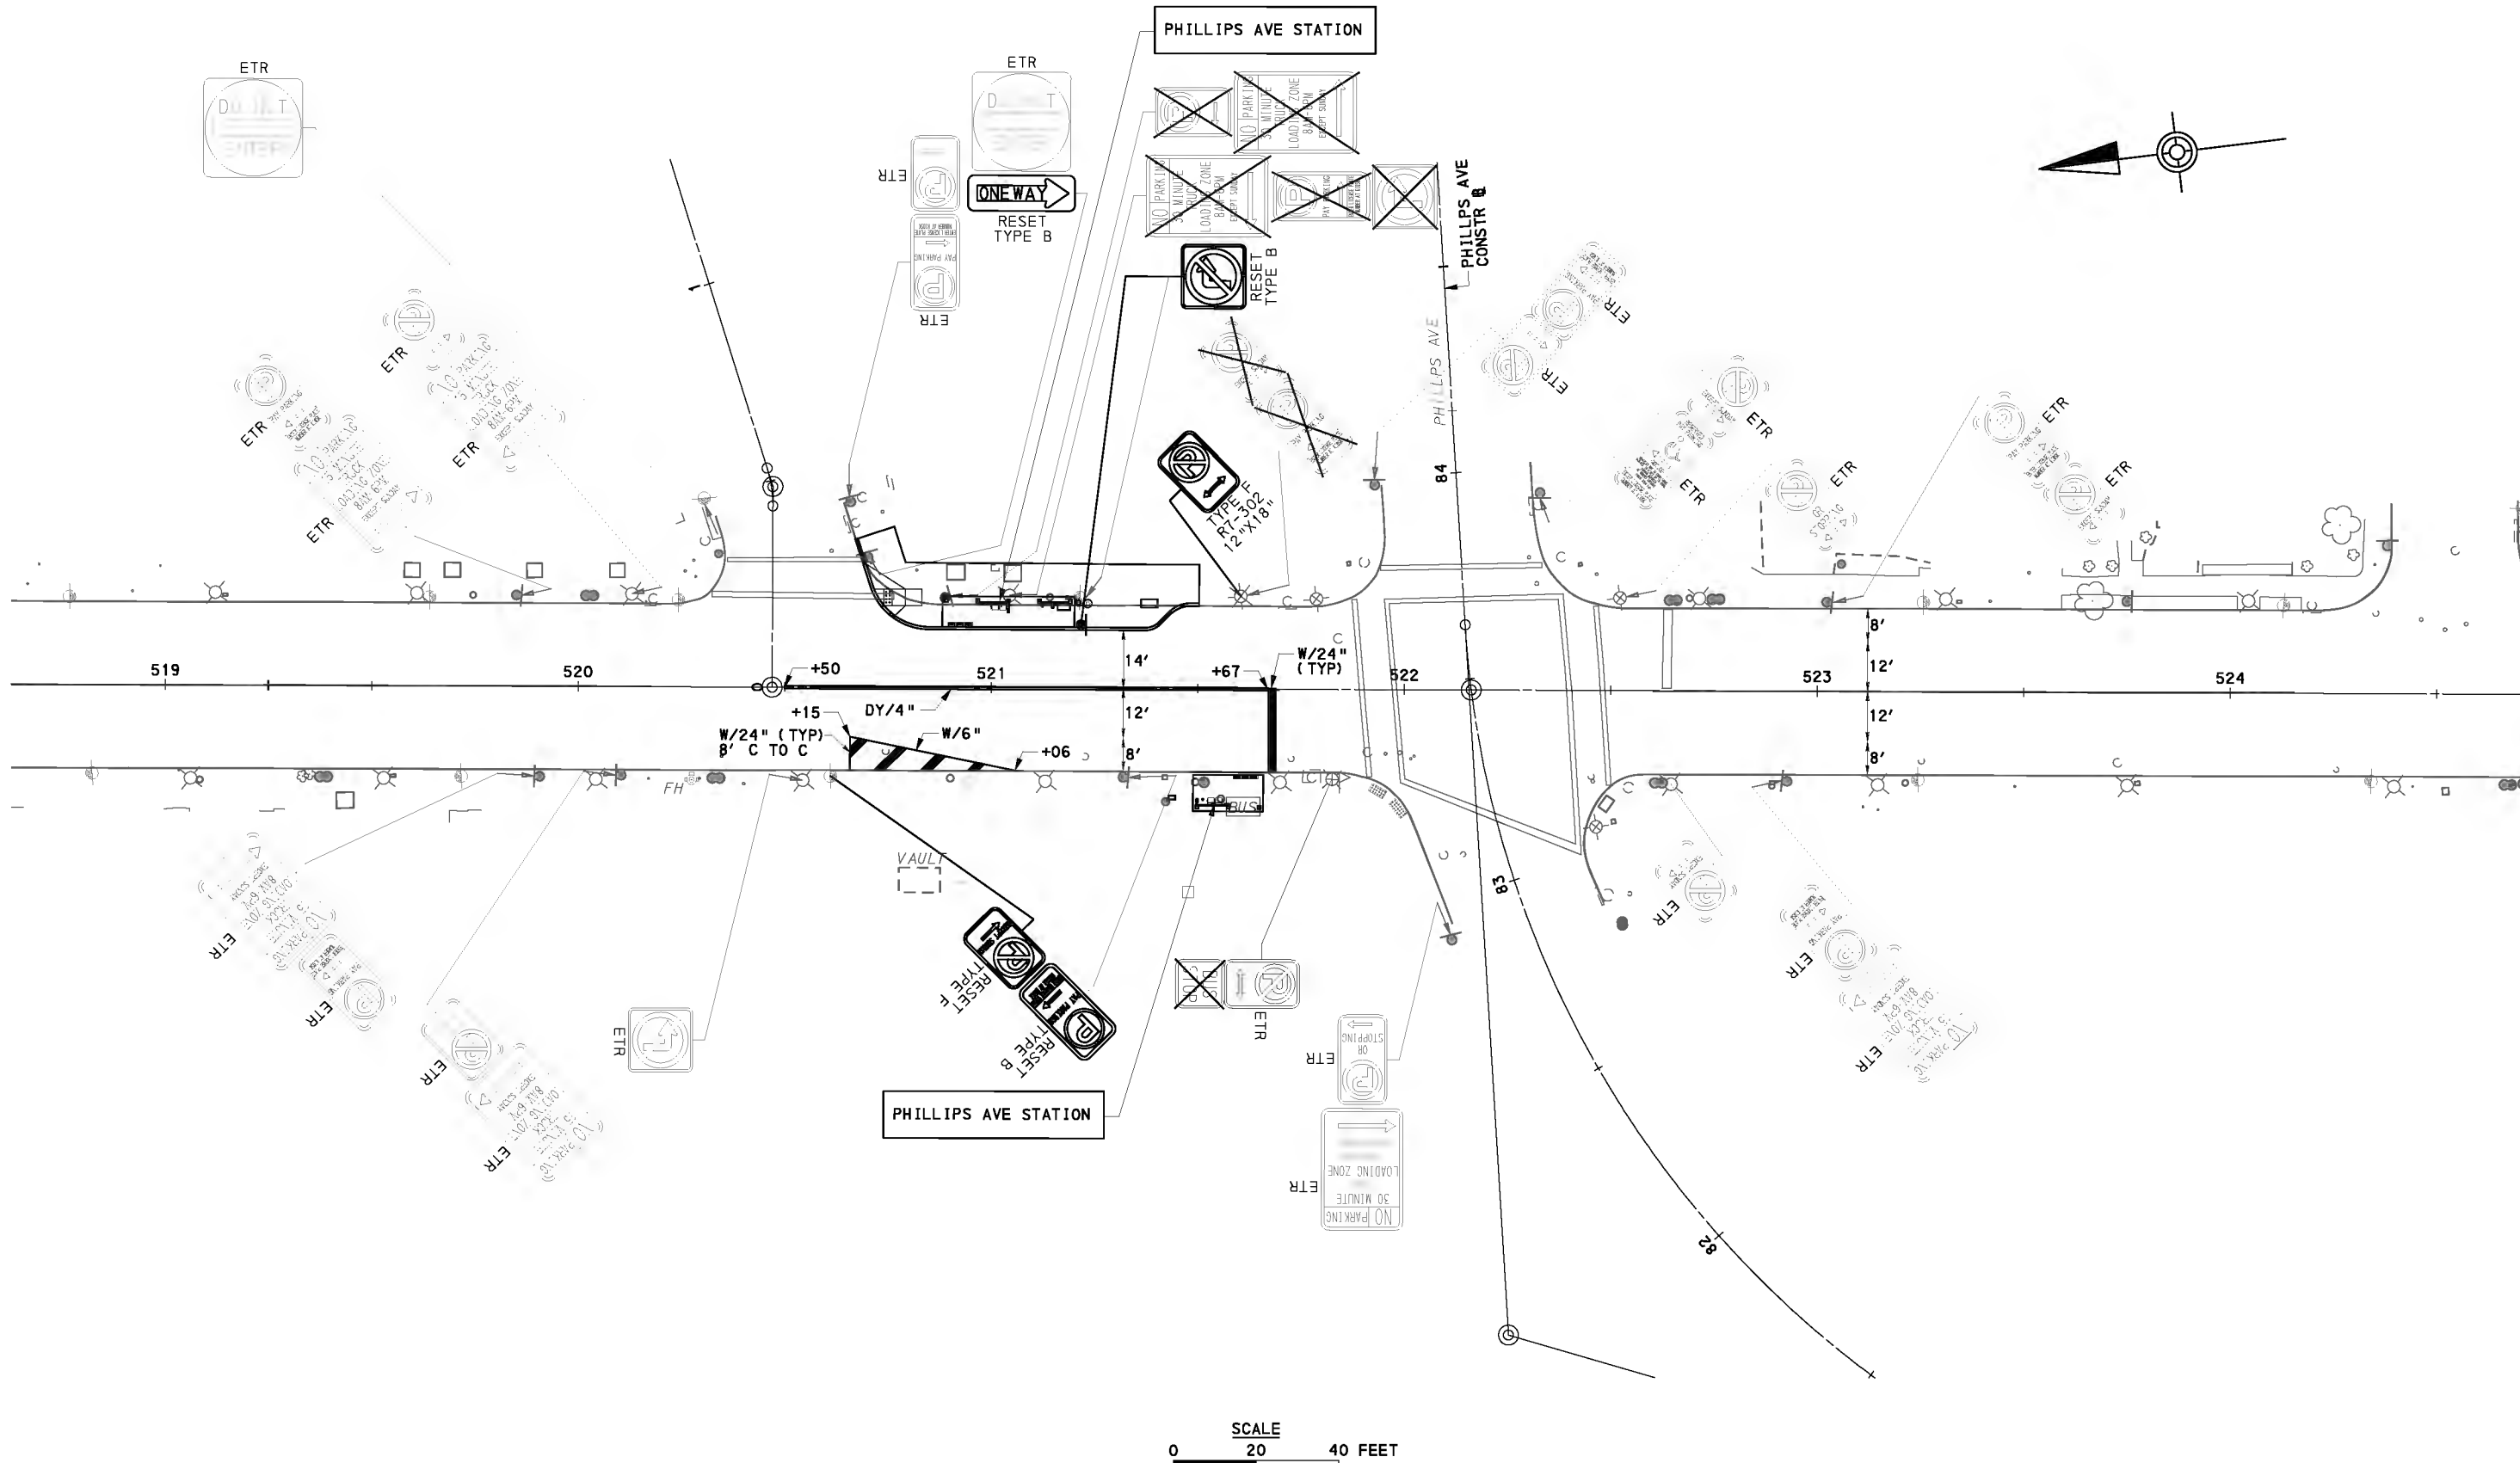

AECOM
 Gulf Tower
 707 Grant Street
 5th Floor
 Pittsburgh, PA 15219

Prepared by:

MARKOSKY
 THE MARKOSKY ENGINEERING GROUP, INC.
 3689 Route 711
 Ligonier, PA 15658

NO.	DATE	DESCRIPTION

THE PREPARATION OF THIS DOCUMENT HAS BEEN FINANCED IN PART THROUGH A GRANT FROM THE FEDERAL TRANSIT ADMINISTRATION, U.S. DEPARTMENT OF TRANSPORTATION, UNDER THE URBAN MASS TRANSPORTATION ACT OF 1964, AS AMENDED, FOR THE PORT AUTHORITY OF ALLEGHENY COUNTY, PENNSYLVANIA.

100% DESIGN SUBMITTAL
 (NOT FOR CONSTRUCTION)
 SIGNATURE _____

APPROVED _____

DESIGNED	LMS
DRAWN	LMS
CHECKED	BLW
IN CHARGE	MW
DATE	09/29/20
SCALE	AS SHOWN




FOR CONSTRUCTION PLAN SEE SHEET 636

PORT AUTHORITY OF ALLEGHENY COUNTY
 PITTSBURGH PENNSYLVANIA

BUS RAPID TRANSIT ROADWAY
SIGNING & PAVEMENT MARKING PLANS
PHILLIPS AVE STATION


Port Authority connecting people to life

CONTRACT NO. BRT-001
 DWG. NO. SN133 SHT. 1061

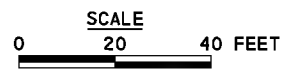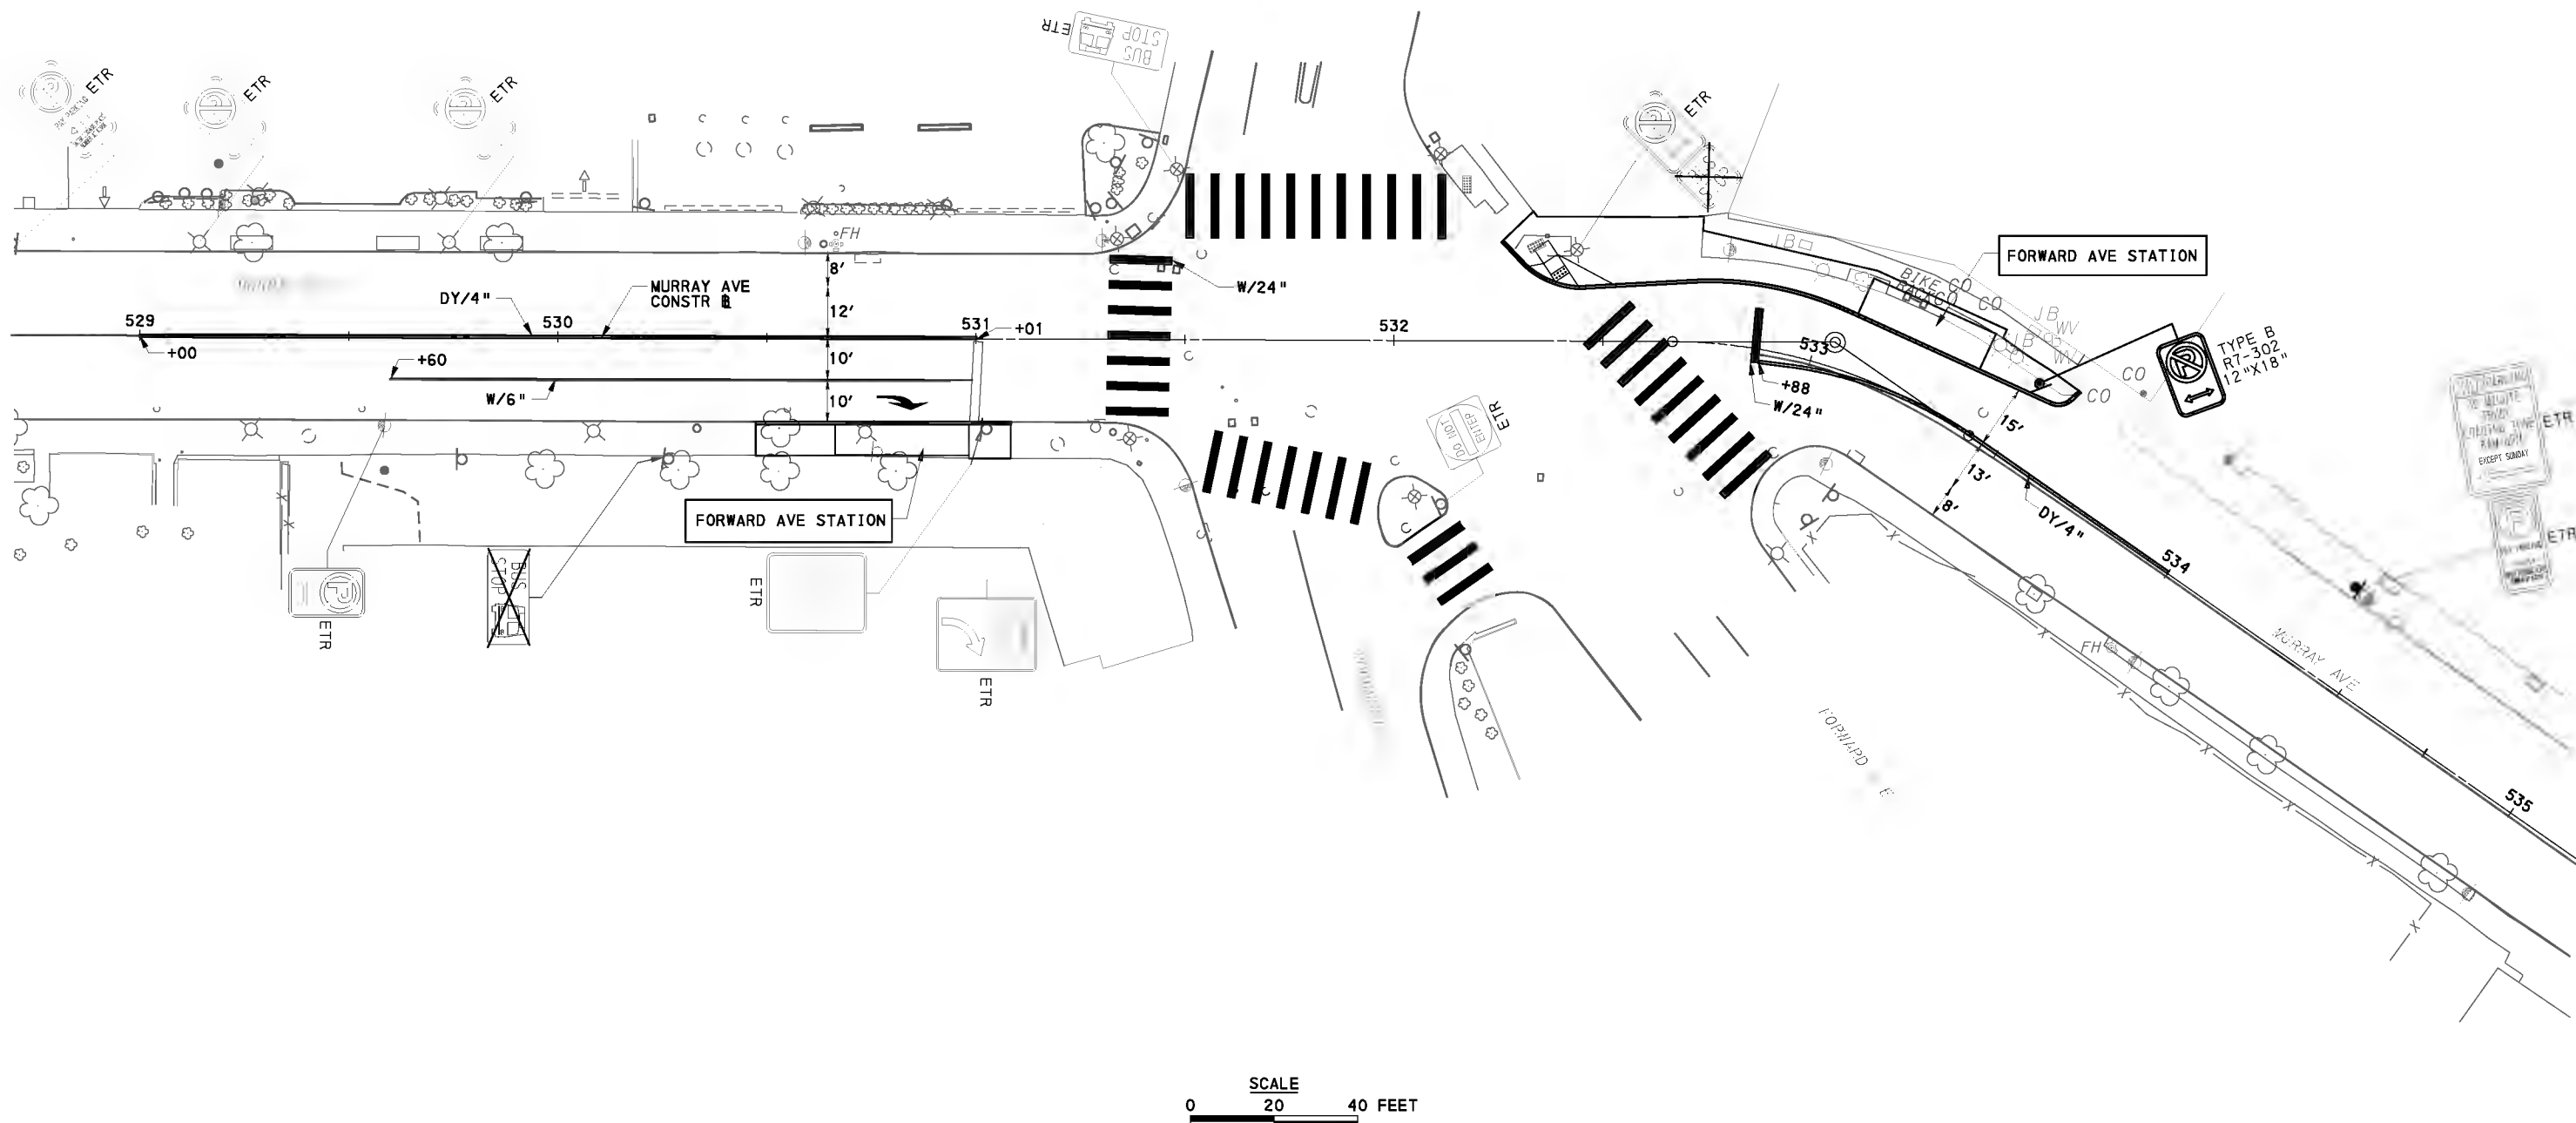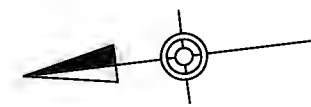

FOR CONSTRUCTION PLAN SEE SHEET 637

AECOM
 Gulf Tower
 707 Grant Street
 5th Floor
 Pittsburgh, PA 15219

Prepared by:

MARKOSKY
 THE MARKOSKY ENGINEERING GROUP, INC.
 3689 Route 711
 Ligonier, PA 15658

NO.	DATE	DESCRIPTION

THE PREPARATION OF THIS DOCUMENT HAS BEEN FINANCED IN PART THROUGH A GRANT FROM THE FEDERAL TRANSIT ADMINISTRATION, U.S. DEPARTMENT OF TRANSPORTATION, UNDER THE URBAN MASS TRANSPORTATION ACT OF 1964, AS AMENDED, FOR THE PORT AUTHORITY OF ALLEGHENY COUNTY, PENNSYLVANIA.

100% DESIGN SUBMITTAL

 (NOT FOR CONSTRUCTION)

 SIGNATURE _____

APPROVED _____

DESIGNED	LMS
DRAWN	LMS
CHECKED	BLW
IN CHARGE	MW
DATE	09/29/20
SCALE	AS SHOWN

PORT AUTHORITY OF ALLEGHENY COUNTY
 PITTSBURGH PENNSYLVANIA

BUS RAPID TRANSIT ROADWAY SIGNING & PAVEMENT MARKING PLANS
FORWARD AVE STATION



Port Authority connecting people to life™

CONTRACT NO. BRT-001
 DWG. NO. SN134 SHT. 1062

PLOTTED: 9/27/2020 8:00:05 PM

OPERATOR: FILE_PATH: c:\pwworking\aecom\ds15_naj\eramy_mccoo\aeecom.com\d020707\BRT_09_SPM_SHT25.dgn

MATCH LINE SEE SHEET 101

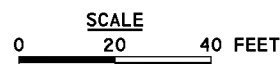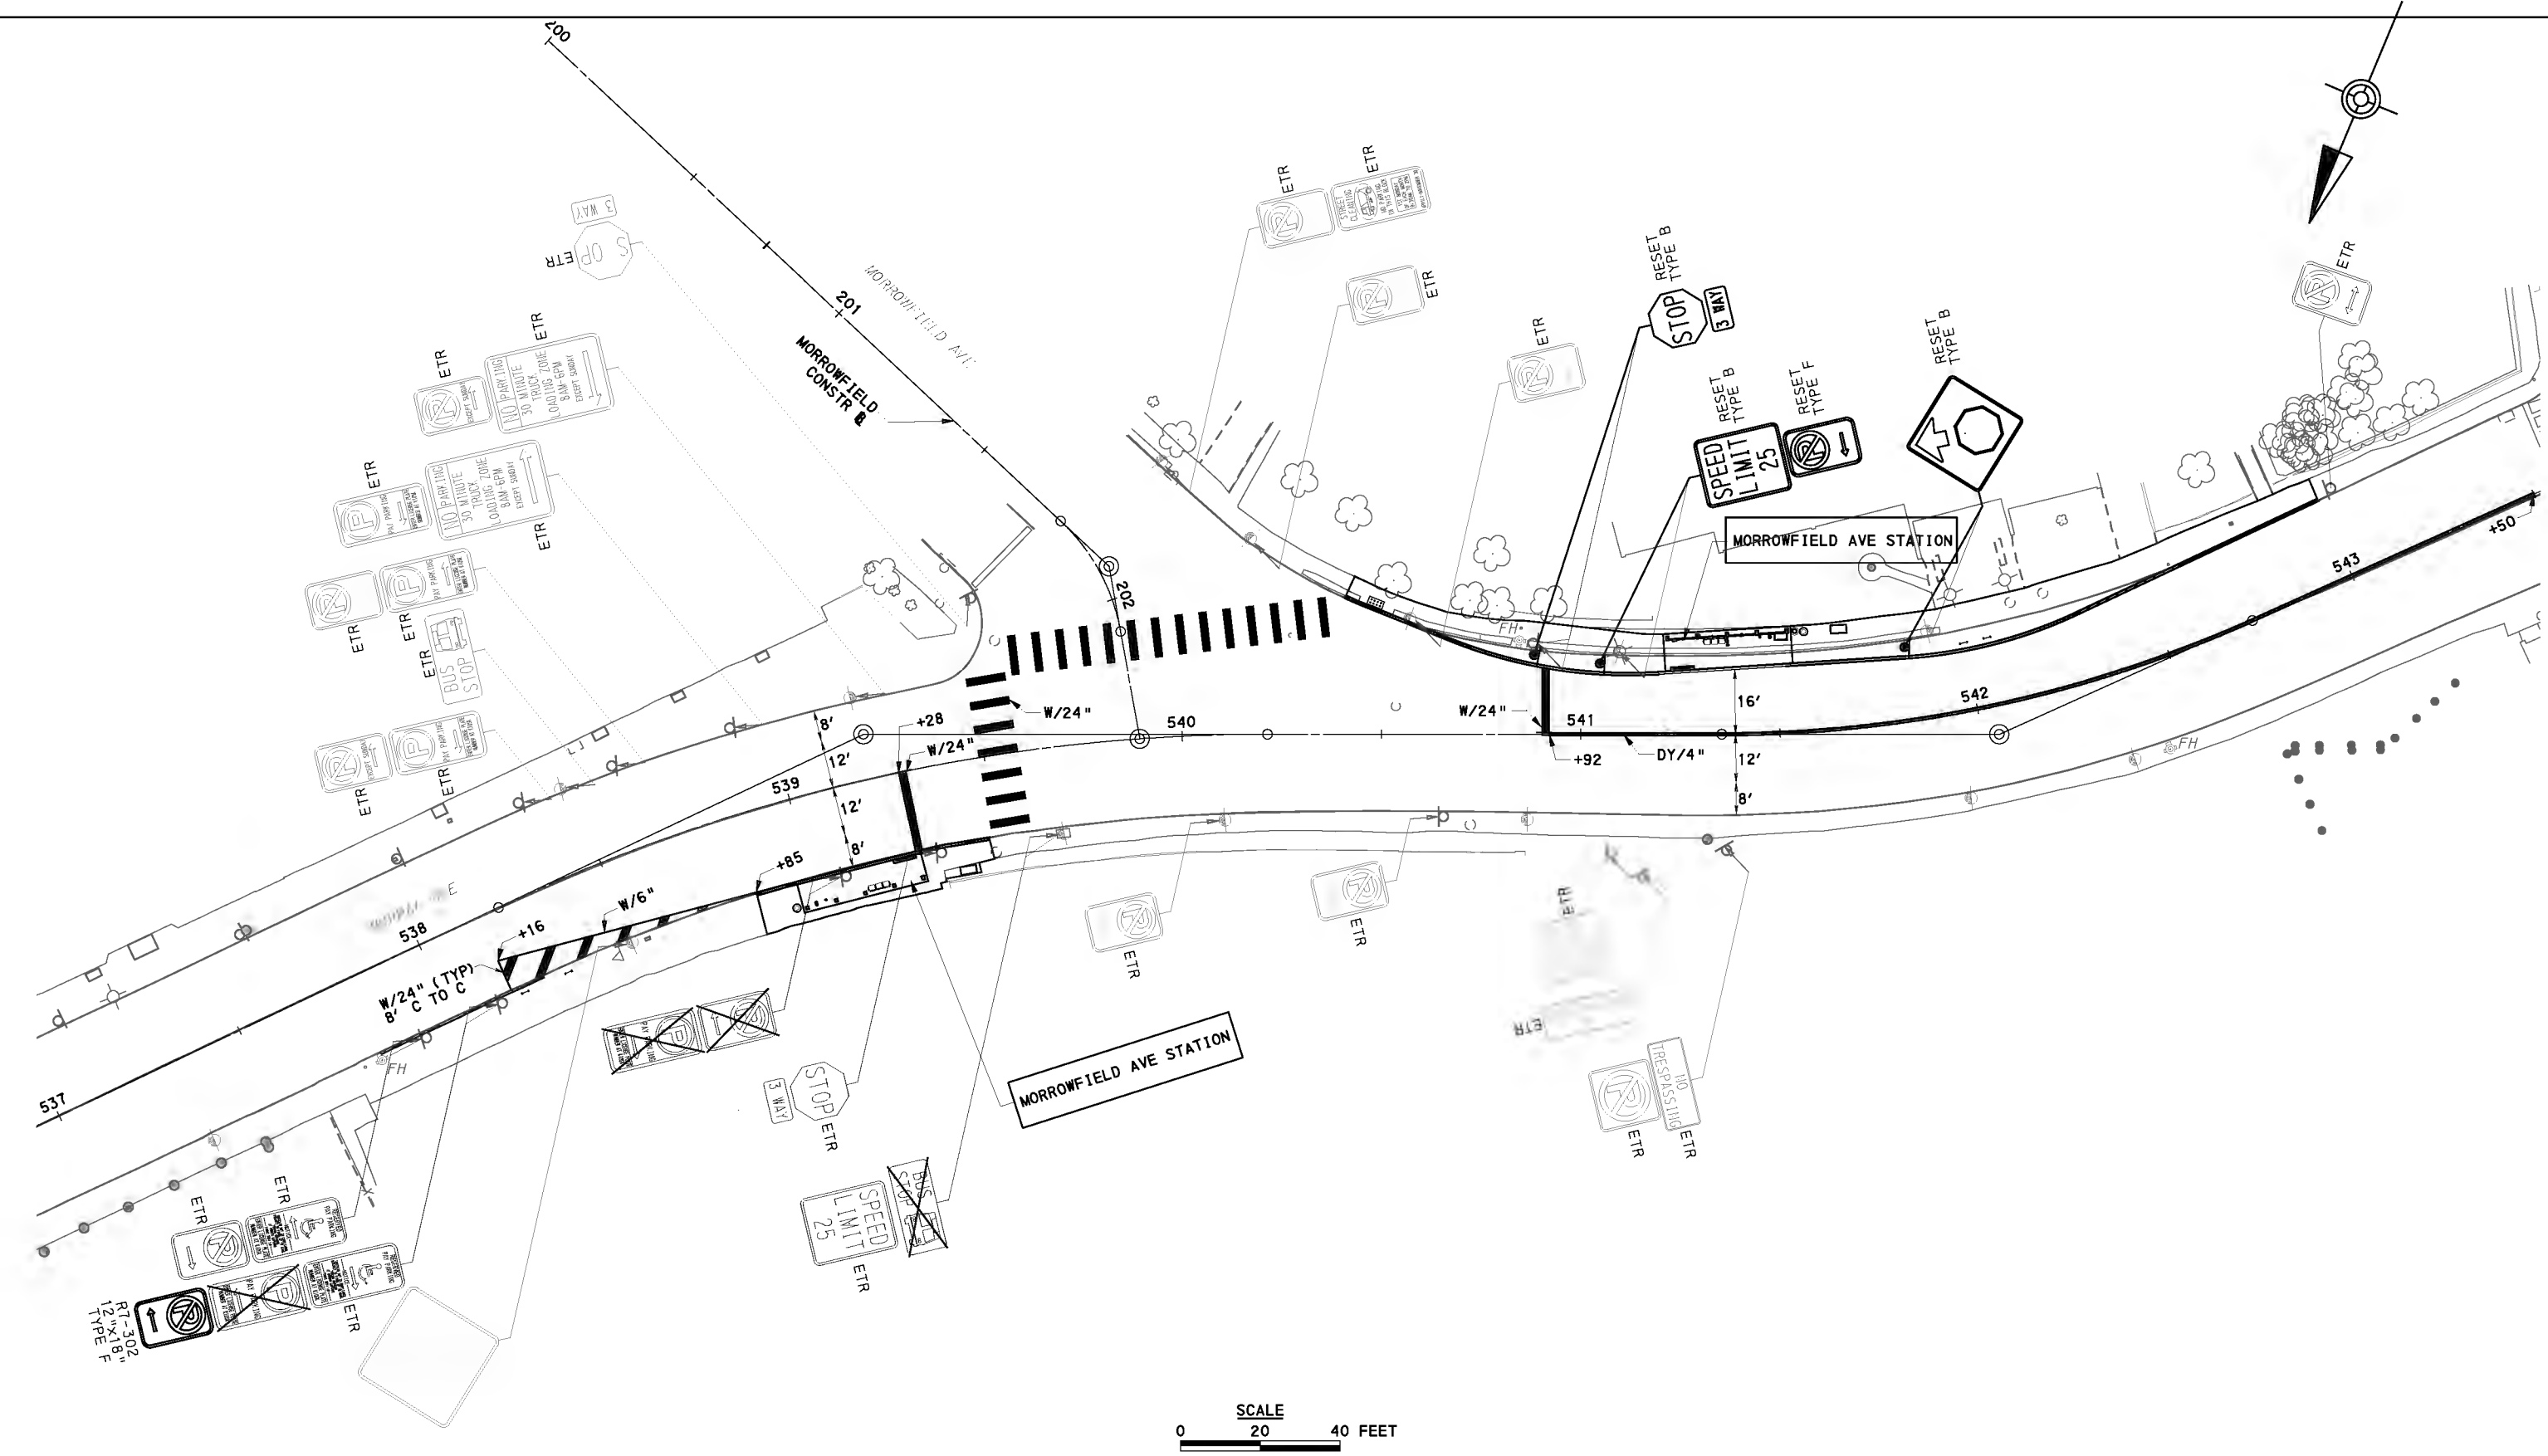

FOR CONSTRUCTION PLAN SEE SHEET 638

AECOM
 Gulf Tower
 707 Grant Street
 5th Floor
 Pittsburgh, PA 15219

Prepared by:

MARKOSKY
 THE MARKOSKY ENGINEERING GROUP, INC.
 3689 Route 711
 Ligonier, PA 15658




NO.	DATE	DESCRIPTION

THE PREPARATION OF THIS DOCUMENT HAS BEEN FINANCED IN PART THROUGH A GRANT FROM THE FEDERAL TRANSIT ADMINISTRATION, U.S. DEPARTMENT OF TRANSPORTATION, UNDER THE URBAN MASS TRANSPORTATION ACT OF 1964, AS AMENDED, FOR THE PORT AUTHORITY OF ALLEGHENY COUNTY, PENNSYLVANIA.

100% DESIGN SUBMITTAL
 (NOT FOR CONSTRUCTION)

DESIGNED	<u>LMS</u>
DRAWN	<u>LMS</u>
CHECKED	<u>BLW</u>
IN CHARGE	<u>MW</u>
DATE	<u>09/29/20</u>
SCALE	<u>AS SHOWN</u>

PORT AUTHORITY OF ALLEGHENY COUNTY
 PITTSBURGH PENNSYLVANIA
BUS RAPID TRANSIT ROADWAY SIGNING & PAVEMENT MARKING PLANS
 MORROWFIELD AVE STATION
CONTRACT NO. BRT-001

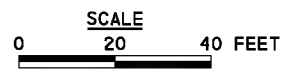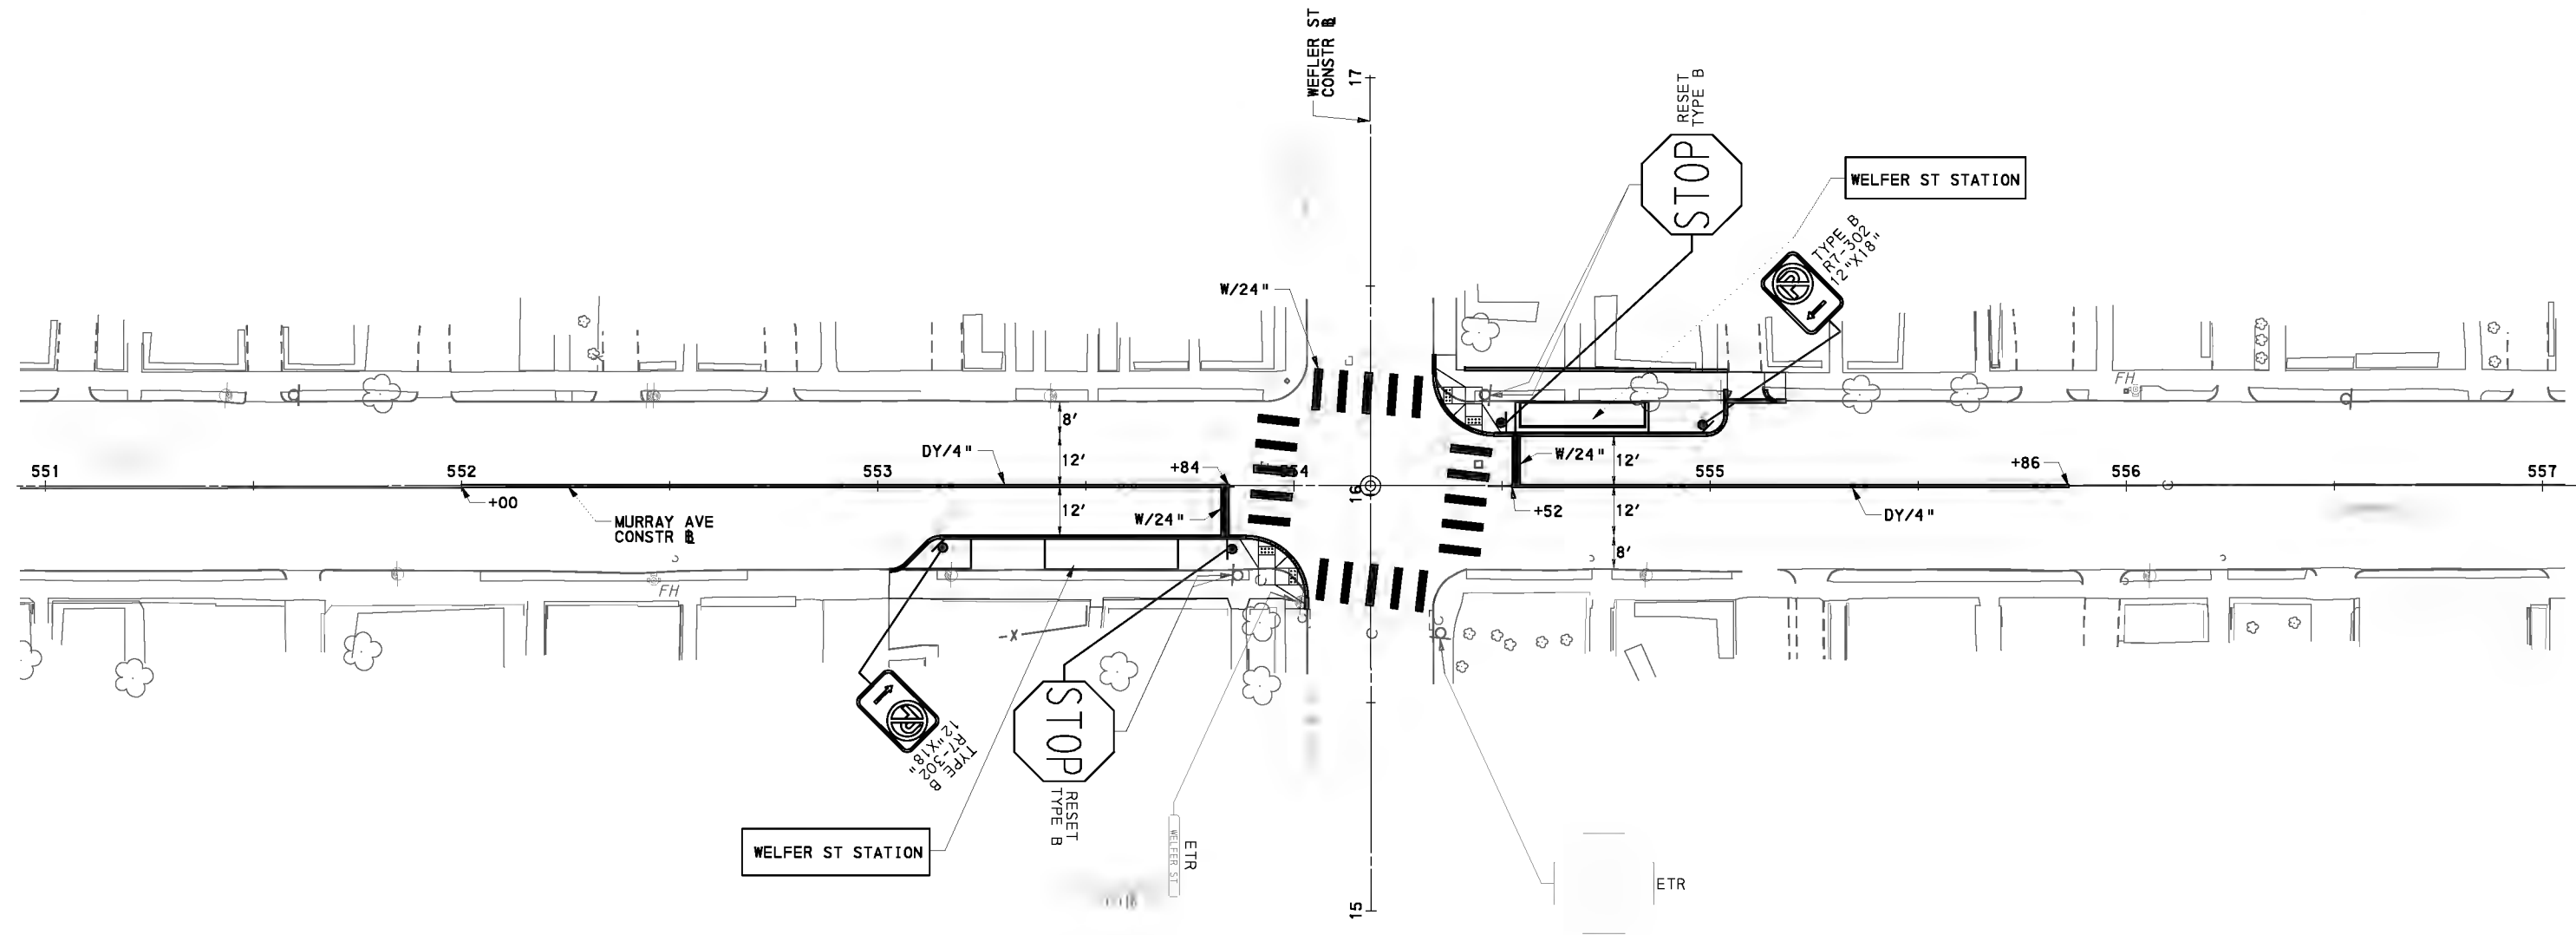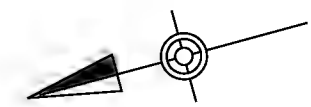

FOR CONSTRUCTION PLAN SEE SHEET 639

AECOM
Gulf Tower
707 Grant Street
5th Floor
Pittsburgh, PA 15219

Prepared by:
MARKOSKY
THE MARKOSKY ENGINEERING GROUP, INC.
3689 Route 711
Ligonier, PA 15658

NO.	DATE	DESCRIPTION
REVISIONS		


THE PREPARATION OF THIS DOCUMENT HAS BEEN FINANCED IN PART THROUGH A GRANT FROM THE FEDERAL TRANSIT ADMINISTRATION, U.S. DEPARTMENT OF TRANSPORTATION, UNDER THE URBAN MASS TRANSPORTATION ACT OF 1964, AS AMENDED, FOR THE PORT AUTHORITY OF ALLEGHENY COUNTY, PENNSYLVANIA.

100% DESIGN SUBMITTAL
(NOT FOR CONSTRUCTION)
SIGNATURE _____

APPROVED _____

DESIGNED	LMS
DRAWN	LMS
CHECKED	BLW
IN CHARGE	MW
DATE	09/29/20
SCALE	AS SHOWN

PORT AUTHORITY OF ALLEGHENY COUNTY
PITTSBURGH PENNSYLVANIA
BUS RAPID TRANSIT ROADWAY SIGNING & PAVEMENT MARKING PLANS
WELFER ST STATION
Port Authority connecting people to life
CONTRACT NO. BRT-001
DWG. NO. SN136 SHT. 1064

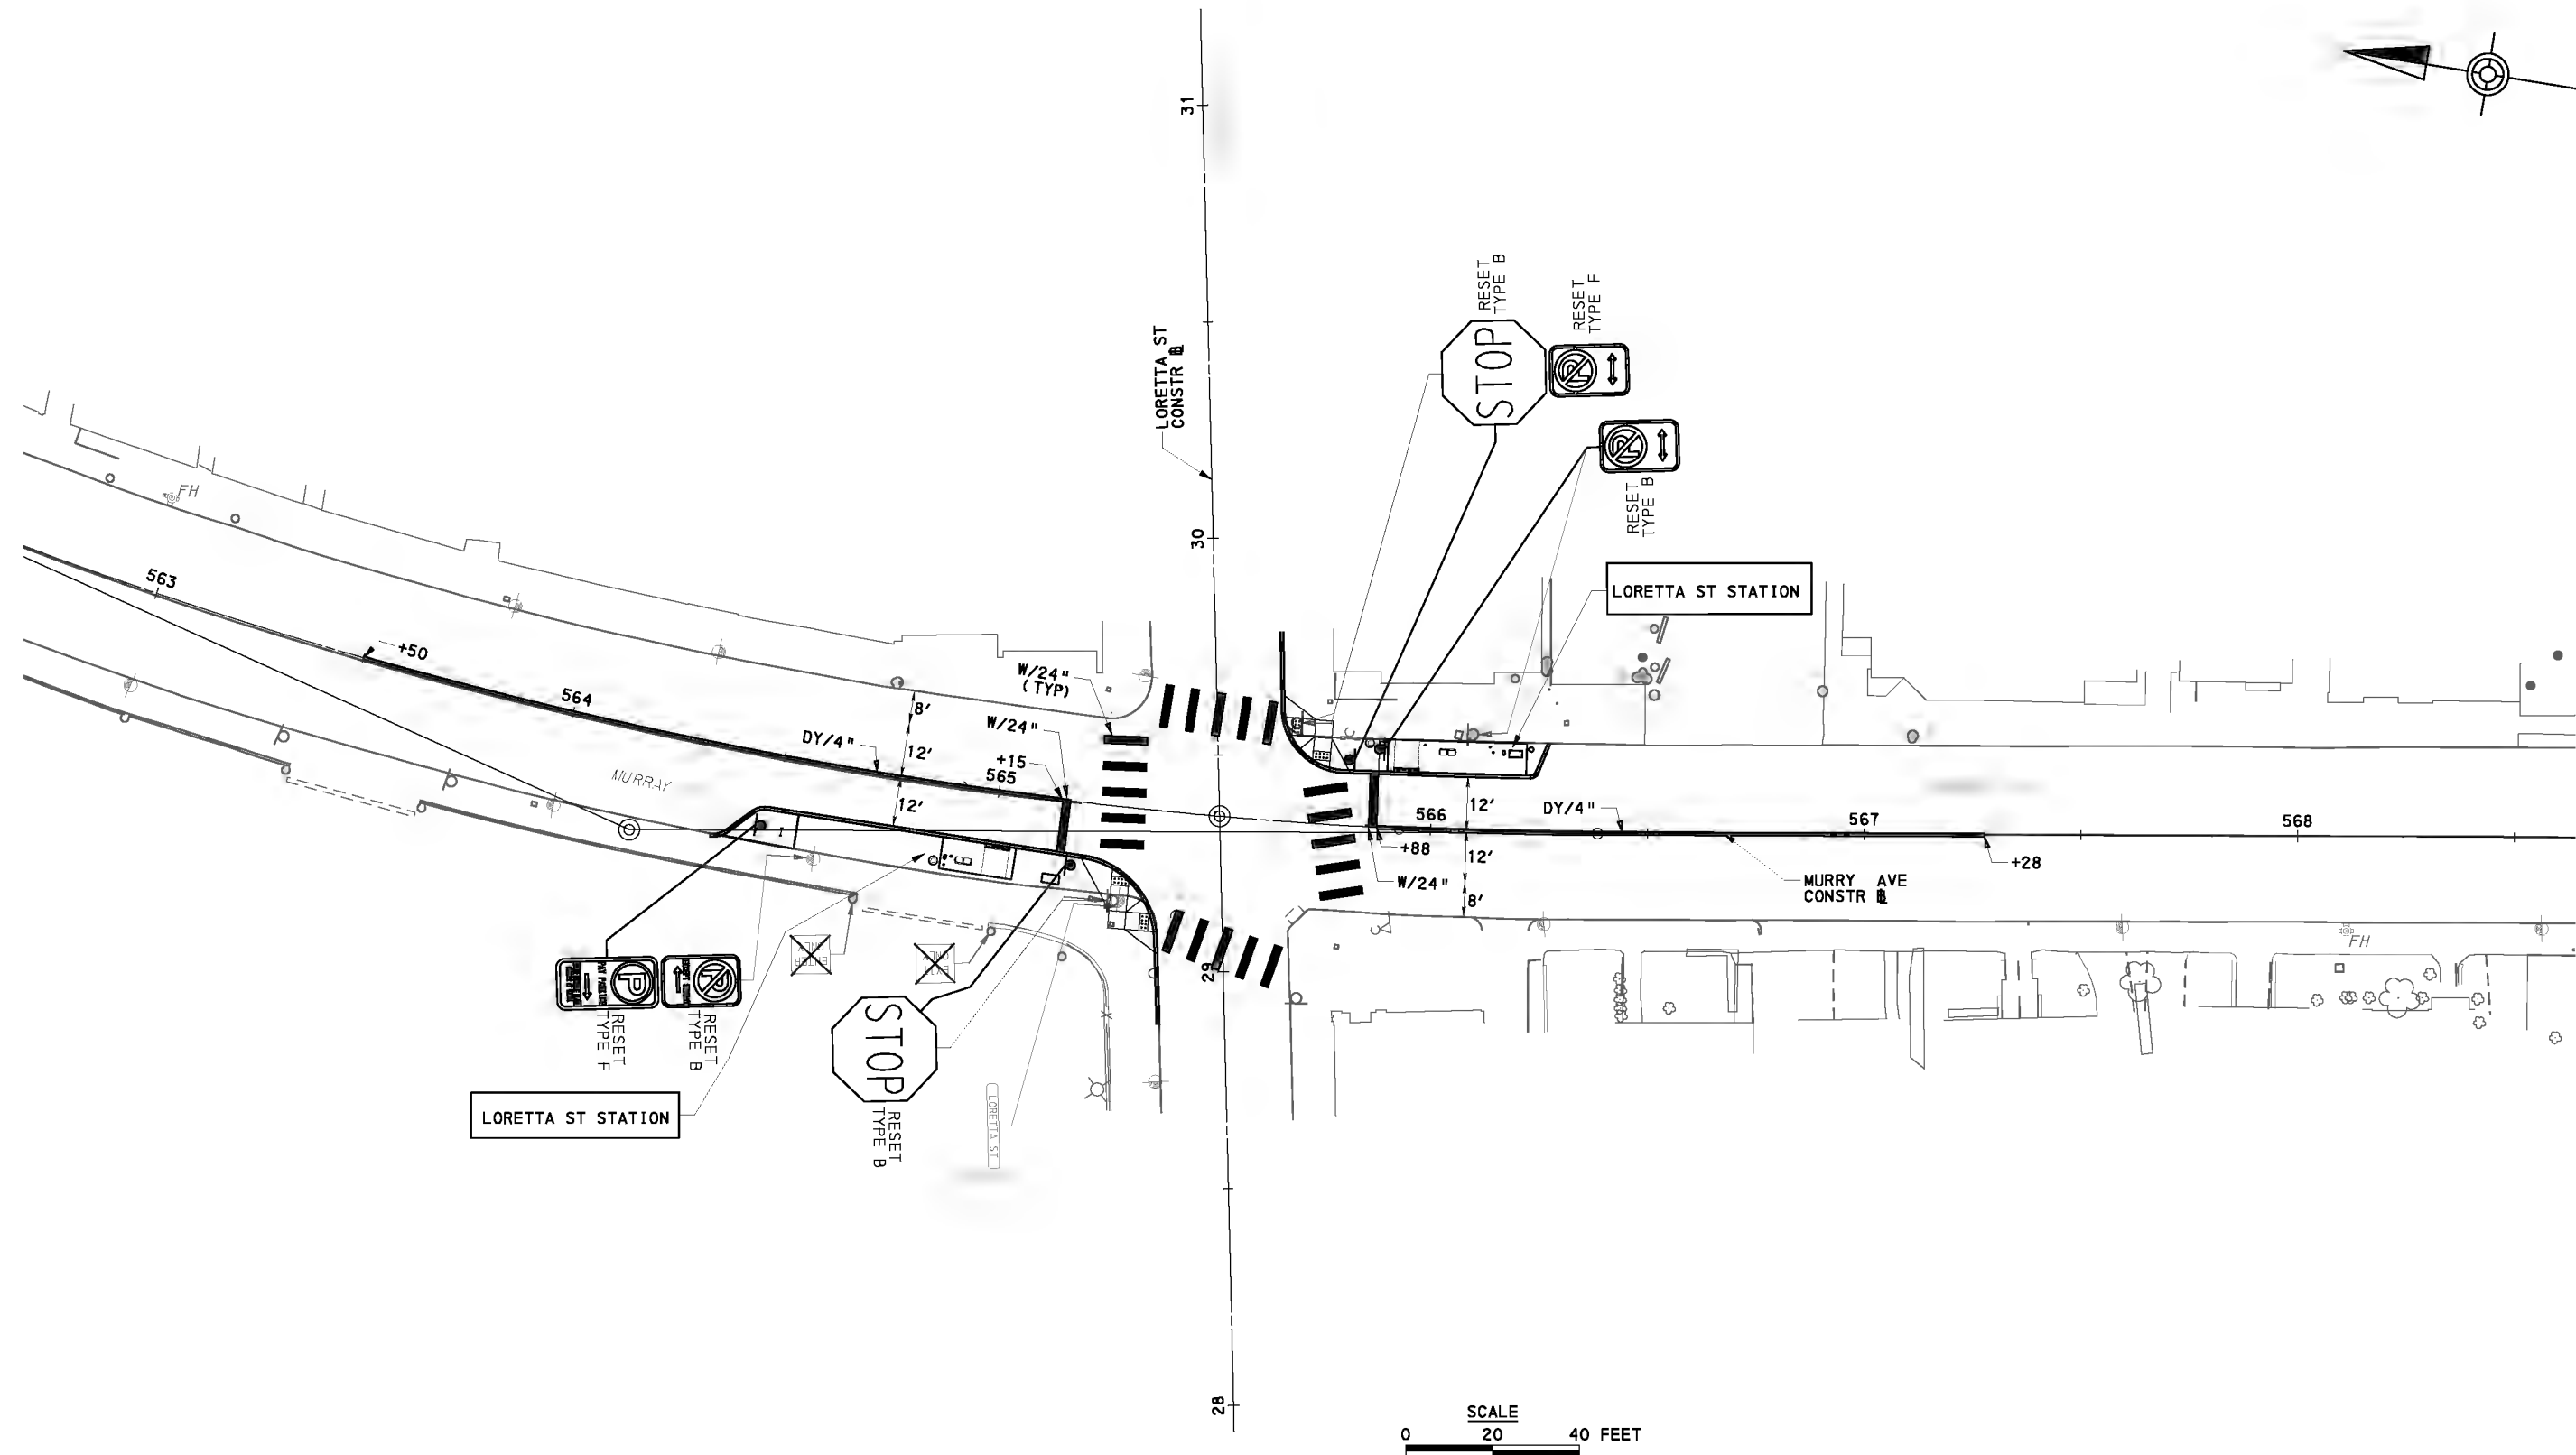

FOR CONSTRUCTION PLAN SEE SHEET 640



Prepared by:

MARKOSKY
 THE MARKOSKY ENGINEERING GROUP, INC.
 3689 Route 711
 Ligonier, PA 15658

NO.	DATE	DESCRIPTION
REVISIONS		

THE PREPARATION OF THIS DOCUMENT HAS BEEN FINANCED IN PART THROUGH A GRANT FROM THE FEDERAL TRANSIT ADMINISTRATION, U.S. DEPARTMENT OF TRANSPORTATION, UNDER THE URBAN MASS TRANSPORTATION ACT OF 1964, AS AMENDED, FOR THE PORT AUTHORITY OF ALLEGHENY COUNTY, PENNSYLVANIA.

100% DESIGN SUBMITTAL
 (NOT FOR CONSTRUCTION)
 SIGNATURE _____

APPROVED _____

DESIGNED	LMS
DRAWN	LMS
CHECKED	BLW
IN CHARGE	MW
DATE	09/29/20
SCALE	AS SHOWN

PORT AUTHORITY OF ALLEGHENY COUNTY
 PITTSBURGH PENNSYLVANIA

BUS RAPID TRANSIT ROADWAY SIGNING & PAVEMENT MARKING PLANS
 LORETTA ST STATION

Port Authority
 connecting people to life™

CONTRACT NO. BRT-001	
DWG. NO. SN137	SHT. 1065

